


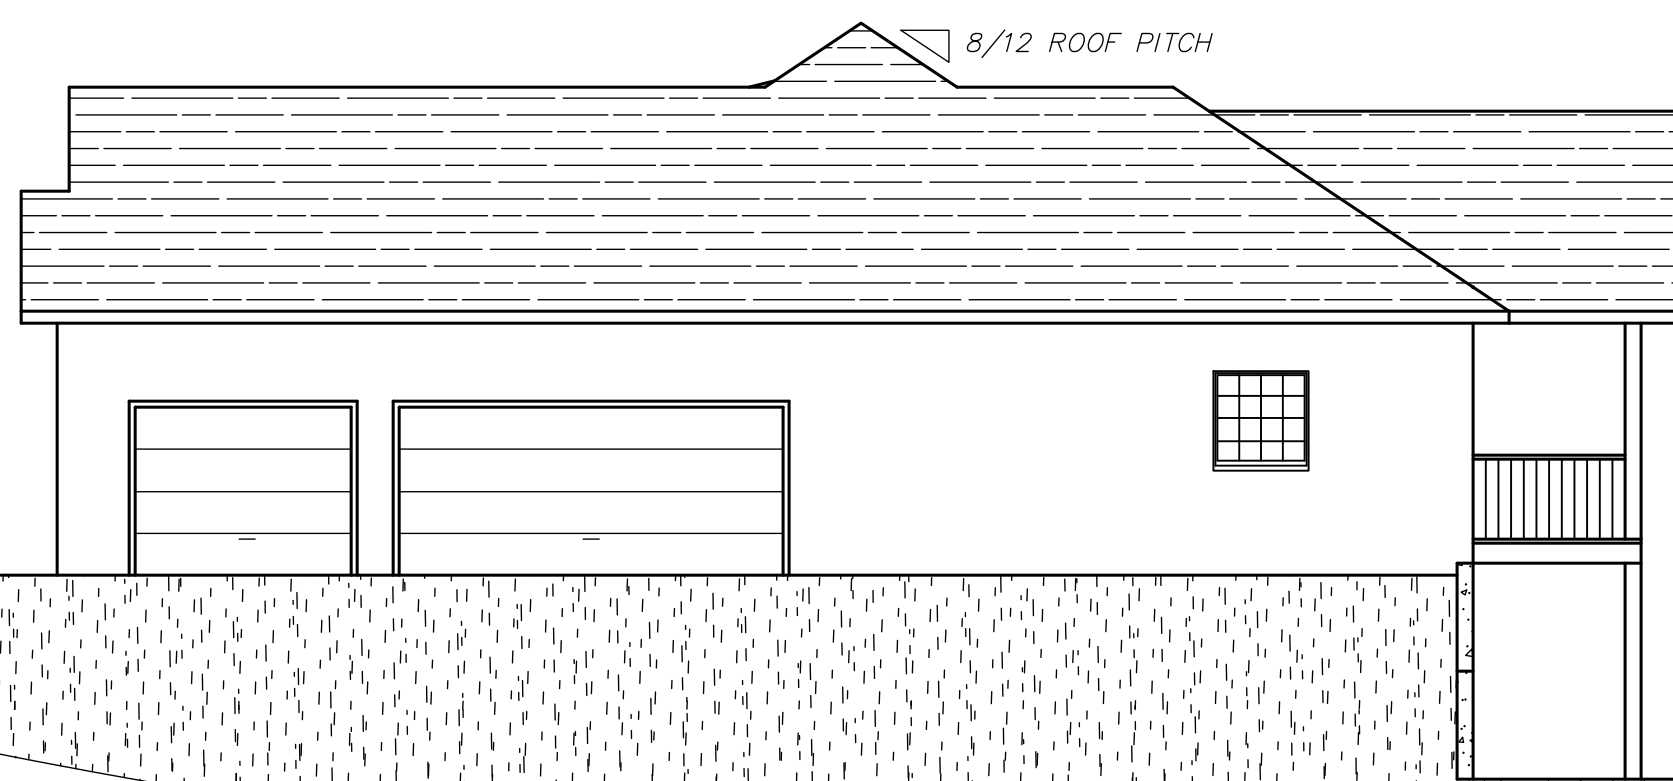

FRONT ELEVATION

SCALE: 1/4"=1'-0"

NOTE:
SITE GRADING SHOWN ON ELEVATIONS IS ASSUMED
LIMITED INFORMATION AVAILABLE
TO BE VERIFIED ON-SITE BY CONTRACTOR
ADJUST AS SITE REQUIRES




RIGHT ELEVATION

SCALE: 1/8"=1'-0"



REAR ELEVATION

SCALE: 1/8"=1'-0"

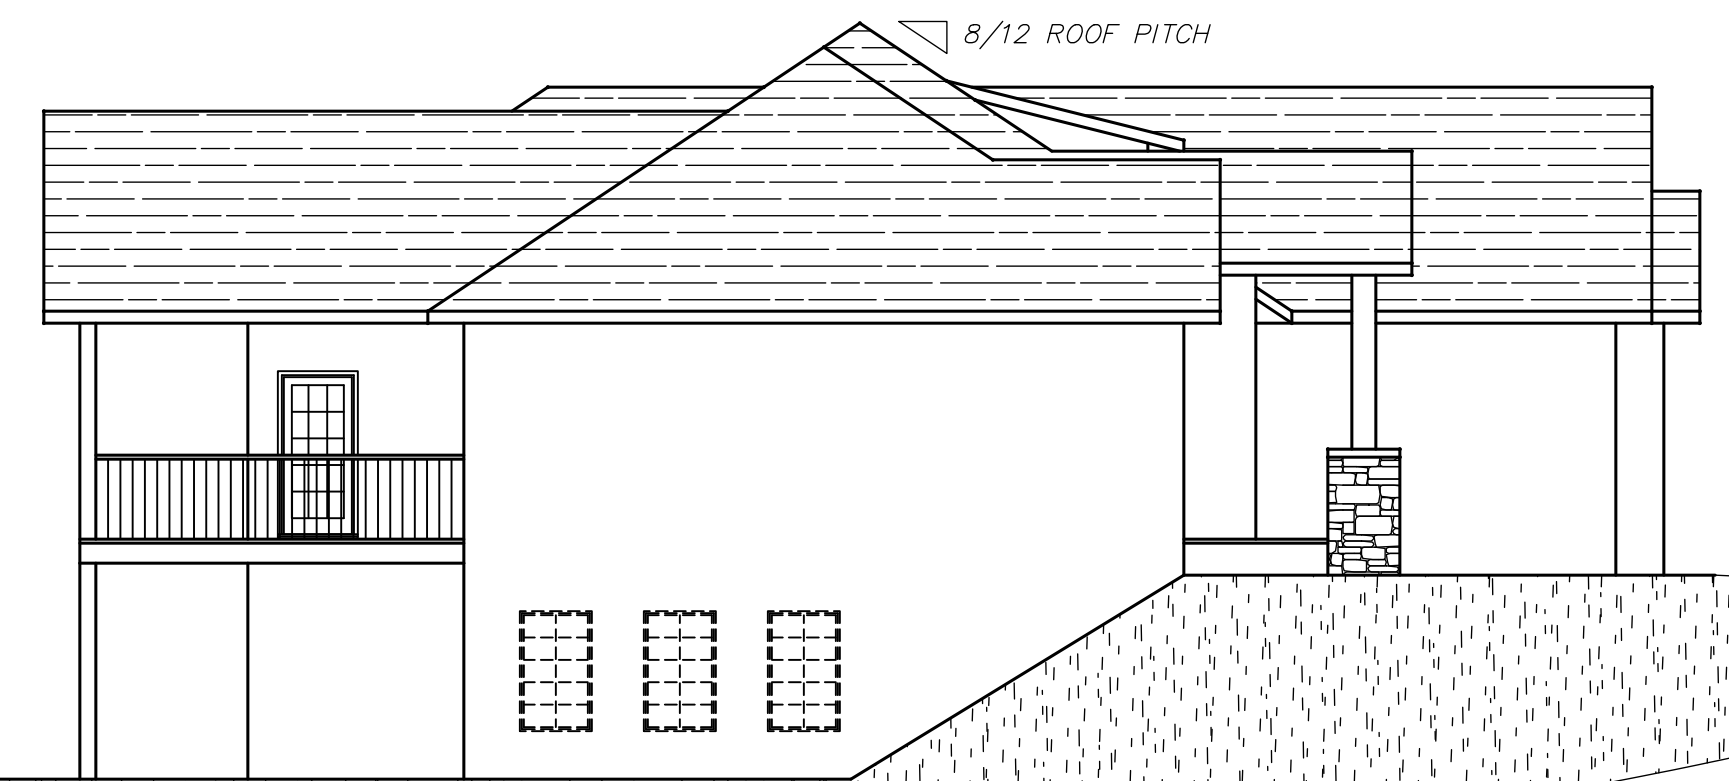

LEFT ELEVATION

SCALE: 1/8"=1'-0"

ELEVATION GENERAL NOTES

(ALL ELEVATION SHEETS)

- (A) GRAPHIC SYMBOLS FOR EXTERIOR FINISHES IDENTIFY GENERAL EXTENT AND LOCATION ONLY. CONTRACTOR / OWNER TO VERIFY COLOR SELECTIONS, FINAL MATERIAL PATTERNS, ETC.
- (B) INSTALL MATERIALS PER MANUFACTURER'S RECOMMENDED GUIDELINES. CONTRACTOR SHALL VERIFY FLASHING OR CAULKING REQUIREMENTS BETWEEN DISSIMILAR MATERIALS.
- (C) CONTRACTOR IS RESPONSIBLE FOR ADHERING TO ALL ADOPTED BUILDING CODES AND SAFETY STANDARDS (SUCH AS RAIL HEIGHT, SPACING, SAFETY GLAZING REQUIREMENTS, ETC.) WHETHER OR NOT SPECIFICALLY INDICATED ON THE DRAWINGS.
- (D) SEE THE FLOOR PLANS AND ROOF PLAN FOR ADDITIONAL INFORMATION. NOTIFY THE DESIGNER IF ANY DISCREPANCIES ARE FOUND. DIMENSIONAL INFORMATION ON PLAN VIEWS SHALL GOVERN UNLESS SPECIFICALLY NOTED OTHERWISE.

NUMBER OF STEPS TO THE HOUSE
DEPENDS ON FINAL SITE GRADING

GENERIC WIN SIZING — USE WINDOW ROUGH OPENING
SIZE AS PROVIDED BY SUPPLIER

VERIFY THAT ALL WINDOWS SATISFY CURRENT LOCAL BUILDING CODES, INCLUDING EGRESS, VENTILATION, AND SAFETY GLAZING REQUIREMENTS. VERIFY THAT THE ROUGH OPENINGS REQUIRED BY THE CHOSEN WINDOW MANUFACTURER COORDINATE WITH AVAILABLE FRAMING AREAS.

B & G DRAFTING, INC. has performed basic technical drafting and design services for this project. The information on this sheet describes schematic design information and geometry for a structure as requested by the party listed below. This drawing is for the use of a professional contractor who is thoroughly familiar with all building codes and other legal requirements in the project's jurisdiction. The presence of structural or

code-related information on this page does not imply a consistent documentation of any similar requirement elsewhere in the design. The original scale of this document may have been slightly distorted by reprographic equipment. No warranties, expressed or implied, are given or intended by the preparation of these drawings. A thorough code review, including all structural and life-safety requirements whether or not indicated,

should be performed by a qualified professional in conjunction with the respective code administrator prior to material purchases or construction of any portion of this design. The parties using this document are responsible for material selections, construction means and methods, and coordination of site conditions, including grading, retaining walls, and stem wall heights. Changes to any portion of this design may adversely affect other portions.

B AND G
DRAFTING INC.

(417) 883-5420
2104 S. STEWART AVE.
SPRINGFIELD, MO 65804
WWW.BGDRAFTING.COM


DATE 09-20-24

PIERRE'S PREMIER PROPERTIES

PPPA424

1 sheet of 9

COPYRIGHT © 2024 B & G DRAFTING, INC.
Originals & copies of these plans are the property of the designer and are not to be redrawn, traced, or reproduced in any manner, are not to be used or reused by anyone for construction or other purposes without written permission. Removal of this notice is a violation of Federal Copyright Law. Violators may be subject to prosecution.

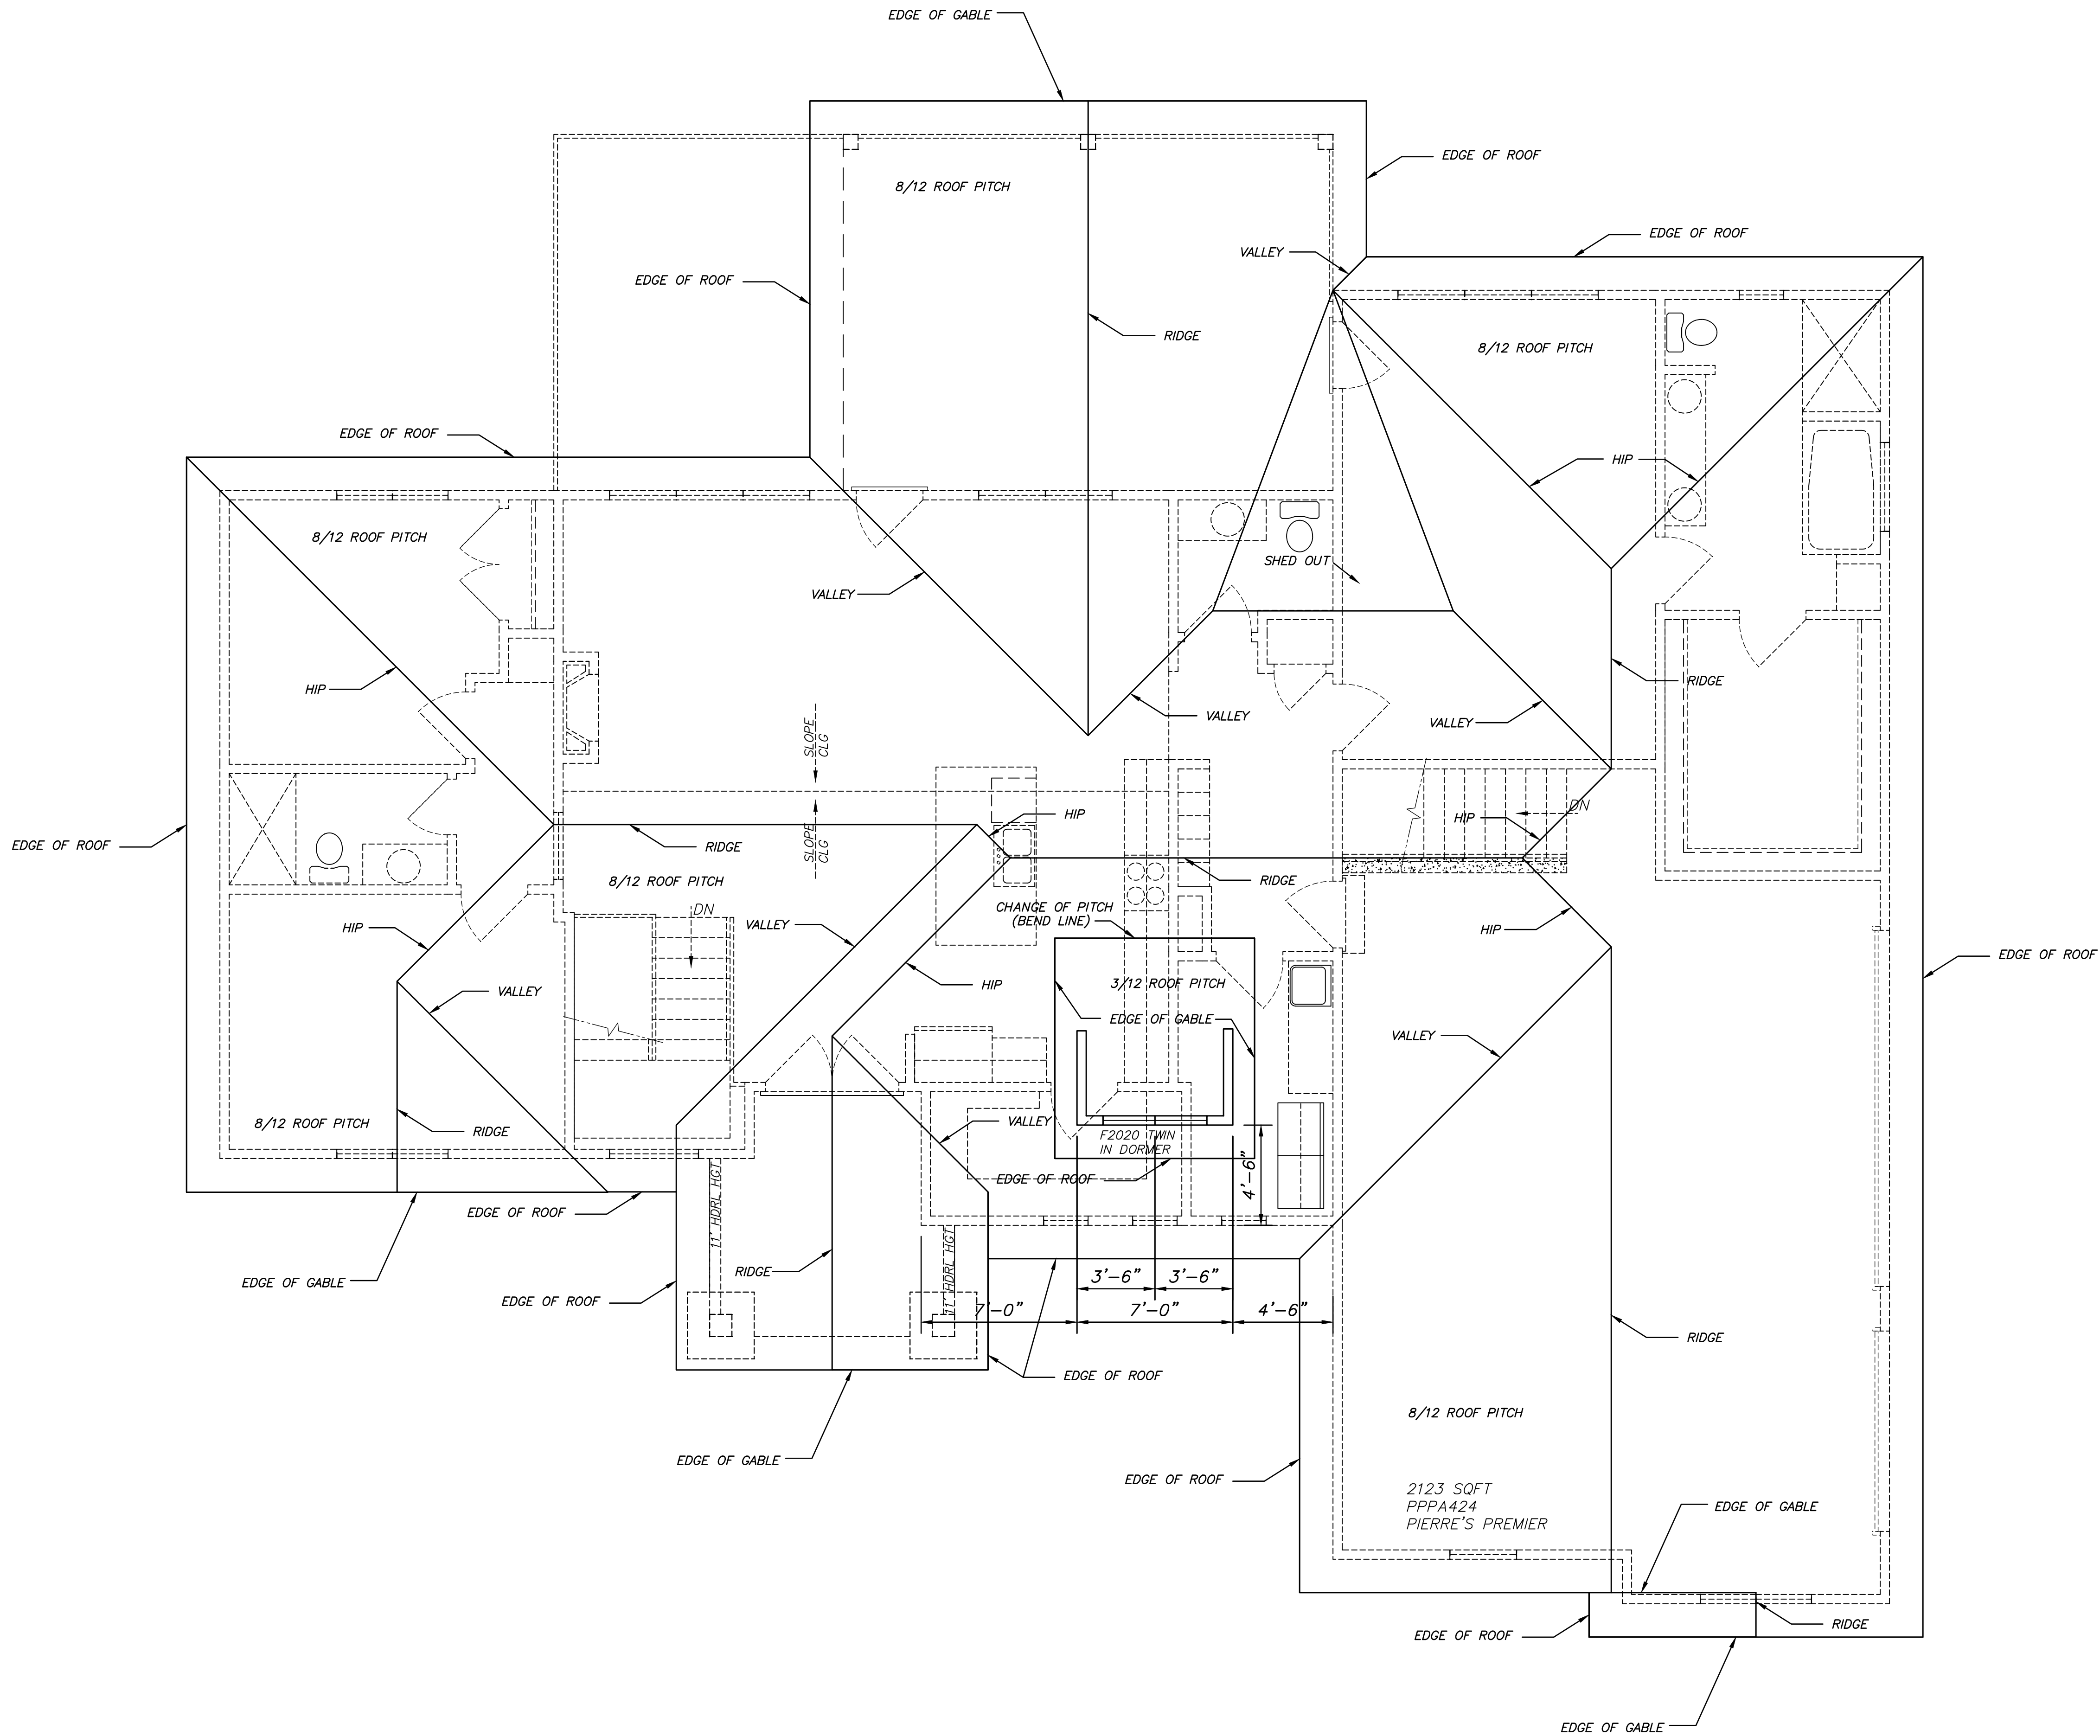

ROOF PLAN
1/4"=1'-0"
8/12 ROOF PITCH
3/12 ROOF PITCH

ALL 10' CEILING HGT THIS LEVEL
UNLESS NOTED OTHERWISE

COPYRIGHT © 2024 B & G DRAFTING, INC.
Originals & copies of these plans are the property
of the designer, and are not to be redrawn, traced,
or reproduced in any manner, are not to be used
or reused by anyone for construction or other
purposes without written permission. Removal of
this notice is a violation of Federal Copyright Law.
Violators may be subject to prosecution.


B & G DRAFTING, INC. has performed basic
technical drafting and design services for this
project. The information on this sheet describes
schematic design information and geometry for a
structure as requested by the party listed below.
This drawing is for the use of a professional
contractor who is thoroughly familiar with all
building codes and other legal requirements in the
project's jurisdiction. The presence of structural or

code-related information on this page does not
imply a consistent documentation of any similar
requirement elsewhere in the design. The original
scale of this document may have been slightly
distorted by reprographic equipment. No
warranties, expressed or implied, are given or
intended by the preparation of these drawings. A
thorough code review, including all structural and
life-safety requirements whether or not indicated,

should be performed by a qualified professional in
conjunction with the respective code administrator
prior to material purchases or construction of any
portion of this design. The parties using this document
are responsible for material selections, construction
means and methods, and coordination of site
conditions, including grading, retaining walls, and
stem wall heights. Changes to any portion of this
design may adversely affect other portions.

B AND G DRAFTING INC.	(417) 883-5420 2104 S. STEWART AVE. SPRINGFIELD, MO 65804	PIERRE'S PREMIER PROPERTIES	
	WWW.BGDRAFTING.COM	DATE:	PPPA424 2 of 9

OWNER AND GENERAL CONTRACTOR TO VERIFY
ALL CRITICAL FRAMING AND FOUNDATION ISSUES
BEFORE CONSTRUCTION.

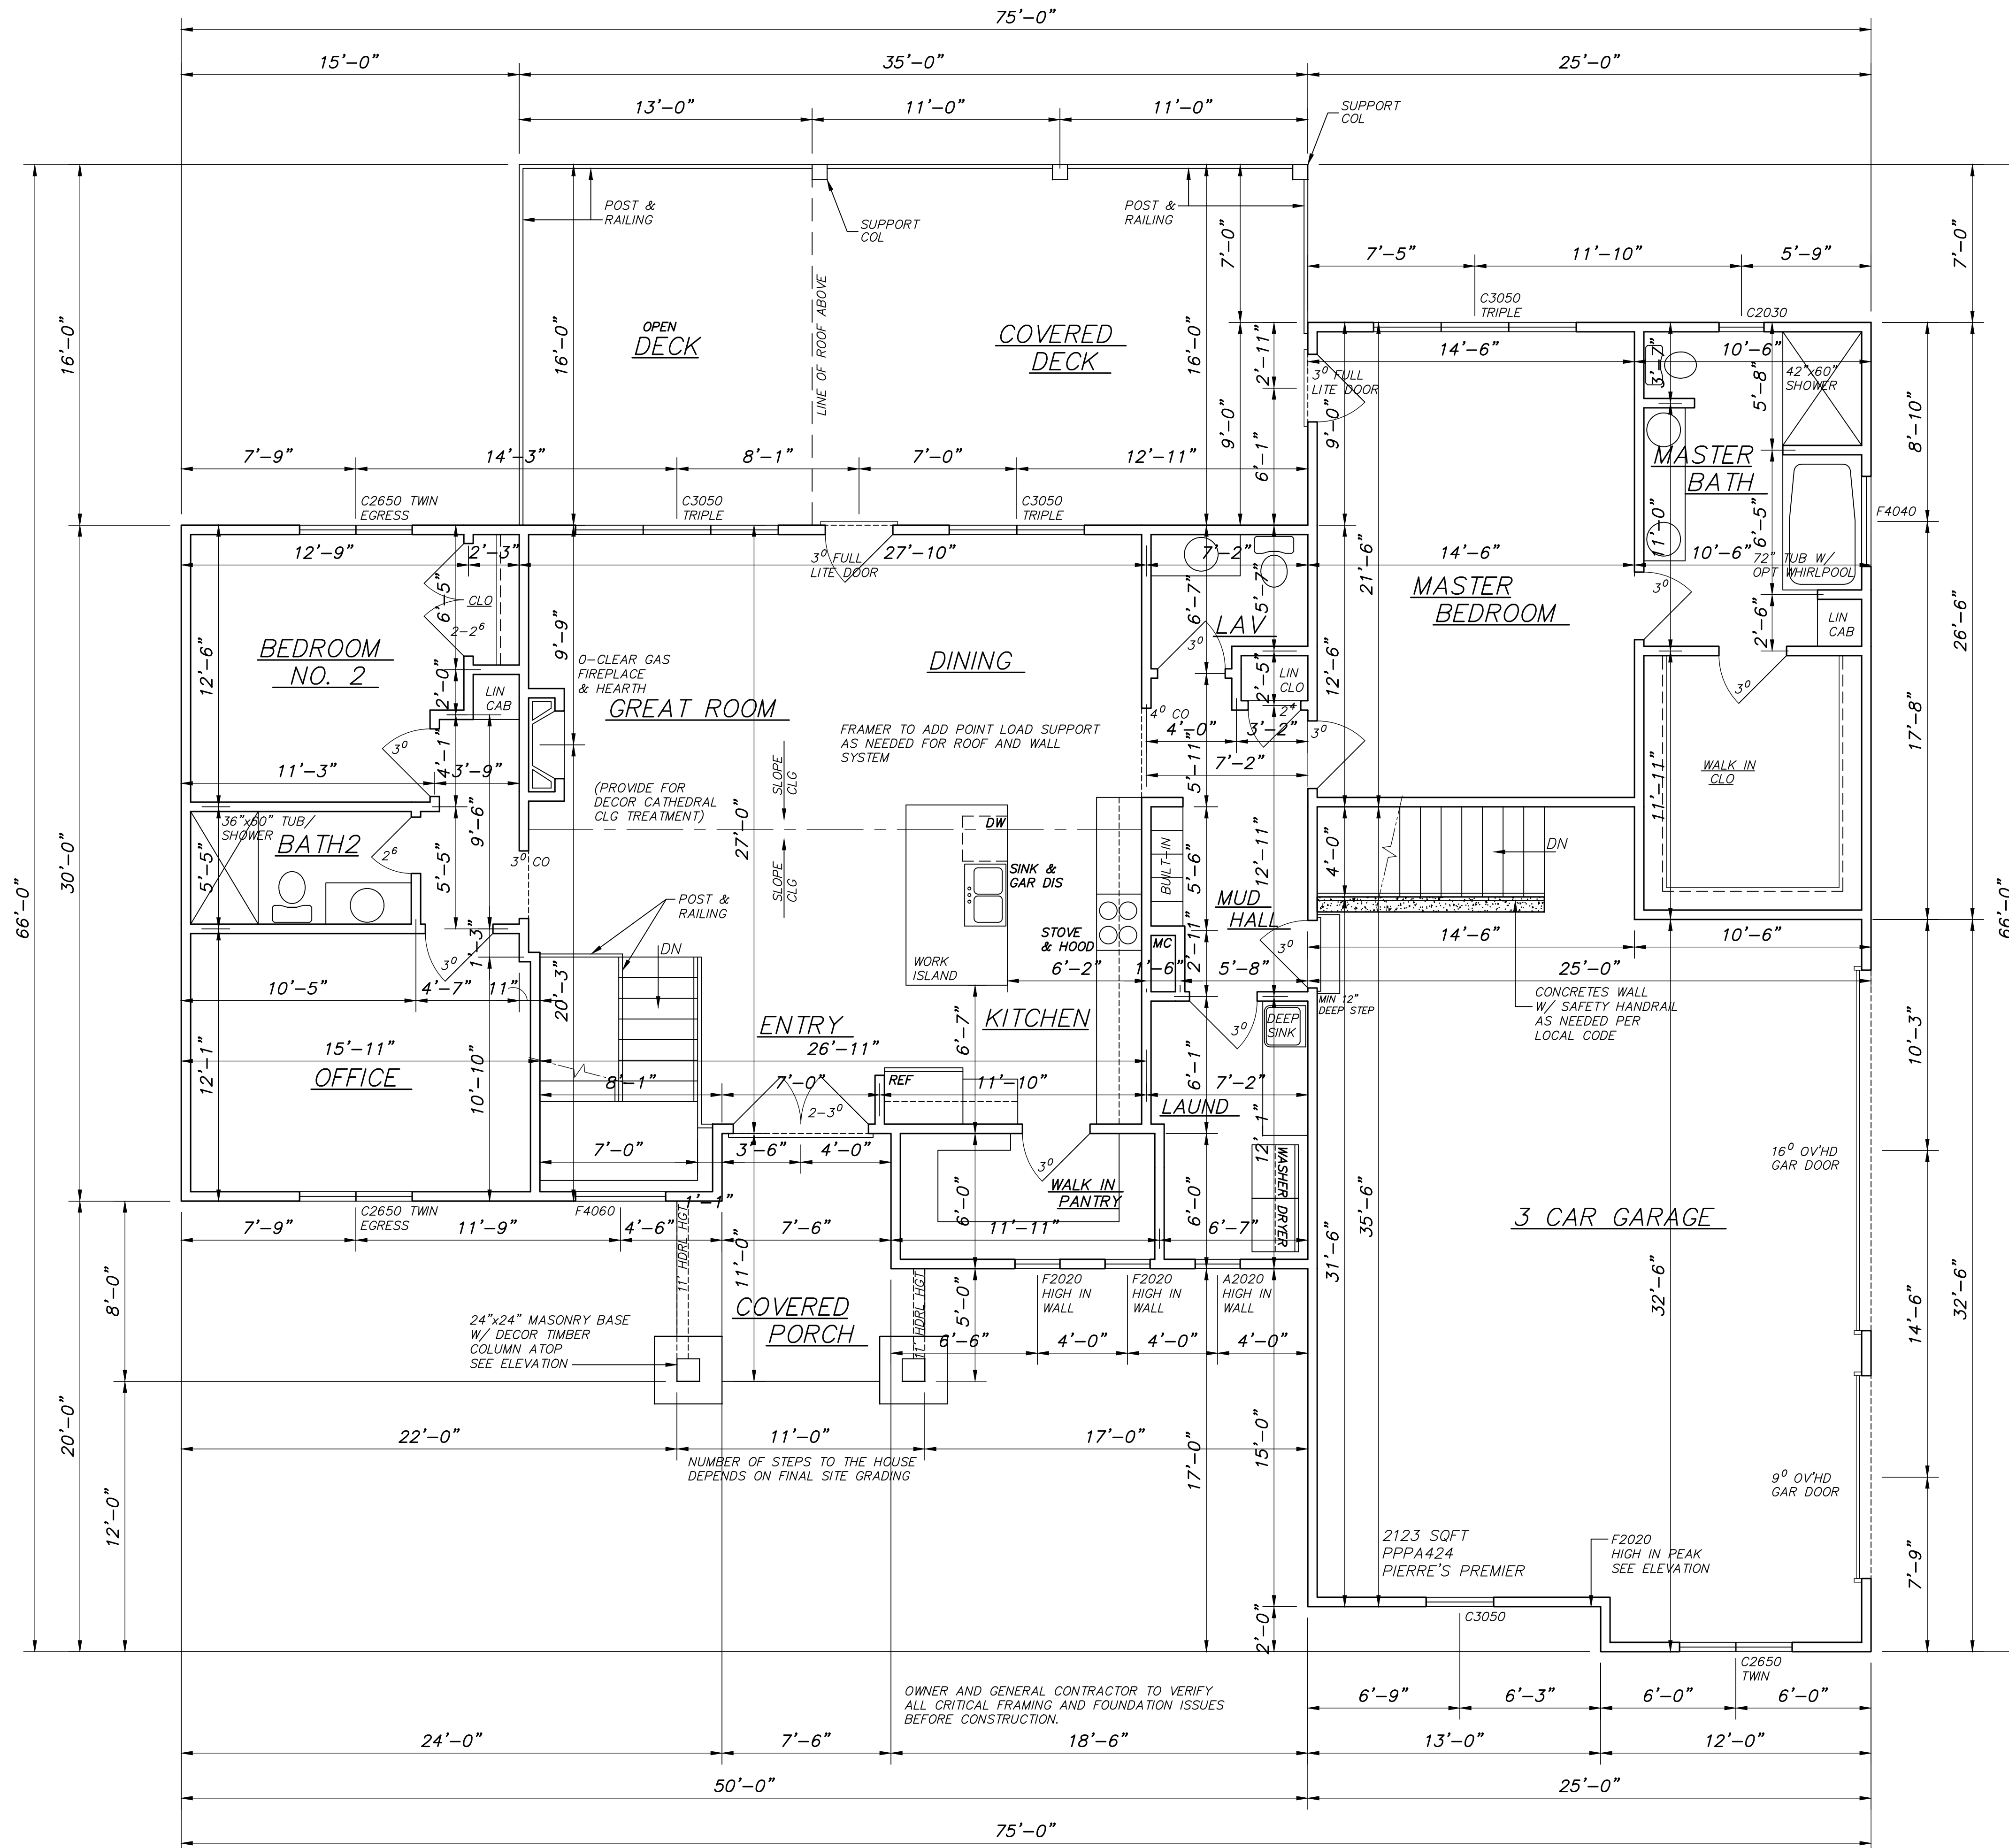

WINDOW KEY	GENERIC
AWNING	
NOTE: WINDOW SIZE GIVEN IN FEET & INCHES EXAMPLE: A2650 EQUATES TO 2'-6" x 5'-0"	
NOTE: CONTRACTOR TO VERIFY WINDOW ROUGH OPG W/ WINDOWS PURCHASED BEFORE FRAMING	
NOTE: ALL OPERABLE WINDOWS 6' ABOVE EXTERIOR FINISHED GRADE SURFACE THAT ARE LESS THAN 24" FROM FINISHED INTERIOR FLOOR HEIGHT SHALL HAVE A 4" LIMIT CONTROL DEVICE AS PER CODE R312.2	
NOTE: EMERGENCY & ESCAPE RESCUE OPENINGS SHALL HAVE A NET CLEAR OPENING OF NOT LESS THAN 5.7 SQUARE FEET, NET CLEAR HEIGHT OPENING NOT LESS THAN 24" & NET CLEAR WIDTH NOT LESS THAN 20" - AS PER CODE R310.2	
NOTE: MANUFACTURER DESIGNATED GLAZING FOR HAZARDOUS AREAS AS PER CODE REQ.	

WINDOW KEY	GENERIC
FIXED	
NOTE: WINDOW SIZE GIVEN IN FEET & INCHES EXAMPLE: F3050 EQUATES TO 3'-0" x 5'-0"	
NOTE: CONTRACTOR TO VERIFY WINDOW ROUGH OPG W/ WINDOWS PURCHASED BEFORE FRAMING	
NOTE: ALL OPERABLE WINDOWS 6' ABOVE EXTERIOR FINISHED GRADE SURFACE THAT ARE LESS THAN 24" FROM FINISHED INTERIOR FLOOR HEIGHT SHALL HAVE A 4" LIMIT CONTROL DEVICE AS PER CODE R312.2	
NOTE: EMERGENCY & ESCAPE RESCUE OPENINGS SHALL HAVE A NET CLEAR OPENING OF NOT LESS THAN 5.7 SQUARE FEET, NET CLEAR HEIGHT OPENING NOT LESS THAN 24" & NET CLEAR WIDTH NOT LESS THAN 20" - AS PER CODE R310.2	
NOTE: MANUFACTURER DESIGNATED GLAZING FOR HAZARDOUS AREAS AS PER CODE REQ.	

WINDOW KEY	GENERIC
CASEMENT	
NOTE: WINDOW SIZE GIVEN IN FEET & INCHES EXAMPLE: C2650 EQUATES TO 2'-6" x 5'-0"	
NOTE: CONTRACTOR TO VERIFY WINDOW ROUGH OPG W/ WINDOWS PURCHASED BEFORE FRAMING	
NOTE: ALL OPERABLE WINDOWS 6' ABOVE EXTERIOR FINISHED GRADE SURFACE THAT ARE LESS THAN 24" FROM FINISHED INTERIOR FLOOR HEIGHT SHALL HAVE A 4" LIMIT CONTROL DEVICE AS PER CODE R312.2	
NOTE: EMERGENCY & ESCAPE RESCUE OPENINGS SHALL HAVE A NET CLEAR OPENING OF NOT LESS THAN 5.7 SQUARE FEET, NET CLEAR HEIGHT OPENING NOT LESS THAN 24" & NET CLEAR WIDTH NOT LESS THAN 20" - AS PER CODE R310.2	
NOTE: MANUFACTURER DESIGNATED GLAZING FOR HAZARDOUS AREAS AS PER CODE REQ.	

FLOOR PLAN
MAIN LEVEL
SCALE: 1/4" = 1'-0"

ALL 10' CEILING HGT THIS LEVEL
UNLESS NOTED OTHERWISE

VERIFY THAT ALL WINDOWS SATISFY CURRENT LOCAL
BUILDING CODES, INCLUDING EGRESS, VENTILATION, AND
SAFETY GLAZING REQUIREMENTS. VERIFY THAT THE ROUGH
OPENINGS REQUIRED BY THE CHOSEN WINDOW MANUFACTURER
COORDINATE WITH AVAILABLE FRAMING AREAS.

B & G DRAFTING, INC. has performed basic
technical drafting and design services for this
project. The information on this sheet describes
schematic design information and geometry for a
structure as requested by the party listed below.
This drawing is for the use of a professional
contractor who is thoroughly familiar with all
building codes and other legal requirements in the
project's jurisdiction. The presence of structural or

code-related information on this page does not
imply a consistent documentation of any similar
requirement elsewhere in the design. The original
scale of this document may have been slightly
distorted by reprographic equipment. No
warranties, expressed or implied, are given or
intended by the preparation of these drawings. A
thorough code review, including all structural and
life-safety requirements whether or not indicated,

should be performed by a qualified professional in
conjunction with the respective code administrator
prior to material purchases or construction of any
portion of this design. The parties using this document
are responsible for material selections, construction
means and methods, expressed or implied, are given or
intended by the preparation of these drawings. A
thorough code review, including all structural and
life-safety requirements whether or not indicated,

B AND G
DRAFTING INC.

(417) 883-5420
2104 S. STEWART AVE.
SPRINGFIELD, MO 65804
WWW.BGDRAFTING.COM

DATE:


PIERRE'S PREMIER PROPERTIES

PPPA424

3 sheet of 9



NOTE:
ALL ELECTRIC WORK TO CONFORM TO LATEST NATIONAL ELECTRIC CODE, LOCAL ORDINANCES & UTILITY REGULATIONS.
VERIFY FIXTURE SELECTION W/ OWNER/CONTR. SMOKE DETECTORS TO BE INTERCONNECTED (VERIFY W/ LOCAL REQUIREMENTS MAY REQUIRE ADDITIONAL SMOKE SENSORS)
PROVIDE GROUND FAULT CIRCUIT INTERRUPTERS AND ARC FAULT INTERRUPTERS AS PER CODE
PROVIDE CARBON MONOXIDE DETECTOR PER CODE
PRE-WIRE FOR TELEPHONES
RECEPTACLE KEYED NOTES:
(A) = RECEPTACLE REQUIRED TO BE ON AN ARC-FAULT PROTECTED CIRCUIT
(G) = RECEPTACLE REQUIRED TO BE ON A GFCI PROTECTED CIRCUIT

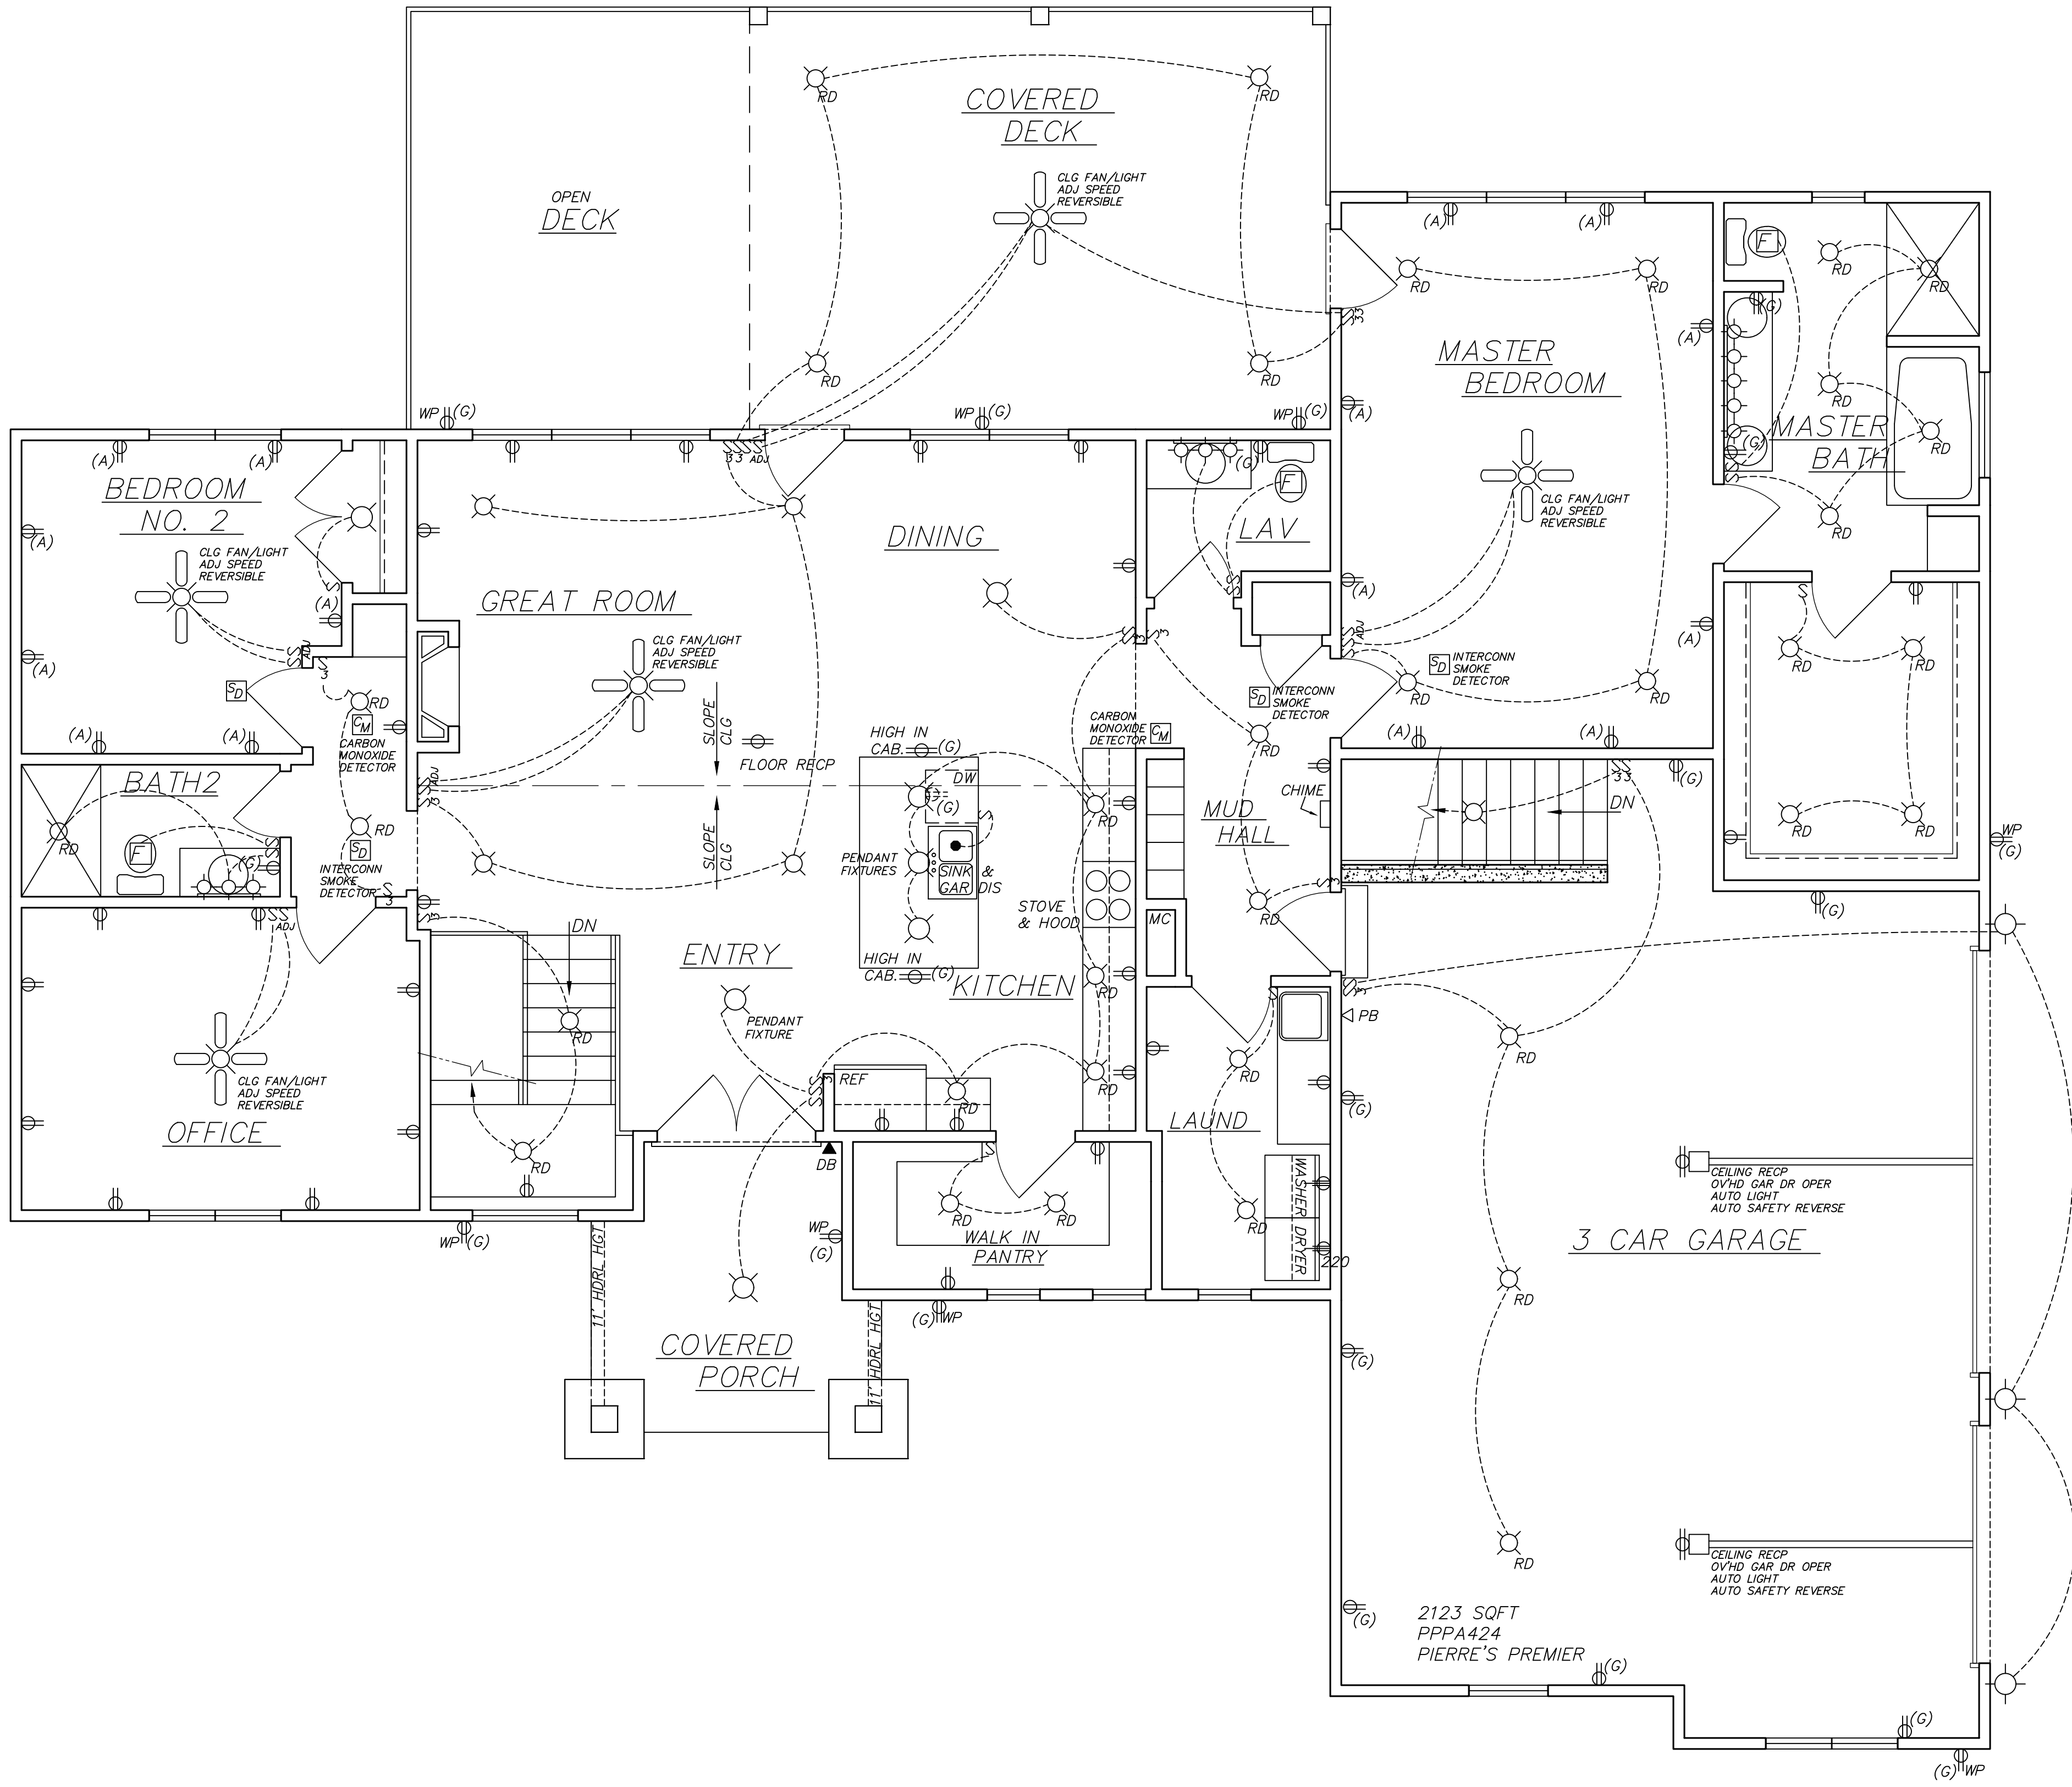


ELECTRICAL SYMBOLS	
	DUPLEX RECEPTACLE OUTLET
	DUPLEX RECEPTACLE OUTLET WEATHERPROOF - GFCI
	DRYER RECEPTACLE OUTLET 220V/30A
	SINGLE POLE SWITCH
	3 WAY SWITCH
	4 WAY SWITCH
	ADJUSTABLE SPEED SWITCH
	LOW VOLTAGE DOOR BELL SWITCH
	LOW VOLTAGE PUSH BUTTON SWITCH
	EXHAUST FAN - TYP FOR BATHROOM
LIGHT FIXTURE SYMBOLS	
	SURFACE MOUNTED LED FIXTURE OR SHOP LIGHT
	RECESSED DOWNLIGHTS
	WALL MOUNTED SCONCE FIXTURE
	CEILING FIXTURE SURFACE MOUNTED

ELECTRIC LAYOUT
FLOOR PLAN
MAIN LEVEL

ALL 10' CEILING HGT THIS LEVEL UNLESS NOTED OTHERWISE
COPYRIGHT © 2024 B & G DRAFTING, INC. Originals & copies of these plans are the property of the designer and are not to be redrawn, traced, or reproduced in any manner, are not to be used or reused by anyone for construction or other purposes without written permission. Removal of this notice is a violation of Federal Copyright Law. Violators may be subject to prosecution.

B & G DRAFTING, INC. has performed basic technical drafting and design services for this project. The information on this sheet describes schematic design information and geometry for a structure as requested by the party listed below. This drawing is for the use of a professional contractor who is thoroughly familiar with all building codes and other legal requirements in the project's jurisdiction. The presence of structural or code-related information on this page does not imply a consistent documentation of any similar requirement elsewhere in the design. The original scale of this document may have been slightly distorted by reprographic equipment. No warranties, expressed or implied, are given or intended by the preparation of these drawings. A thorough code review, including all structural and life-safety requirements whether or not indicated, should be performed by a qualified professional in conjunction with the respective code administrator prior to material purchases or construction of any portion of this design. The parties using this document are responsible for material selections, construction means and methods, and coordination of site conditions, including grading, retaining walls, and stem wall heights. Changes to any portion of this design may adversely affect other portions.

NOTE:
ALL ELECTRIC WORK TO CONFORM TO LATEST NATIONAL ELECTRIC CODE, LOCAL ORDINANCES & UTILITY REGULATIONS.
VERIFY FIXTURE SELECTION W/ OWNER/CONTR. SMOKE DETECTORS TO BE INTERCONNECTED (VERIFY W/ LOCAL REQUIREMENTS MAY REQUIRE ADDITIONAL SMOKE SENSORS)
PROVIDE GROUND FAULT CIRCUIT INTERRUPTERS AND ARC FAULT INTERRUPTERS AS PER CODE
PROVIDE CARBON MONOXIDE DETECTOR PER CODE
PRE-WIRE FOR TELEPHONES
RECEPTACLE KEYED NOTES:
(A) = RECEPTACLE REQUIRED TO BE ON AN ARC-FAULT PROTECTED CIRCUIT
(G) = RECEPTACLE REQUIRED TO BE ON A GFCI PROTECTED CIRCUIT

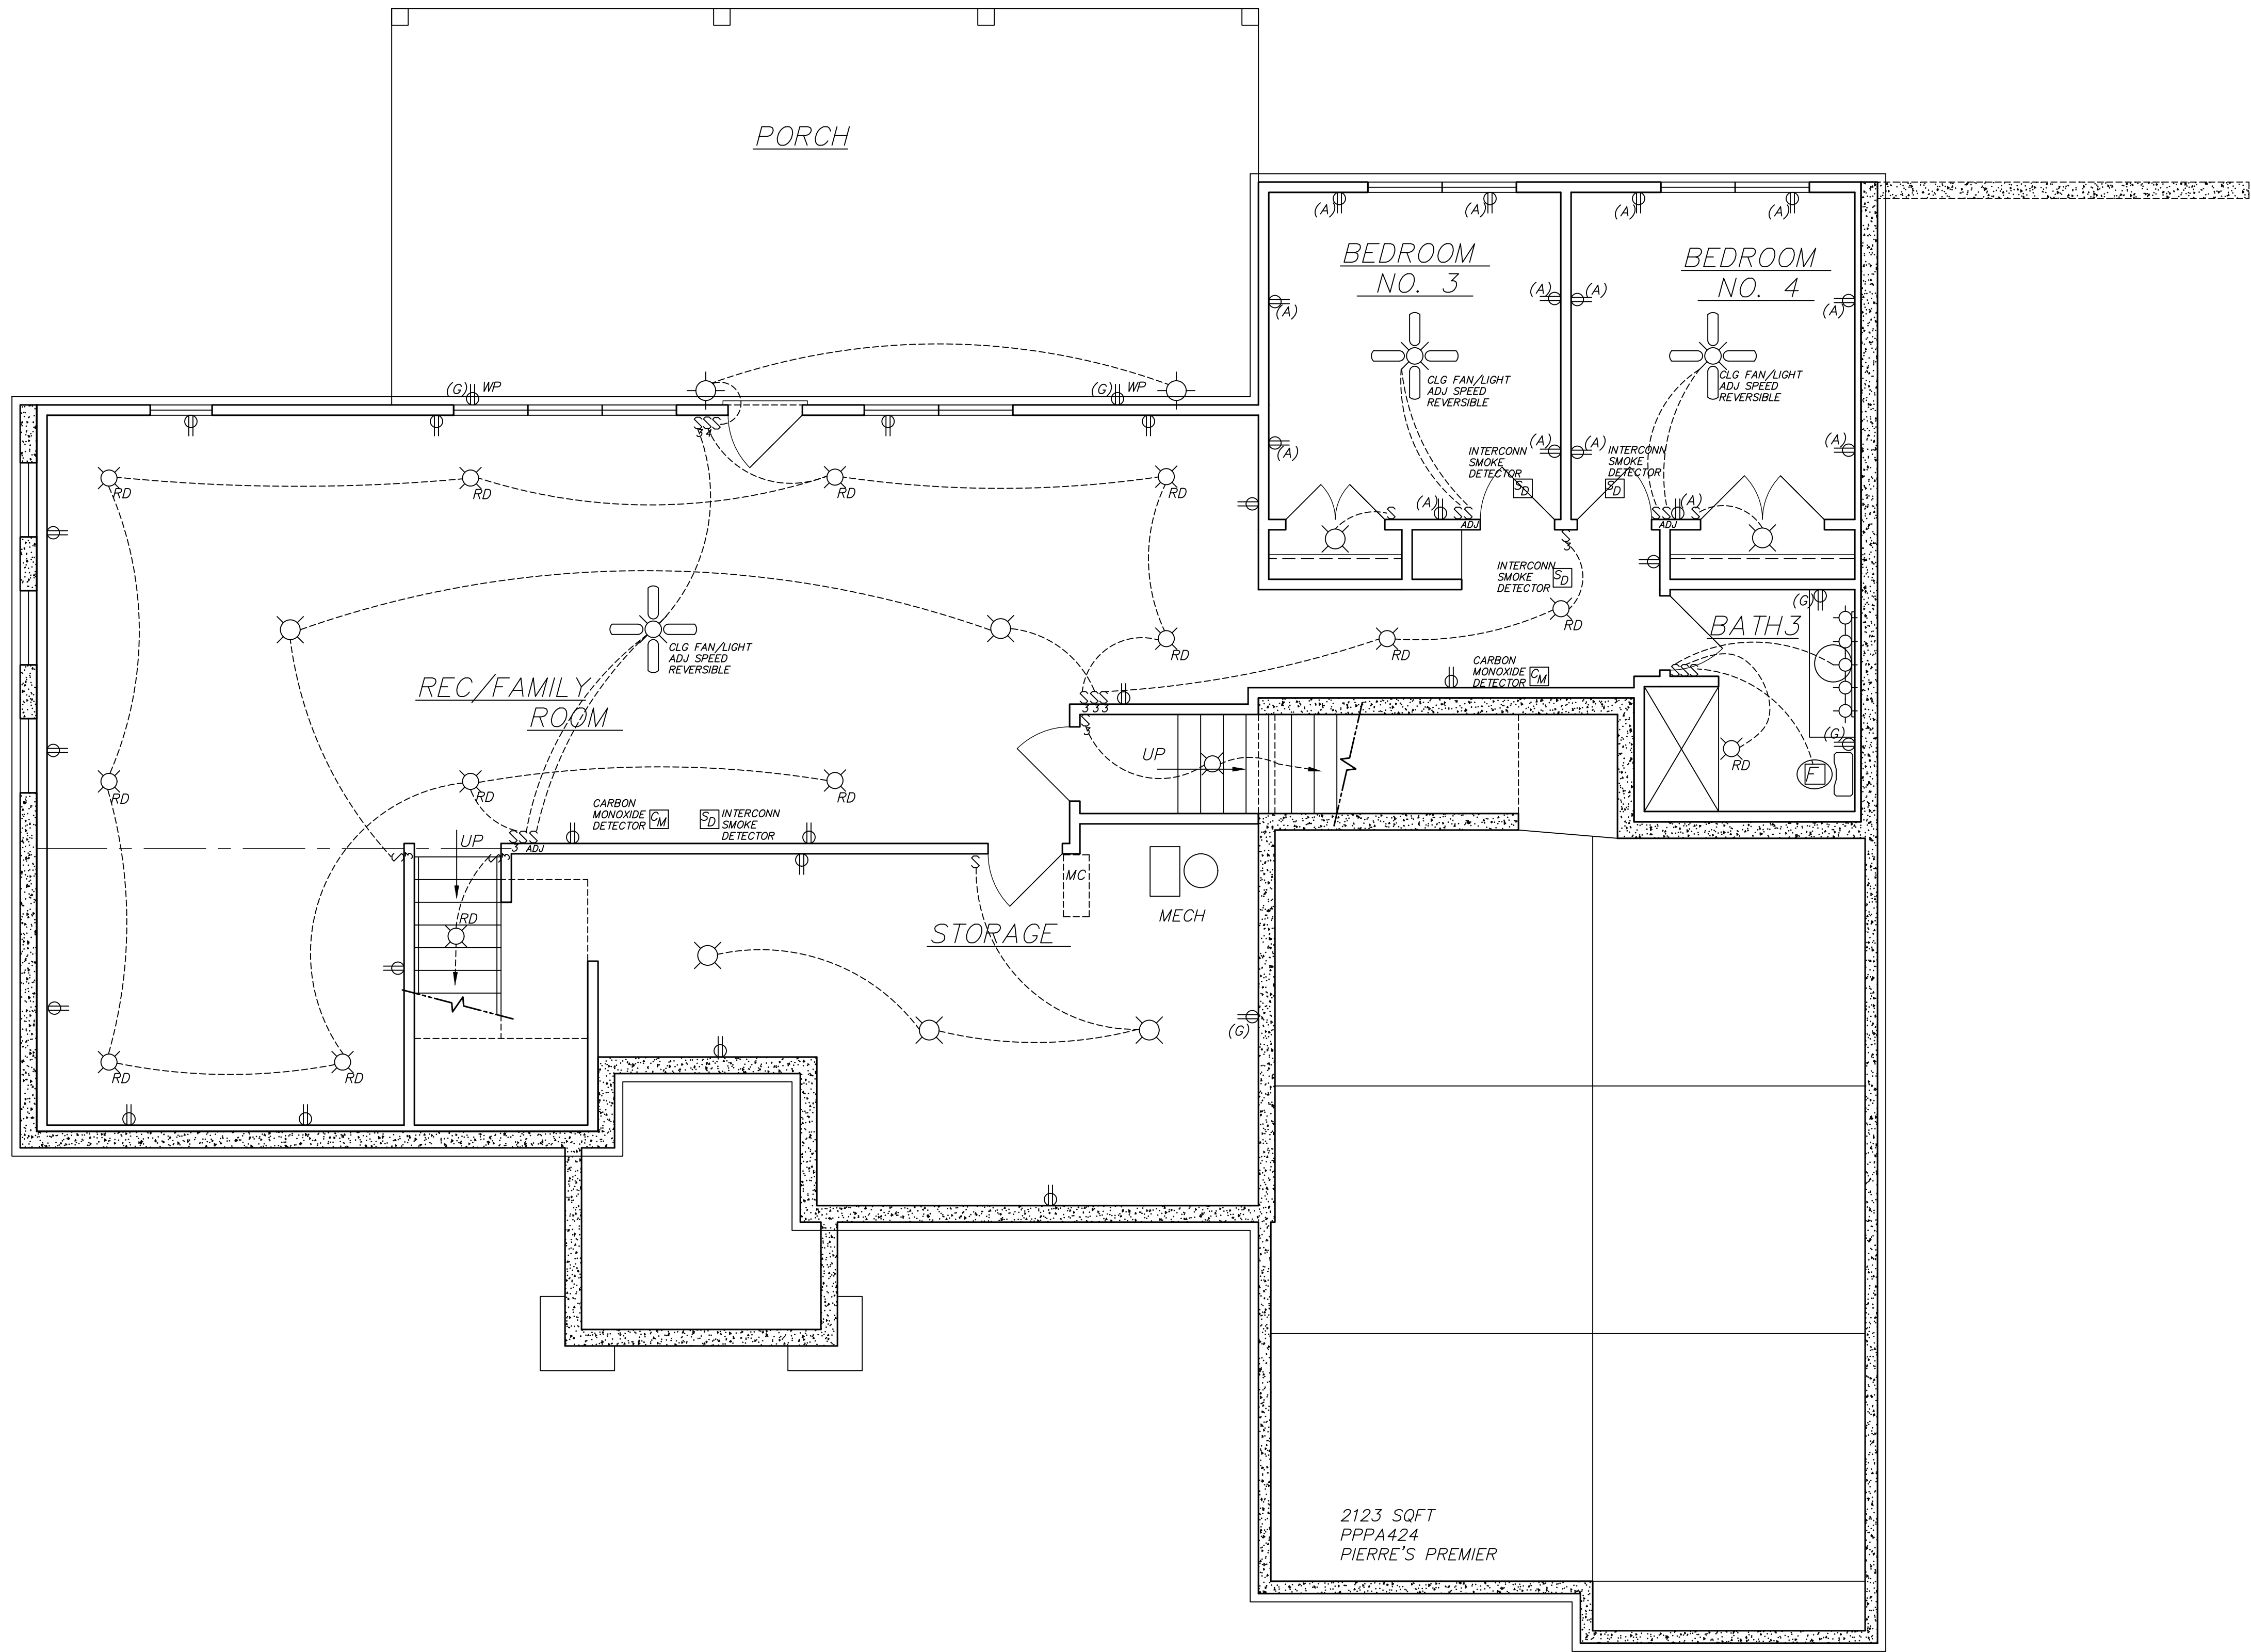

ELECTRICAL SYMBOLS	
	DUPLEX RECEPTACLE OUTLET
	DUPLEX RECEPTACLE OUTLET WEATHERPROOF - GFCI
	DRYER RECEPTACLE OUTLET 220V/30A
	SINGLE POLE SWITCH
	3 WAY SWITCH
	4 WAY SWITCH
	ADJUSTABLE SPEED SWITCH
	LOW VOLTAGE DOOR BELL SWITCH
	LOW VOLTAGE PUSH BUTTON SWITCH
	EXHAUST FAN - TYP FOR BATHROOM
LIGHT FIXTURE SYMBOLS	
	SURFACE MOUNTED LED FIXTURE OR SHOP LIGHT
	RECESSED DOWNLIGHTS
	WALL MOUNTED SCONCE FIXTURE
	CEILING FIXTURE SURFACE MOUNTED


ELECTRIC LAYOUT FLOOR PLAN BSMT LEVEL
ALL 9' CEILING HGT THIS LEVEL UNLESS NOTED OTHERWISE
COPYRIGHT © 2024 B & G DRAFTING, INC. Originals & copies of these plans are the property of the designer and are not to be redrawn, traced, or reproduced in any manner, are not to be used or reused by anyone for construction or other purposes without written permission. Removal of this notice is a violation of Federal Copyright Law. Violators may be subject to prosecution.



FRONT ELEVATION


SCALE: 1/4"=1'-0"

NOTE:
SITE GRADING SHOWN ON ELEVATIONS IS ASSUMED
LIMITED INFORMATION AVAILABLE
TO BE VERIFIED ON-SITE BY CONTRACTOR
ADJUST AS SITE REQUIRES

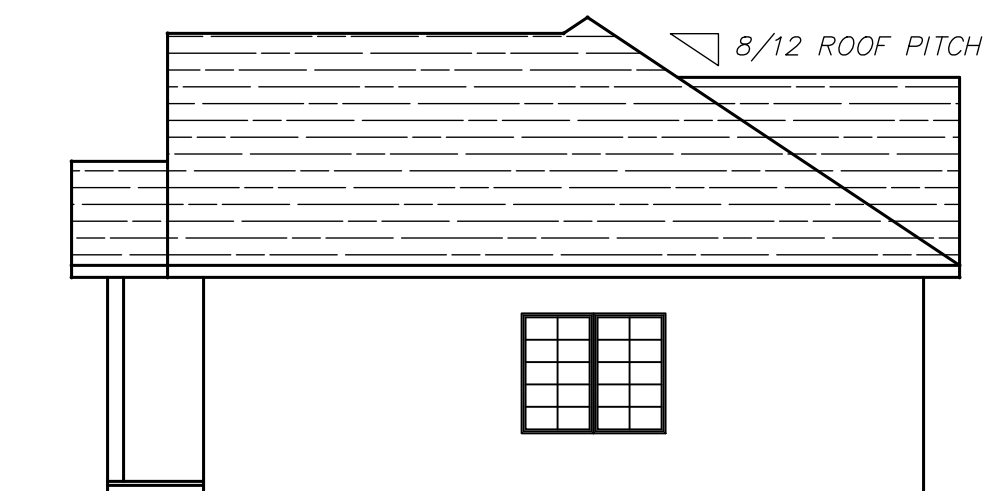


RIGHT ELEVATION

SCALE: 1/8"=1'-0"

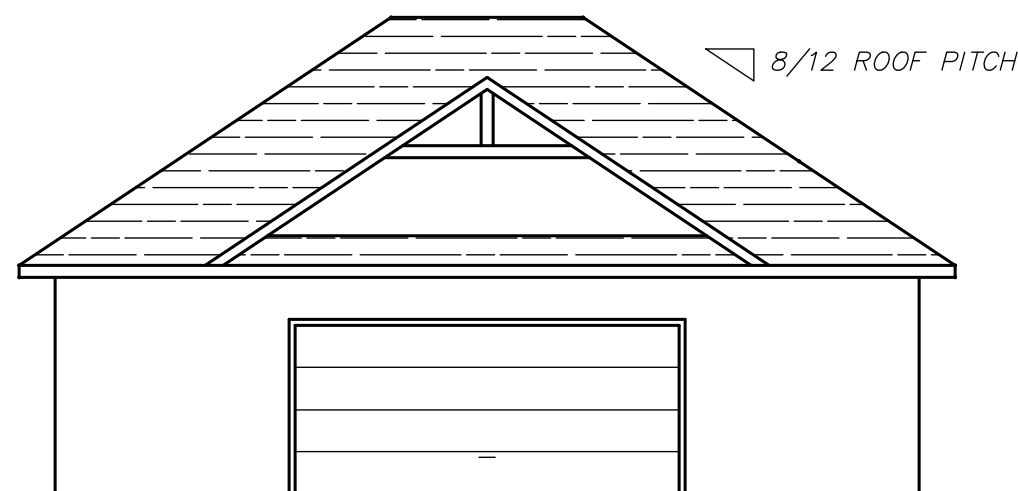

REAR ELEVATION

SCALE: 1/8"=1'-0"

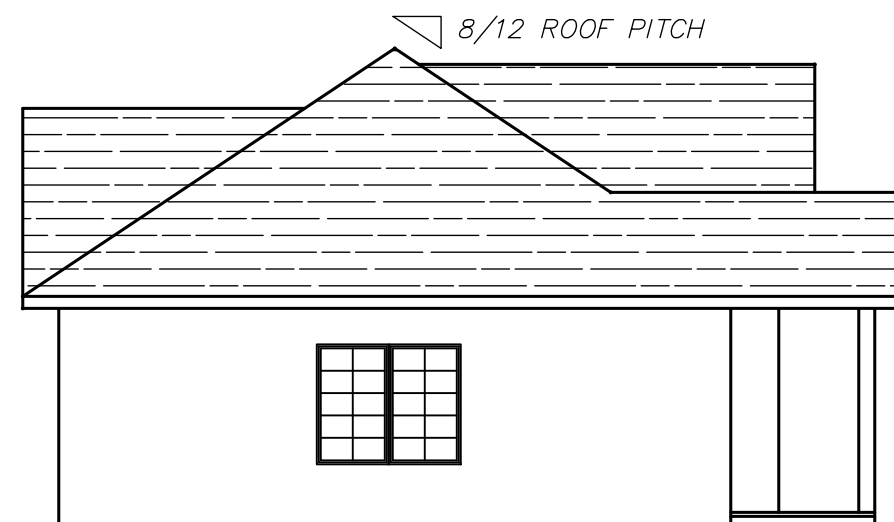

LEFT ELEVATION

SCALE: 1/8"=1'-0"

ELEVATION GENERAL NOTES

(ALL ELEVATION SHEETS)

- A GRAPHIC SYMBOLS FOR EXTERIOR FINISHES IDENTIFY GENERAL EXTENT AND LOCATION ONLY. CONTRACTOR / OWNER TO VERIFY COLOR SELECTIONS, FINAL MATERIAL PATTERNS, ETC.
- B INSTALL MATERIALS PER MANUFACTURER'S RECOMMENDED GUIDELINES. CONTRACTOR SHALL VERIFY FLASHING OR CAULKING REQUIREMENTS BETWEEN DISSIMILAR MATERIALS.
- C CONTRACTOR IS RESPONSIBLE FOR ADHERING TO ALL ADOPTED BUILDING CODES AND SAFETY STANDARDS (SUCH AS RAIL HEIGHT, SPACING, SAFETY GLAZING REQUIREMENTS, ETC.) WHETHER OR NOT SPECIFICALLY INDICATED ON THE DRAWINGS.
- D SEE THE FLOOR PLANS AND ROOF PLAN FOR ADDITIONAL INFORMATION. NOTIFY THE DESIGNER IF ANY DISCREPANCIES ARE FOUND. DIMENSIONAL INFORMATION ON PLAN VIEWS SHALL GOVERN UNLESS SPECIFICALLY NOTED OTHERWISE.

NUMBER OF STEPS TO THE HOUSE
DEPENDS ON FINAL SITE GRADING

GENERIC WIN SIZING - USE WINDOW ROUGH OPENING
SIZE AS PROVIDED BY SUPPLIER

VERIFY THAT ALL WINDOWS SATISFY CURRENT LOCAL BUILDING CODES, INCLUDING EGRESS, VENTILATION, AND SAFETY GLAZING REQUIREMENTS. VERIFY THAT THE ROUGH OPENINGS REQUIRED BY THE CHOSEN WINDOW MANUFACTURER COORDINATE WITH AVAILABLE FRAMING AREAS.

B & G DRAFTING, INC. has performed basic technical drafting and design services for this project. The information on this sheet describes schematic design information and geometry for a structure as requested by the party listed below. This drawing is for the use of a professional contractor who is thoroughly familiar with all building codes and other legal requirements in the project's jurisdiction. The presence of structural or

code-related information on this page does not imply a consistent documentation of any similar requirement elsewhere in the design. The original scale of this document may have been slightly distorted by reprographic equipment. No warranties, expressed or implied, are given or intended by the preparation of these drawings. A thorough code review, including all structural and life-safety requirements whether or not indicated,

should be performed by a qualified professional in conjunction with the respective code administrator prior to material purchases or construction of any portion of this design. The parties using this document are responsible for material selections, construction means and methods, and coordination of site conditions, including grading, retaining walls, and stem wall heights. Changes to any portion of this design may adversely affect other portions.

COPYRIGHT © 2024 B & G DRAFTING, INC.
Originals & copies of these plans are the property of the designer and are not to be redrawn, traced, or reproduced in any manner, are not to be used or reused by anyone for construction or other purposes without written permission. Removal of this notice is a violation of Federal Copyright Law. Violators may be subject to prosecution.

B AND G

DRAFTING INC.

(417) 883-5420
2104 S. STEWART AVE.
SPRINGFIELD, MO 65804

WWW.BGDRAFTING.COM

DATE:

PIERRE'S PREMIER PROPERTIES

PPPA424

7 sheet of 9

NOTE:
PROVIDE FOR SILL PLATE ANCHOR BOLTS
1/2"Ø X MIN 7" EMBEDDED-LOC MAX 6' OC,
MAX 12" FROM EACH CORNER, MIN 2 PER
SILL PLATE PIECE W/2"ØD WASHER & NUT

PROVIDE FOR SILL PLATE SEALER INSUL STRIP

PROVIDE FOR TREATED SILL PLATE

PROVIDE FOR PERIMETER FOUNDATION INSUL
AS PER LOCAL CODE REQUIREMENTS

PROVIDE TERMITE TREATMENT PERIMETER EXTERIOR
AFTER FINAL BACKFILL PLACEMENT & FINISH GRADING

ALL FOUNDATION INFORMATION ON PLANS
IS FROM CURRENT IRC CODE AND PROVIDED AS A GUIDE
ACTUAL SITE CONDITION MAY REQUIRE ADJUSTMENT
CONSULT ENGINEER AS NEEDED

ALL FOUNDATION SIZING FROM IRC CODE ARE BASED ON
ASSUMPTIONS ABOUT THE SITE. FOUNDATION SIZING MUST
BE ADJUSTED AS NEEDED OR REQUIRED BY BUILDING CODE
OFFICIAL, ACCORDING TO THE ACTUAL SITE GRADE,
SOIL STRENGTH, VARIATIONS IN FRAMING, OR A MATERIAL
SELECTION. CODE INFORMATION MAY NOT REFLECT THE CODE
MINIMUM. IN SOME CASES, IT MAY SHOW CODE FOR WORSE
CASE SITUATIONS. VARIATIONS FROM CODE MAY REQUIRE
PROFESSIONAL ENGINEERING


NOTE:
DIMENSIONS SHOWN TO FND/FRAME LINE
ADD ON FOR BRICK LEDGE TYPICAL

NOTE:
PROVIDE TERMITE TREATMENT FULL COVERAGE
UNDER SLAB PRIOR TO CONC PLACEMENT
PROVIDE TERMITE TREATMENT PERIMETER
EXTERIOR AFTER FINAL BACKFILL PLACEMENT
& FINISH GRADING

THIRD-PARTY STRUCTURAL ENGINEERING:
VERIFY FOUNDATION WALL HEIGHT, THICKNESS
AND FOUNDATION SIZE WITH SITE GRADE BY
PROFESSIONAL ENGINEER FOR DETAILED
REQUIREMENTS FOR THE CONSTRUCTION OF
THIS AREA BEFORE CONSTRUCTION BEGINS


WINDOW KEY	GENERIC
AWNING	
NOTE: WINDOW SIZE GIVEN IN FEET & INCHES EXAMPLE: 42650 EQUATES TO 2'-6" x 5'-0"	
NOTE: CONTRACTOR TO VERIFY WINDOW ROUGH OPG W/ WINDOWS PURCHASED BEFORE FRAMING	
NOTE: ALL OPERABLE WINDOWS 6' ABOVE EXTERIOR FINISHED GRADE SURFACE THAT ARE LESS THAN 24" FROM FINISHED INTERIOR FLOOR HEIGHT SHALL HAVE A 4" LIMIT CONTROL DEVICE AS PER CODE R312.2	
NOTE: EMERGENCY & ESCAPE RESCUE OPENINGS SHALL HAVE A NET CLEAR OPENING OF NOT LESS THAN 5.7 SQUARE FEET, NET CLEAR HEIGHT OPENING NOT LESS THAN 24" & NET CLEAR WIDTH NOT LESS THAN 20" - AS PER CODE R310.2	
NOTE: MANUFACTURER DESIGNATED GLAZING FOR HAZARDOUS AREAS AS PER CODE REQ.	

WINDOW KEY	GENERIC
FIXED	
NOTE: WINDOW SIZE GIVEN IN FEET & INCHES EXAMPLE: F3060 EQUATES TO 3'-0" x 5'-0"	
NOTE: CONTRACTOR TO VERIFY WINDOW ROUGH OPG W/ WINDOWS PURCHASED BEFORE FRAMING	
NOTE: ALL OPERABLE WINDOWS 6' ABOVE EXTERIOR FINISHED GRADE SURFACE THAT ARE LESS THAN 24" FROM FINISHED INTERIOR FLOOR HEIGHT SHALL HAVE A 4" LIMIT CONTROL DEVICE AS PER CODE R312.2	
NOTE: EMERGENCY & ESCAPE RESCUE OPENINGS SHALL HAVE A NET CLEAR OPENING OF NOT LESS THAN 5.7 SQUARE FEET, NET CLEAR HEIGHT OPENING NOT LESS THAN 24" & NET CLEAR WIDTH NOT LESS THAN 20" - AS PER CODE R310.2	
NOTE: MANUFACTURER DESIGNATED GLAZING FOR HAZARDOUS AREAS AS PER CODE REQ.	

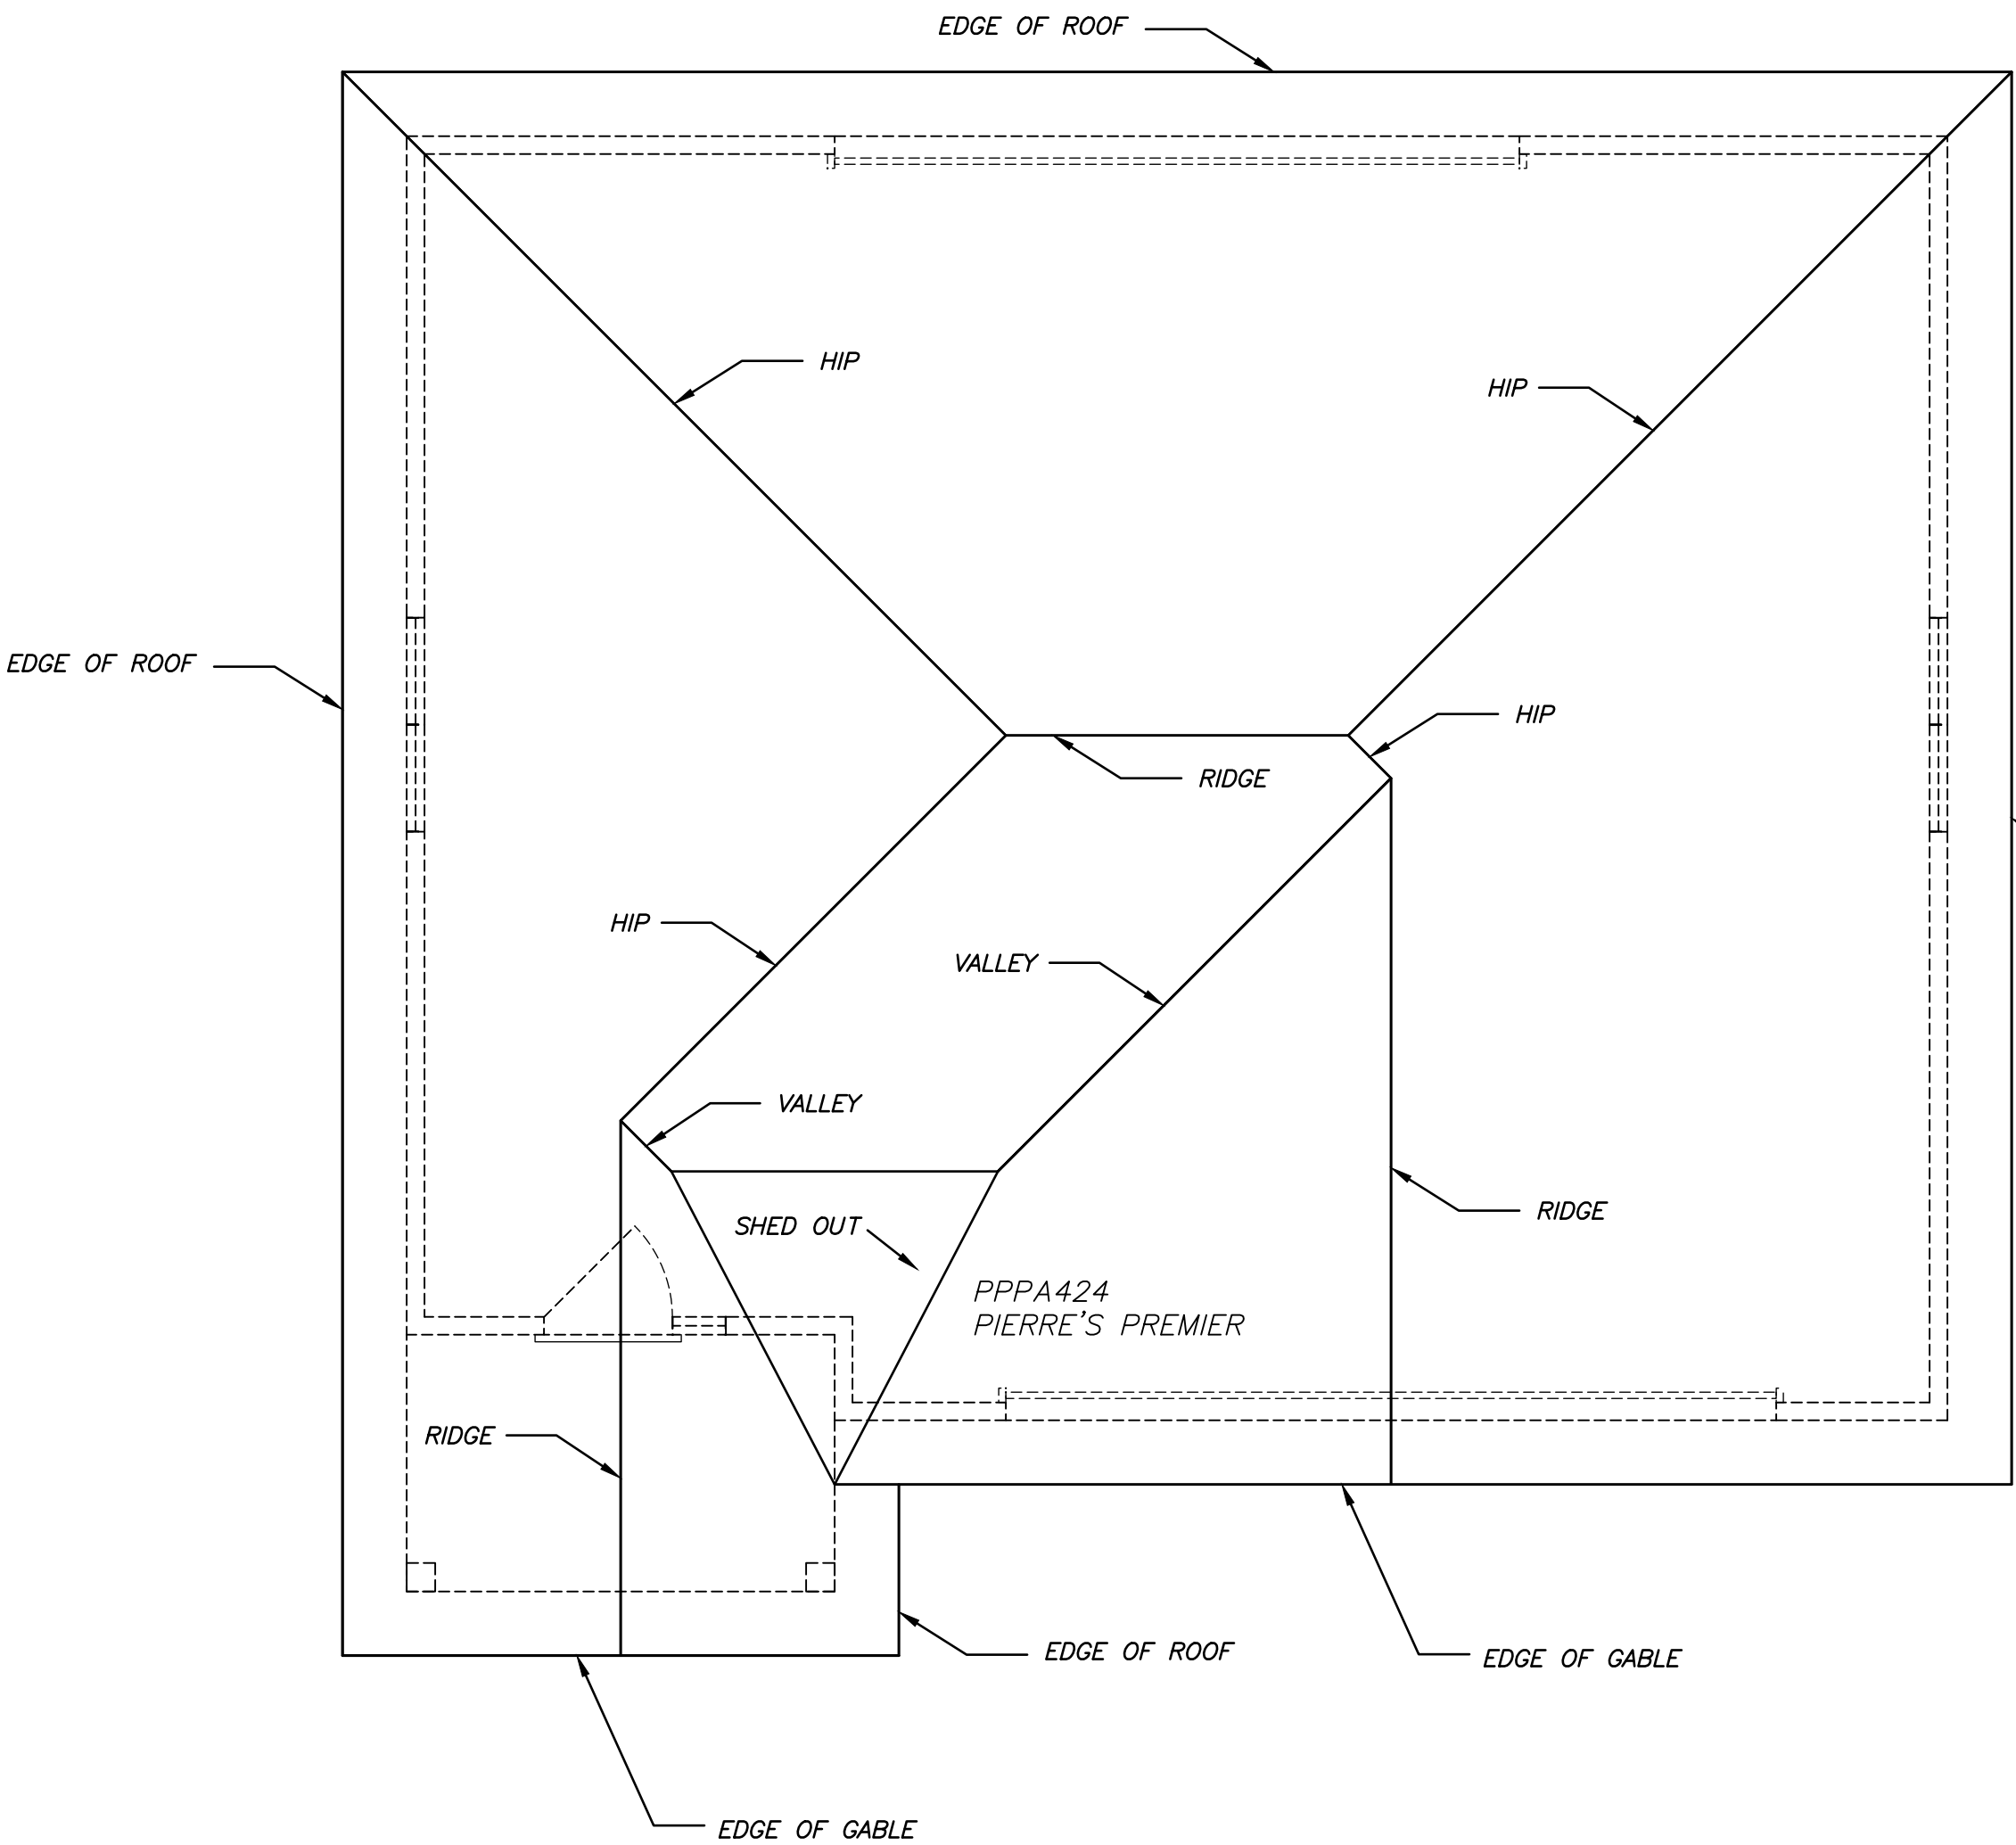

ROOF PLAN
GARAGE LEVEL
SCALE: 1/4" = 1'-0"

ROOF PLAN
1/4" = 1'-0"
8/12 ROOF PITCH

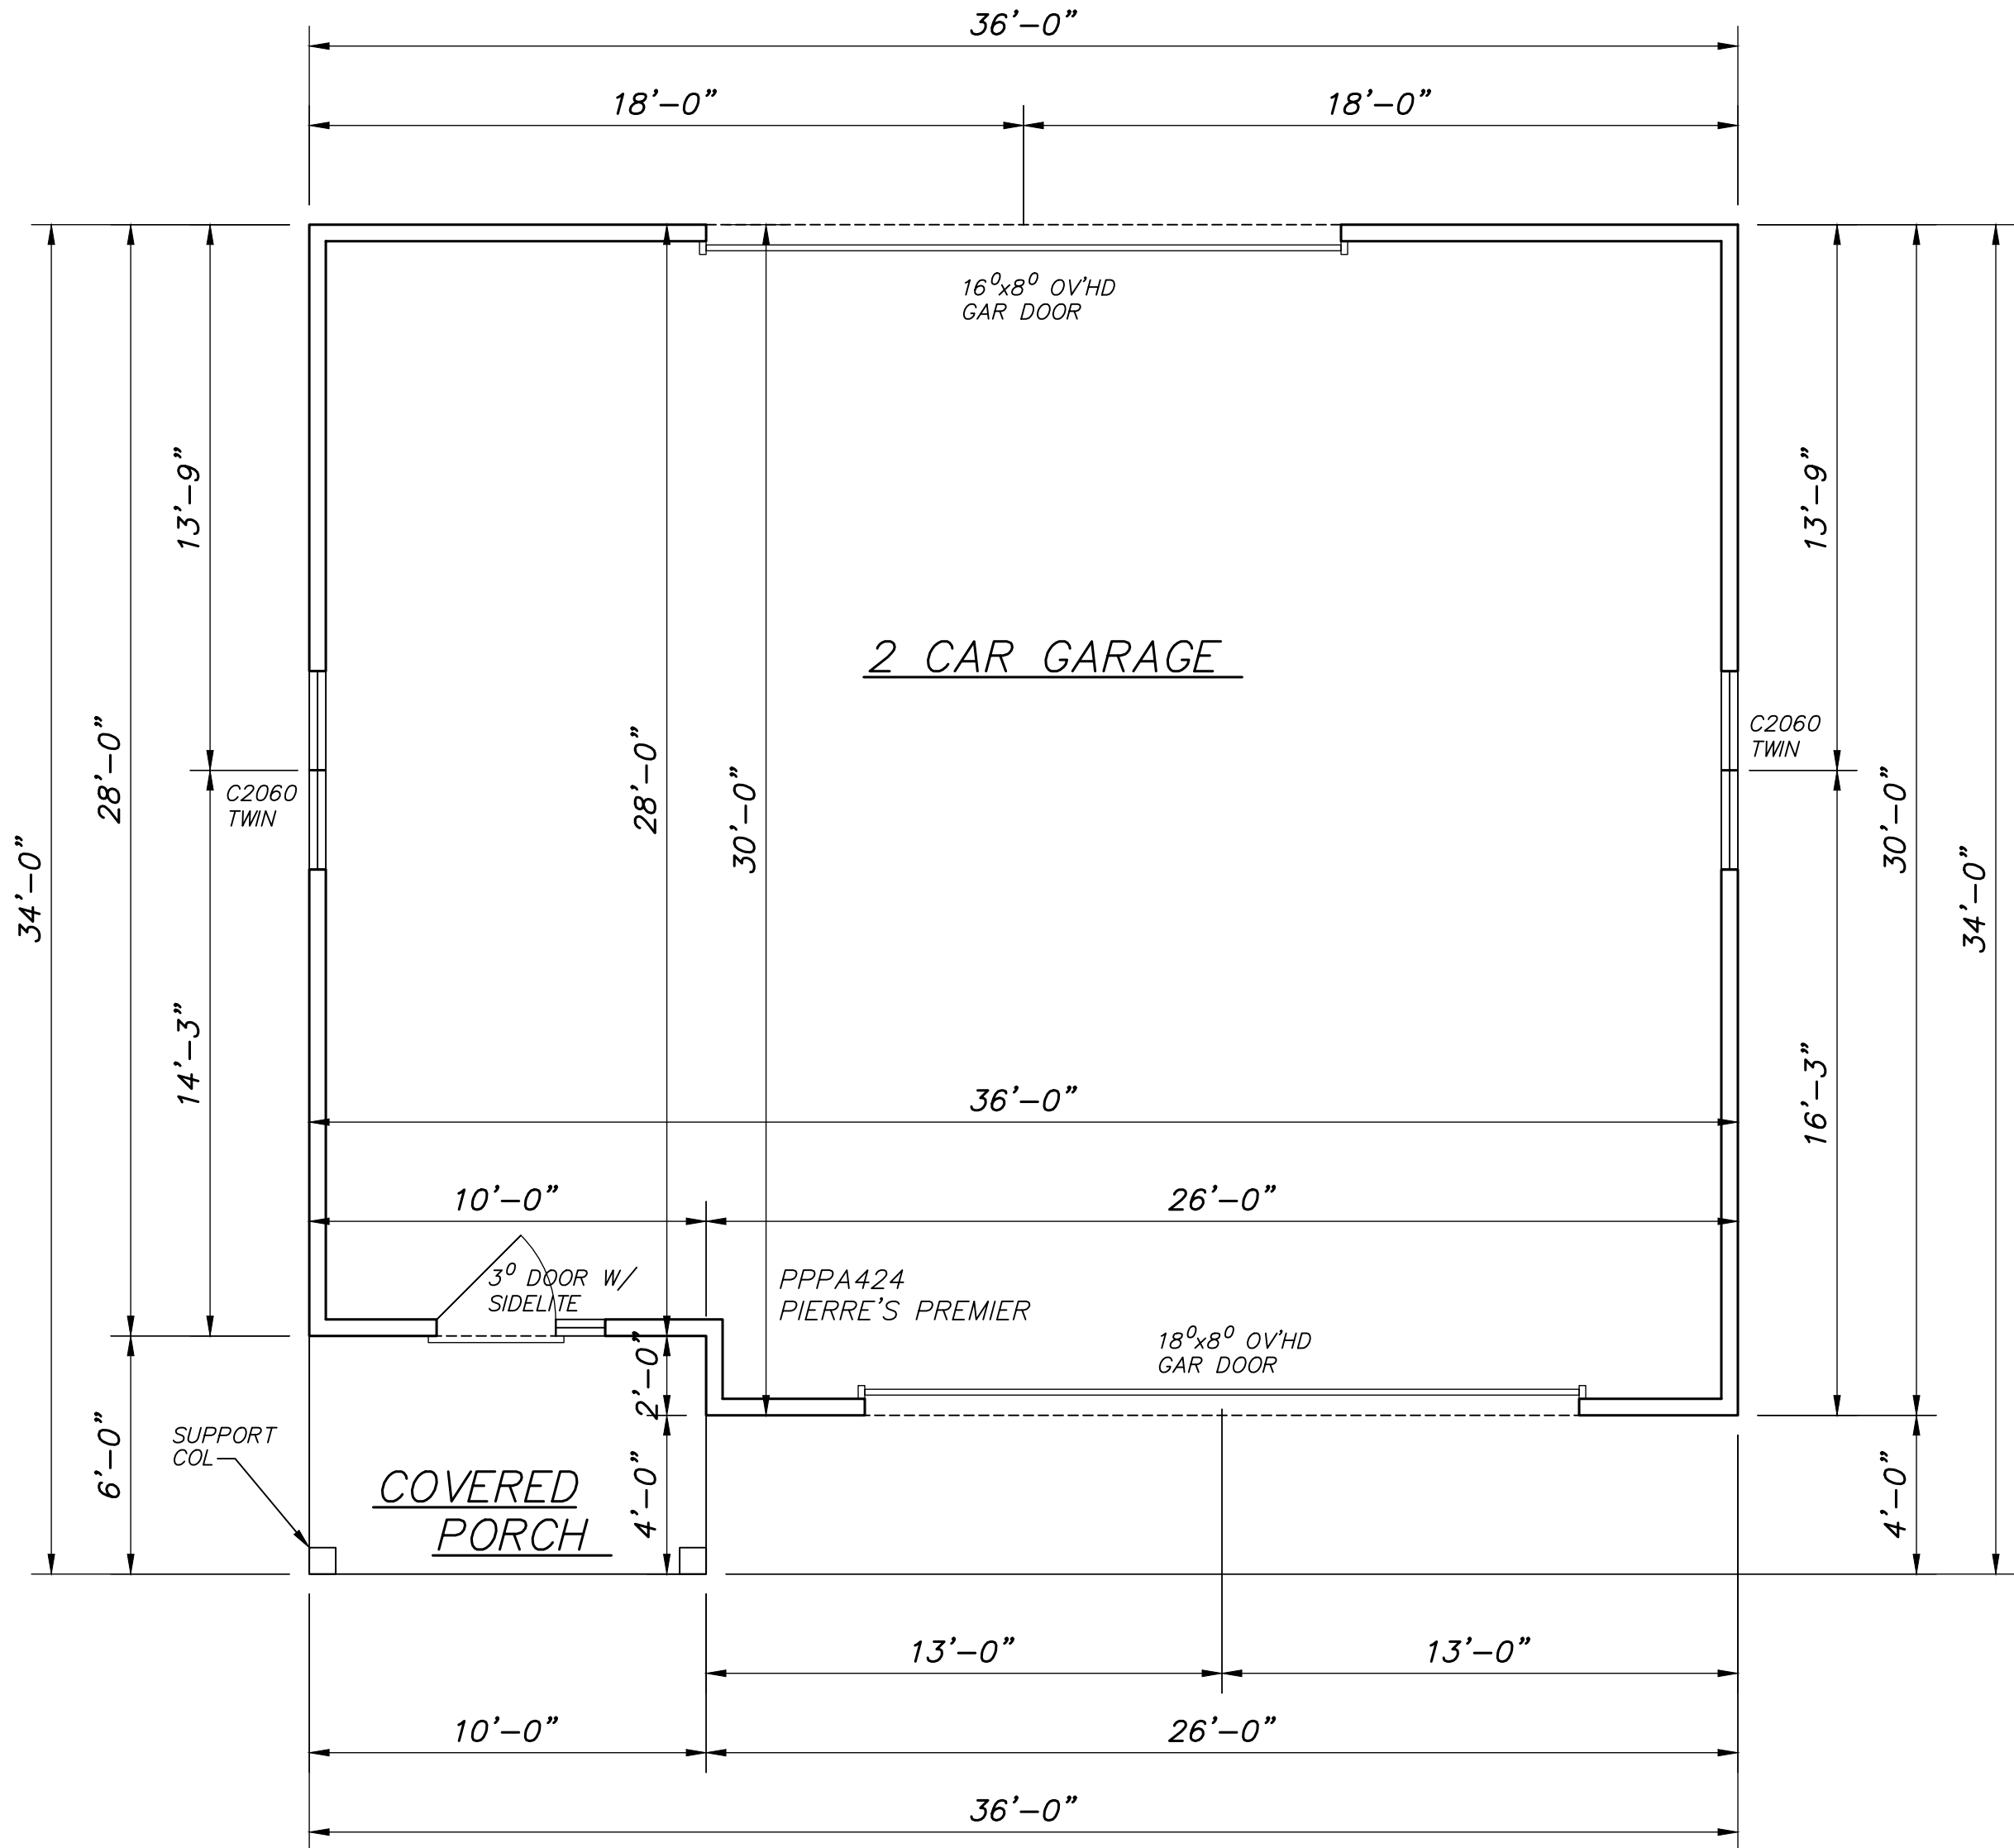

FLOOR PLAN
GARAGE LEVEL
SCALE: 1/4" = 1'-0"

OWNER AND GENERAL CONTRACTOR TO VERIFY
ALL CRITICAL FRAMING AND FOUNDATION ISSUES
BEFORE CONSTRUCTION.

ALL 10' CEILING HGT THIS LEVEL
UNLESS NOTED OTHERWISE

COPYRIGHT © 2024 B & G DRAFTING, INC.
Originals & copies of these plans are the property
of the designer and are not to be redrawn, traced,
or reproduced in any manner, are not to be used
or reused by anyone for construction or other
purposes without written permission. Removal of
this notice is a violation of Federal Copyright Law.
Violators may be subject to prosecution.

VERIFY THAT ALL WINDOWS SATISFY CURRENT LOCAL
BUILDING CODES, INCLUDING EGRESS, VENTILATION, AND
SAFETY GLAZING REQUIREMENTS. VERIFY THAT THE ROUGH
OPENINGS REQUIRED BY THE CHOSEN WINDOW MANUFACTURER
COORDINATE WITH AVAILABLE FRAMING AREAS.

B & G DRAFTING, INC. has performed basic
technical drafting and design services for this
project. The information on this sheet describes
schematic design information and geometry for a
structure as requested by the party listed below.
This drawing is for the use of a professional
contractor who is thoroughly familiar with all
building codes and other legal requirements in the
project's jurisdiction. The presence of structural or

code-related information on this page does not
imply a consistent documentation of any similar
requirement elsewhere in the design. The original
scale of this document may have been slightly
distorted by reprographic equipment. No
warranties, expressed or implied, are given or
intended by the preparation of these drawings. A
thorough code review, including all structural and
life-safety requirements whether or not indicated,

should be performed by a qualified professional in
conjunction with the respective code administrator
prior to material purchases or construction of any
portion of this design. The parties using this document
are responsible for material selections, construction
means and methods, and coordination of site
conditions, including grading, retaining walls, and
stem wall heights. Changes to any portion of this
design may adversely affect other portions.

B AND G
DRAFTING INC.

(417) 883-5420
2104 S. STEWART AVE.
SPRINGFIELD, MO 65804
WWW.BGDRAFTING.COM

DATE:


PIERRE'S PREMIER PROPERTIES

PPPA424

8 sheet of 9

6" CONC STEMWALL ON MIN
20" X8" CONC FTG W/2-#4 RE-BAR
CONTINUOUS W/ 4-8-16 CONC BLOCK
BRICK LEDGE
FIELD VERIFY EXTENT & LOCATION
OF BRICK LEDGE W/CONTRACTOR

DIMENSIONS SHOWN TO FDN/FRAME LINE
ADD ON FOR BRICK LEDGE TYPICAL

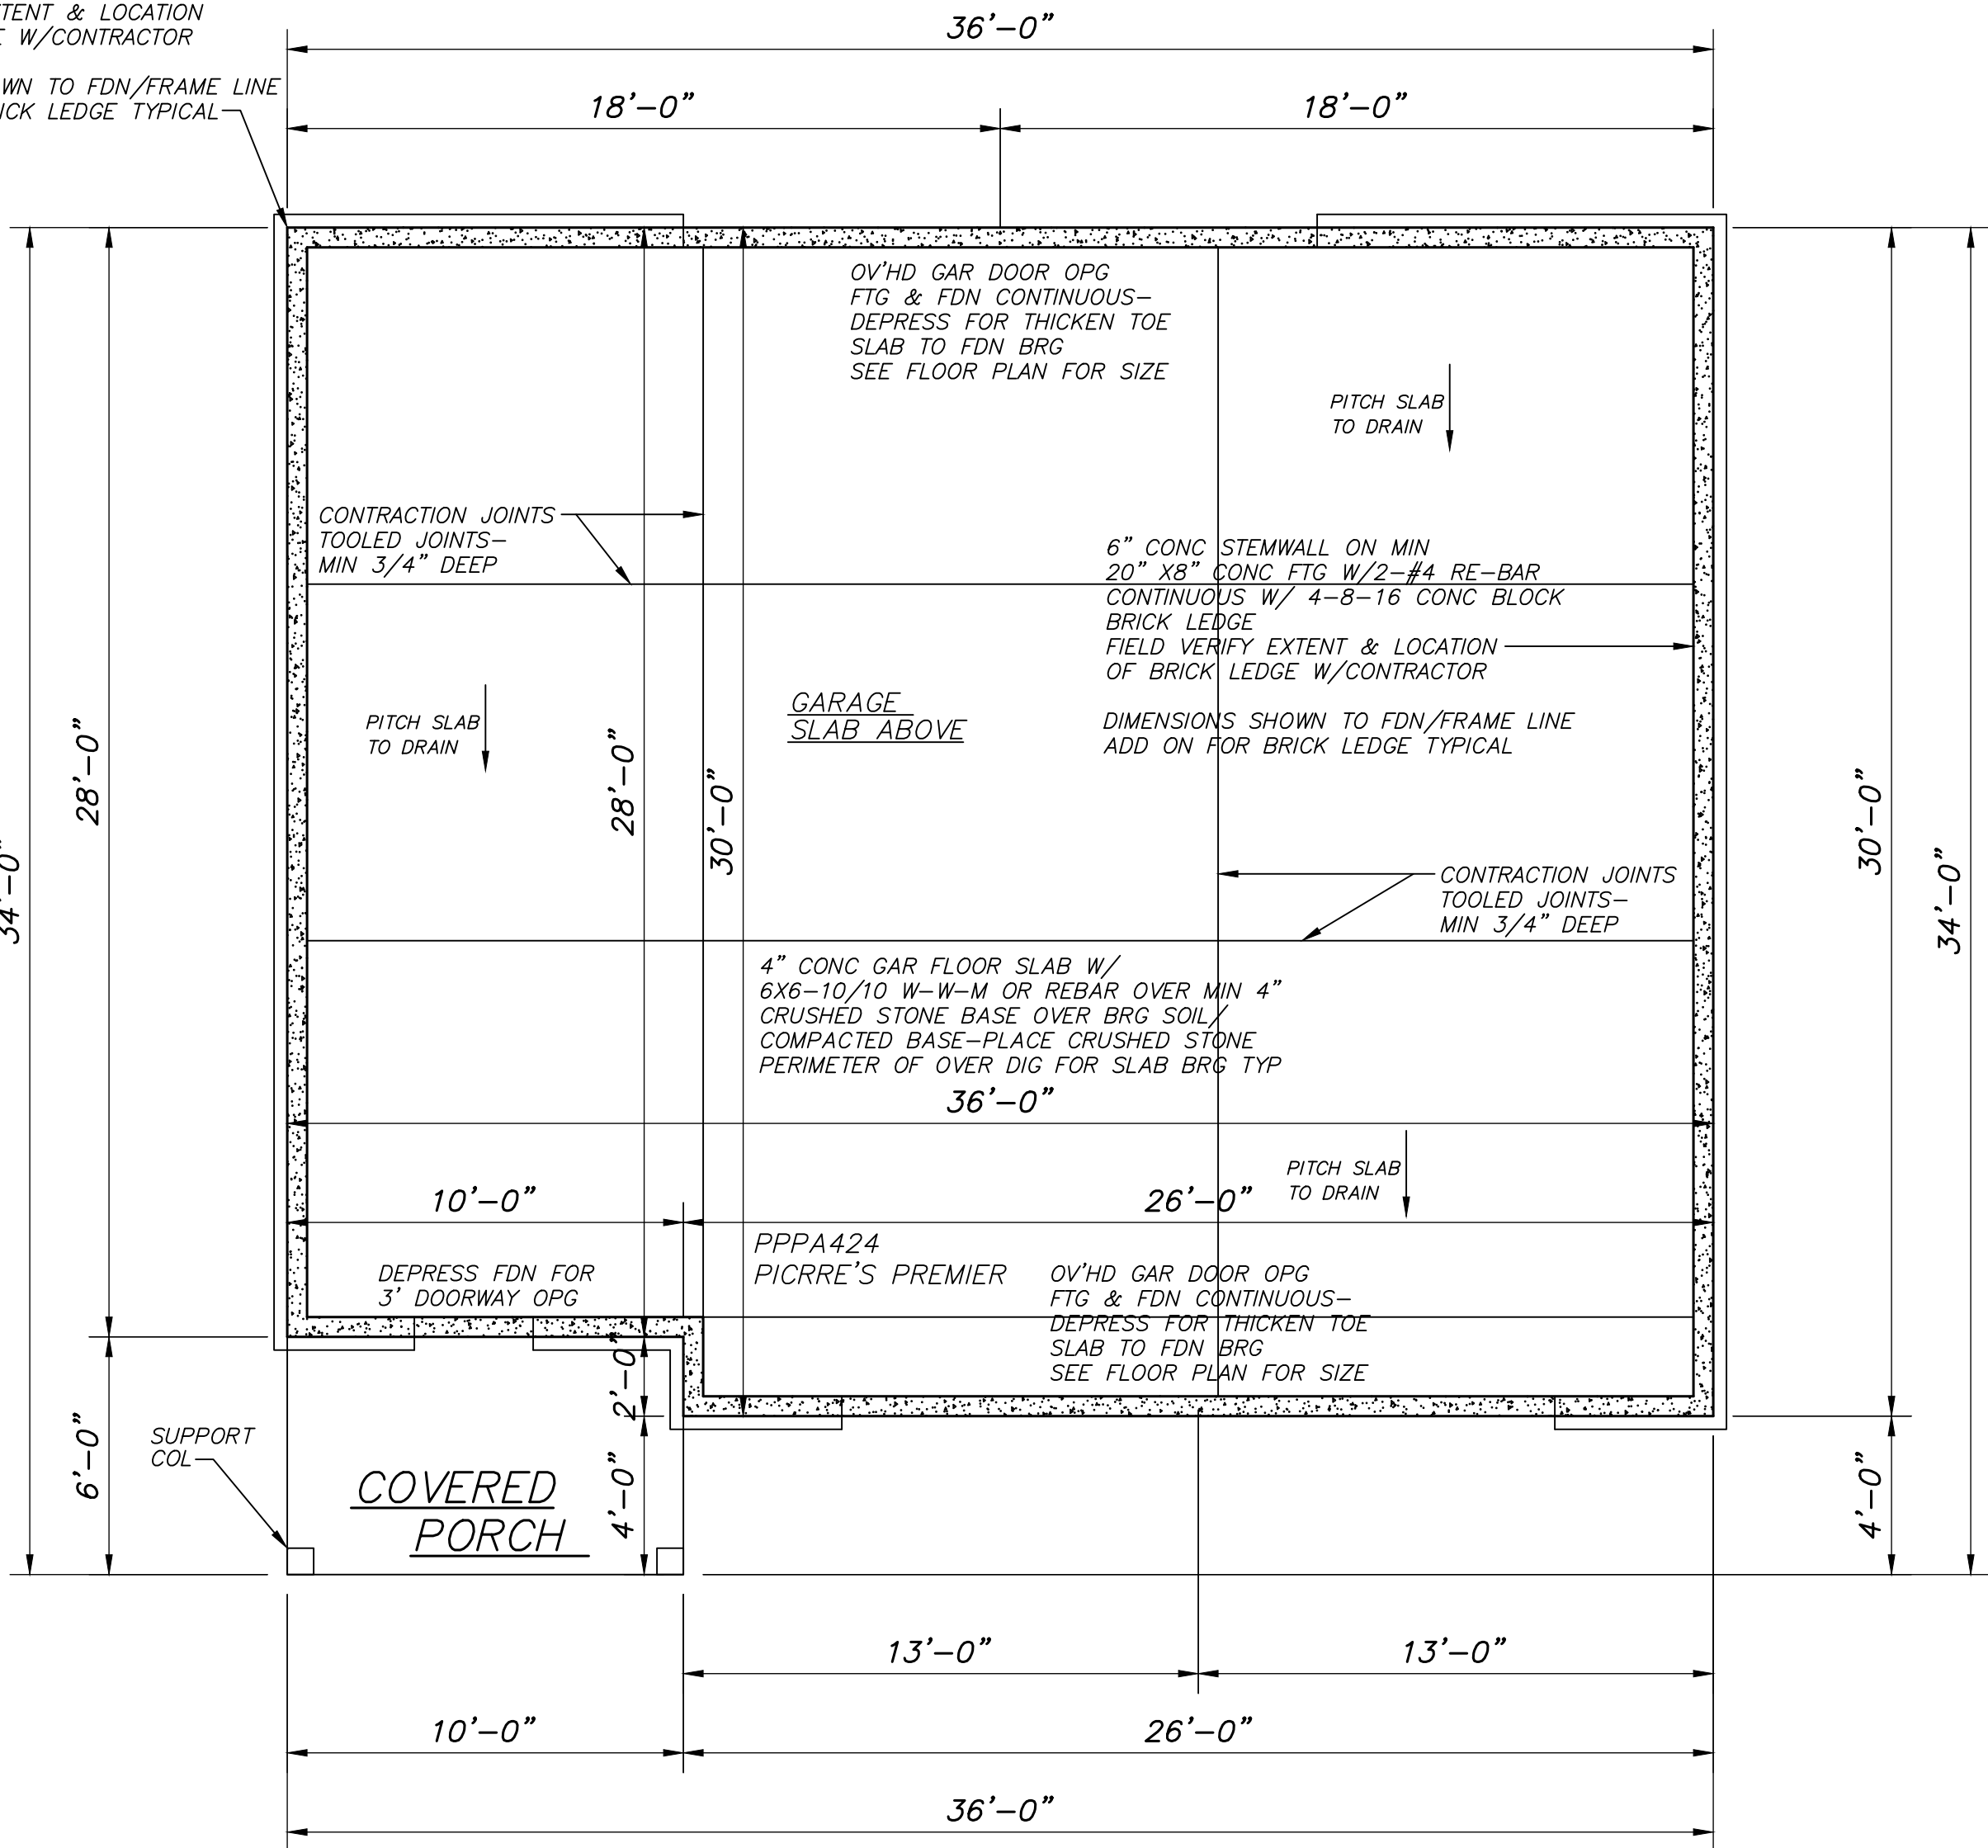

OWNER AND GENERAL CONTRACTOR TO VERIFY
ALL CRITICAL FRAMING AND FOUNDATION ISSUES
BEFORE CONSTRUCTION.

FLOOR PLAN
GARAGE LEVEL
SCALE: 1/4" = 1'-0"

NOTE:
PROVIDE FOR SILL PLATE ANCHOR BOLTS
1/2"Ø X MIN 7" EMBED-LOC MAX 6' OC,
MAX 12" FROM EACH CORNER, MIN 2 PER
SILL PLATE PIECE W/2"Ø WASHER & NUT

PROVIDE FOR SILL PLATE SEALER INSUL STRIP

PROVIDE FOR TREATED SILL PLATE

PROVIDE FOR PERIMETER FOUNDATION INSUL
AS PER LOCAL CODE REQUIREMENTS

PROVIDE TERMITE TREATMENT PERIMETER EXTERIOR
AFTER FINAL BACKFILL PLACEMENT & FINISH GRADING

ALL FOUNDATION INFORMATION ON PLANS
IS FROM CURRENT IRC CODE AND PROVIDED AS A GUIDE
ACTUAL SITE CONDITION MAY REQUIRE ADJUSTMENT
CONSULT ENGINEER AS NEEDED

ALL FOUNDATION SIZING FROM IRC CODE ARE BASED ON
ASSUMPTIONS ABOUT THE SITE. FOUNDATION SIZING MUST
BE ADJUSTED AS NEEDED OR REQUIRED BY BUILDING CODE
OFFICIAL, ACCORDING TO THE ACTUAL SITE GRADE,
SOIL STRENGTH, VARIATIONS IN FRAMING, OR A MATERIAL
SELECTION. CODE INFORMATION MAY NOT REFLECT THE CODE
MINIMUM. IN SOME CASES, IT MAY SHOW CODE FOR WORSE
CASE SITUATIONS. VARIATIONS FROM CODE MAY REQUIRE
PROFESSIONAL ENGINEERING

NOTE:
DIMENSIONS SHOWN TO FND/FRAME LINE
ADD ON FOR BRICK LEDGE TYPICAL

NOTE:
PROVIDE TERMITE TREATMENT FULL COVERAGE
UNDER SLAB PRIOR TO CONC PLACEMENT
PROVIDE TERMITE TREATMENT PERIMETER
EXTERIOR AFTER FINAL BACKFILL PLACEMENT
& FINISH GRADING

THIRD-PARTY STRUCTURAL ENGINEERING:
VERIFY FOUNDATION WALL HEIGHT, THICKNESS
AND FOUNDATION SIZE WITH SITE GRADE BY
PROFESSIONAL ENGINEER FOR DETAILED
REQUIREMENTS FOR THE CONSTRUCTION OF
THIS AREA BEFORE CONSTRUCTION BEGINS

WINDOW KEY	GENERIC
AWNING	
NOTE: WINDOW SIZE GIVEN IN FEET & INCHES EXAMPLE: A2650 EQUATES TO 2'-6" x 5'-0"	
NOTE: CONTRACTOR TO VERIFY WINDOW ROUGH OPG W/ WINDOWS PURCHASED BEFORE FRAMING	

NOTE:
ALL OPERABLE WINDOWS 6'
ABOVE EXTERIOR FINISHED
GRADE SURFACE THAT
ARE LESS THAN 24" FROM
FINISHED INTERIOR FLOOR
HEIGHT SHALL HAVE A 4"
LIMIT CONTROL DEVICE
AS PER CODE R312.2

NOTE:
EMERGENCY & ESCAPE RESCUE
OPENINGS SHALL HAVE A NET
CLEAR OPENING OF NOT LESS
THAN 5.7 SQUARE FEET,
NET CLEAR HEIGHT OPENING
NOT LESS THAN 24" & NET
CLEAR WIDTH NOT LESS THAN
20" - AS PER CODE R310.2

NOTE:
MANUFACTURER DESIGNATED
GLAZING FOR HAZARDOUS
AREAS AS PER CODE REQ.

WINDOW KEY	GENERIC
FIXED	
NOTE: WINDOW SIZE GIVEN IN FEET & INCHES EXAMPLE: F3050 EQUATES TO 3'-0" x 5'-0"	
NOTE: CONTRACTOR TO VERIFY WINDOW ROUGH OPG W/ WINDOWS PURCHASED BEFORE FRAMING	

NOTE:
ALL OPERABLE WINDOWS 6'
ABOVE EXTERIOR FINISHED
GRADE SURFACE THAT
ARE LESS THAN 24" FROM
FINISHED INTERIOR FLOOR
HEIGHT SHALL HAVE A 4"
LIMIT CONTROL DEVICE
AS PER CODE R312.2

NOTE:
EMERGENCY & ESCAPE RESCUE
OPENINGS SHALL HAVE A NET
CLEAR OPENING OF NOT LESS
THAN 5.7 SQUARE FEET,
NET CLEAR HEIGHT OPENING
NOT LESS THAN 24" & NET
CLEAR WIDTH NOT LESS THAN
20" - AS PER CODE R310.2

NOTE:
MANUFACTURER DESIGNATED
GLAZING FOR HAZARDOUS
AREAS AS PER CODE REQ.

NOTE:

ALL ELECTRIC WORK TO CONFORM TO LATEST
NATIONAL ELECTRIC CODE, LOCAL ORDINANCES &
UTILITY REGULATIONS.

VERIFY FIXTURE SELECTION W/ OWNER/CONTR.
SMOKE DETECTORS TO BE INTERCONNECTED
(VERIFY W/ LOCAL REQUIREMENTS
MAY REQUIRE ADDITIONAL SMOKE SENSORS)

PROVIDE GROUND FAULT CIRCUIT INTERRUPTERS
AND ARC FAULT INTERRUPTERS AS PER CODE

PROVIDE CARBON MONOXIDE DETECTOR PER CODE

PRE-WIRE FOR TELEPHONES


RECEPTACLE KEYED NOTES:
(A) = RECEPTACLE REQUIRED TO BE
ON AN ARC-FAULT PROTECTED CIRCUIT
(G) = RECEPTACLE REQUIRED TO BE
ON A GFCI PROTECTED CIRCUIT

ELECTRICAL SYMBOLS

	DUPLEX RECEPTACLE OUTLET
	DUPLEX RECEPTACLE OUTLET WEATHERPROOF - GFCI
	DRYER RECEPTACLE OUTLET 220V/30A
	SINGLE POLE SWITCH
	3 WAY SWITCH
	4 WAY SWITCH
	ADJUSTABLE SPEED SWITCH
	LOW VOLTAGE DOOR BELL SWITCH
	LOW VOLTAGE PUSH BUTTON SWITCH
	EXHAUST FAN - TYP FOR BATHROOM

LIGHT FIXTURE SYMBOLS

	SURFACE MOUNTED LED FIXTURE OR SHOP LIGHT
	RECESSED DOWNLIGHTS
	WALL MOUNTED SCONCE FIXTURE
	CEILING FIXTURE SURFACE MOUNTED

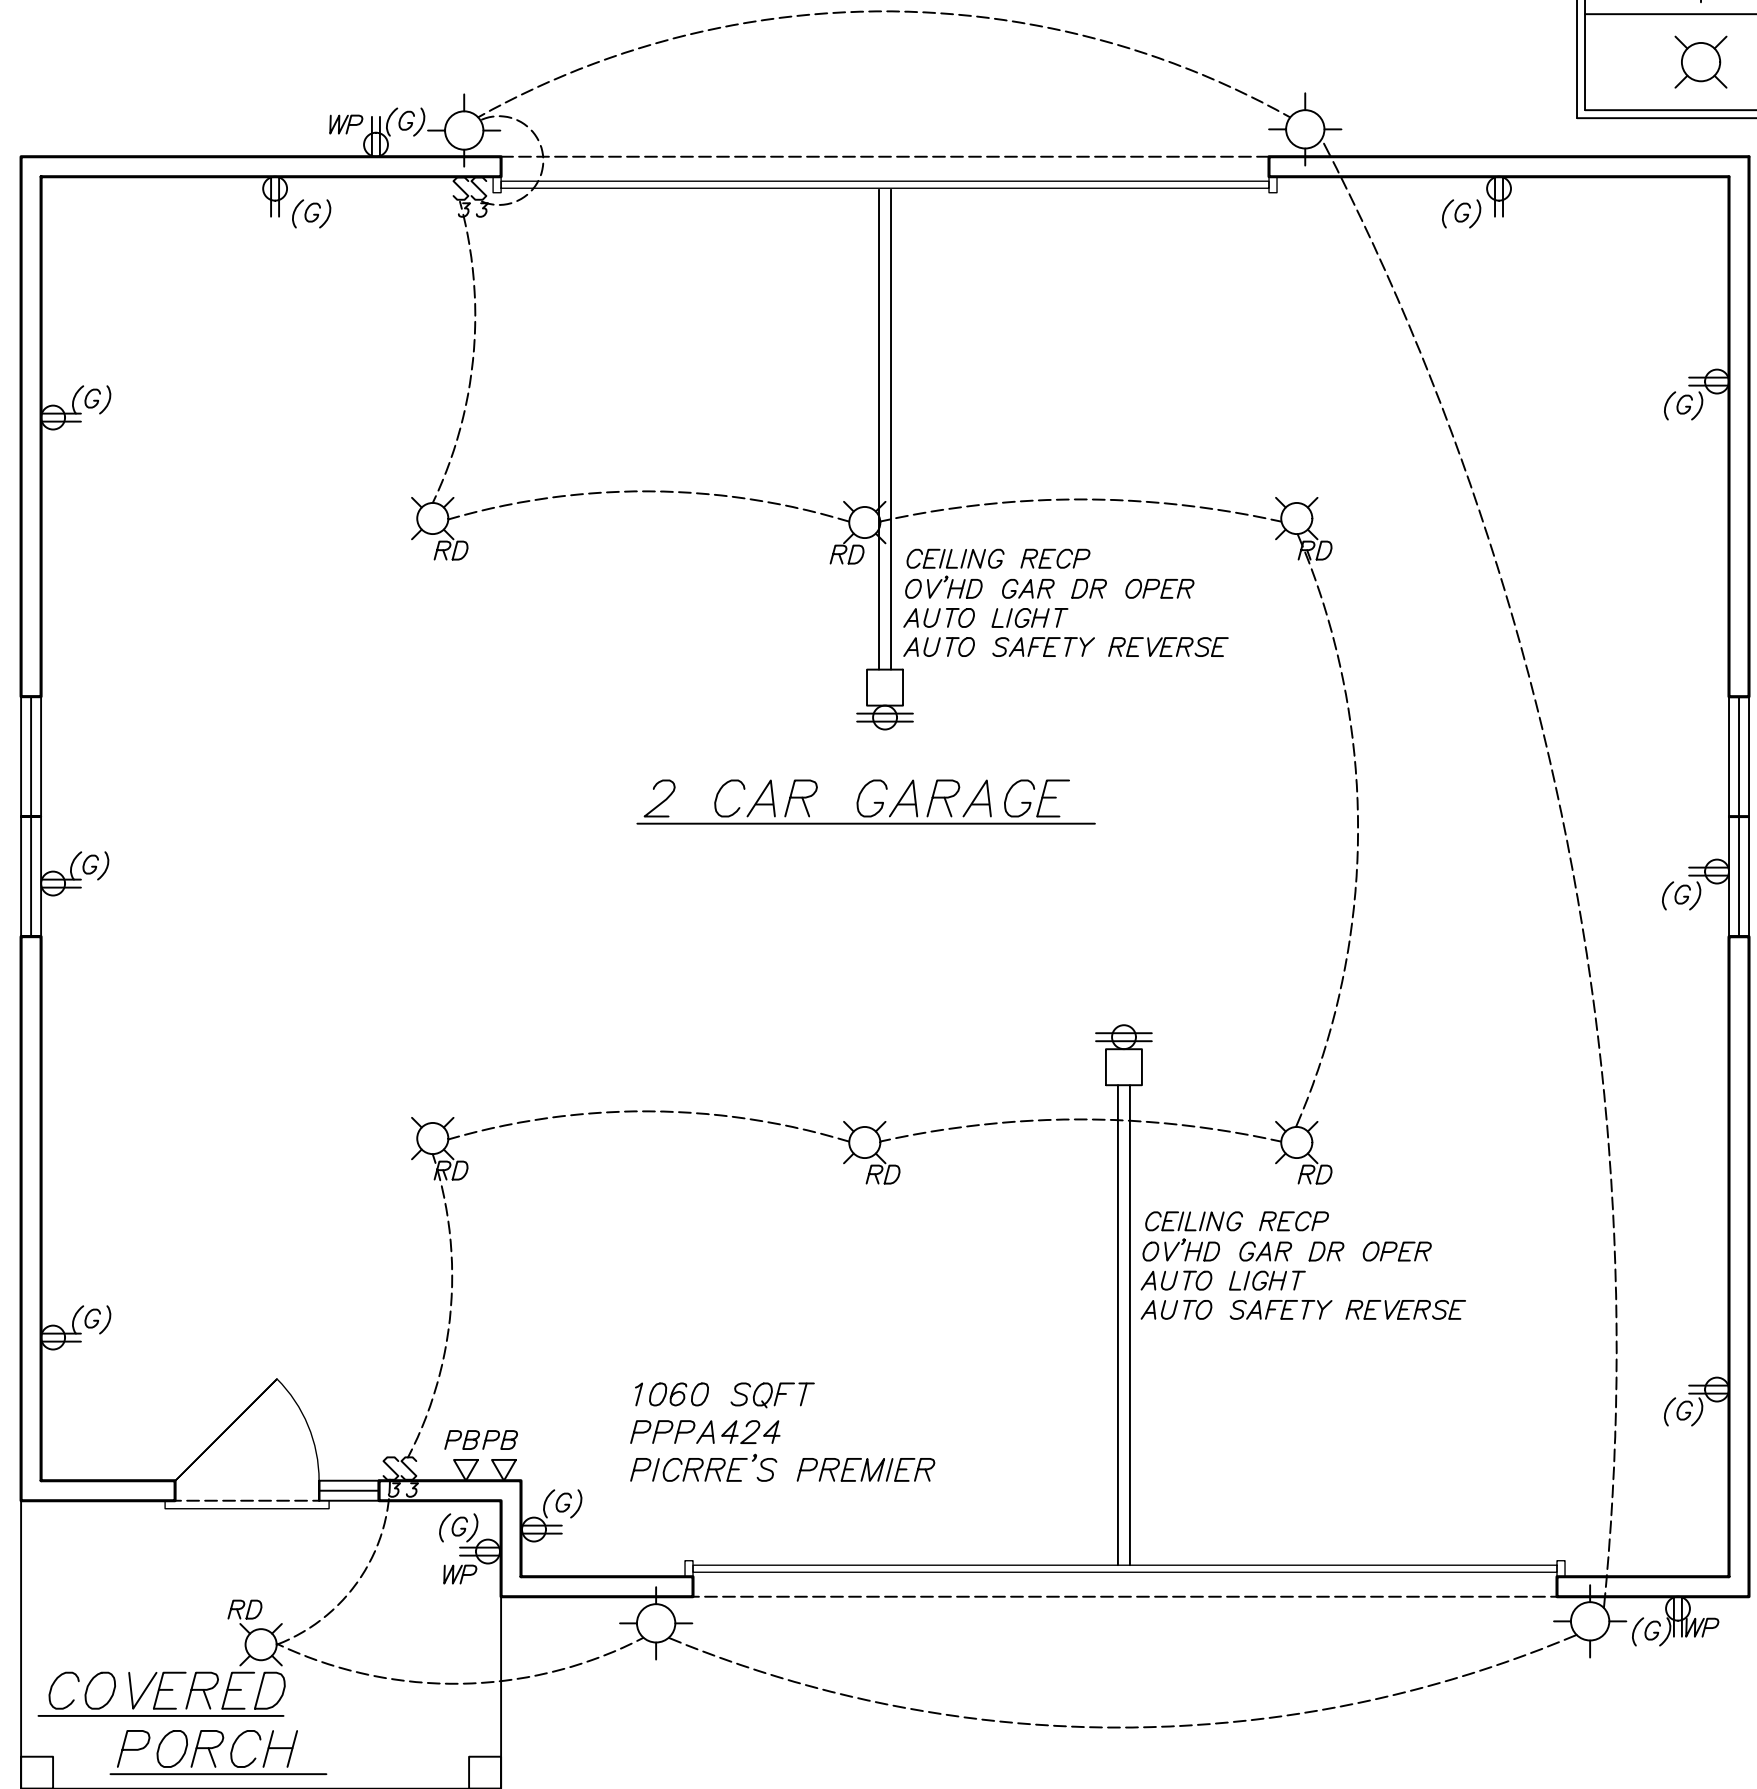

FLOOR PLAN
GARAGE LEVEL

VERIFY THAT ALL WINDOWS SATISFY CURRENT LOCAL
BUILDING CODES, INCLUDING EGRESS, VENTILATION, AND
SAFETY GLAZING REQUIREMENTS. VERIFY THAT THE ROUGH
OPENINGS REQUIRED BY THE CHOSEN WINDOW MANUFACTURER
COORDINATE WITH AVAILABLE FRAMING AREAS.

B & G DRAFTING, INC. has performed basic
technical drafting and design services for this
project. The information on this sheet describes
schematic design information and geometry for a
structure as requested by the party listed below.
This drawing is for the use of a professional
contractor who is thoroughly familiar with all
building codes and other legal requirements in the
project's jurisdiction. The presence of structural or

code-related information on this page does not
imply a consistent documentation of any similar
requirement elsewhere in the design. The original
scale of this document may have been slightly
distorted by reprographic equipment. No
warranties, expressed or implied, are given or
intended by the preparation of these drawings. A
thorough code review, including all structural and
life-safety requirements whether or not indicated,

should be performed by a qualified professional in
conjunction with the respective code administrator
prior to material purchases or construction of any
portion of this design. The parties using this document
are responsible for material selections, construction
means and methods, and coordination of site
conditions, including grading, retaining walls, and
stem wall heights. Changes to any portion of this
design may adversely affect other portions.

B AND G
DRAFTING INC.

(417) 883-5420
2104 S. STEWART AVE.
SPRINGFIELD, MO 65804
WWW.BGDRAFTING.COM DATE:

PIERRE'S PREMIER PROPERTIES
PPPA424 9 sheet of 9

COPYRIGHT © 2024 B & G DRAFTING, INC.
Originals & copies of these plans are the property
of the designer and are not to be redrawn, traced,
or reproduced in any manner, are not to be used
or reused by anyone for construction or other
purposes without written permission. Removal
of this notice is a violation of Federal Copyright Law.
Violators may be subject to prosecution.