

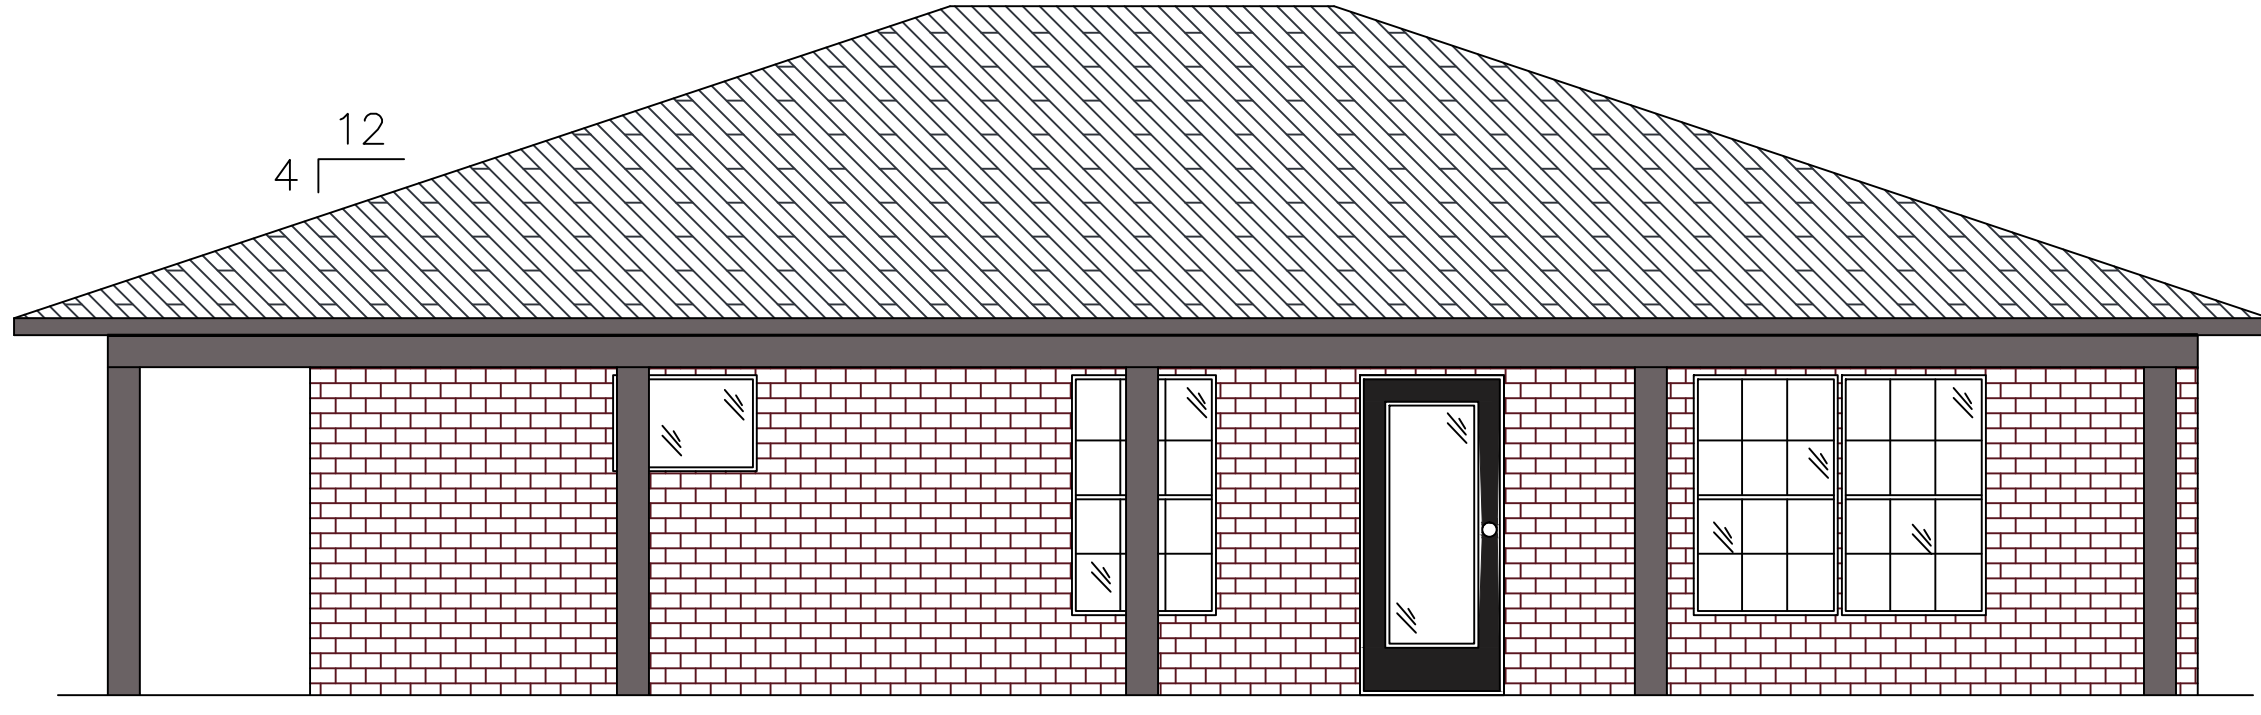
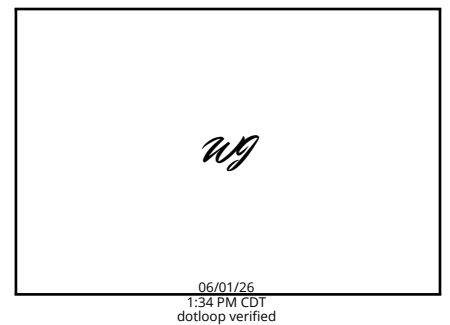



EXHIBIT B

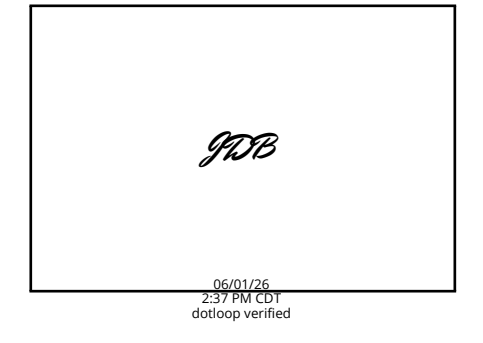


FRONT ELEVATION
NOT TO SCALE

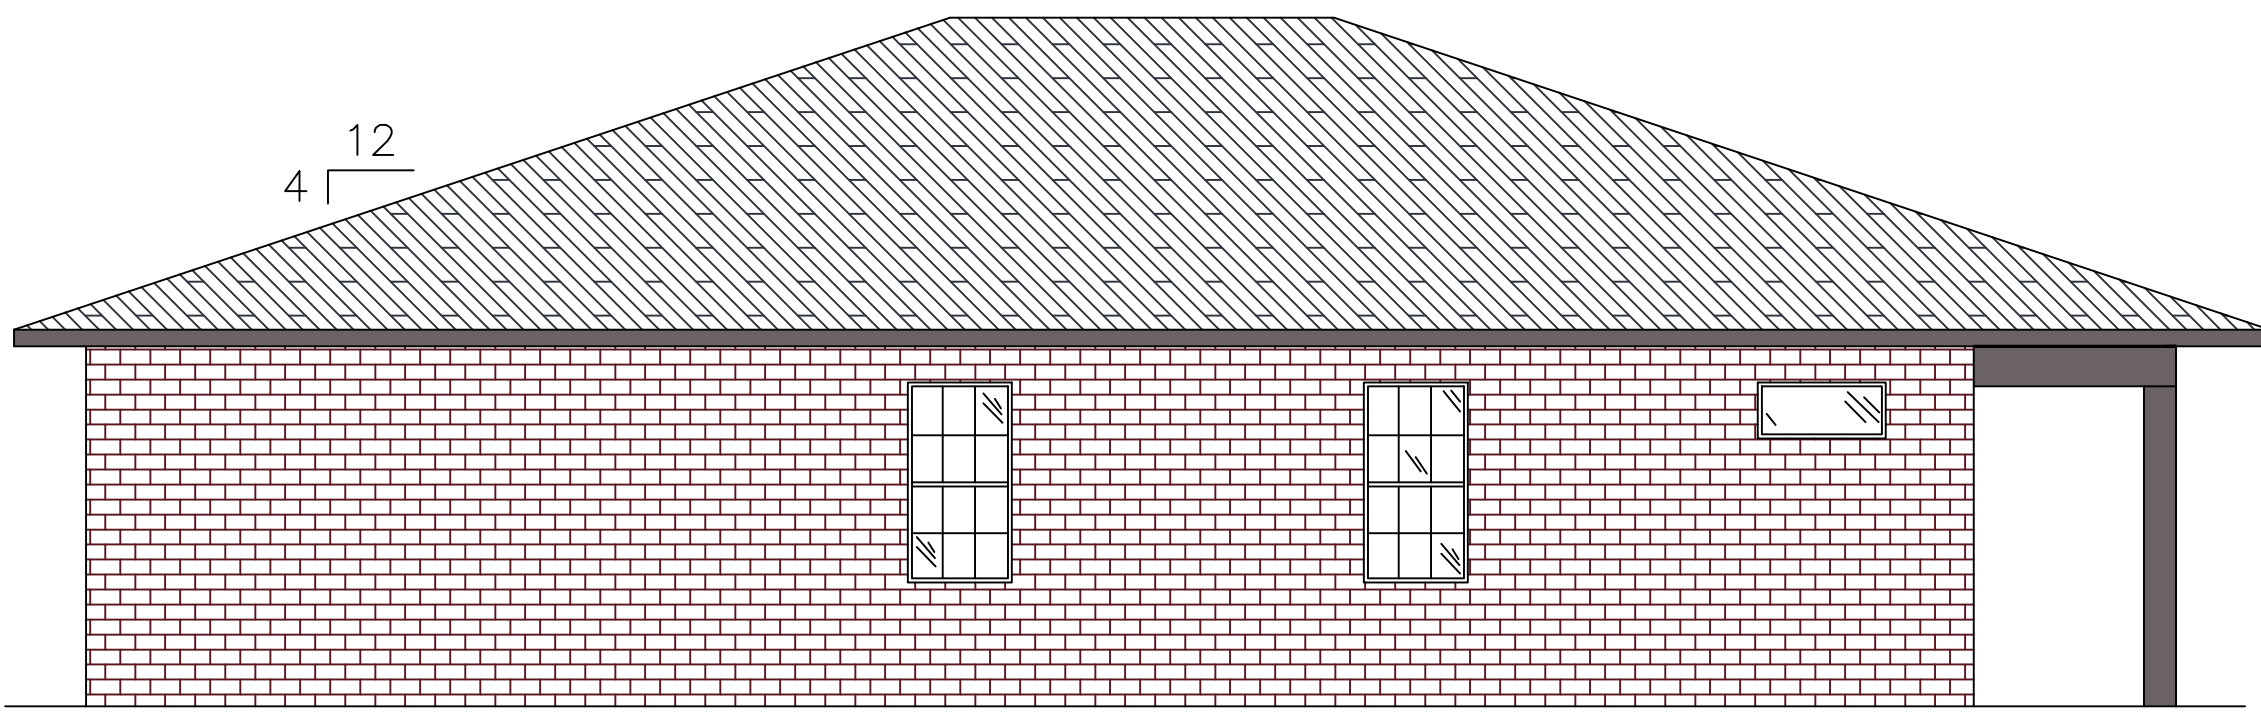

BACK ELEVATION
NOT TO SCALE

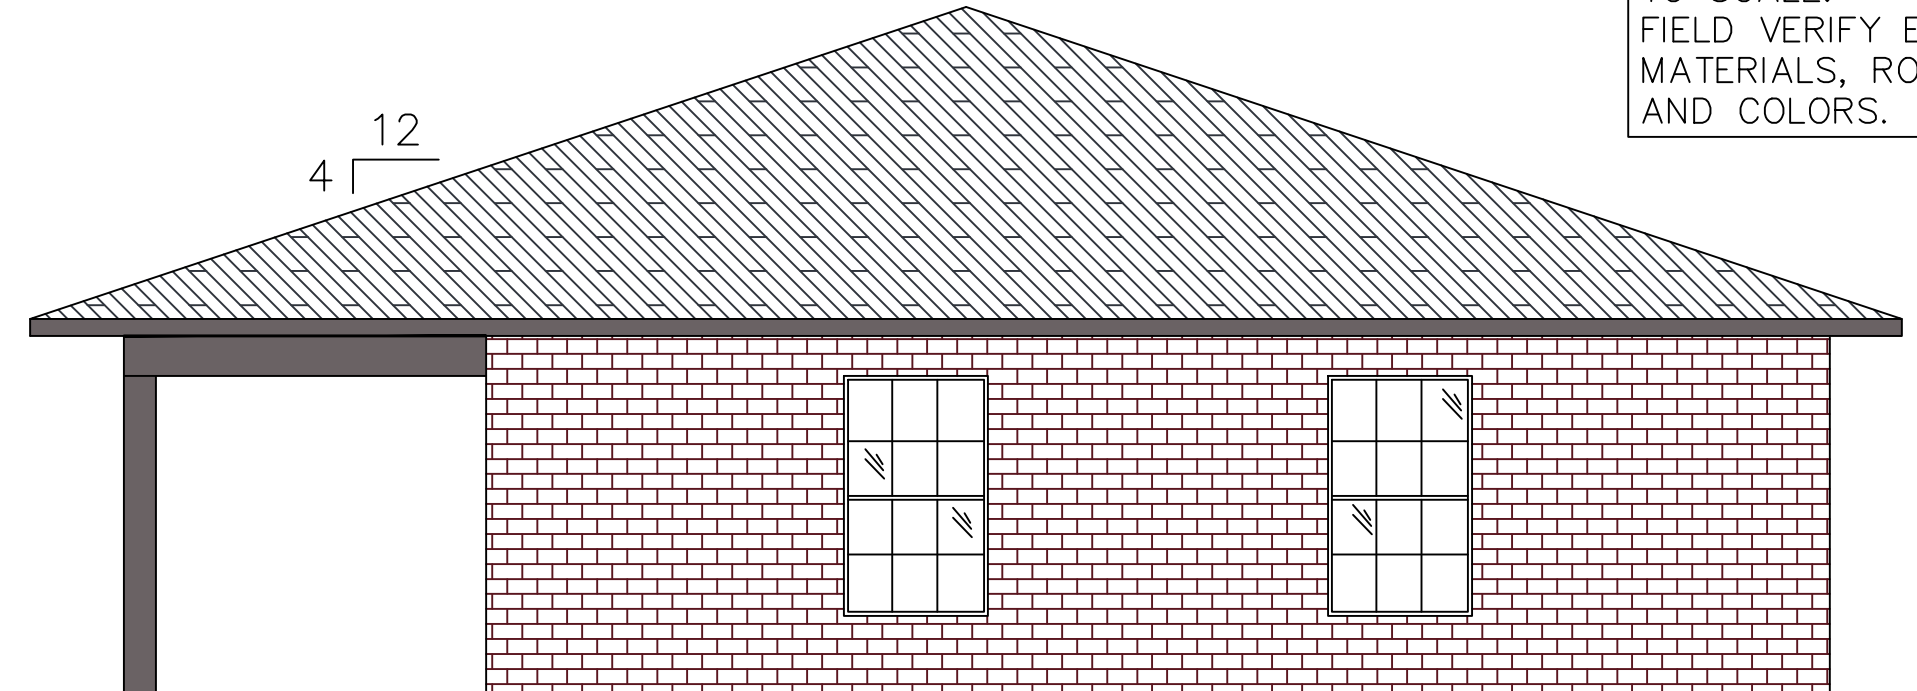


RIGHT ELEVATION
NOT TO SCALE

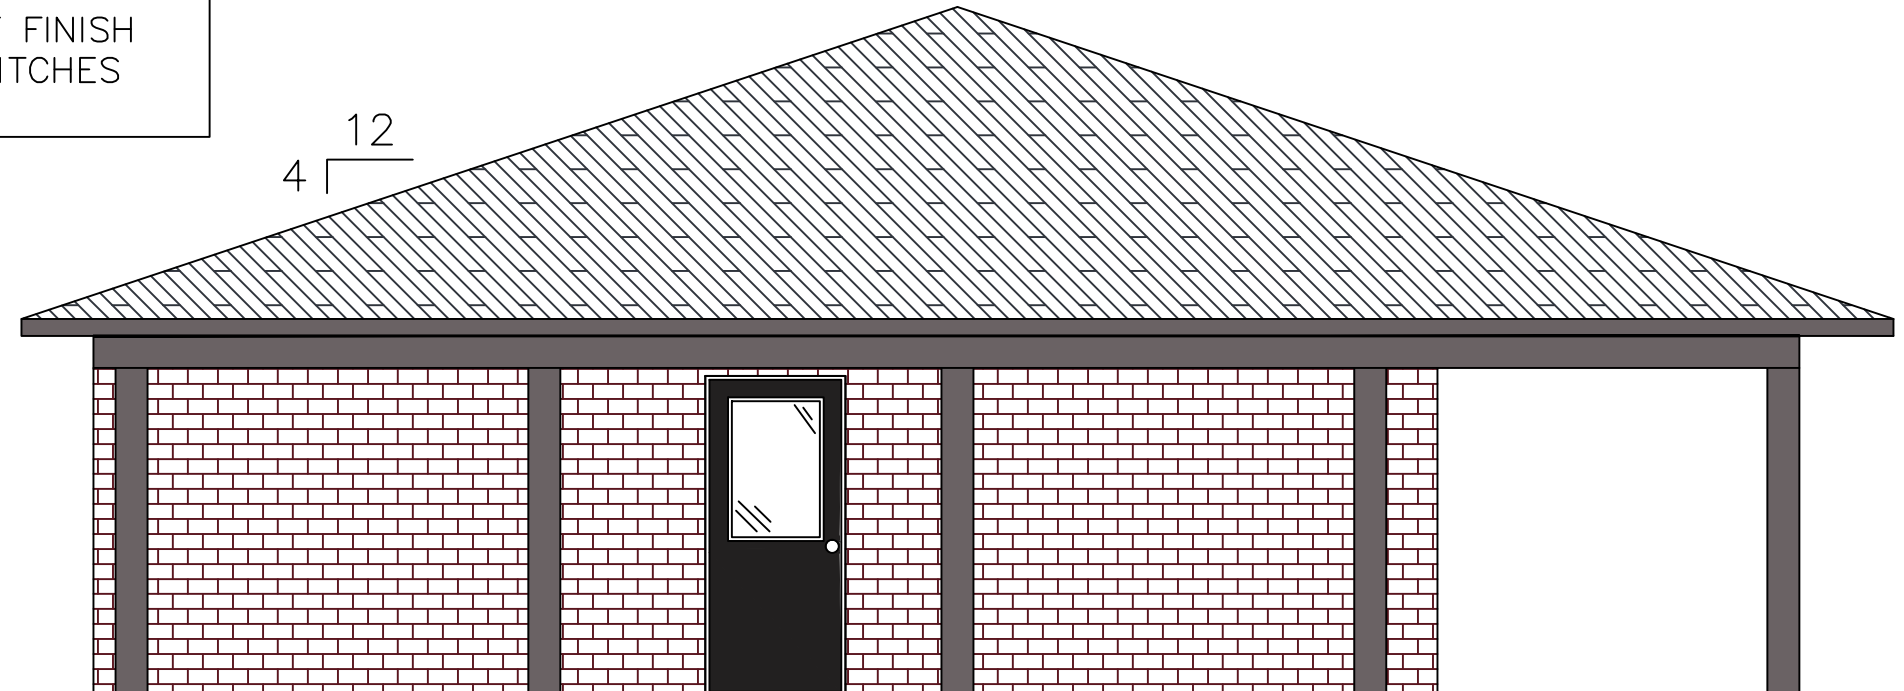

LEFT ELEVATION
NOT TO SCALE

ELEVATIONS ARE FOR VIEWING PURPOSES AND ARE NOT TO SCALE. FIELD VERIFY EXACT FINISH MATERIALS, ROOF PITCHES AND COLORS.

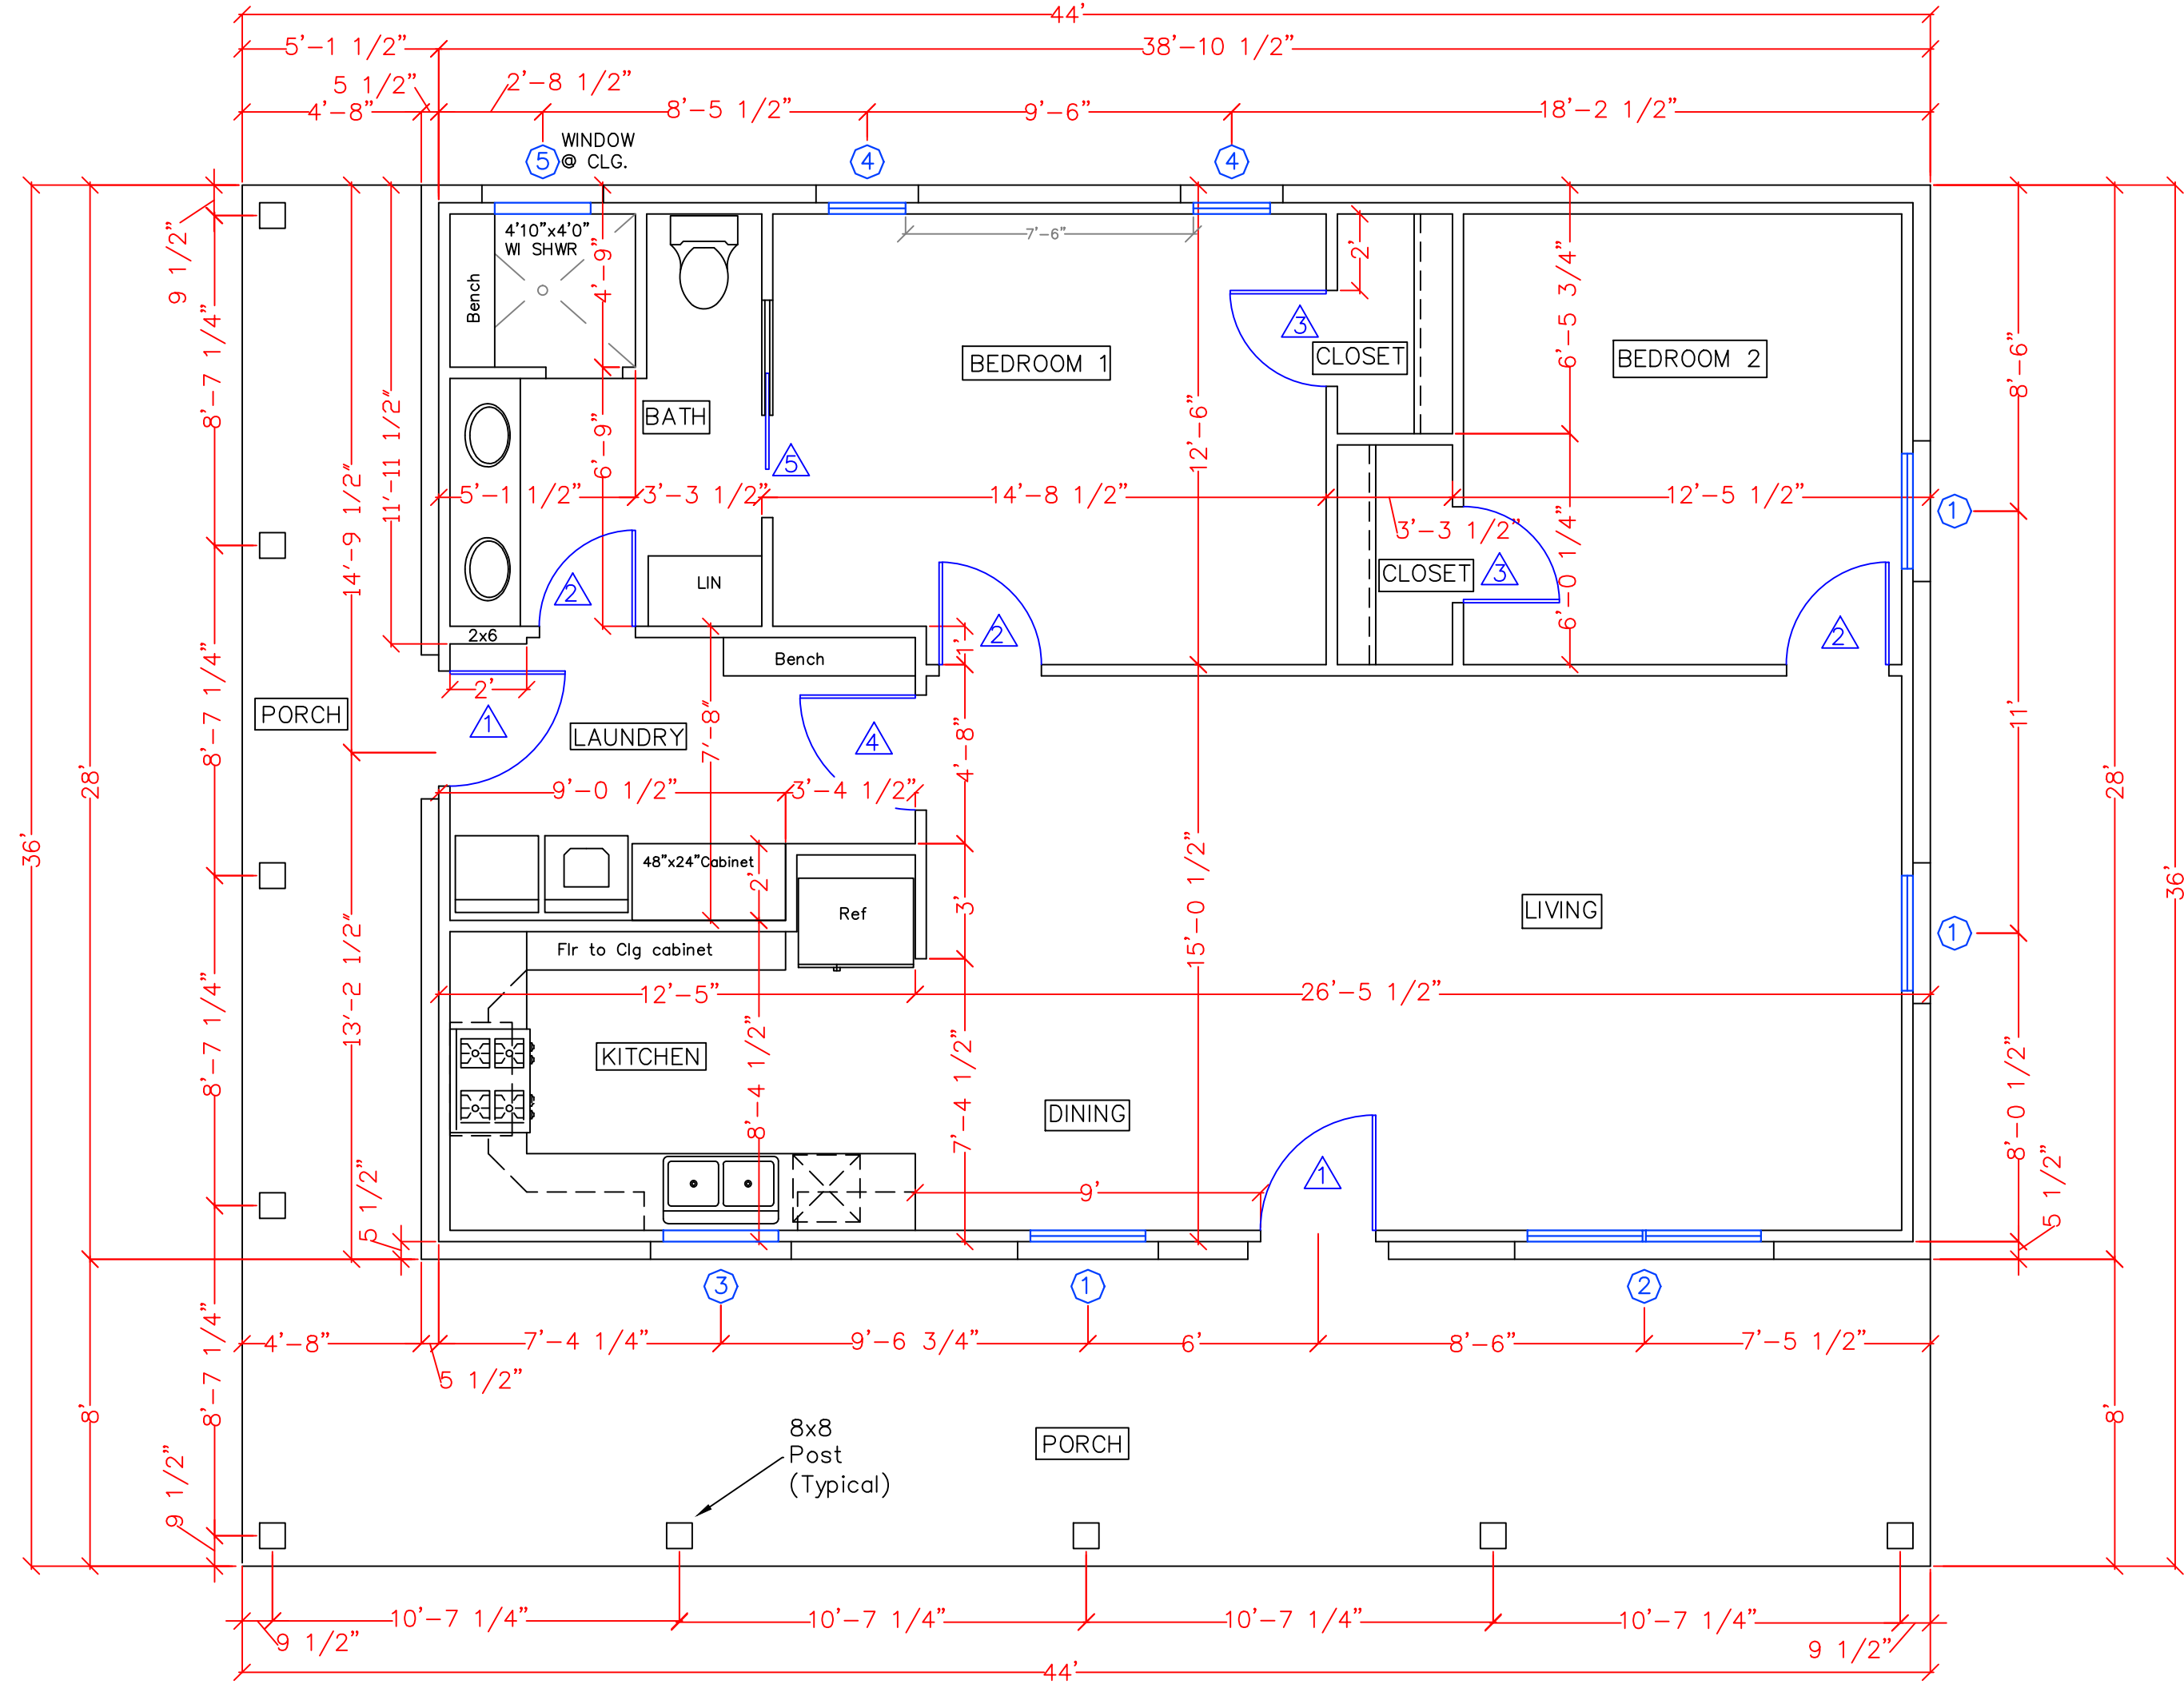

COLLIER RESIDENCE FLOOR PLAN
SCALE: 1/4" = 1'-0"

DOOR SCHEDULE

1	3'-0" x 6'-8" EXT	SINGLE
2	2'-8" x 6'-8"	SINGLE
3	2'-6" x 6'-8"	SINGLE
4	3'-0" x 6'-8"	SINGLE
5	2'-8" x 6'-8"	SINGLE POCKET

WINDOW SCHEDULE

1	3'-0" x 5'-0" DOUBLE HUNG	SINGLE
2	3'-0" x 5'-0" DOUBLE HUNG	DOUBLE
3	3'-0" x 2'-0" PICTURE	SINGLE
4	2'-0" x 4'-0" DOUBLE HUNG	SINGLE
5	2'-6" x 1'-0" FIXED PICTURE	SINGLE

NOTE:
- WALLS ARE 3 1/2" (DIMENSIONS DO NOT INCLUDE WALL FINISH.)
- CEILING PLATE TO BE 8 FEET THROUGHOUT.

FOOTAGE CALCULATIONS

H/C (LIVING)	1,101 FT ²
PORCH	483 FT ²
TOTAL	1,584 FT²