



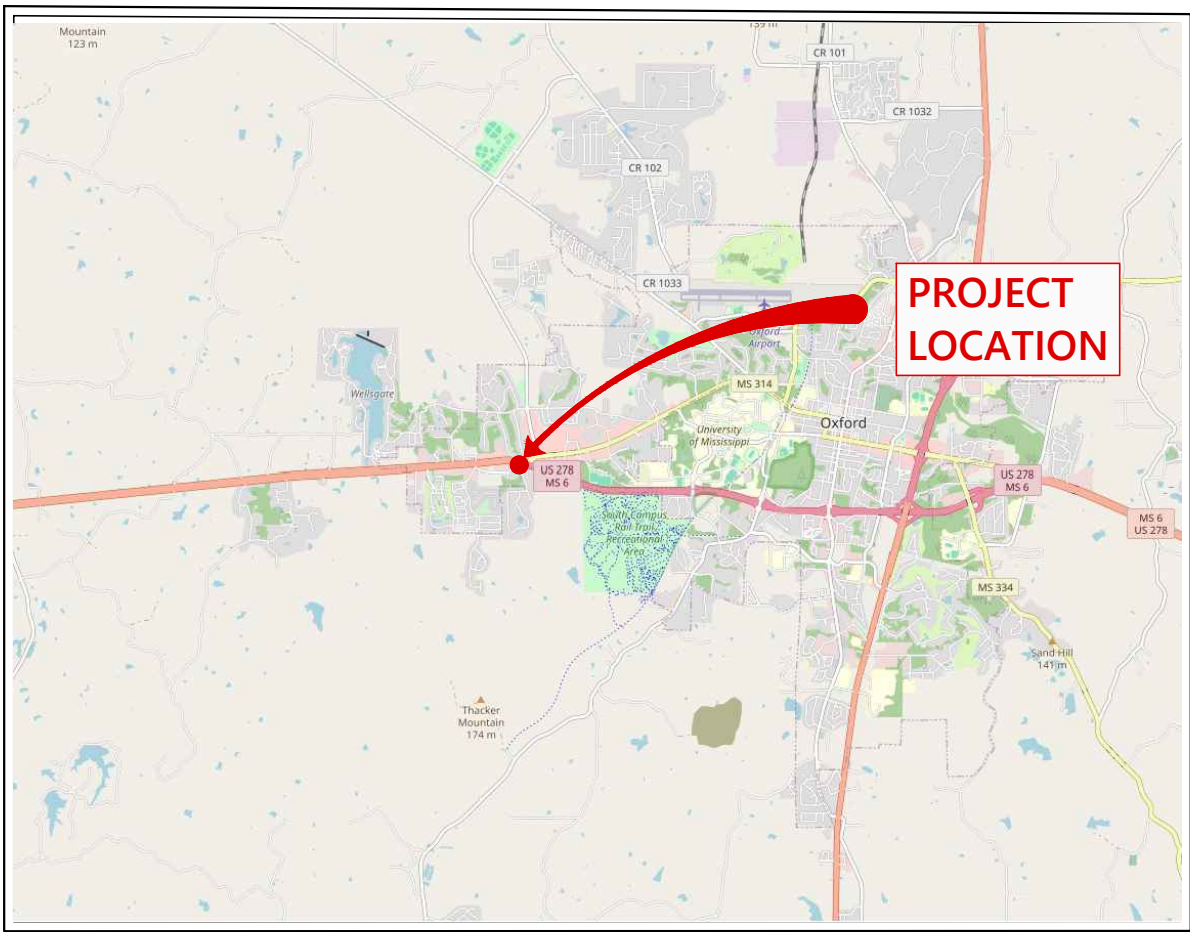

VICINITY MAP

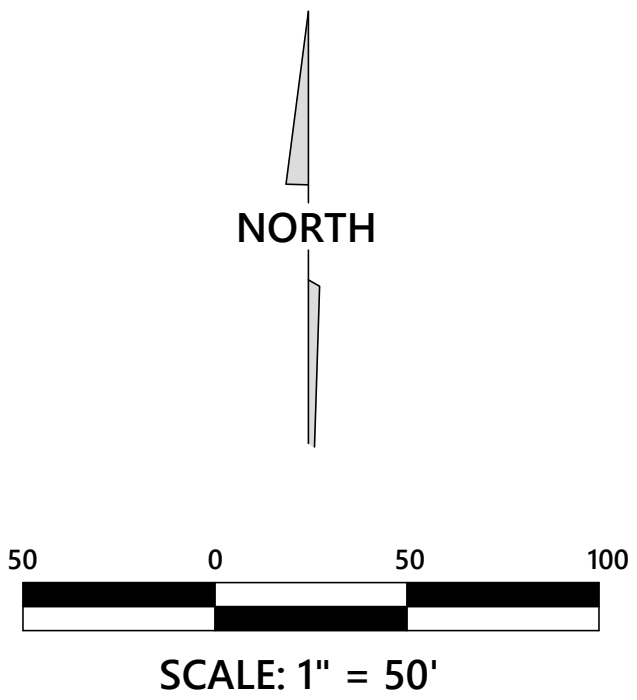

JM ENGINEERING
AND DESIGN, LLC
OXFORD, MS
(662) 801-8803

SITE PLAN
HILL PROPERTY
HOWELL LOOP
LAFAYETTE COUNTY, MISSISSIPPI

DRAWN BY	JRM
CHECKED BY	JRM
PROJECT NO.	XXXX
DATE	05/20/2025
SCALE	1" = 50'
REVISION	

C-100