


1st Floor PLAN - DIMENSION

4192 SQ. FT. 1ST FLOOR
2066 SQ. FT. 2ND FLOOR
6257 SQ. FT. TOTAL

418.5 = 667.5

Scale 1/8" = 1'-0"

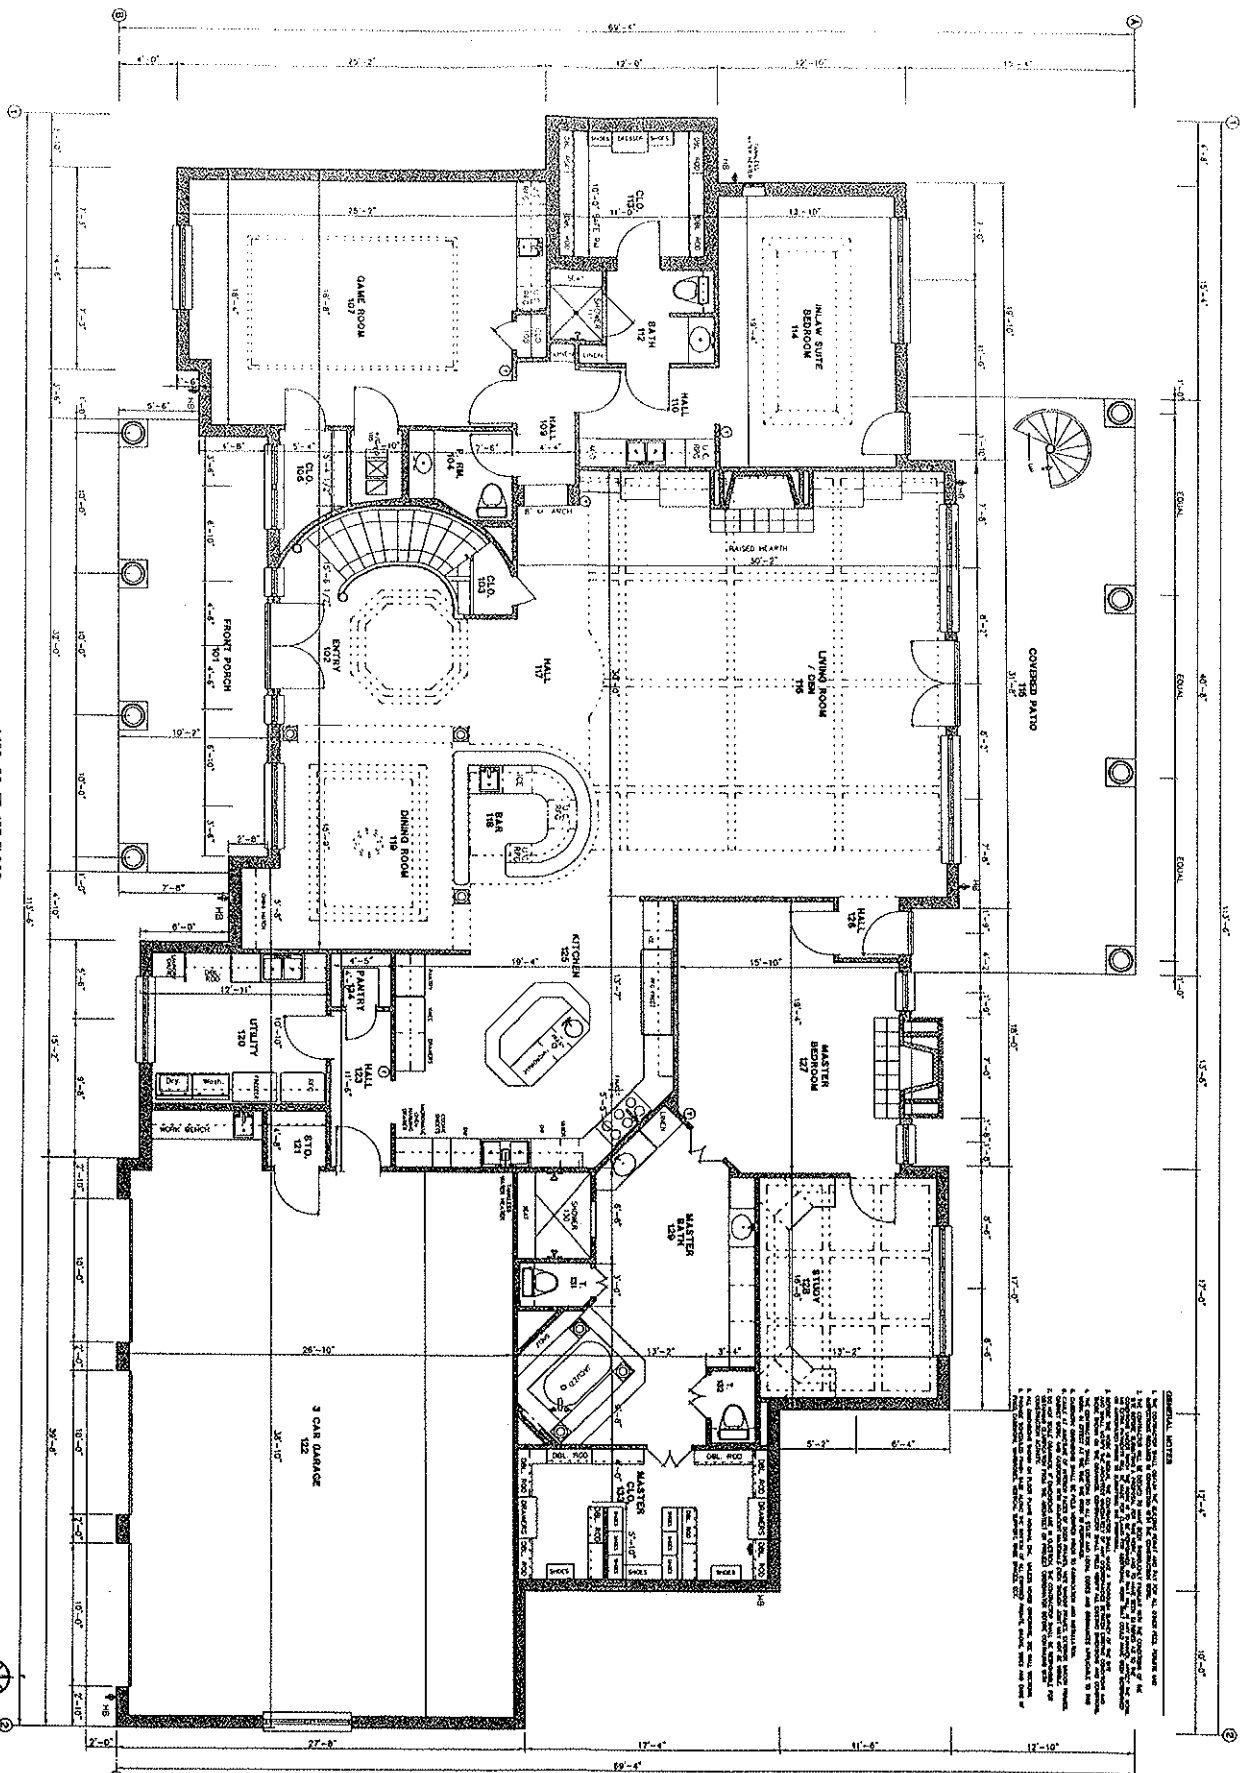

Job No. 091459
Date Feb. 2010
Drawn By MK BK JR

A New Residence
For
VFC ESTATE
1920 Lindeman Road
Scotland Texas 76379


Michael E. Koen . . . Architect, Inc.
2211 Midwestern Parkway, Suite #4,
Wichita Falls, Texas
940-692-6867 Fax 692-6864 76308



SECOND FLOOR PLAN

4,102 SQ. FT. 1ST FLOOR
2,066 SQ. FT. 2ND FLOOR
6,257 SQ. FT. TOTAL

+ Library 418.5 = 6075 SGA.

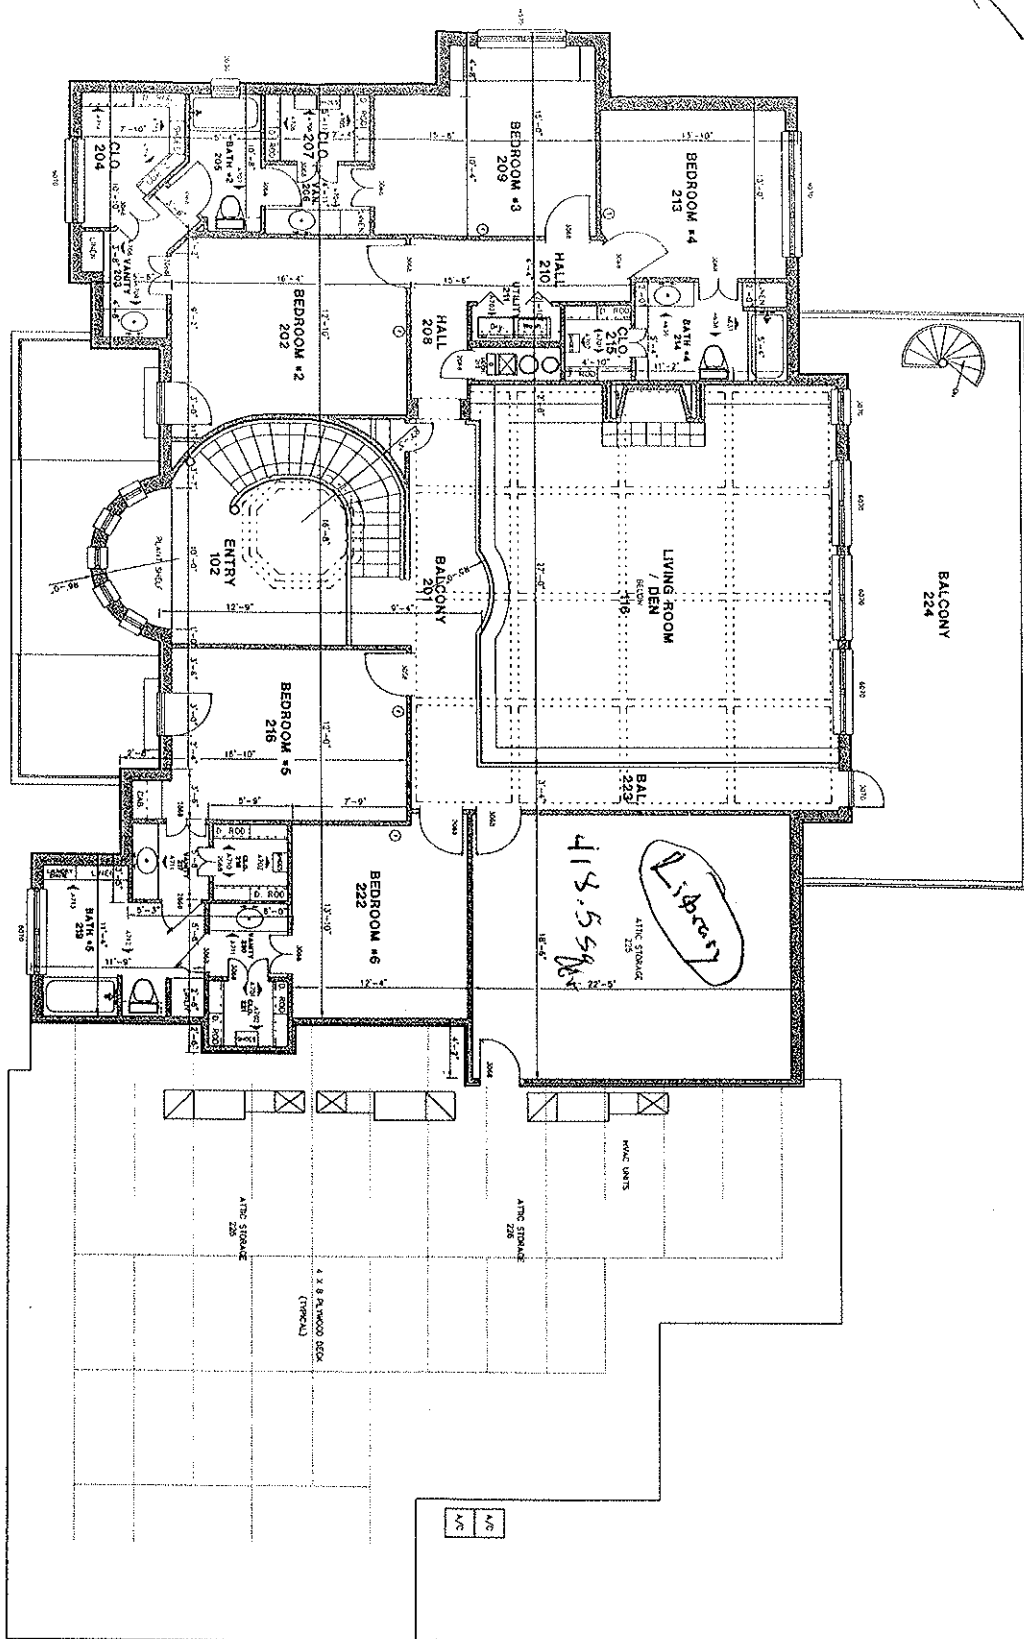

Scale: 1/4" = 1'-0"

LEGEND:
1/4" = 1'-0"



Sheet No.
A2.1
of 19

Job No.
081458
Date: 2010
Drawn By:
MK BK JR

A New Residence
For
VFC ESTATE
1920 Lindeman Road
Scotland Texas 76379



Michael E. Koen . . . Architect, Inc.
2211 Midwestern Parkway, Suite #4,
Wichita Falls, Texas
940-692-5857 Fax 692-5654 76308

