


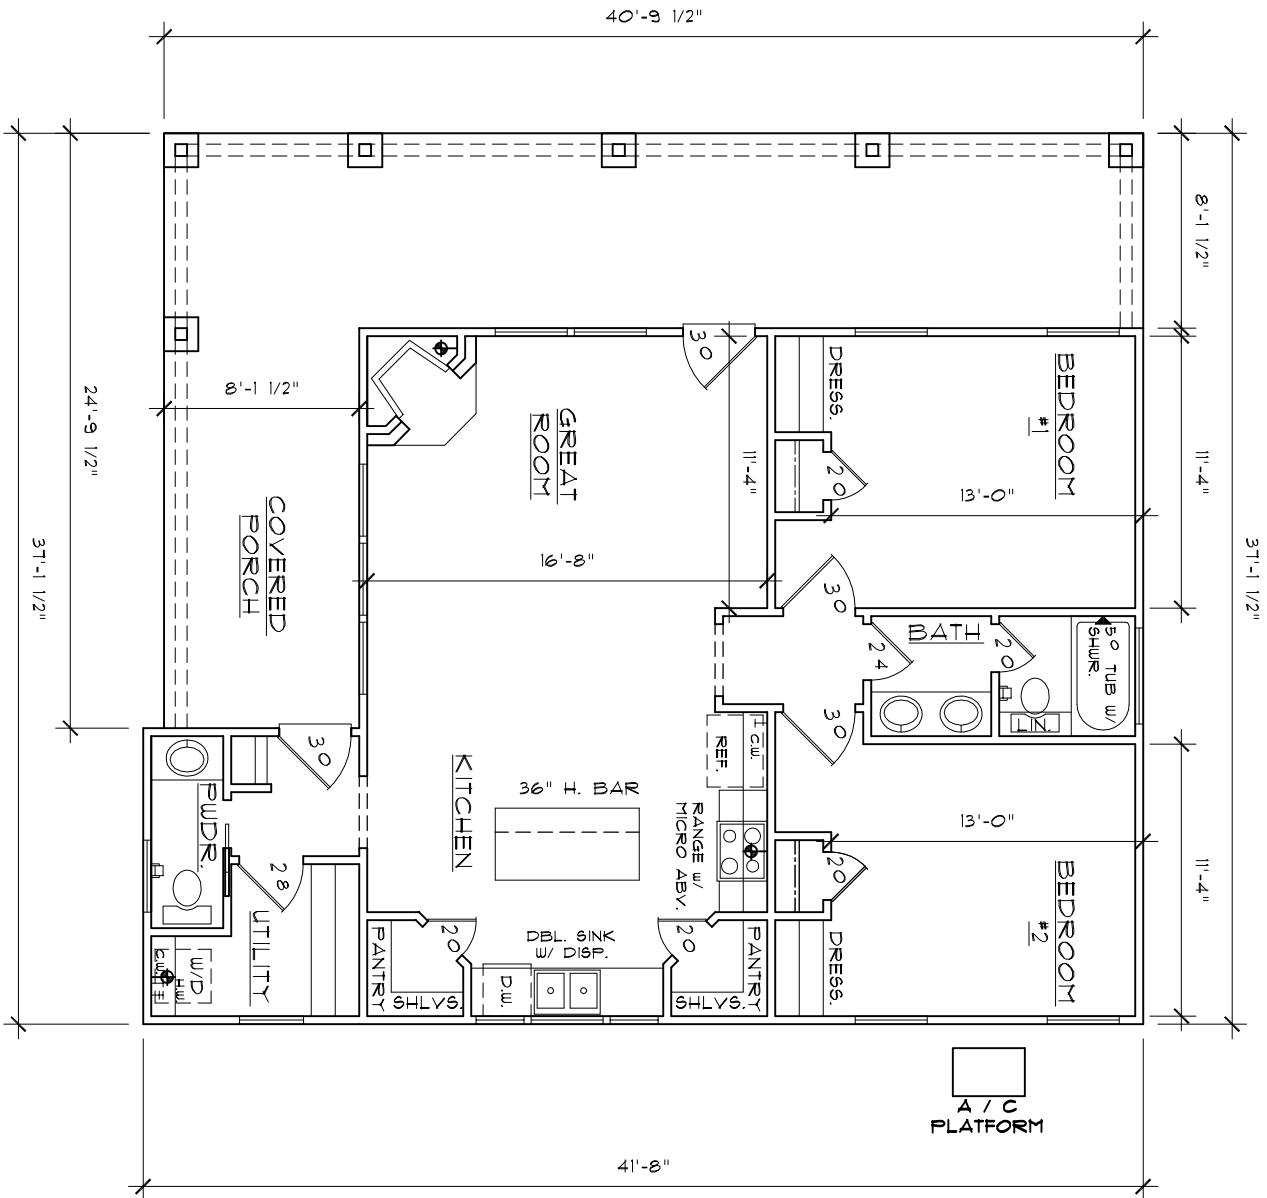

FLOOR PLAN - OPTION 2
SCALE: 1/8" = 1'-0"

SQUARE FOOTAGES

- LIVING AREA = 1058 SQ. FT.
- COVERED PORCH = 461 SQ. FT.
- TOTAL COVERED AREA = 1525 SQ. FT.
- TOTAL SLAB AREA = 1525 SQ. FT.



Plan Number
1058
Plan Name
LEESANG

Date:
03/18/24

Designed by:
C.J.D.

Drawn by:

Checked by:

Drawing No.

1 of 12

Page 2 of 12

Revision No.

Date

This drawing and all plans, sketches, renderings, and specifications associated herewith are and remain the property of Winston Sage Custom Homes. No person or other legal entity is authorized to reproduce, copy, or construct any structure or further develop for construction any drawings of Winston Sage Custom Homes without the express written consent of Winston Sage Custom Homes. Violators will be prosecuted.