

DripEdge-Clay
Gutters-Herringbone
Shed Roof-Burnished
Slate

Propane Furnace
Electric Fireplace
Electric Stove
Electric Waterheater

Tiled Shower walls
Black Fixtures
LVP in Std areas
Carpet in Std areas
Fireplace-Ship lap
floor to ceiling
Farmhouse Trim

Vinyl Siding
Quiet willow

Inside/Outside
Corners - Dressed
Sand

Vinyl Shakes
Quiet willow

Stone:
rustic Ledgerstone

Block
1128


Shingles
4058

Lot 2 Layton Station


14'x14'

Covered Patio

Don't need fence
from
lawn

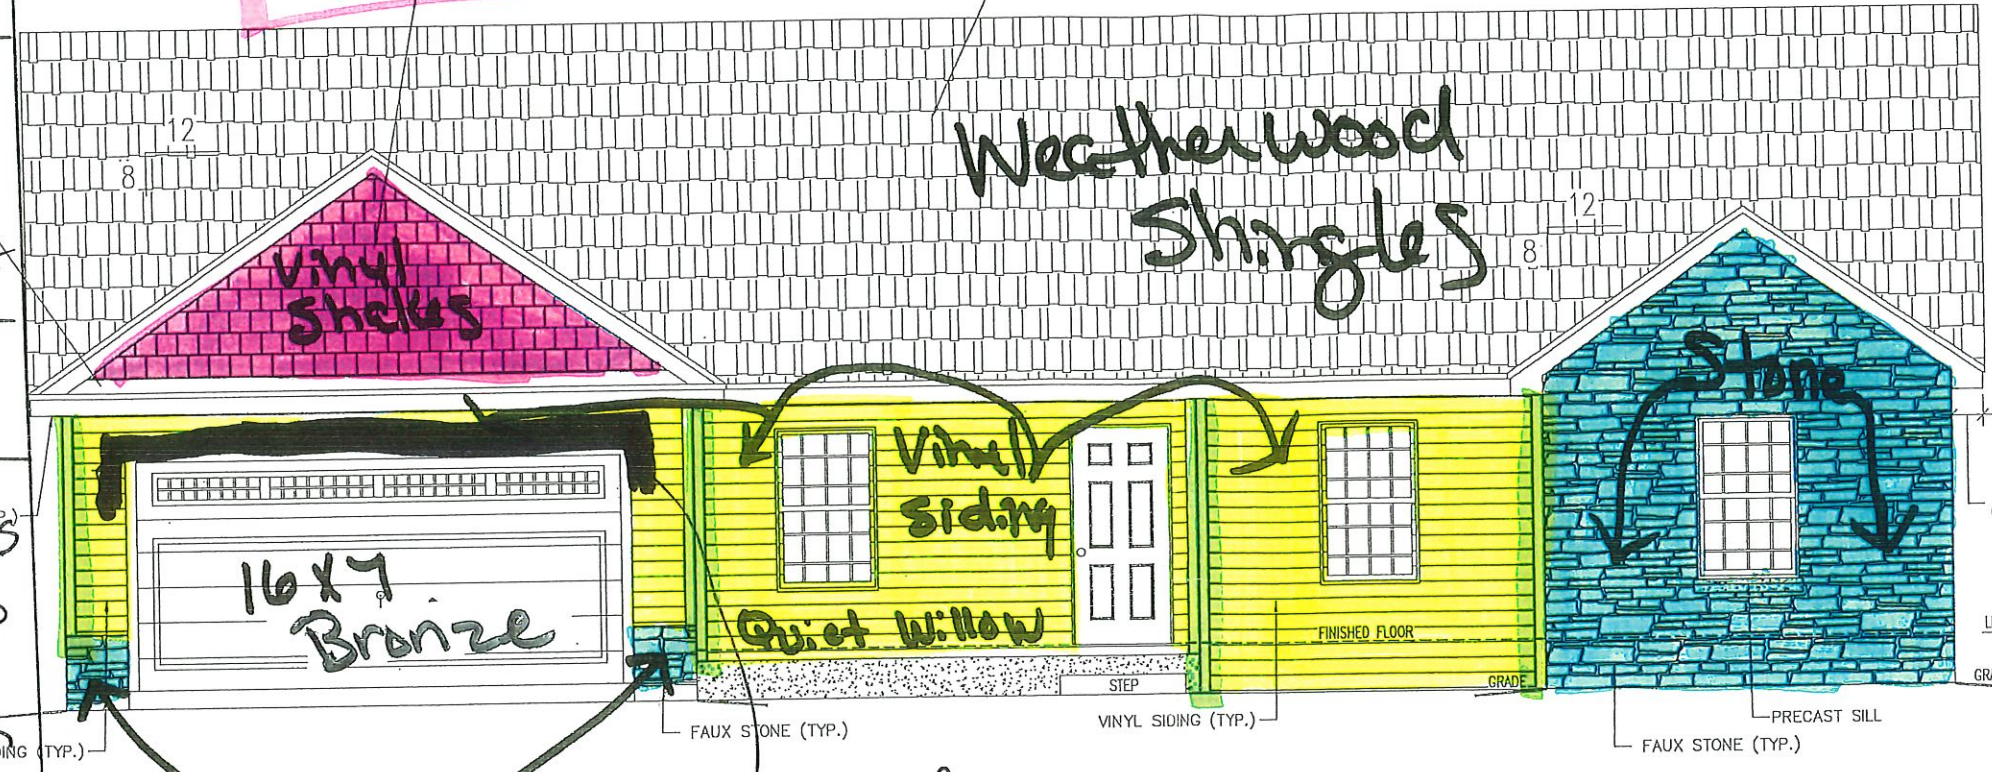

FRONT ELEVATION

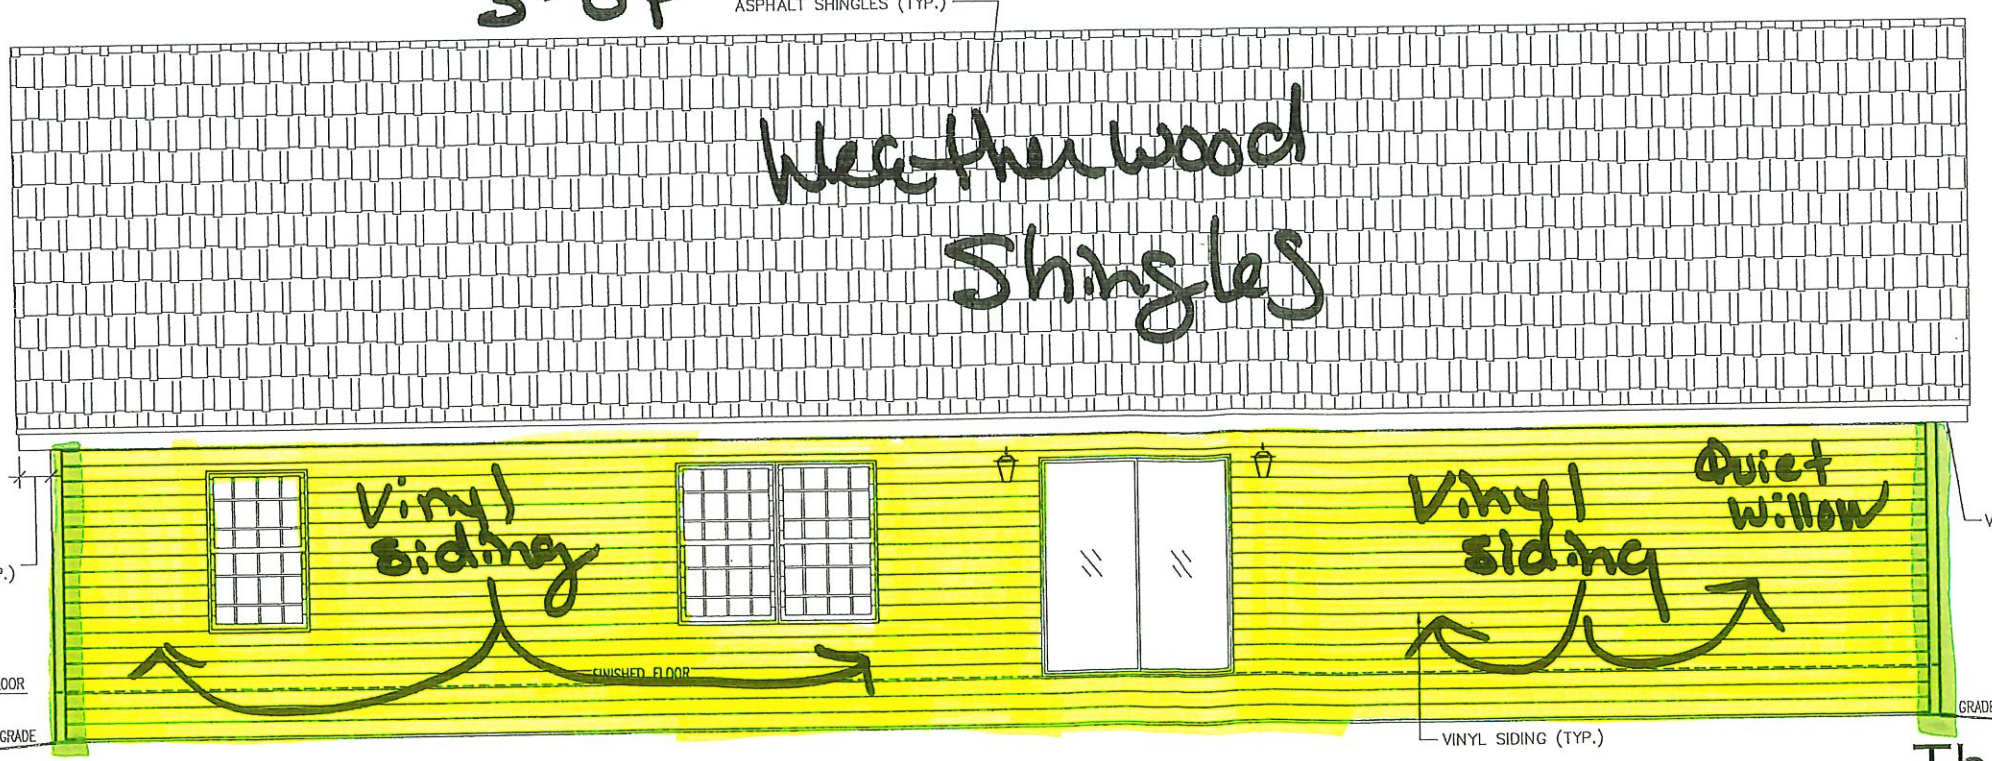


REAR ELEVATION

The Lily 2
Left Hand

PLANS PREPARED BY:
DAVID M. MEIHLS
Technical Drafting
Custom Design

Post Office Box 248
Waynetown, Indiana 47990
Phone #: (765) 234-2405
Email: dmeihls@sbcglobal.net
Mobile #: (765) 366-6822

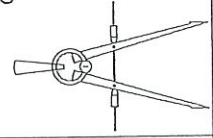

PLANS PREPARED FOR:
Ratcliff Homes


Client:

Address: Lot #
Crawfordsville, IN 47933

Contractor Contact: Jim Ratcliff (765) 359-1702

No.	Revision/Issue	By:

Const. 2x4 FRAME/VINYL	A3
Date 2-7-2020	
Scale 1/4"=1'	
Sheet 4 of 5	

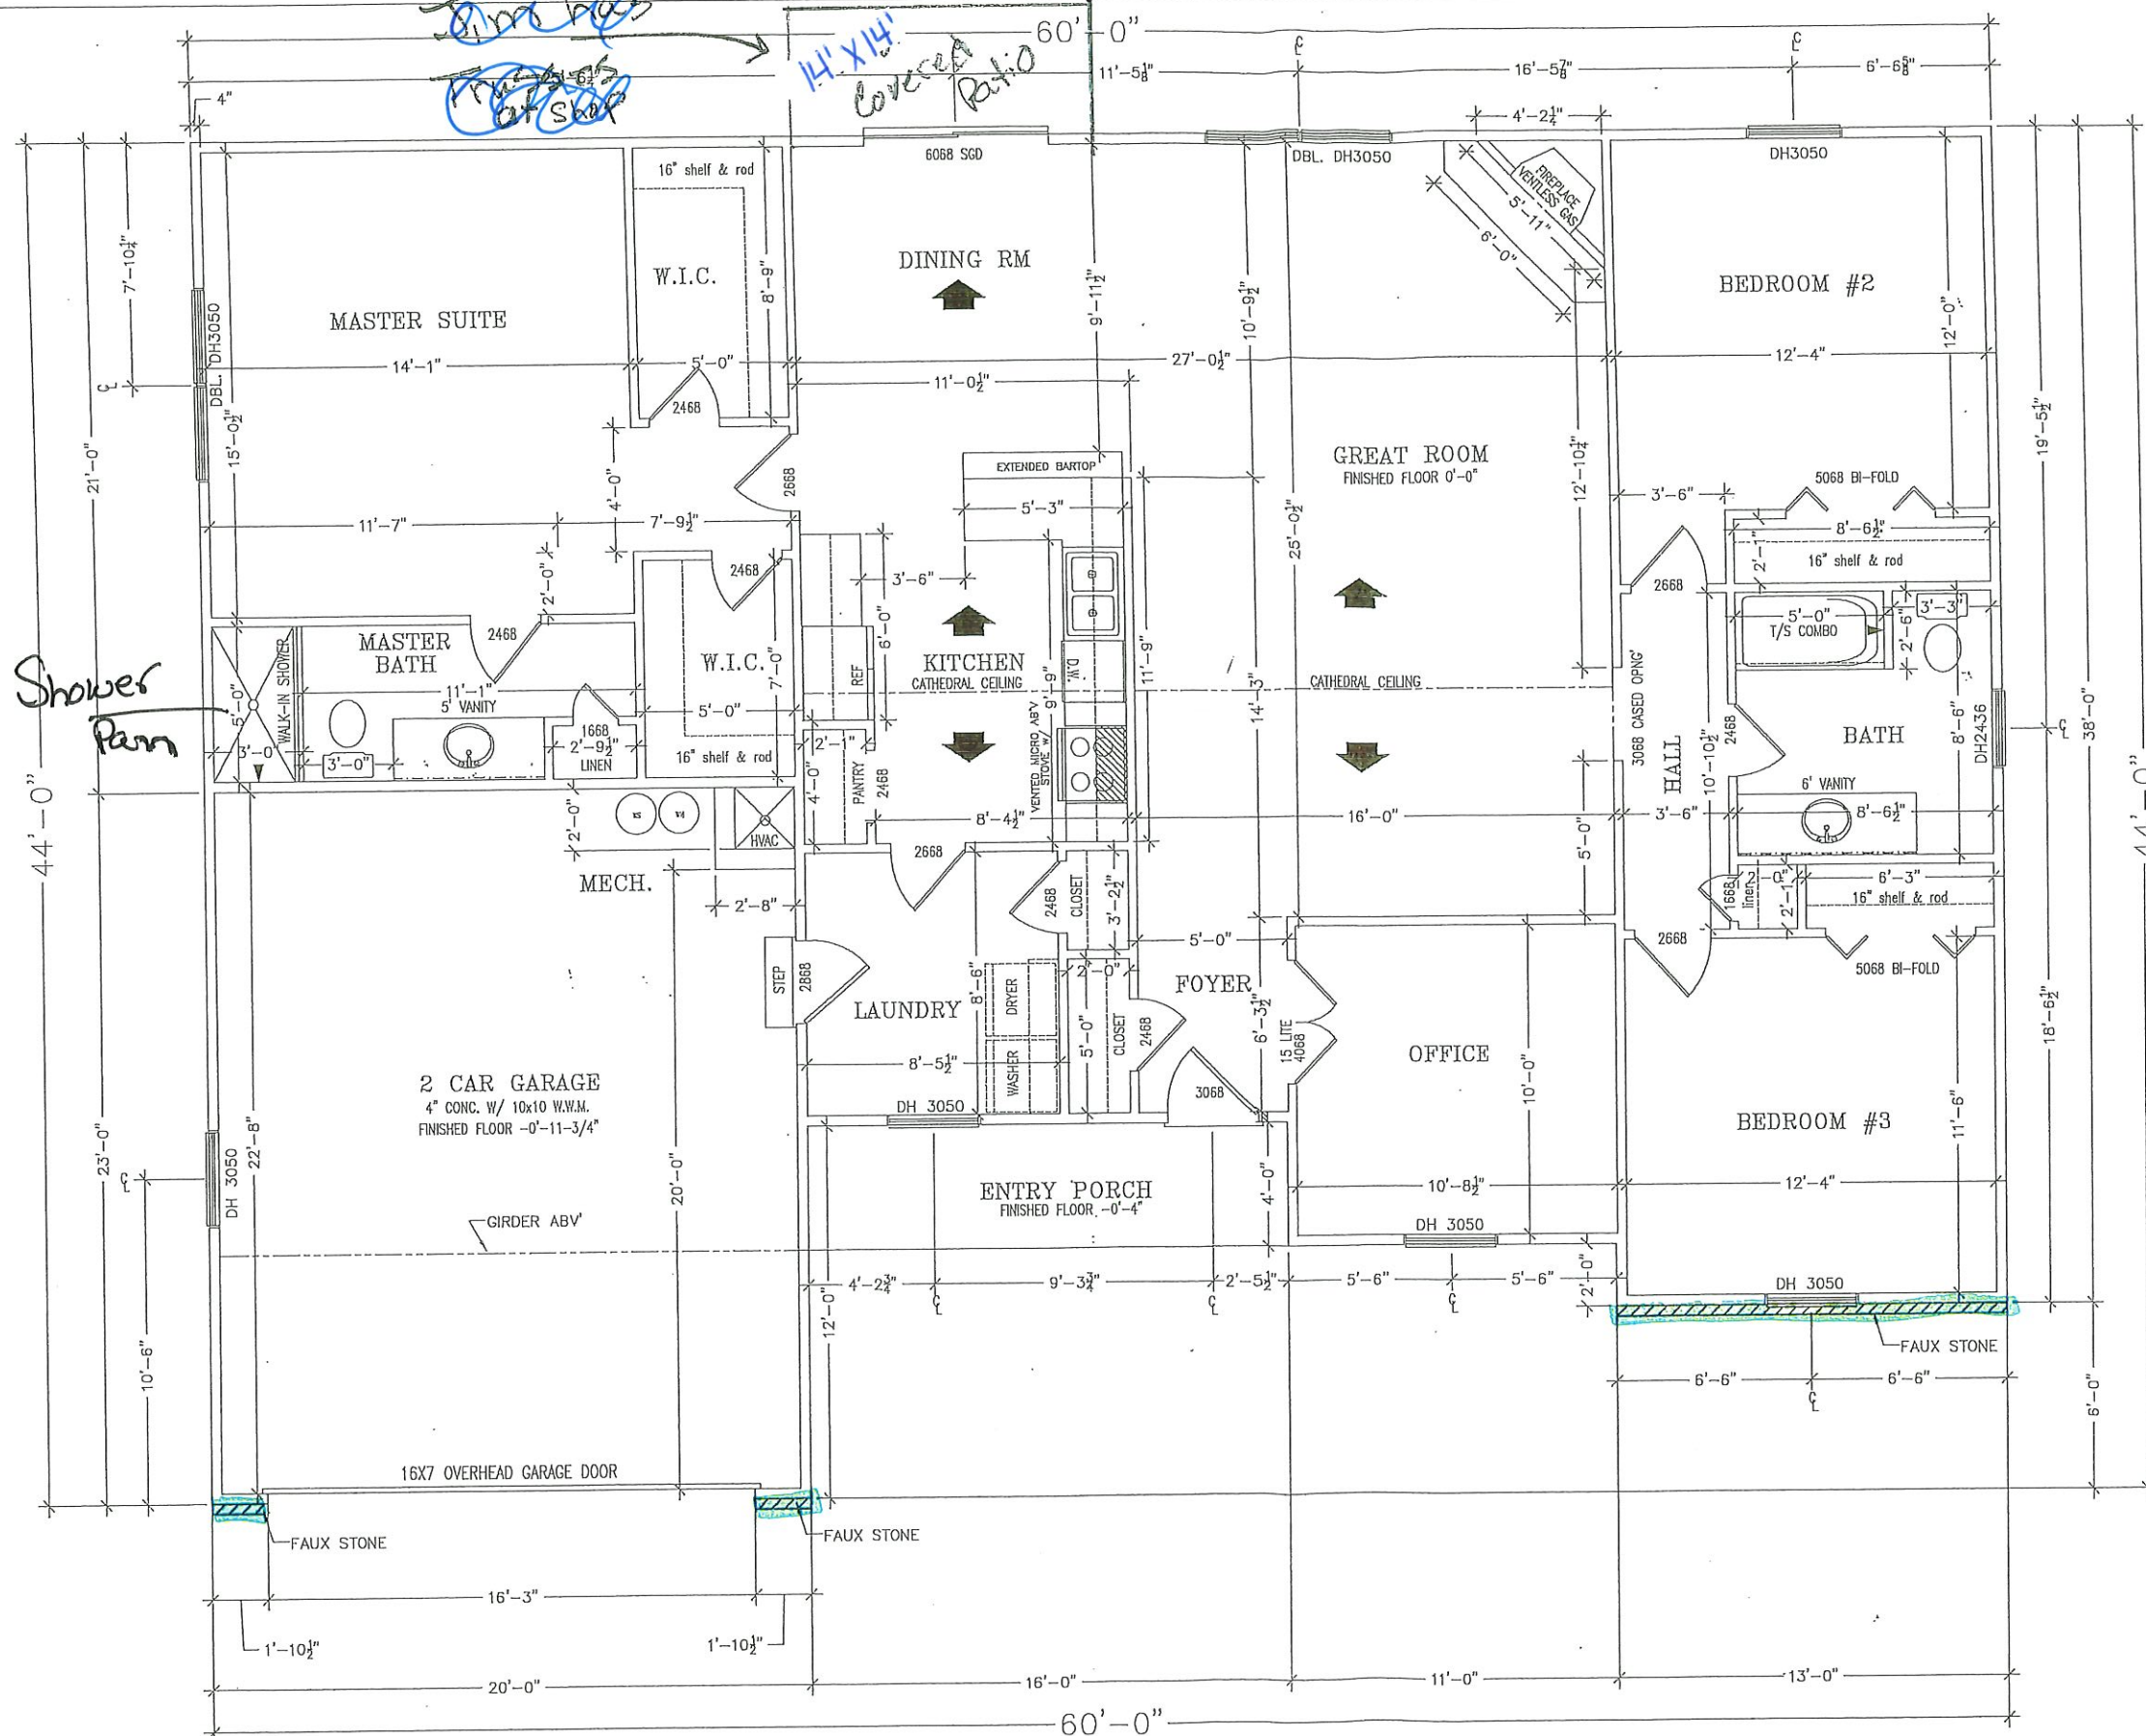

- NOTES:
1. ALL DIMENSIONS ARE TO FACE OF STUD EXCEPT EXTERIOR WALL. EXTERIOR WALL INCLUDES 1/2\"/>
 2. ALL WINDOWS SHOWN ARE STANDARD SIZES. ALL ROUGH OPENINGS SHOULD BE VERIFIED BY MFG. BEFORE CONSTRUCTION.
 3. ROOF TRUSSES AND FLOOR JOIST SYSTEMS MUST BE DESIGNED BY A PROFESSIONAL ENGINEER. THEIR SEALED DOCUMENTS COMBINED WITH THESE DRAWINGS MAKE UP THE CONSTRUCTION DOCUMENTS FOR THIS PROJECT.
 4. VERIFY ALL SLAB ELEVATIONS BEFORE POUR.
 5. OWNER TO VERIFY TWO MIN. HOSE BIBB LOCATIONS
 6. PERIMETER OF HOUSE.

FLOOR PLAN

AREA	
FIRST FLOOR	1,826 S.F.
COVERED ENTRY PORCH	64 S.F.
GARAGE	456 S.F.

The Lily 2
Left Hand

PLANS PREPARED FOR:

Ratcliff Homes

Client:

Address: Lot #
Crawfordsville, IN 47933

Email:

Contractor Contact: Jim Ratcliff (765) 359-1702

PLANS PREPARED BY:

DAVID M. MEIHLS
Technical Drafting &
Custom Design

Post Office Box 248
Waynetown, Indiana 47990
Phone #: (765) 234-2405
Email: domelms@scglobe.net
Mobile #: (765) 366-6822

No.	Revision/Issue	By:

Const. 2x4 FRAME/VINYL	
Date 2-7-2020	
Scale 1/4" = 1'	
Sheet 2 of 5	