


02 - EXTERIOR ELEVATION - WEST  
SCALE: 3/32" = 1'-0"

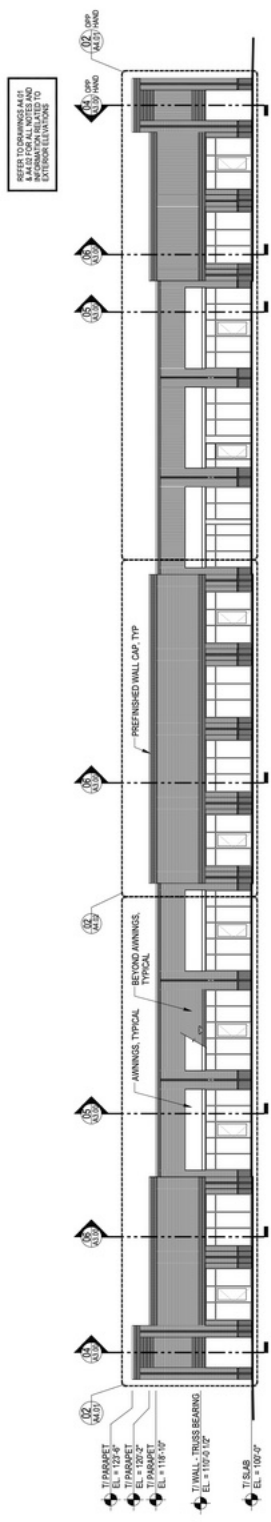

01 - EXTERIOR ELEVATION - EAST  
SCALE: 3/32" = 1'-0"