

Kennel Floor Plan

SCALE: 1/4"=1'-0"
 SEE CIVIL DWGS. FOR FINISH FLOOR ELEVATION
 FLOOR AREA = 1805 CSF

New Kennel Compound
Victoryland Greyhound Park
 Macon County, Alabama




Evan Terry Associates
 Architects
 1000 North Main Street, Suite 2000
 Montgomery, AL 36102 • 205/277-8100

Revisions	
Sheet Title	KENNEL FLOOR PLAN


CD No.	3284
DES. BY	SPK
CHK. BY	17
APP. BY	42
DATE	07/01/2008
SCALE	A2.10

Nov. 22, 2020 11:15am I:\Temp\2020\Victoryland Kennel Compound\Construction\Drawings\2020_AJ_01.dwg

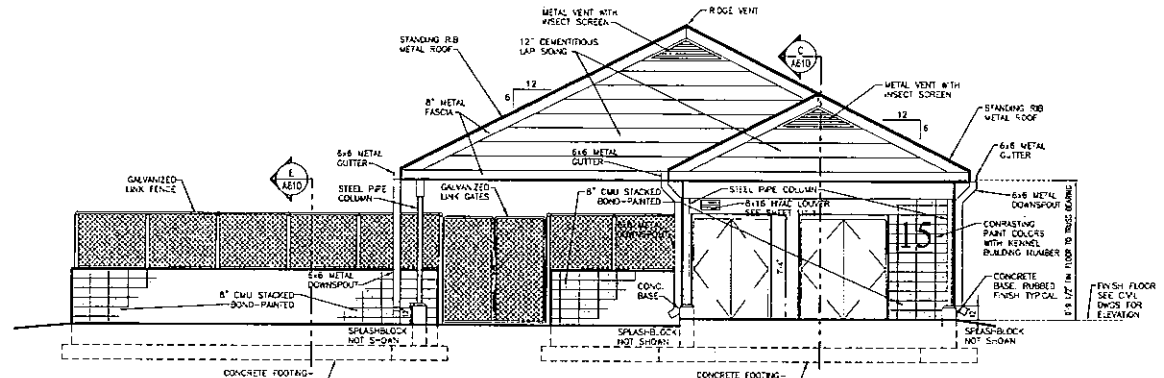


Kennel Front Elevation

SCALE: 1/4"=1'-0"

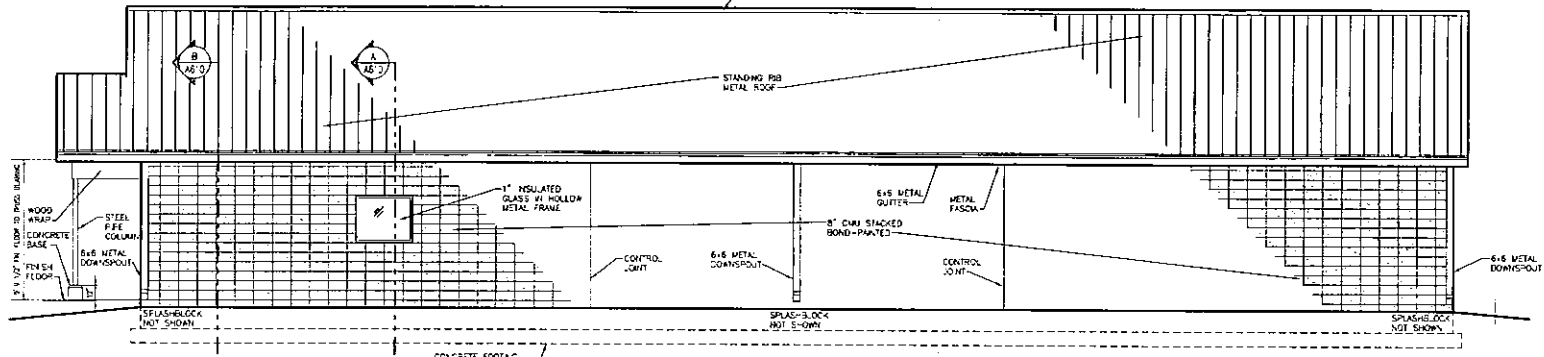

Kennel Right Elevation


SCALE: 1/4"=1'-0"

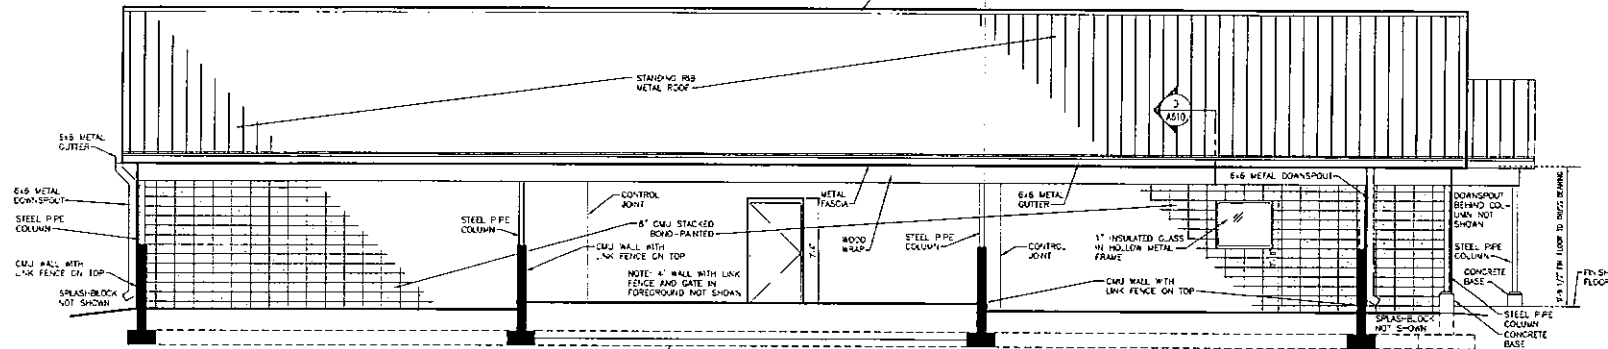

Kennel Left Elevation

SCALE: 1/4"=1'-0"

New Kennel Compound
Victoryland Greyhound Park
 Macon County, Alabama

 

Evan Terry Associates
 Mechanical Engineering
 One Franklin Ave., Suite 200
 Birmingham, AL 35203
 Phone: 205.972.0100

Revisions	
Project No.	3284
Sheet No.	25 of 45
Date	07/01/2020
Scale	AS.10
Drawn by	
Checked by	
Approved by	