



Good




★ ADD 8" TO COMPENSATE FOR BRICK TO TRUSSES

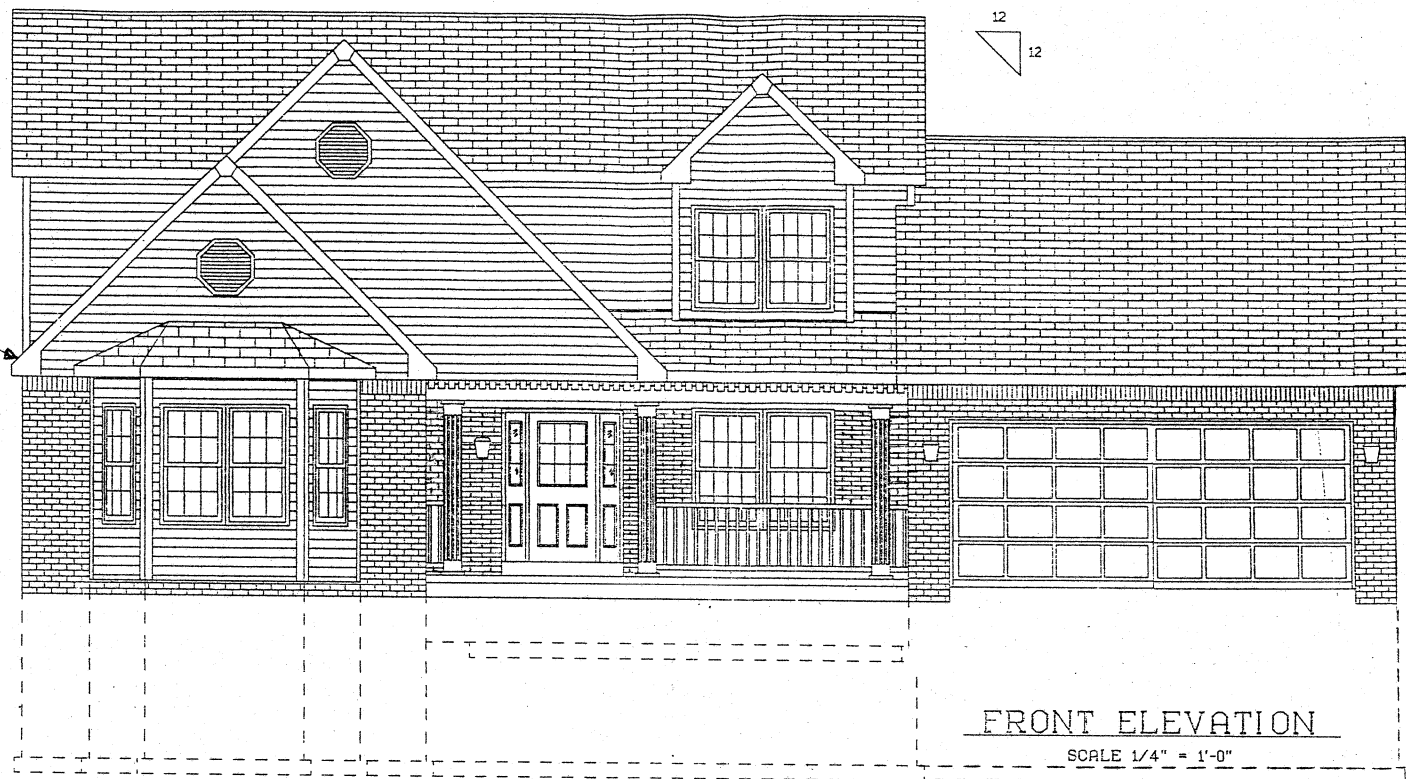


FRONT ELEVATION  
SCALE 1/4" = 1'-0"

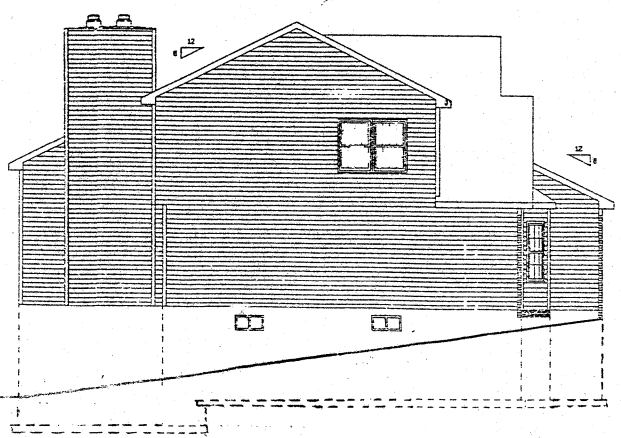

LEFT ELEVATION  
SCALE 1/4" = 1'-0"

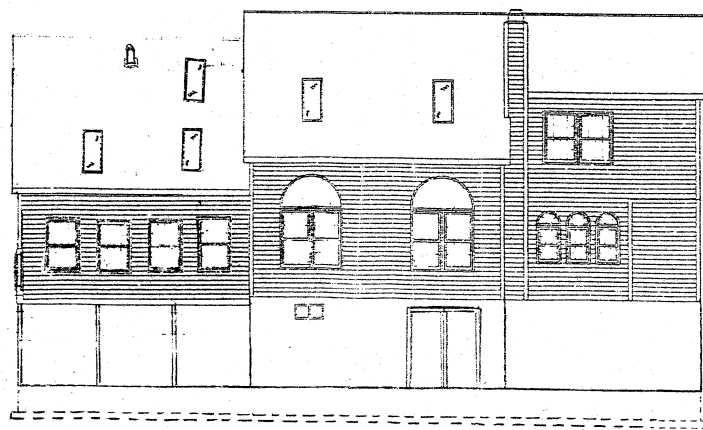


REAR ELEVATION  
SCALE 1/4" = 1'-0"

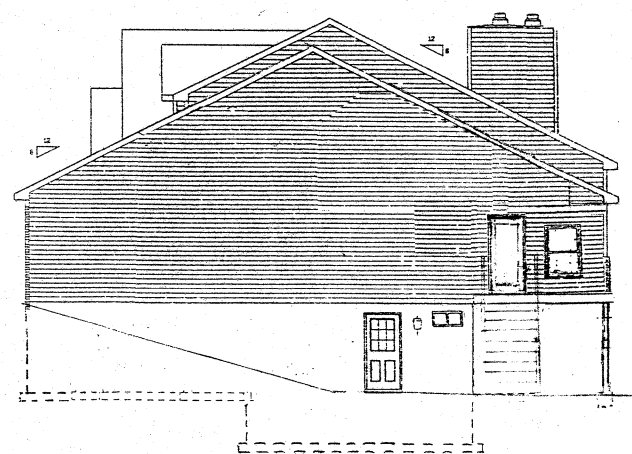

RIGHT ELEVATION  
SCALE 1/4" = 1'-0"

TRADEMARK HOMES	NEW RESIDENCE FOR	AVALON MODEL
BRAND	STATE	



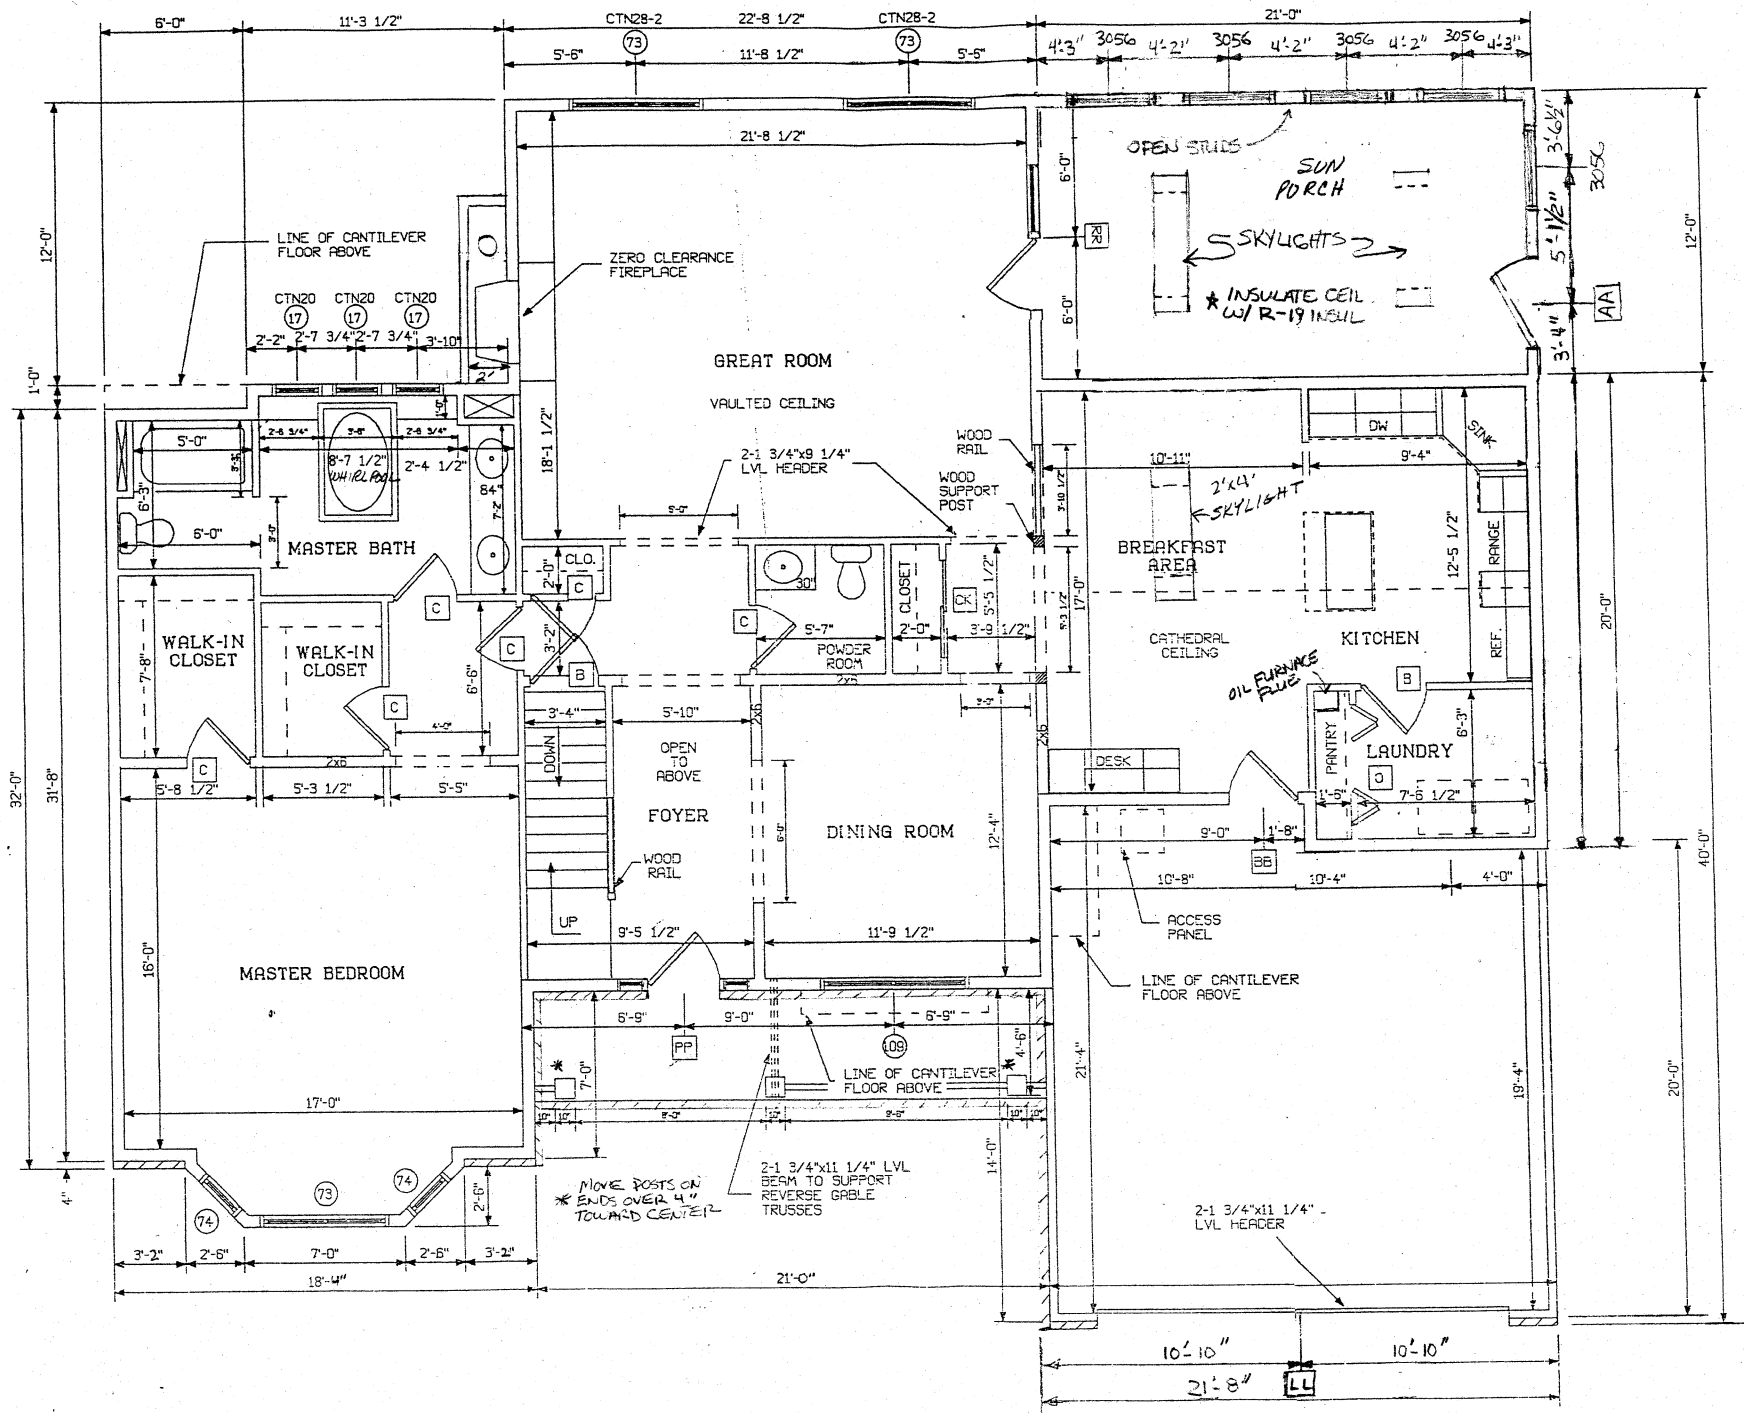

FIRST FLOOR PLAN

SCALE 1/4" = 1'-0"

TRADEMARK HOMES  
P. O. BOX 188

NEW RESIDENCE FOR :		AVALON MODEL
DRANCH :	STATE : PA.	
DRAWN BY :	DATE :	

