

REAR ELEVATION

RELATED ITEMS ARE, AND WILL REMAIN THE PROPERTY OF JAMIE TAYLOR. THE CLIENTS RIGHT IS CONDITIONAL AND LIMITED TO A ONE TIME USE. PLANS MAY NOT BE SOLD, LOANED, OR GIVEN TO OTHERS FOR THE PURPOSE OF CONSTRUCTING ANOTHER PROJECT. POSSESSION OF PLANS DOES NOT AUTHORIZE CONTINUED USE FOR CONSTRUCTION OF OTHER PROJECTS. REPRODUCTION IN ANY MANNER IS PROHIBITED WITHOUT THE WRITTEN CONSENT OF THE ORIGINAL DESIGNER. CONTRACTOR SHALL VERIFY ALL LOCAL CODES, CONDITIONS AND DIMENSIONS AT SITE BEFORE BEGINNING CONSTRUCTION. ANY DISCREPANCIES SHALL BE REPORTED TO JAMIE TAYLOR FOR JUSTIFICATION AND/OR CORRECTION BEFORE PROCEEDING WITH WORK. CONTRACTORS SHALL ASSUME RESPONSIBILITY FOR ERRORS THAT ARE NOT REPORTED. JAMIE TAYLOR ASSUMES NO LIABILITY FOR ANY HOME CONSTRUCTED

J TAYLOR
DESIGNS

302 UPTOWN SQUARE
MURFREESBORO, TN
(615)542-4675
jtaylordesigns.net
jamie@jtaylordesigns.net

REVISION

DATE

EXTERIOR ELEVATIONS


Eubank Residence

DRAWN BY: JAMIE TAYLOR
CHECK BY: JAMIE TAYLOR
DATE APPROVED: JUNE 2017
SHEET SIZE: 24 X 36
SCALE: 1/4" = 1'-0"
(UNLESS NOTED)


SHEET: 1 OF 6

If stamp appears in black, this is a duplicate



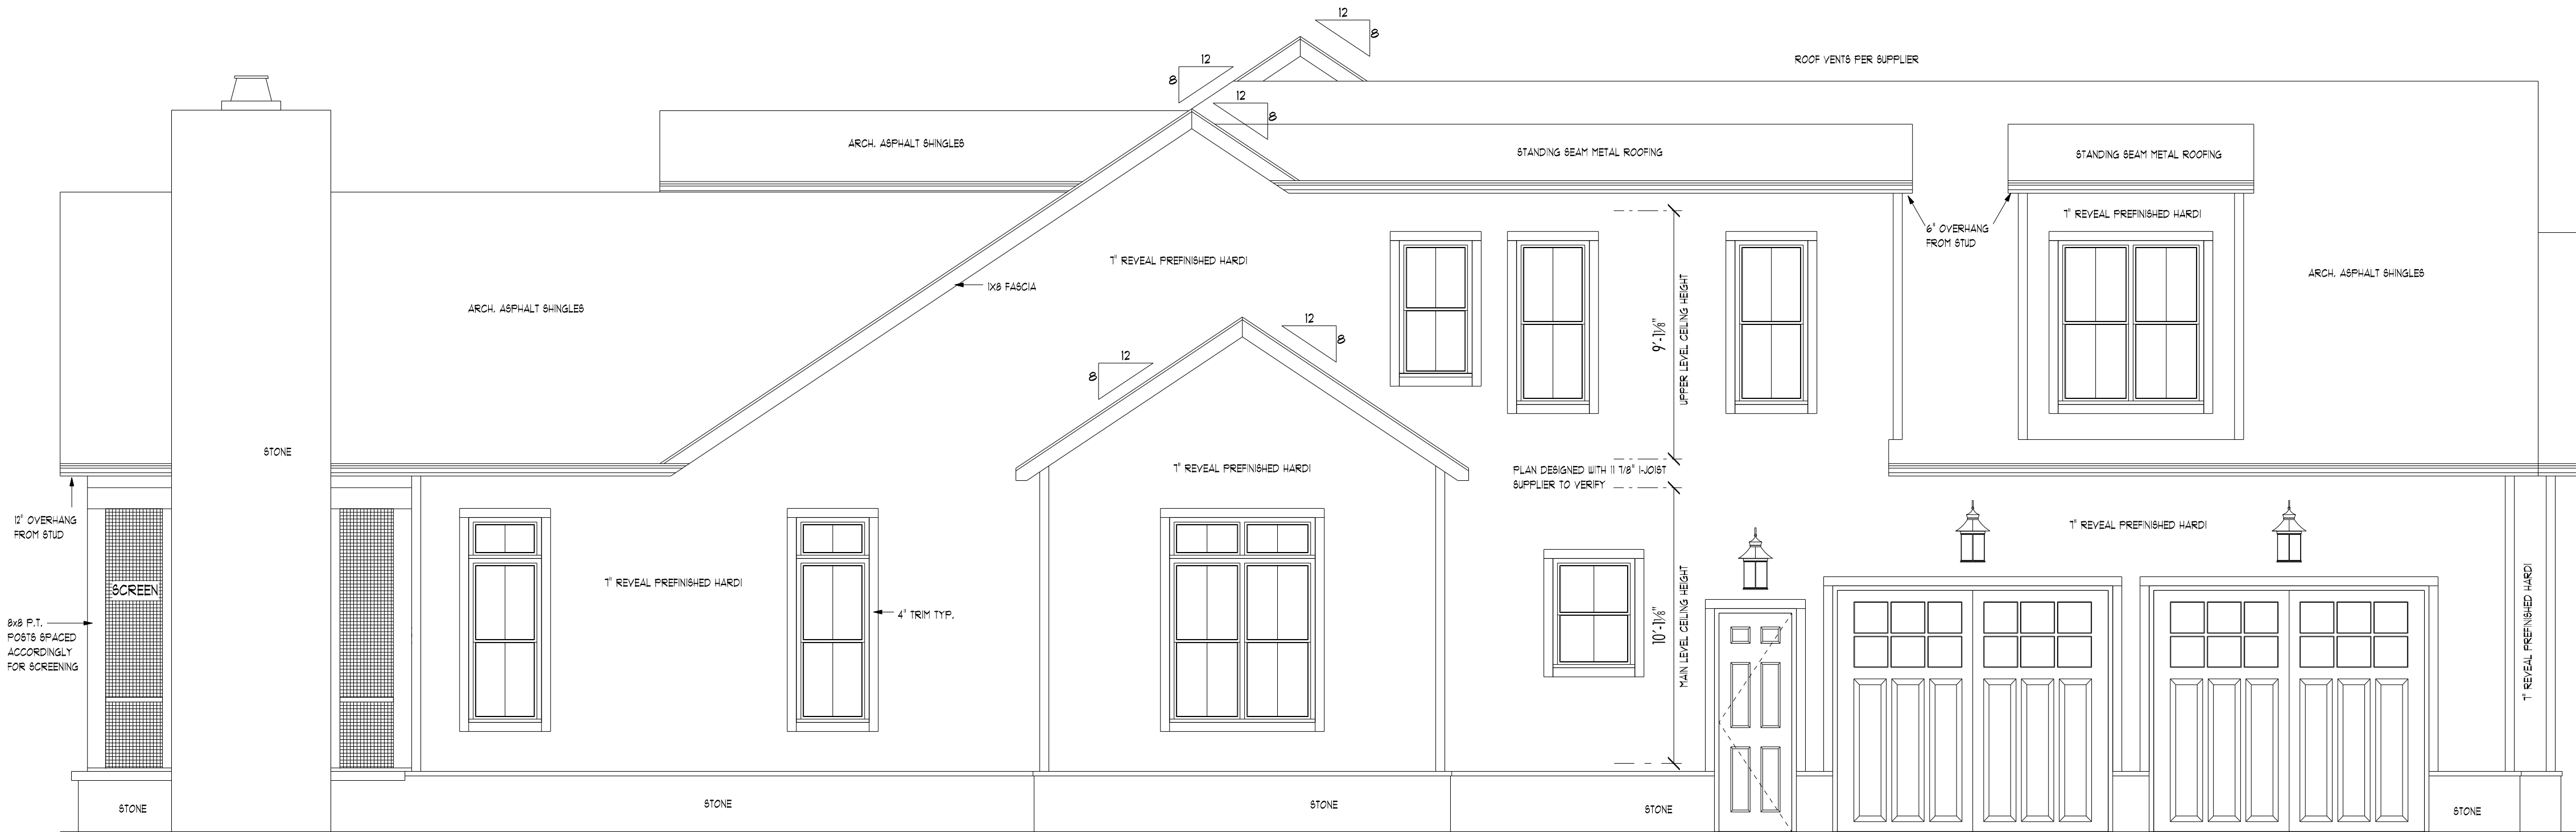

LEFT ELEVATION

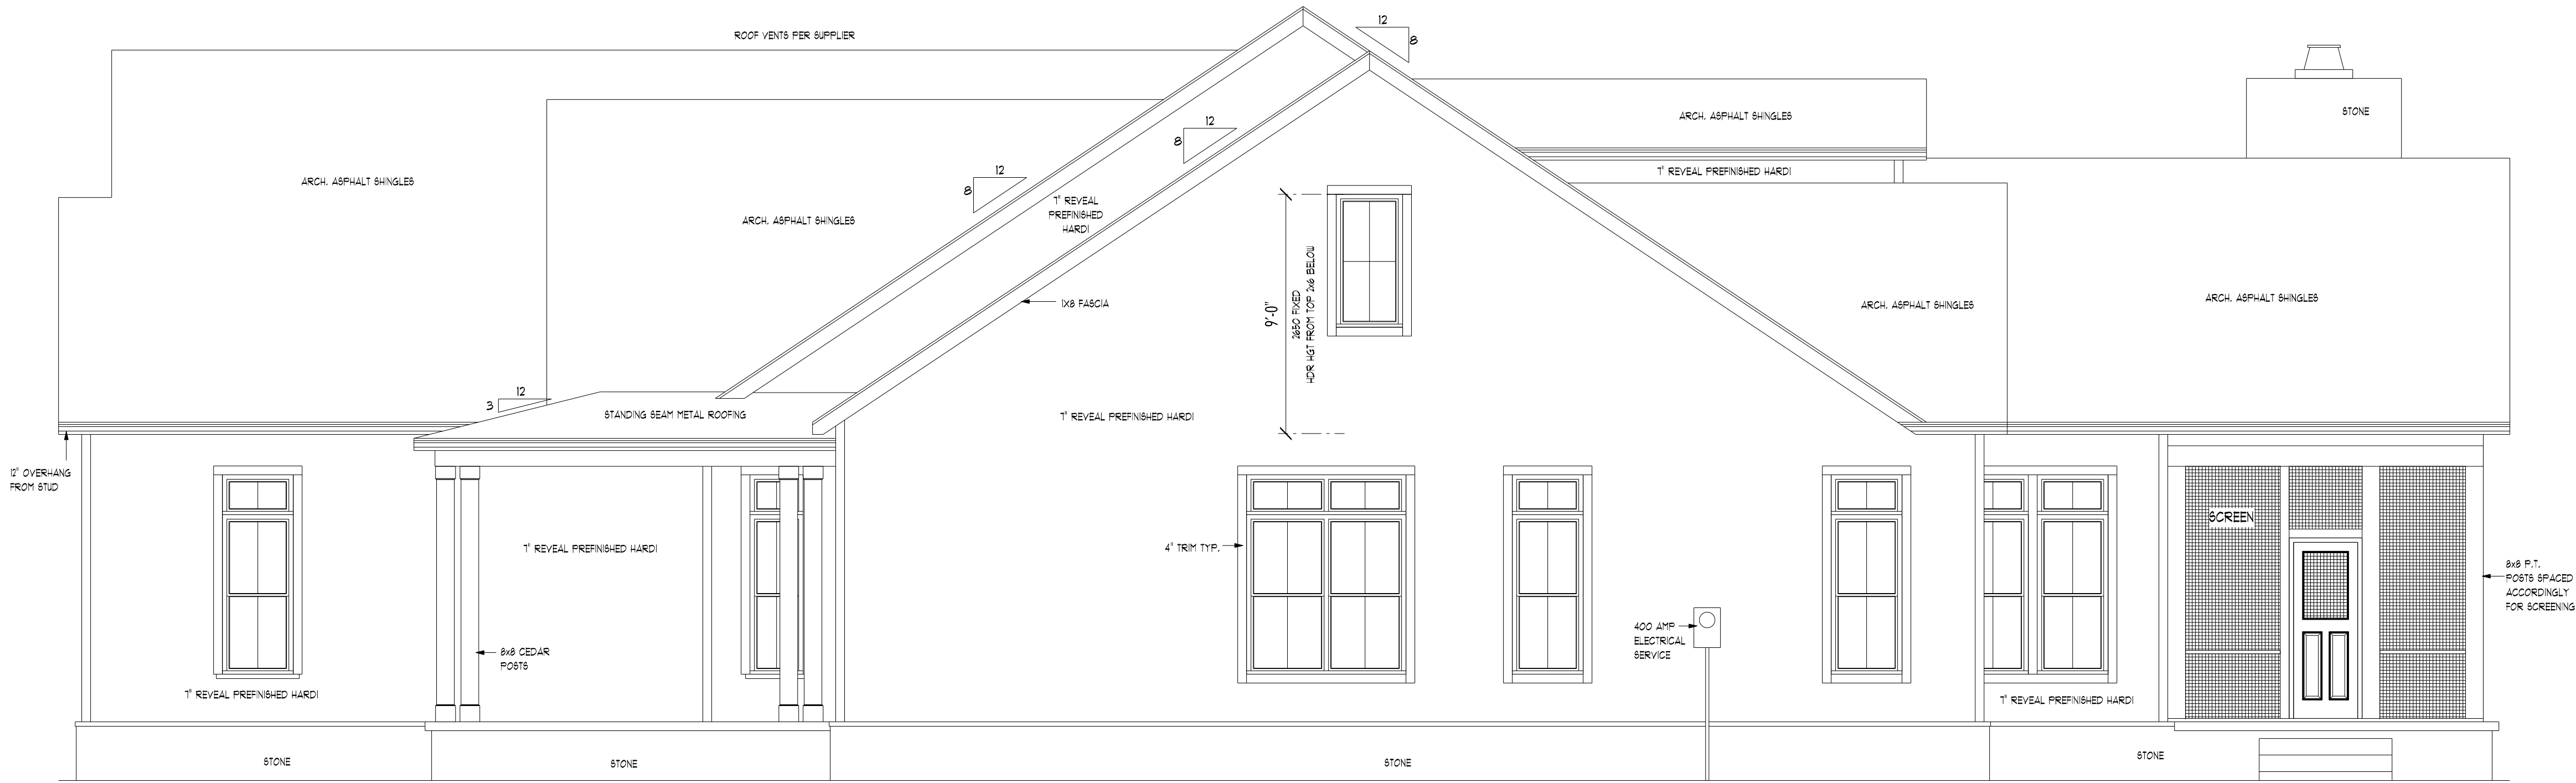

RIGHT ELEVATION

RELATED ITEMS ARE AND WILL REMAIN THE PROPERTY OF JAMIE TAYLOR. THE CLIENT'S RIGHT IS CONDITIONAL AND LIMITED TO A ONE-TIME USE. PLANS MAY NOT BE SOLD, LOANED, OR GIVEN TO OTHERS FOR THE PURPOSE OF CONSTRUCTING ANOTHER PROJECT. POSSESSION OF PLANS DOES NOT AUTHORIZE CONTINUED USE FOR CONSTRUCTION OF OTHER PROJECTS. REPRODUCTION IN ANY MANNER IS PROHIBITED WITHOUT THE WRITTEN CONSENT OF THE ORIGINAL DESIGNER. CONTRACTOR SHALL VERIFY ALL LOCAL CODES, CONDITIONS AND DIMENSIONS AT SITE BEFORE BEGINNING CONSTRUCTION. ANY DISCREPANCIES SHALL BE REPORTED TO JAMIE TAYLOR FOR JUSTIFICATION AND/OR CORRECTION BEFORE PROCEEDING WITH WORK. CONTRACTORS SHALL ASSUME RESPONSIBILITY FOR ERRORS THAT ARE NOT REPORTED. JAMIE TAYLOR ASSUMES NO LIABILITY FOR ANY HOME CONSTRUCTED.

J TAYLOR
DESIGNS

302 UPTOWN SQUARE
MURFREESBORO, TN
(615)542-4675
jtaylordesigns.net
jamie@jtaylordesigns.net

REVISION	DATE


EXTERIOR ELEVATIONS
Eubank Residence

DRAWN BY: JAMIE TAYLOR
CHECK BY: JAMIE TAYLOR
DATE APPROVED: JUNE 2017
SHEET SIZE: 24 X 36
SCALE: 1/4" = 1'-0"
(UNLESS NOTED)

SHEET
2 OF 6

If stamp appears in black, this is a duplicate



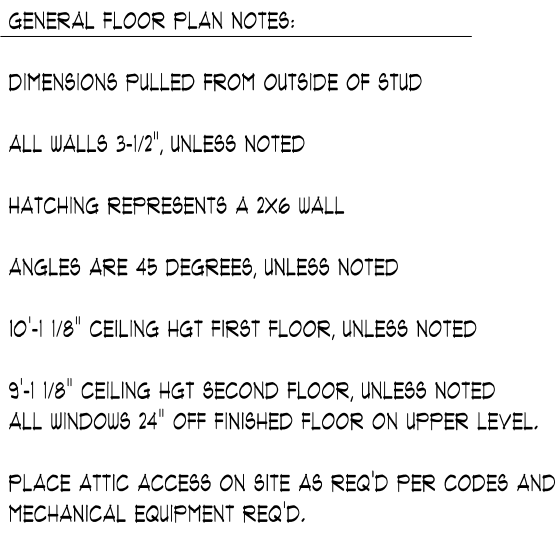

SQUARE FOOTAGE:
MAIN LEVEL HEATED = 2764
UPPER LEVEL HEATED = 661
BONUS = 478
TOTAL HEATED = 3903

GARAGE = 793
FRONT PORCH = 380
REAR PORCH = 140
SCREEN PORCH = 215
TOTAL UNDER ROOF = 5431

DUE TO LOCAL CODES AND INSPECTIONS VARYING, CONTRACTOR SHALL VERIFY ALL CODES, CONDITIONS AND DIMENSIONS AT SITE BEFORE BEGINNING CONSTRUCTION. ANY DISCREPANCIES IN THE DRAWINGS SHALL BE REPORTED TO JAMIE TAYLOR FOR JUSTIFICATION AND/OR CORRECTION BEFORE PROCEEDING WITH WORK. CONTRACTOR SHALL MAINTAIN RECORDS OF ALL FIELD DATA AND NOT BE SUBJECT

PROPERTY OF THE CLIENTS RIGHT IS LIMITED TO A ONE TIME PLANS MAY NOT BE SOLO LOANED OR GIVEN TO OTHERS FOR THE PROJECT. ANY PROJECT POSSESSION OF PLANS DOES NOT AUTHORIZE CONSTRUCTION USE FOR OTHER PROJECTS. ANY MANAGER IS PROHIBITED WITHOUT THE WRITTEN CONSENT OF THE CONTRACTOR DESIGNER. CONTRACTOR SHALL VERIFY ALL LOCAL, CODED REGULATIONS AND ORDINANCES. THIS IS HEREBY BEGINNING CONSTRUCTION. ANY DISCREPANCIES SHALL BE REPORTED TO JAMIE TAYLOR FOR JAMIE TAYLOR AND ASSOCIATES, INC.

DATE	REVISION


302 UPTOWN SQUARE
MURFREESBORO, TN
(615)542-4675
jlaylor@jlaylor.com
jlaylor@jlaylor.com

EST 2009

J TAYLOR
DESIGNS

RESIDENTIAL DESIGNERS

RELATED ITEMS ARE THE PROPERTY OF THE CLIENT. JAMES TAYLOR, THE CLIENT'S RIGHT IS LIMITED TO ONE, THE CLIENT MAY NOT BE SOLD, LOANED OR GIVEN TO OTHERS FOR THE PURPOSE OF ANOTHER PROJECT. POSSESSION OF PLANS DOES NOT AUTHORIZE CONSTRUCTION OR REPRODUCTION IN ANY MANNER. PERMISSION IS GRANTED TO THE CONTRACTOR FOR THE CONSTRUCTION OF THE CONTRACT. DESIGNER SHALL CONSTRUCT UNDER CONDITIONS AND DIMENSIONS AT SITE BEFORE BEGINNING CONSTRUCTION. CONTRACTS SHALL BE REPRODUCED TO JAMES TAYLOR FOR DISCUSSION AND/OR REPRODUCTION. CONTRACTORS SHALL ASSUME RESPONSIBILITY FOR RECORDS THAT JAMES TAYLOR ASSUMES NO LIABILITY FOR ANY OTHER CONSTRUCTED

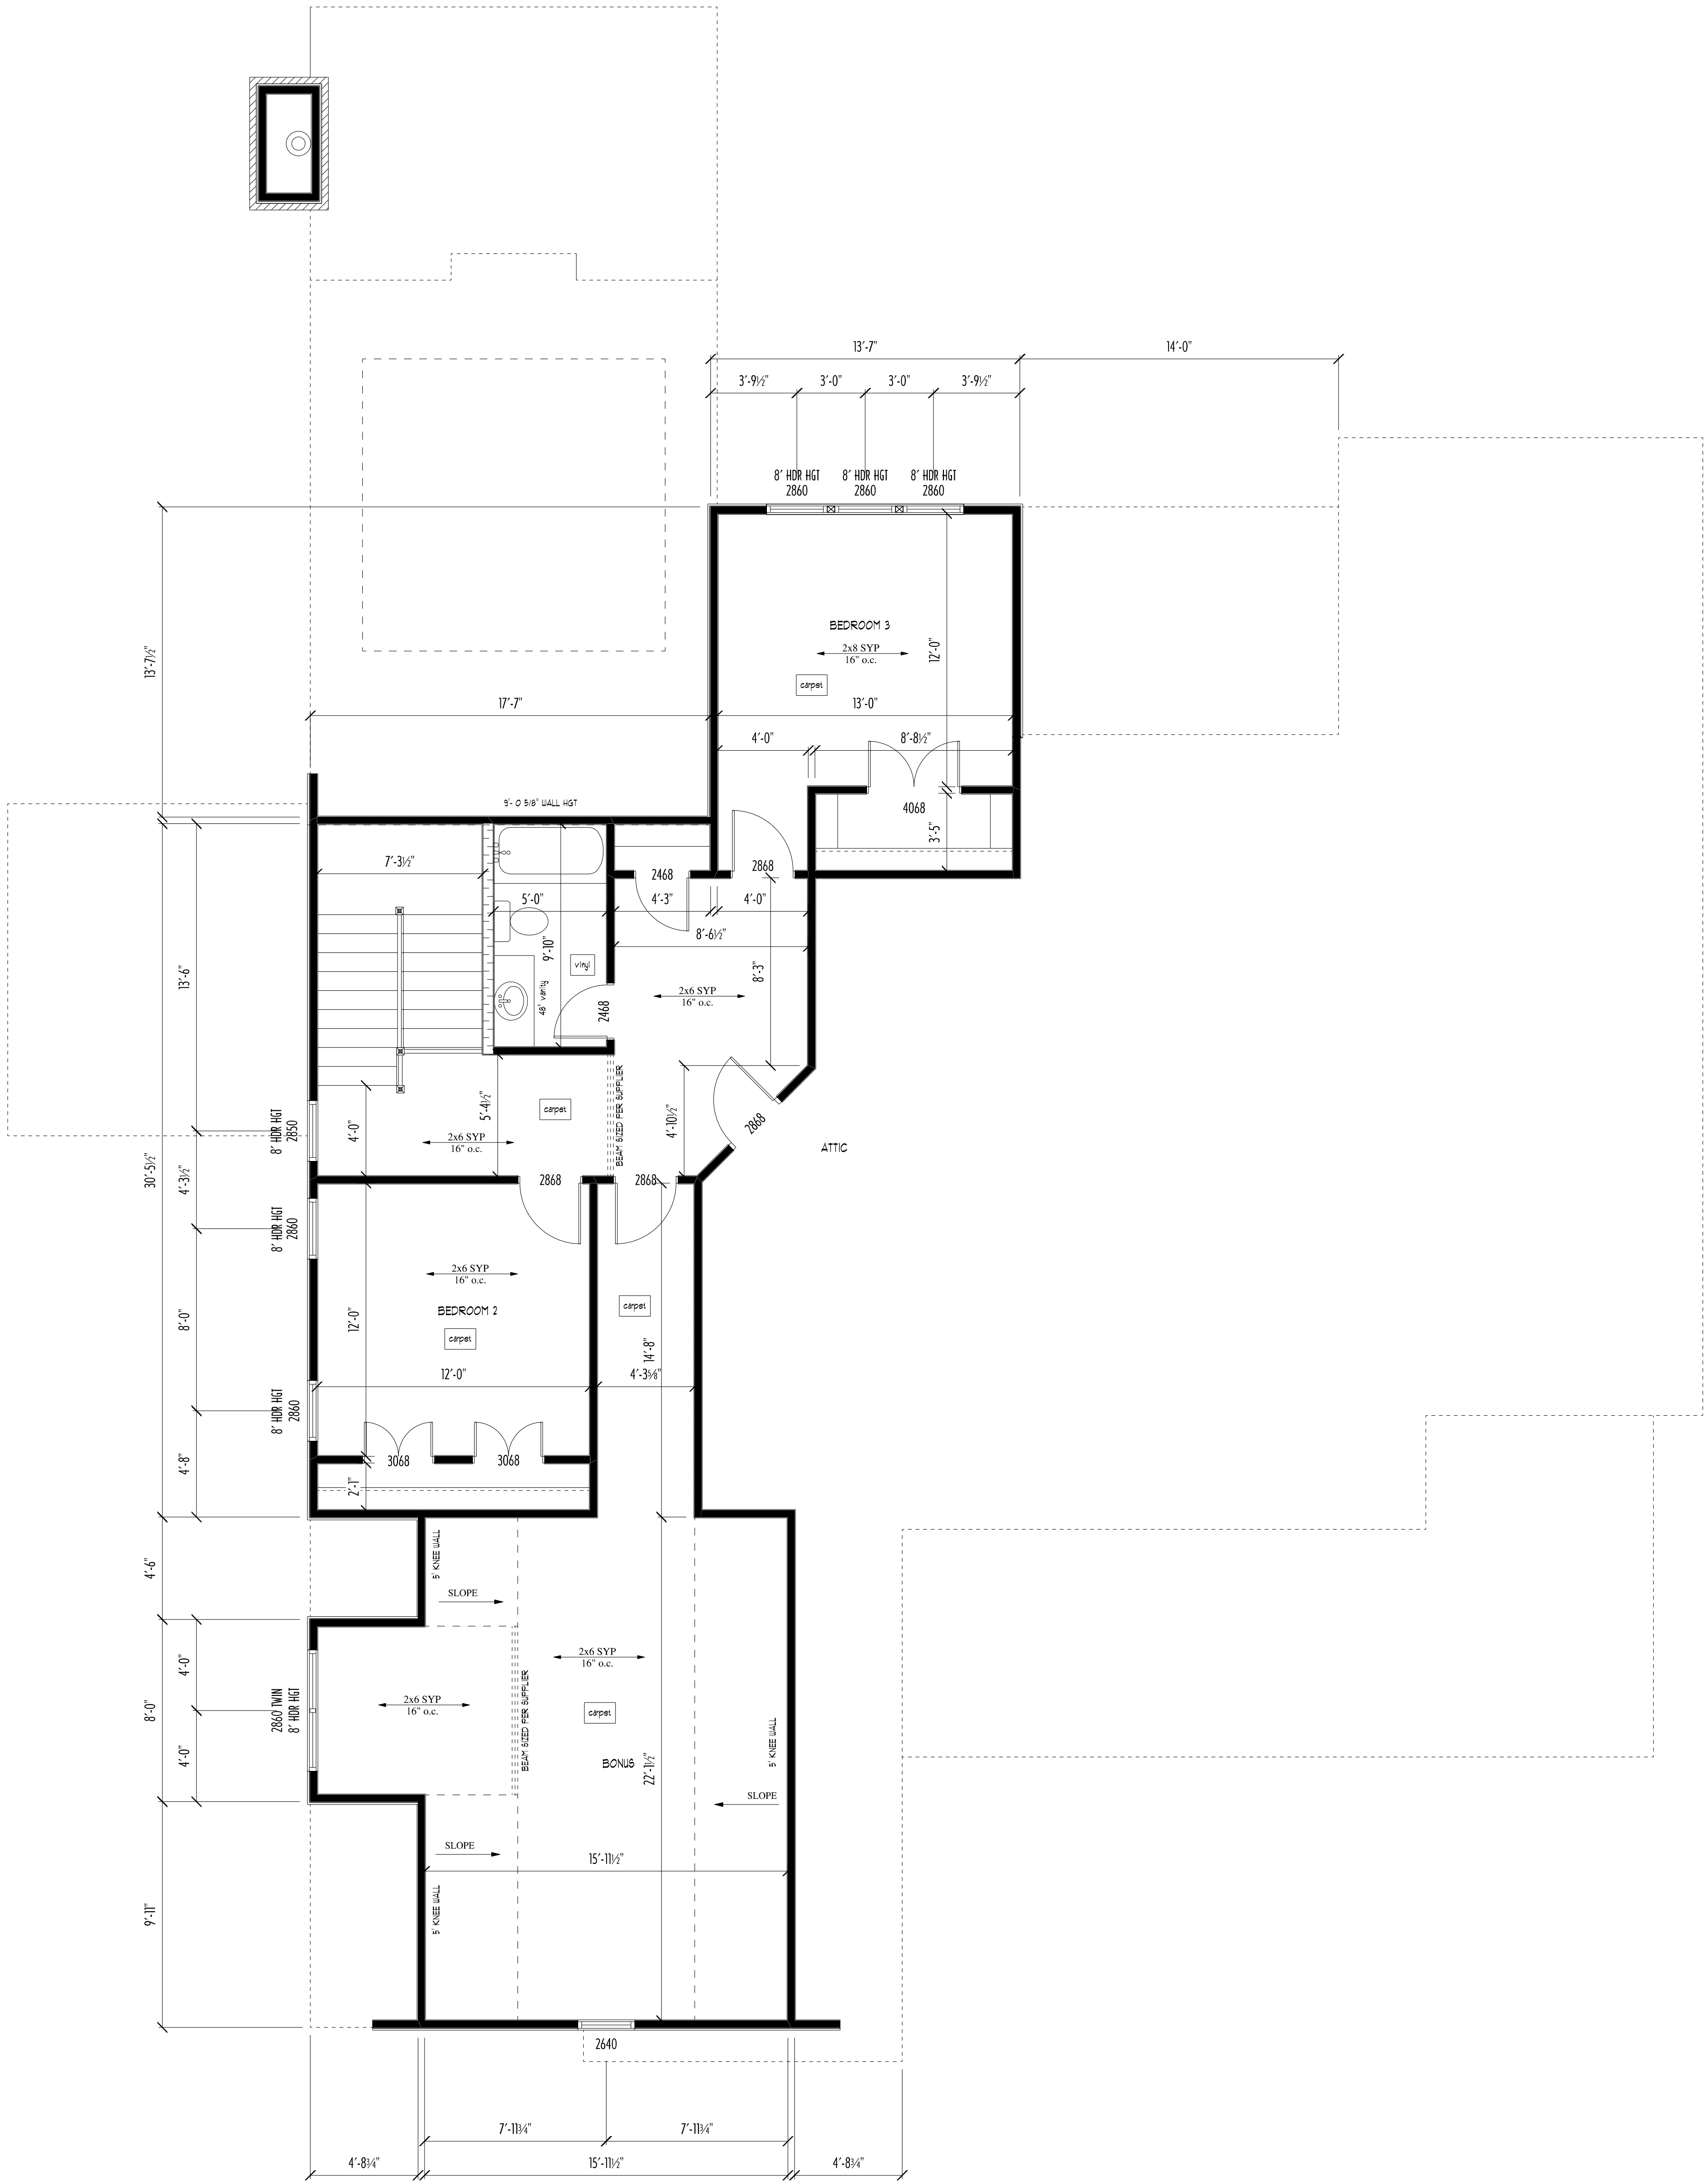

GENERAL FLOOR PLAN NOTES:

DIMENSIONS PULLED FROM OUTSIDE OF STUD

ALL WALLS 3/4", UNLESS NOTED

HATCHING REPRESENTS A 2x6 WALL

ANGLES ARE 45 DEGREES, UNLESS NOTED

10'-4 1/8" CEILING HGT FIRST FLOOR, UNLESS NOTED

9'-4 1/8" CEILING HGT SECOND FLOOR, UNLESS NOTED

ALL WINDOWS 24" OFF FINISHED FLOOR ON UPPER LEVEL.

PLACE ATTIC ACCESS ON SITE AS REQ'D PER CODES AND MECHANICAL EQUIPMENT REQ'D.

DUE TO LOCAL CODES AND INSPECTIONS VARYING, CONTRACTOR SHALL VERIFY ALL CODES, CONDITIONS AND DIMENSIONS AT SITE BEFORE BEGINNING CONSTRUCTION. ANY DISCREPANCIES IN THE DRAWINGS SHALL BE REPORTED TO JAMIE TAYLOR FOR JUSTIFICATION AND/OR CORRECTION BEFORE PROCEEDING WITH WORK. CONTRACTOR SHALL ASSUME RESPONSIBILITY FOR ERRORS THAT ARE NOT REPORTED.

ALL NOTED ITEMS ARE TO BE VERIFIED BY THE CONTRACTOR AND WILL REMAIN THE PROPERTY OF THE CLIENTS. THE CLIENTS RIGHTS ARE LIMITED TO A ONE TIME USE ONLY. ANY OTHER USE OF THIS DRAWING WITHOUT THE WRITTEN CONSENT OF JAMIE TAYLOR IS PROHIBITED. JAMIE TAYLOR IS NOT RESPONSIBLE FOR ANY ERRORS OR OMISSIONS IN ANY DRAWING. THE CONTRACTOR SHALL BE RESPONSIBLE FOR OBTAINING ALL NECESSARY PERMITS AND APPROVALS FROM ALL LOCAL CODES, ORDINANCES AND REGULATIONS. 

EST. 2001

J TAYLOR
DESIGNS

RESIDENTIAL DESIGNERS

302 UPTOWN SQUARE
MURFREESBORO, TN
37132-4675
jmtaylor@jtdesigns.com
jmtaylor@jtdesigns.com

DATE	REVISION

UPPER LEVEL FLOOR PLAN

Eubank Residence

DRAWN BY: JAMIE TAYLOR
CHECK BY: JAMIE TAYLOR
DATE APPROVED: JUNE 2017

SHEET SIZE: 24 X 36
SCALE: 1/4" = 1'-0" (AS NOTED)
SHEET: 6 OF 6

It stamp appears in stamp is a duplicate.

6 OF 6