




LEFT ELEVATION
SCALE 1/4" = 1'-0"

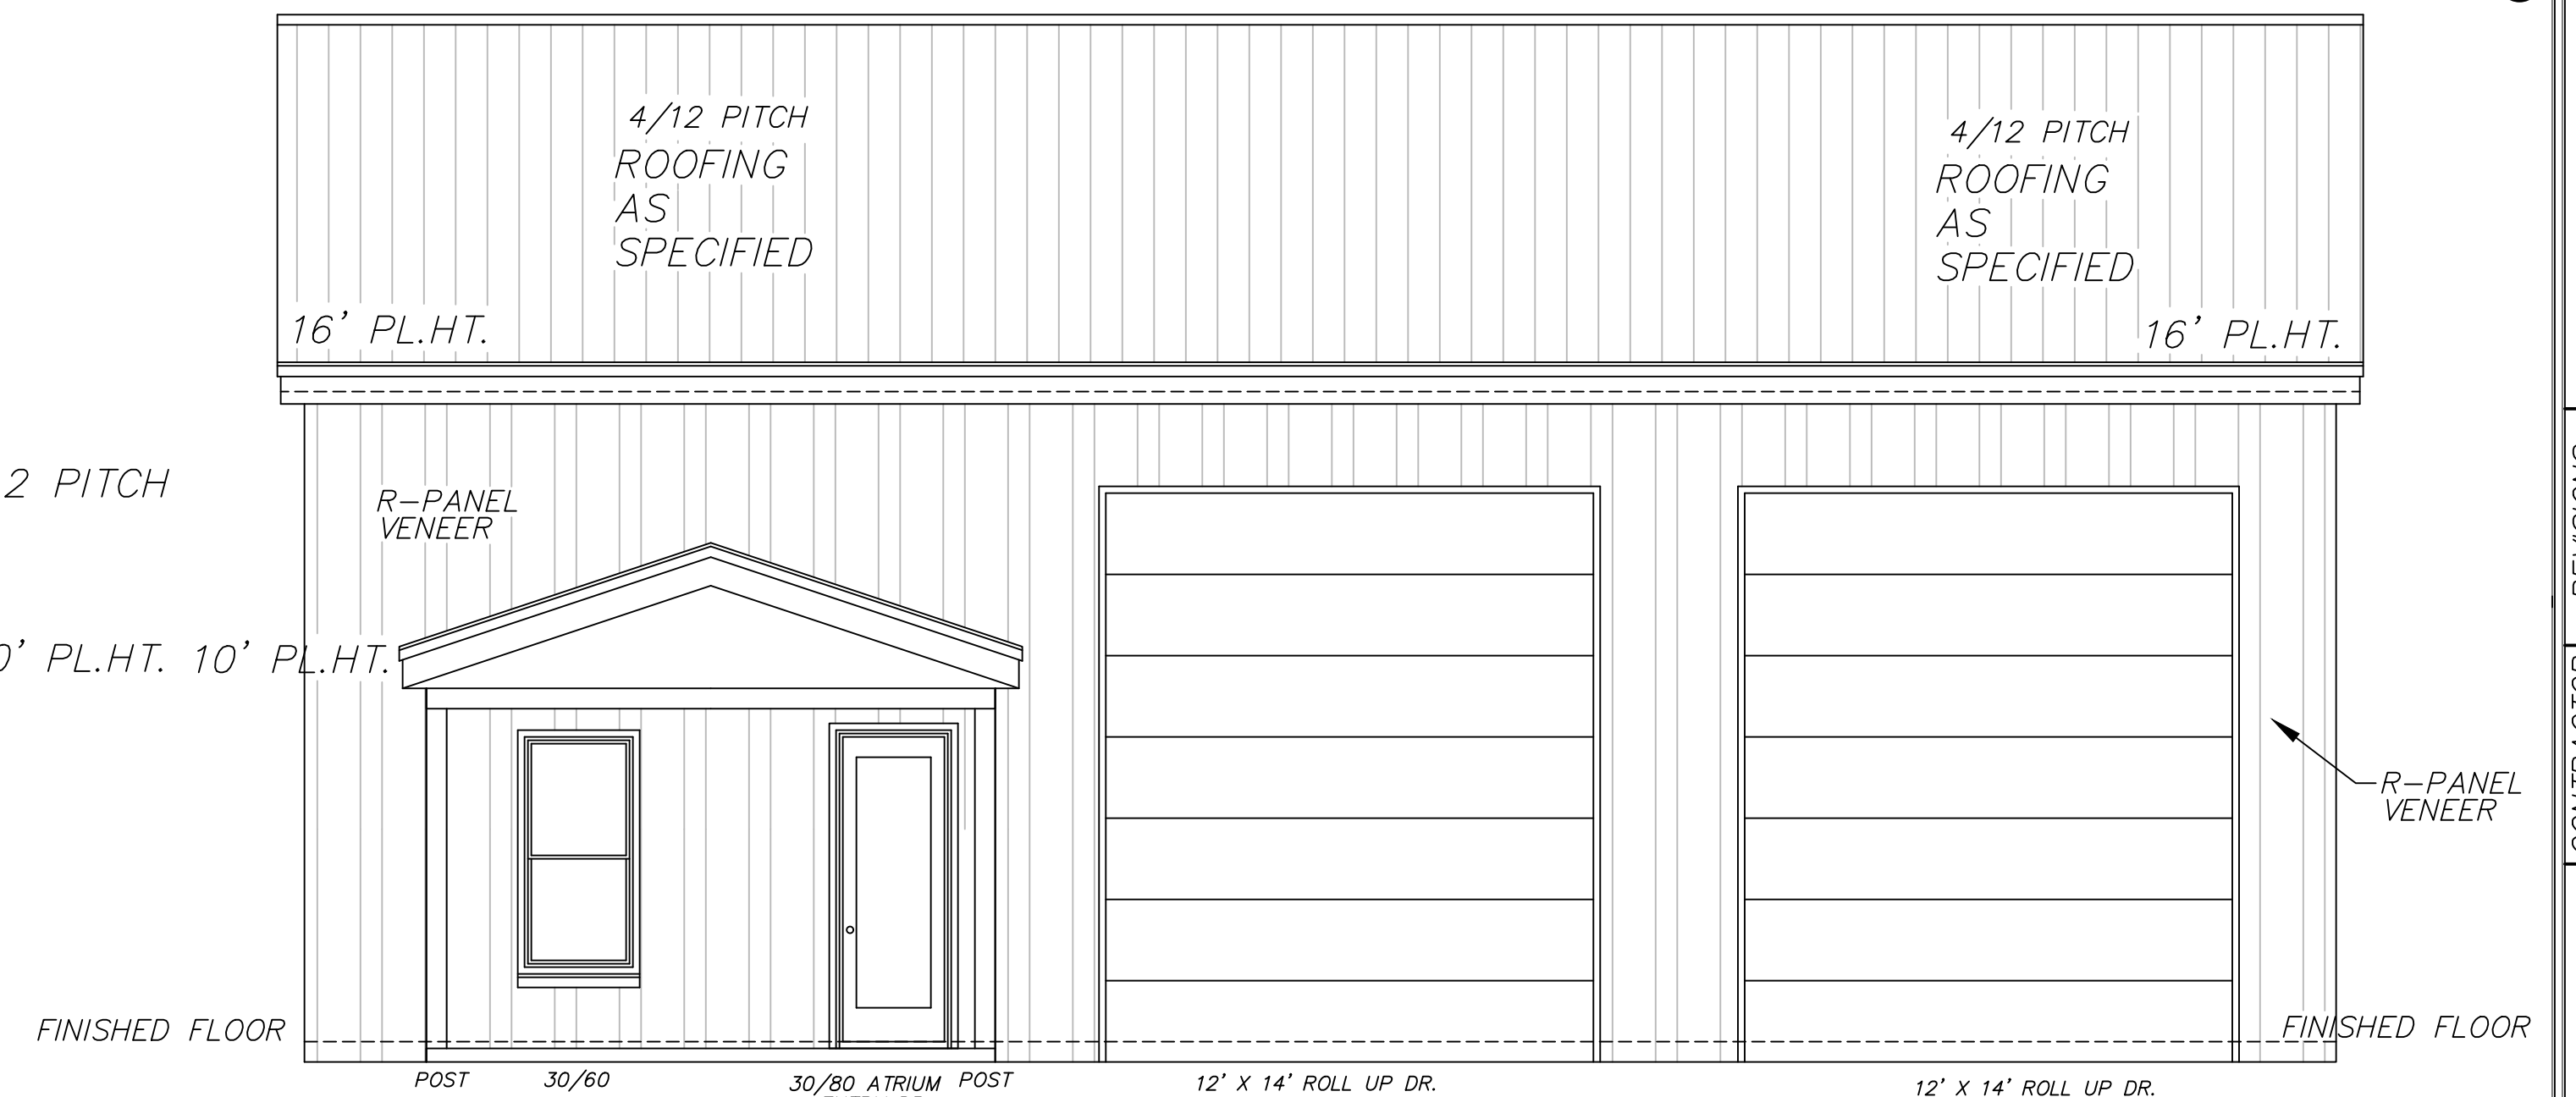

FRONT ELEVATION
SCALE 1/4" = 1'-0" 2,500.0 SQ/FT

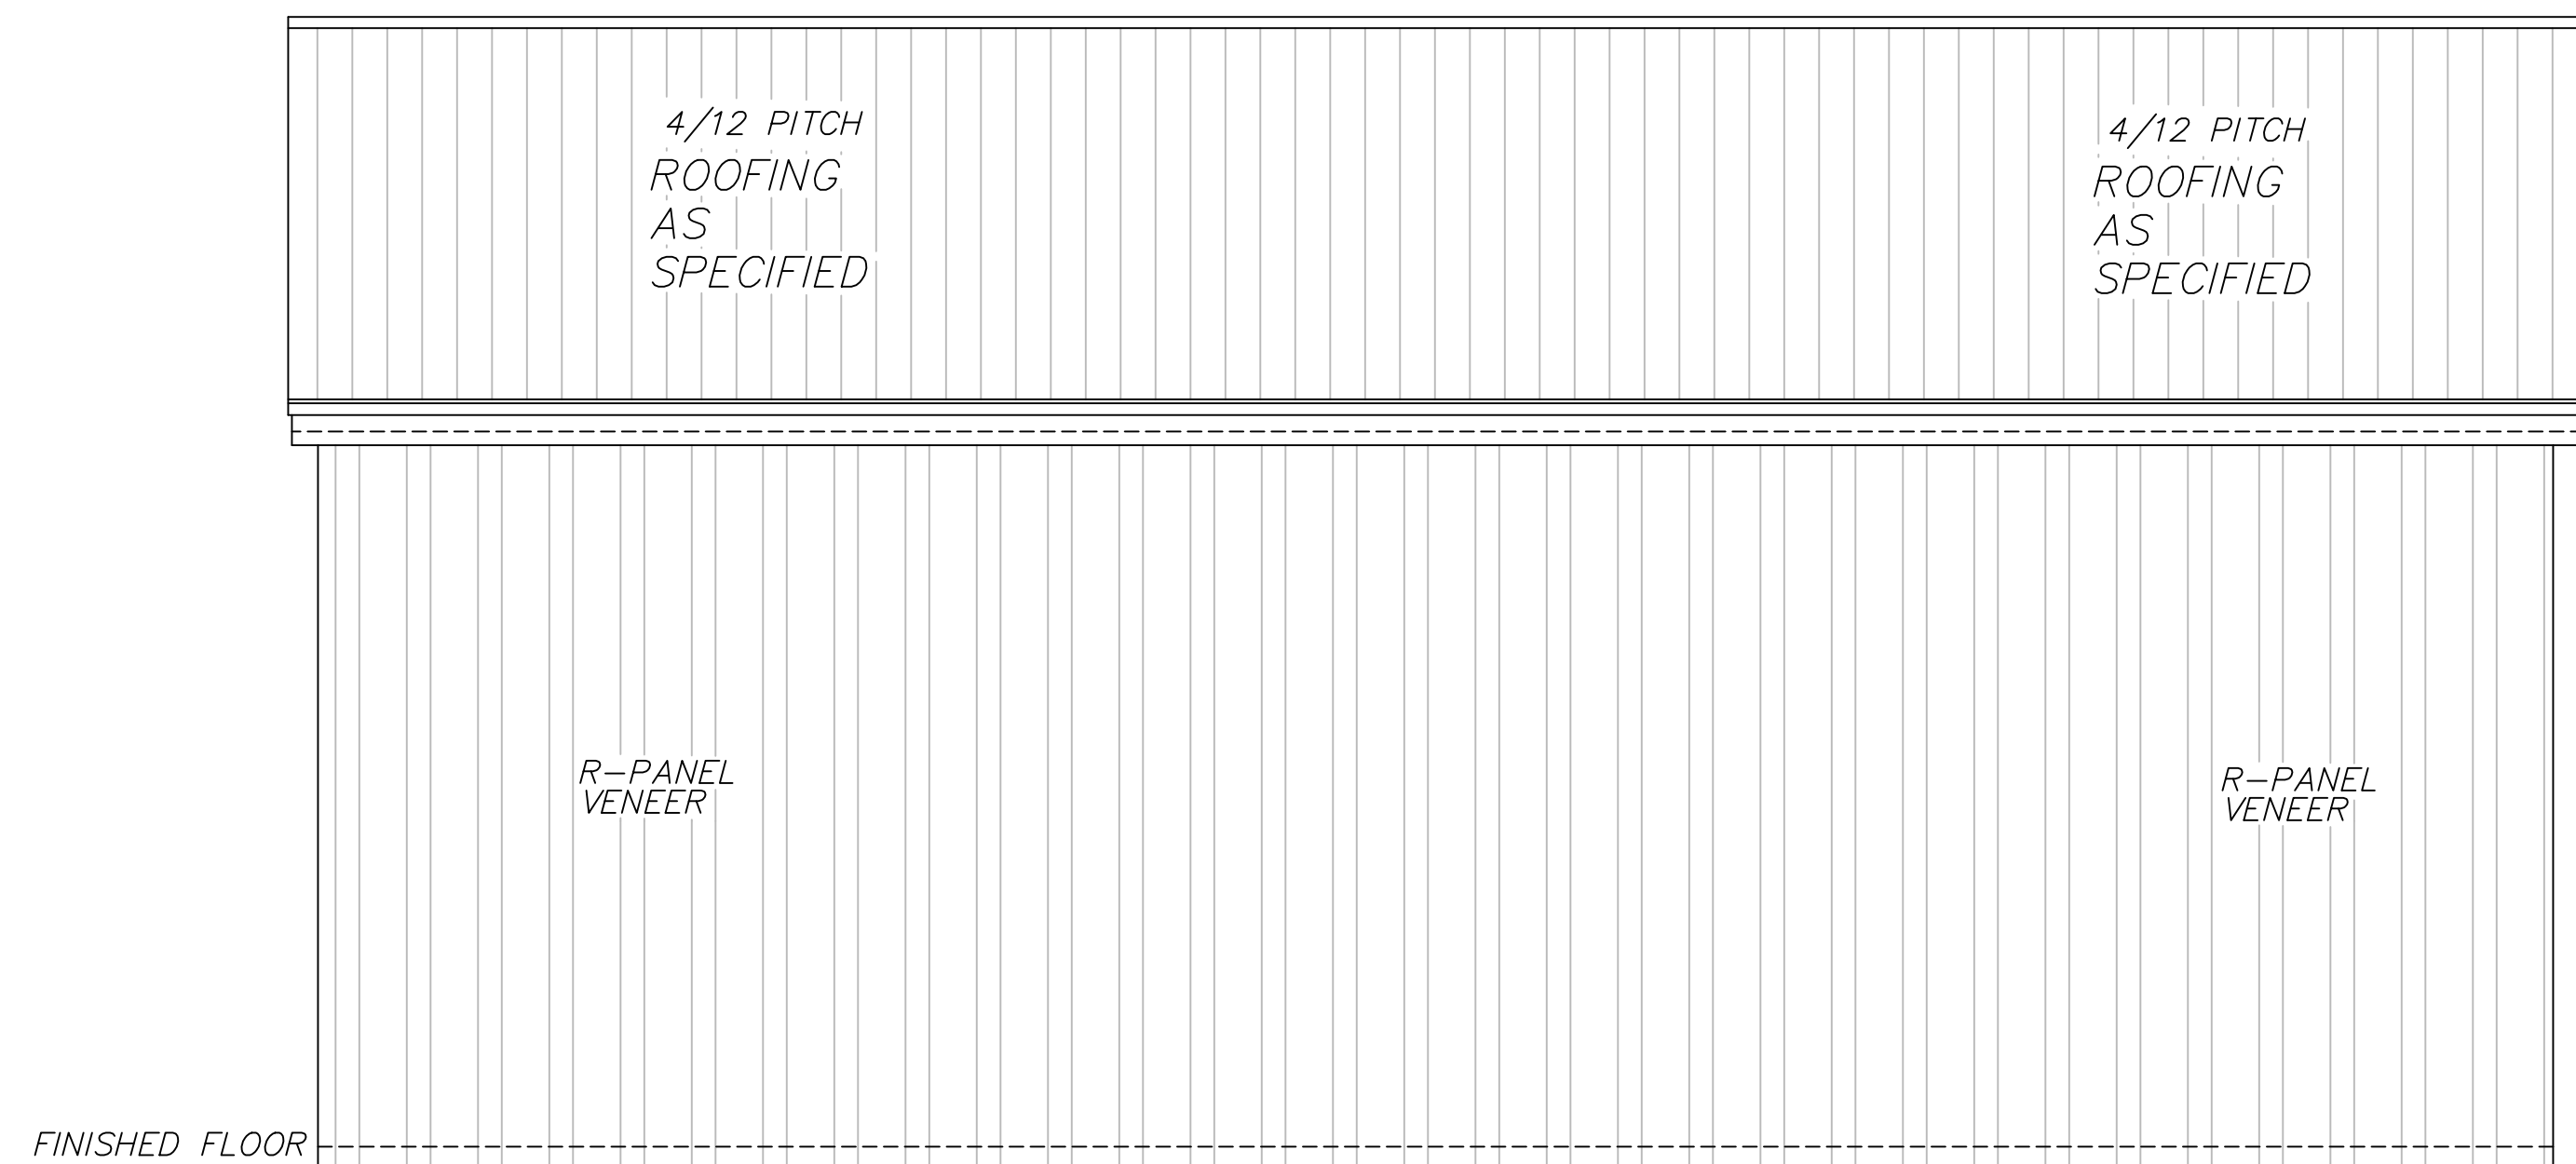

BACK ELEVATION
SCALE 1/4" = 1'-0"

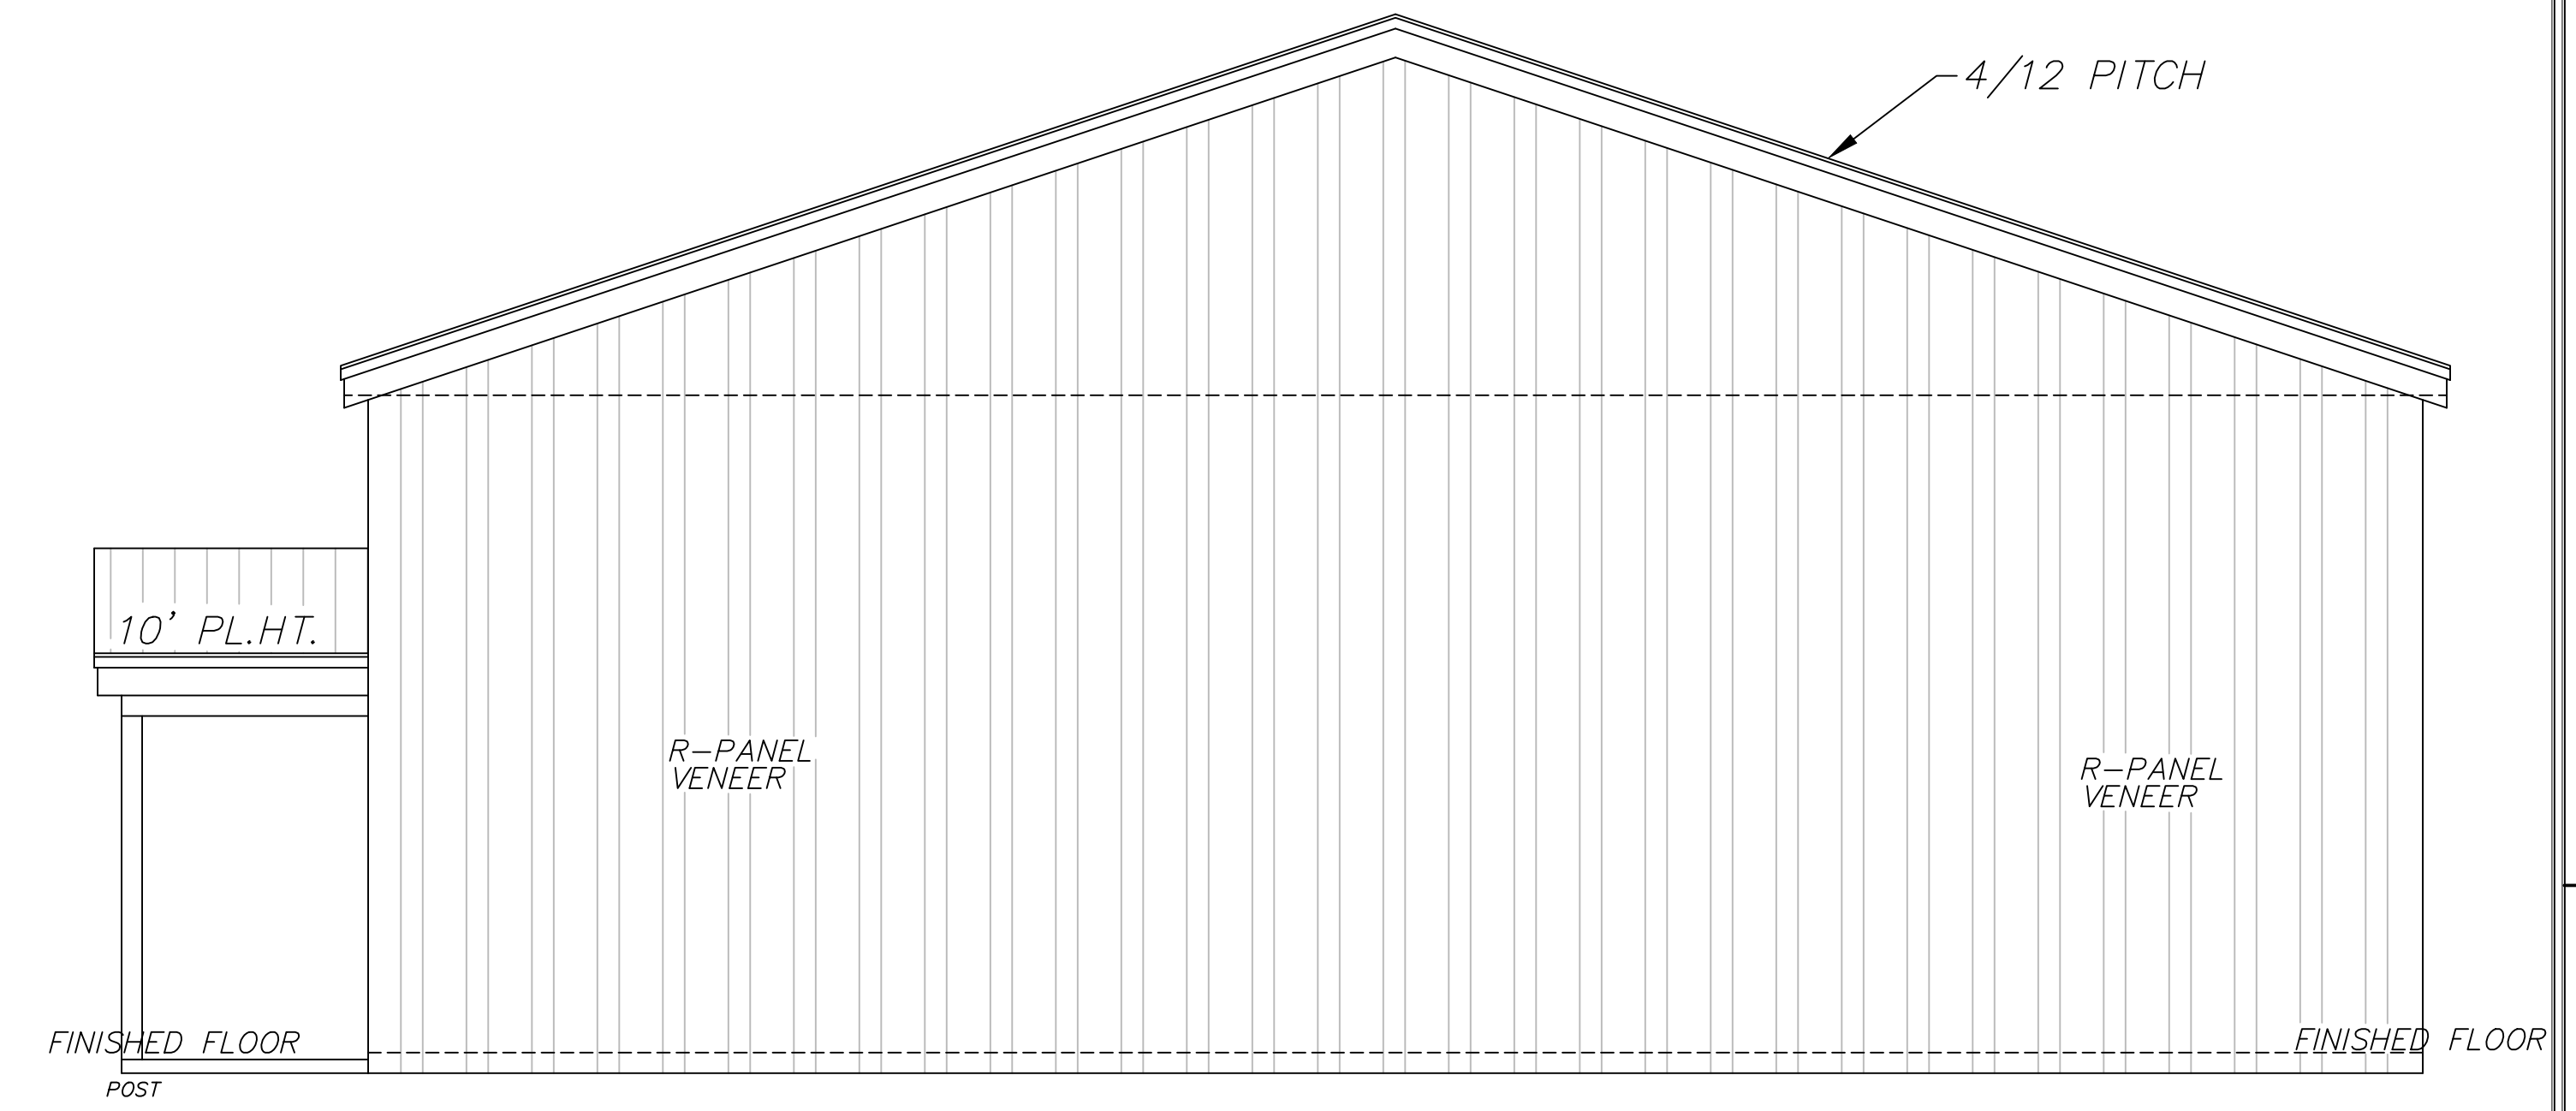

RIGHT ELEVATION
SCALE 1/4" = 1'-0"

Copyright © 2026
 CONTRACTOR/ARCHITECTURE: 2026
 2026 TERRACE DR
 WESTMINSTER, TEXAS 76086
 817-485-0037

REVISIONS

CONTRACTOR

**ROBBIE BALLARD
50 X 50 BUILDING**

2026 TERRACE DR
 WESTMINSTER, TEXAS 76086
 Daniel W. Pompa
 Phone: 817-285-0037

Texas Custom Residential Design LLC

DRAWN BY:
Pompa

DATE:
FEB2026

SHEET
 1 of 4

PLAN NO.
 RB 50X50