


Copyright ©  
 CONTRACTOR/ ARCHITECTURE, INC.  
 10000 WEST 10TH STREET  
 SUITE 100  
 WESTMINSTER, CO 80057  
 303-440-0077

REVISIONS	CONTRACTOR

**ROBBIE BALLARD**  
**100 X 50 BUILDING**

708 TERRACE DR  
 WESTMINSTER, TEXAS 76086  
 Daniel W. Pompa  
 Phone 917/265-0037  
 Texas Custom Residential Design

DRAWN BY: **Pompa**  
 DATE: **FEB2026**  
 SHEET: **3** of **5**  
 PLAN NO.: **RB 100 X 50**

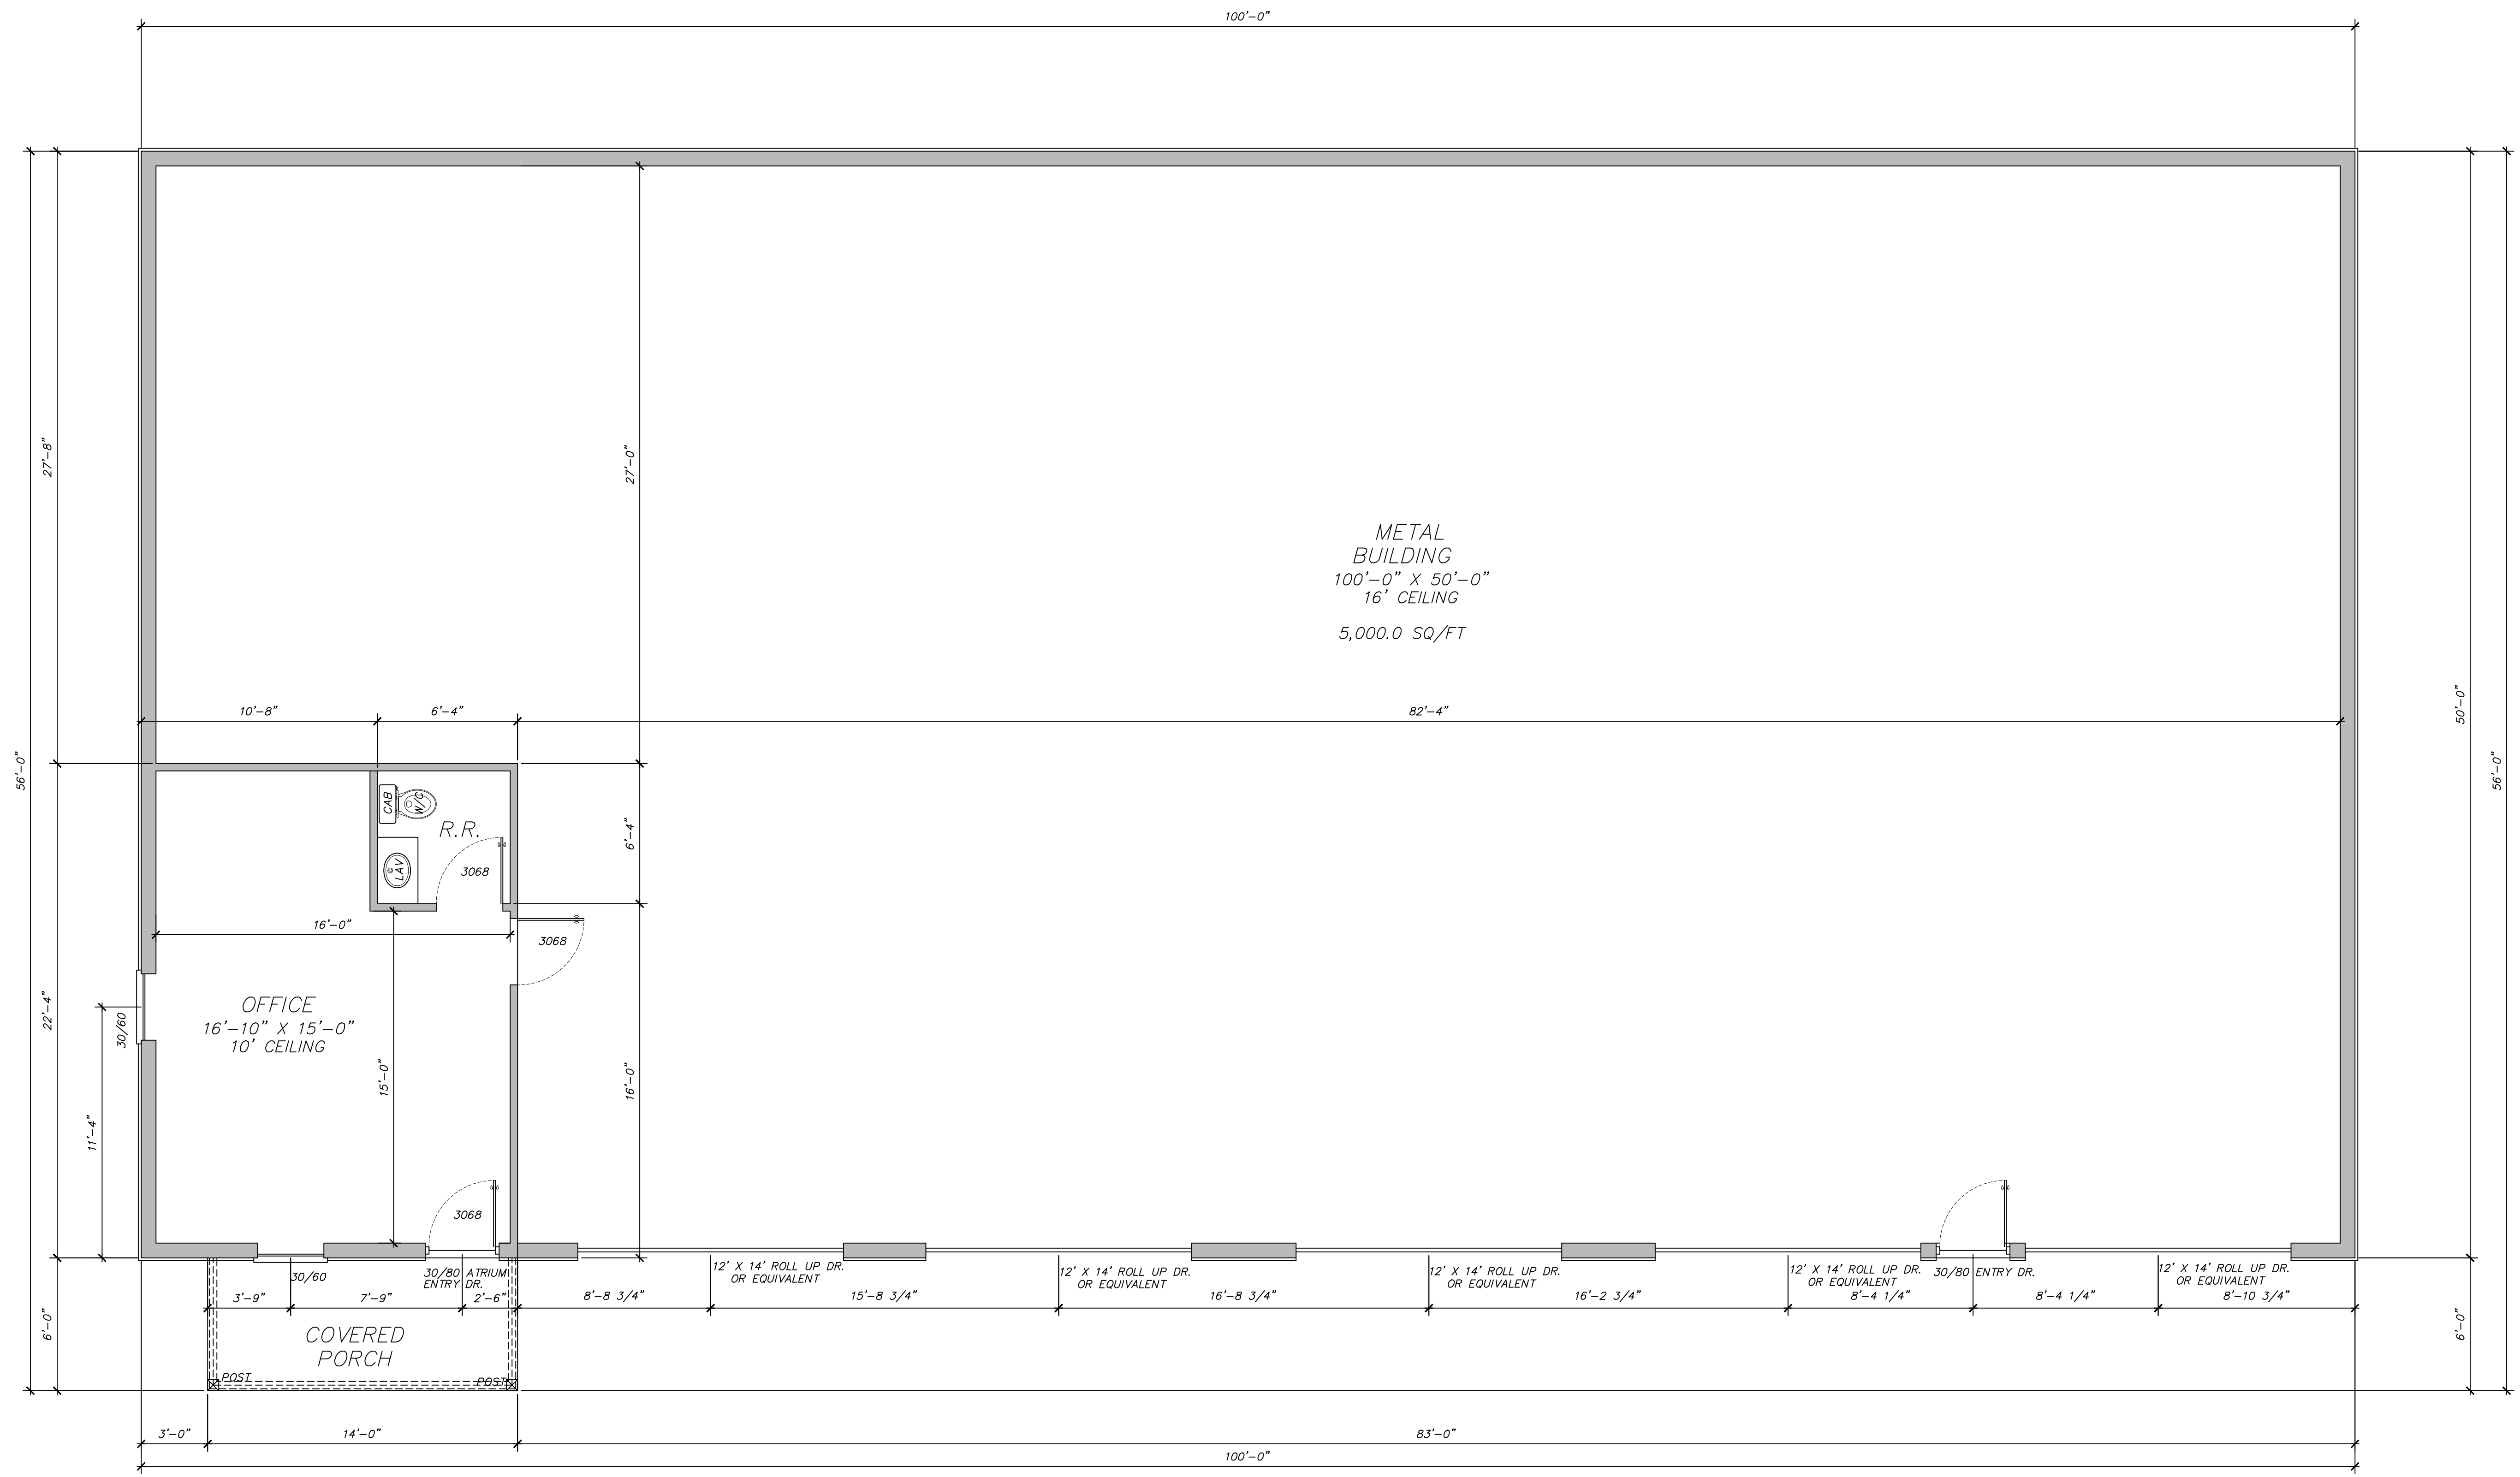

**FLOOR PLAN**  
 SCALE 1/4" = 1'-0"

AREAS	
OFFICE, SHOP	1,348 SQ. FT.
PORCH	51 SQ. FT.
<b>TOTAL UNDER ROOF</b>	<b>1,863 SQ. FT.</b>