


NOTES:
 ALL WINDOW WINDOWS MUST MEET ENERGY EFFICIENCY RATED CODE REQUIREMENTS. DUE TO VARIATIONS THAT OCCUR IN ALL LOCAL BUILDING CODES, WINDOW SIZE COMPLIANCE SHOULD BE VERIFIED WITH MANUFACTURER BEFORE ORDERING.

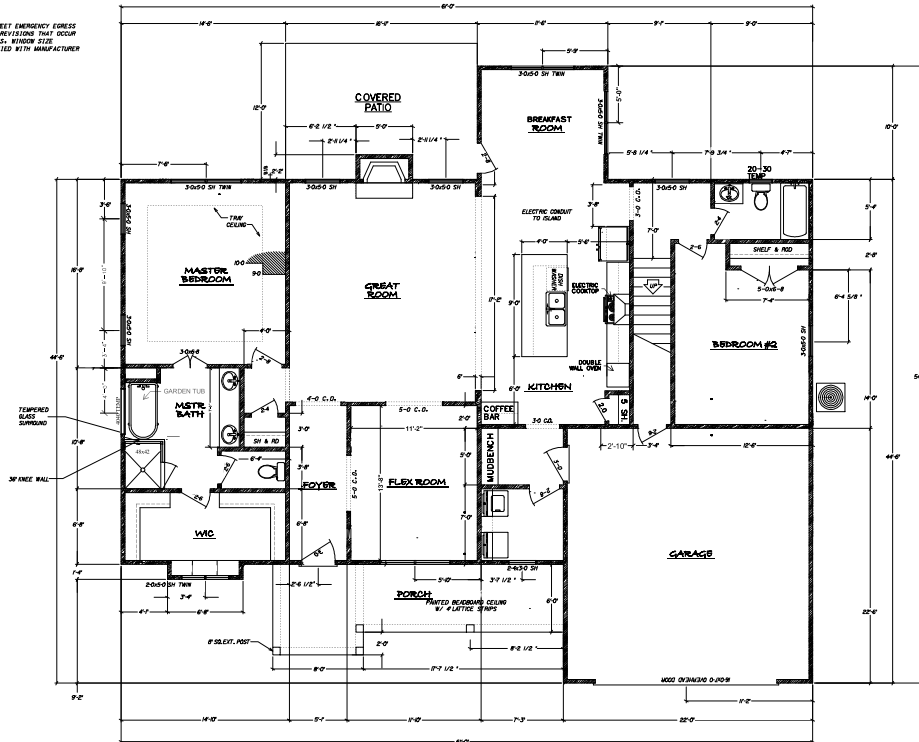

MAIN FLOOR PLAN

PROVIDE SUPPORT FOR
 PORCH AND STEPS TO
 GRADE AS REV'D.

SHEET NO:
4
 OF 6

DATE: 8-10-17


SCALE: 1/4" = 1'-0"

The Helen



PREPARED BY:
 J.W. York Properties, LLC
 Design and Build of Unique Custom Homes

DWG. BY: G. WYMAN
 DWG. NO: JY000.017

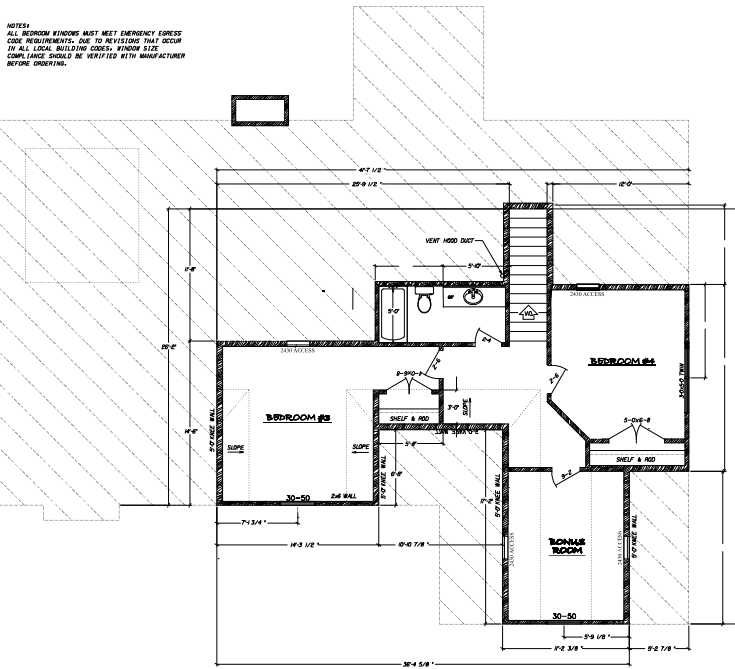

UPPER FLOOR PLAN
 NOTE: ALL KNEE WALLS 2x6.

NOTES:
 ALL BEDROOM WINDOWS MUST MEET ENERGY EFFICIENCY CODE REQUIREMENTS. SEE TO REVISIONS THAT OCCUR IN ALL LOCAL BUILDING CODES. WINDOW SIZE COMPLIANCE SHOULD BE VERIFIED WITH MANUFACTURER BEFORE ORDERING.

SHEET NO:
5
 OF 6

DATE: 0-10-17

SCALE: 1/4" = 1'-0"

The Helen



PREPARED BY
J.W. York Properties, LLC
 Design and Build of Unique Custom Homes

DWG. BY: 6, US/RYAN
 DWG. NO: JY000.017