


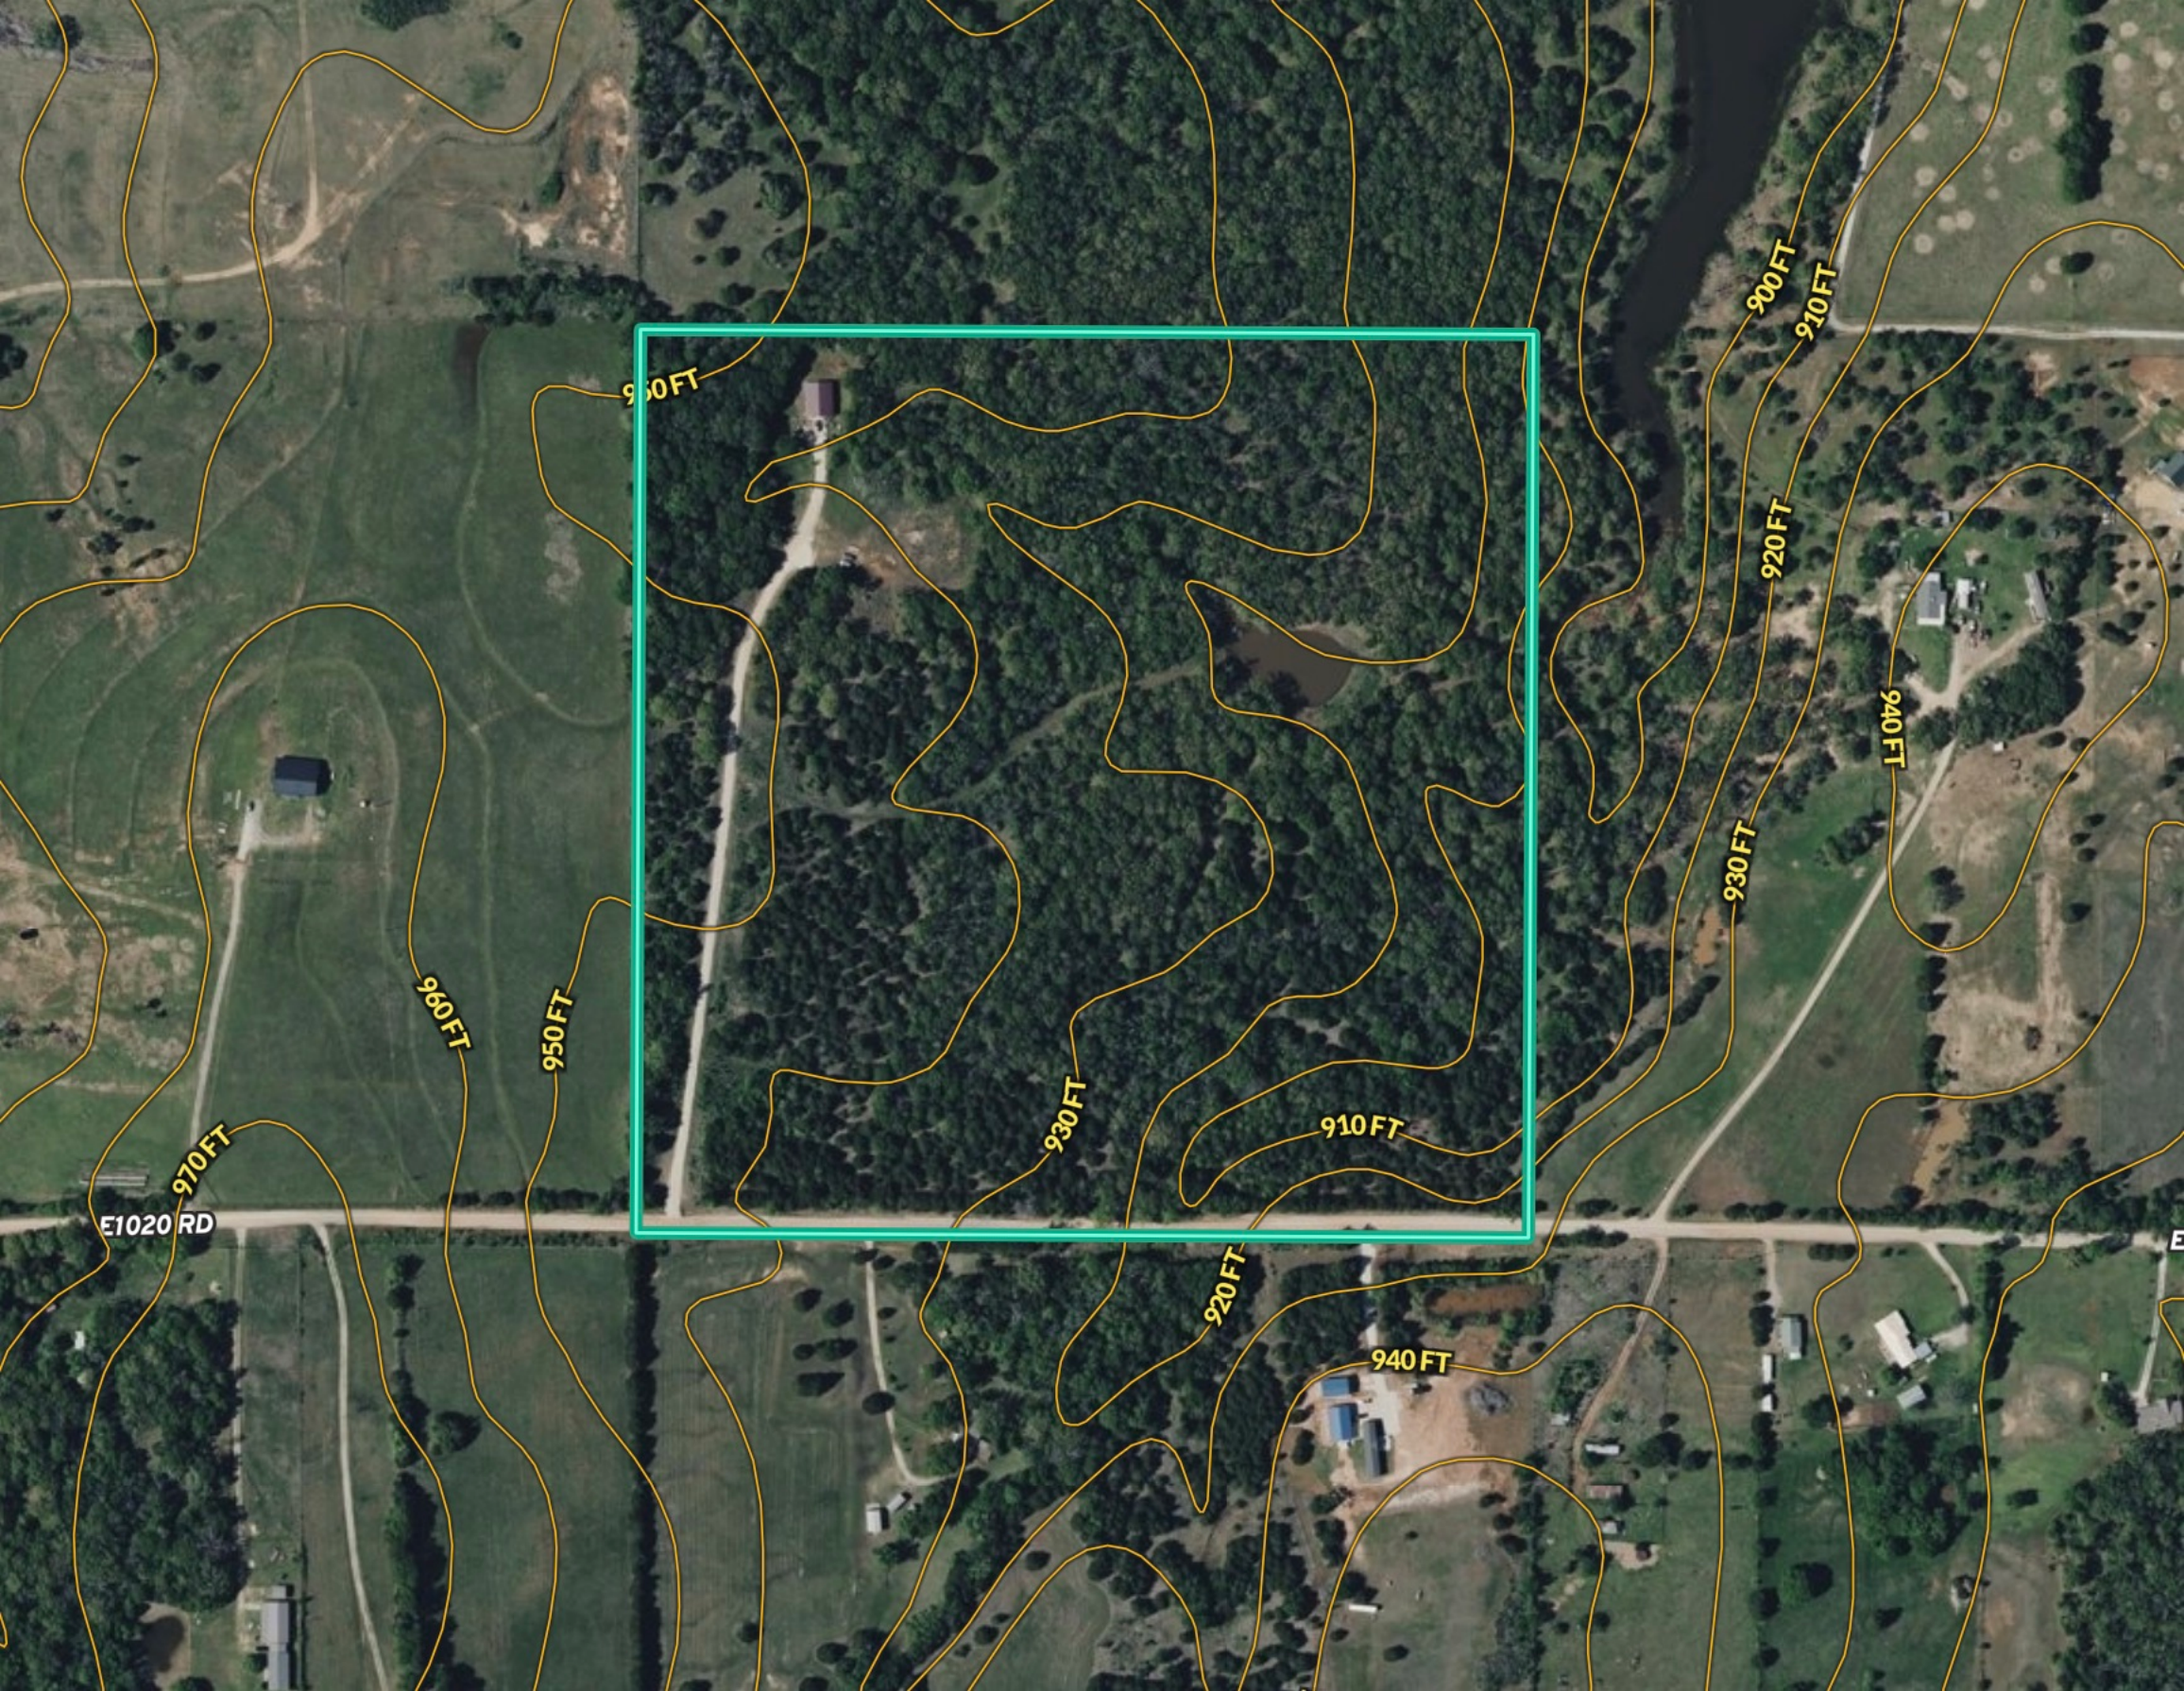

E1020 RD

950 FT

960 FT

950 FT

930 FT

910 FT

920 FT

940 FT

930 FT

920 FT

940 FT

900 FT

910 FT

E