

HOUSE - 1,518 sq ft
CARPORT - 903 sq ft


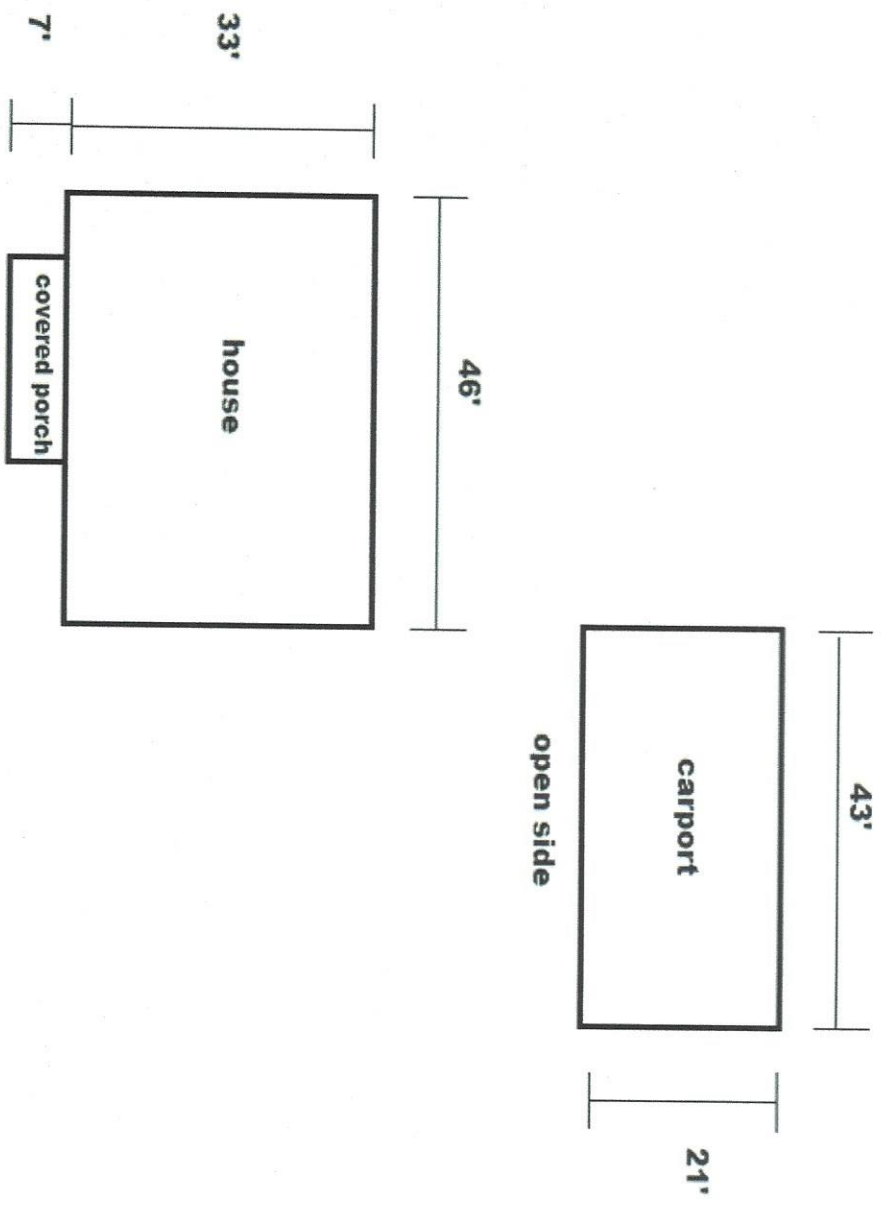



DIAGRAM NOT TO SCALE - 1"=20'

SHOP 1 - 5,820 sq ft

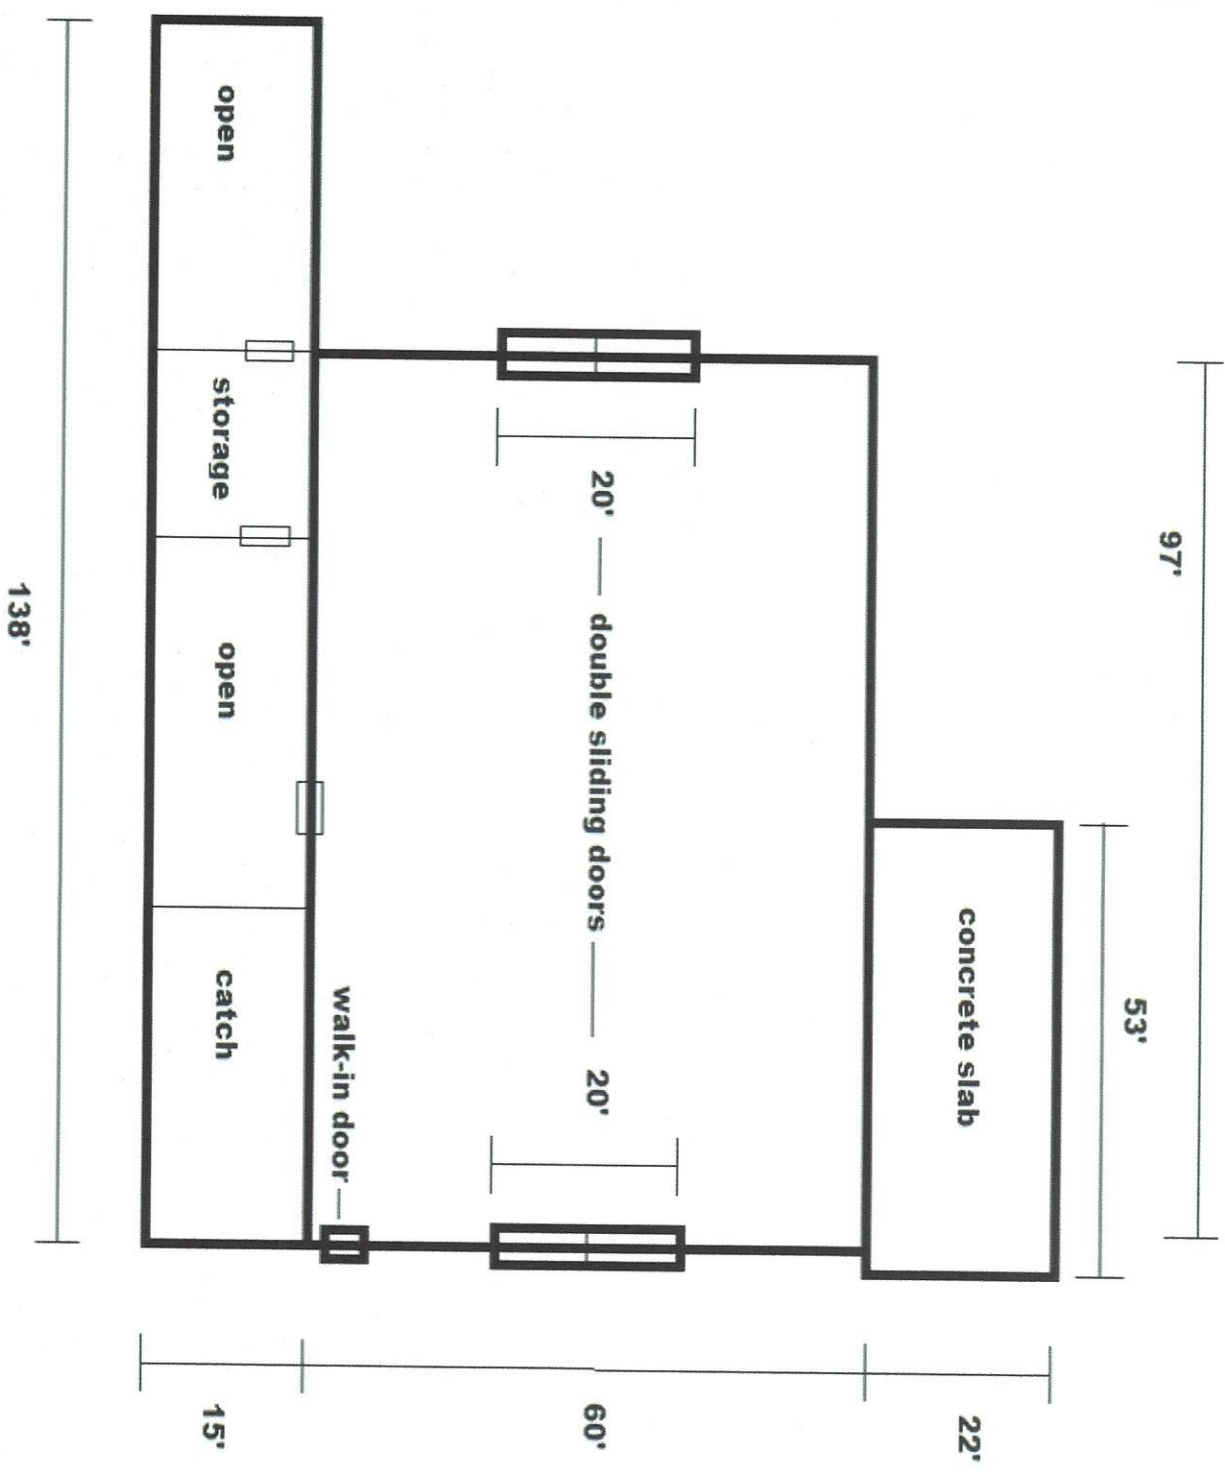


NOT TO SCALE - 1" = 20'

SHOP 2 / HAY BARN - 5,100 sq ft

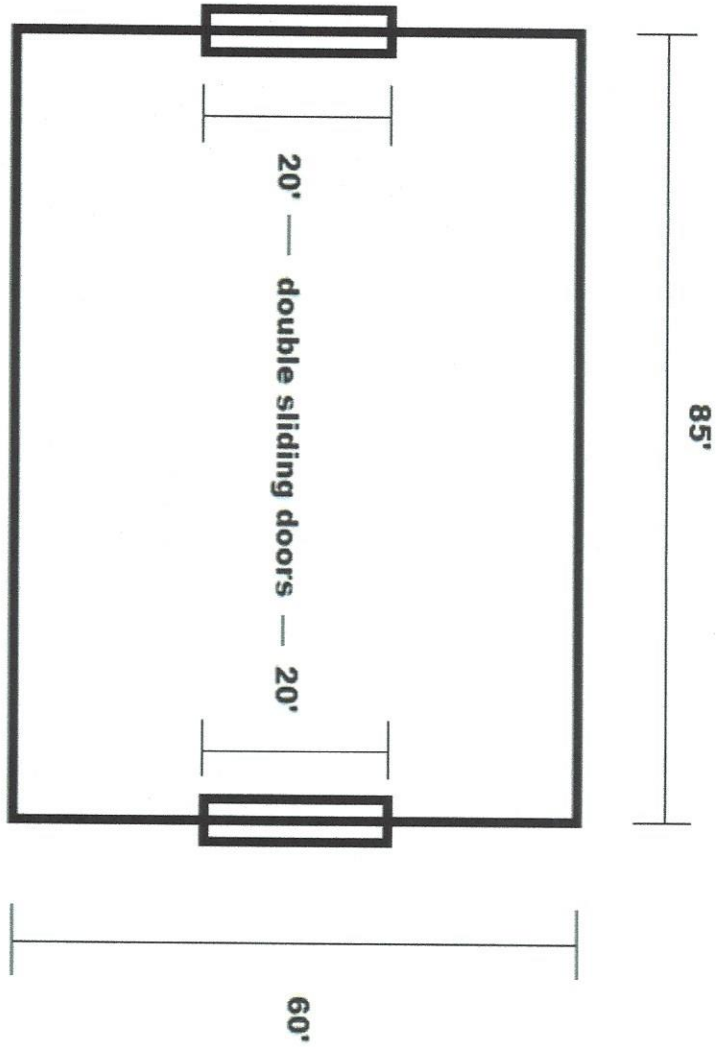


NOT TO SCALE - 1" = 20"

SHOP 3 / EQUIPMENT BARN - 4,800 sq ft

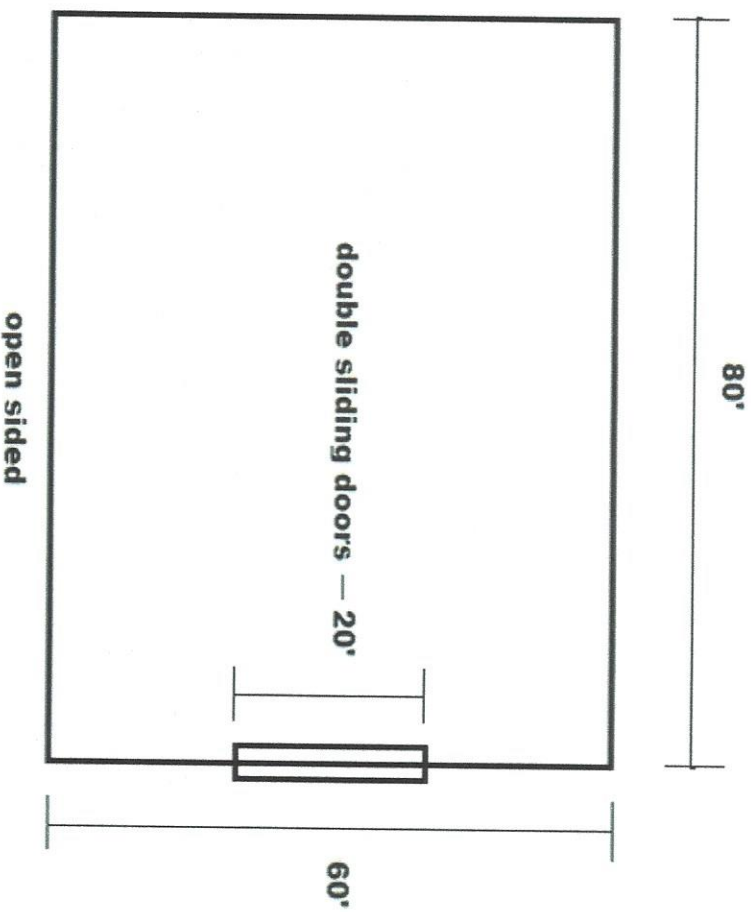

NOT TO SCALE - 1" = 20'

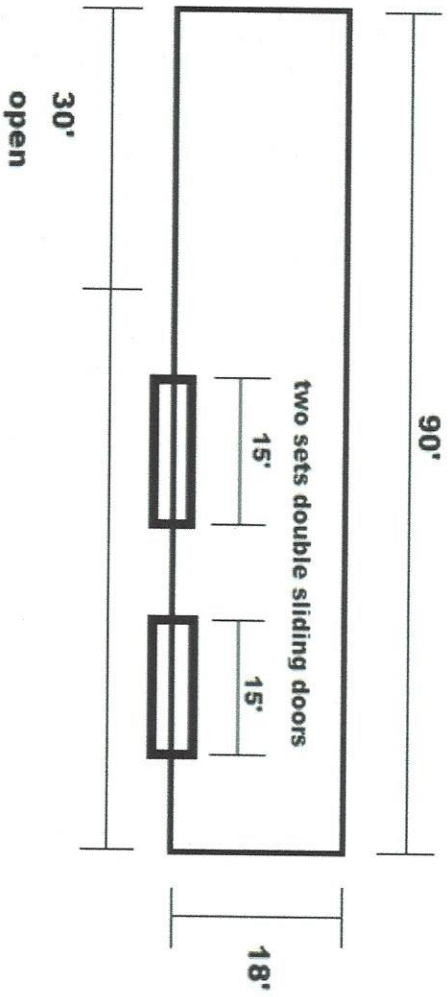

NOT TO SCALE - 1" = 20'