


NOTES:
 1. All joists, rafters, and beam sizes and design must be verified for compliance with local codes and building conditions by an engineer prior to beginning construction.
 2. Verify window sizes with window manufacturer for compliance with ingress/egress requirements.
 3. Attic ventilation shall be designed according to local codes and climate.
 4. Provide proper flashing as required.
 5. All measurements should be verified by the builder on job site.
 6. Square Footages are approximate only and may vary with actual construction.

NOTE: Builder to modify & build according to Local Building Codes
 NOTE: Add Ventilation as Required by Code. It is NOT indicated on Plan, except for decorative.

ELECTRICAL	COUNT	SYMBOL
Ceiling Fan 5 Bladed w/Light	5	
Light Vent	2	
Vent Light Heat	1	
Can Light 6 inch	5	
Eave Light	6	
Spotlight - Double	4	
Chandelier	2	
Fluorescent Fixture	1	
Pot Light	1	
Broadband	1	
LIGHT	9	
OUTLET	28	
Outlet WP	4	
Phone	3	
SWITCH	20	
TV	7	
Outlet GFCI	6	
Switch	2	
Switch 3-Way	8	
Vanity Bar Light	1	
Wall Sconce	4	

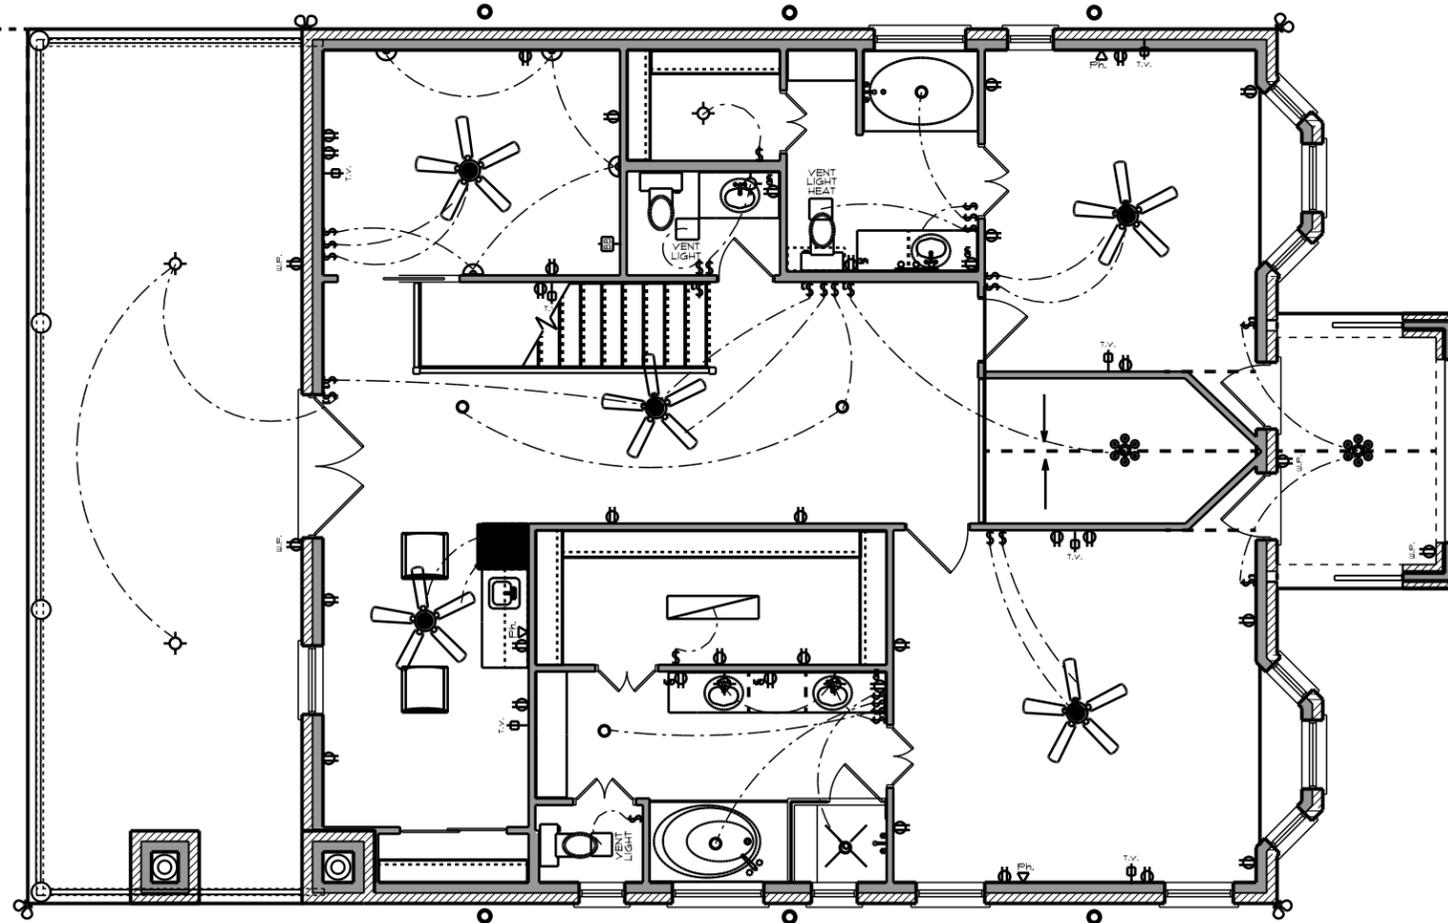

ELECTRICAL - Second Floor

Scale 1/8" = 1'0"

Accepted _____ Date _____
 NOTE: These drawings and other related documents are instruments of Linda Boyd Design, for use solely with respect to this project and unless otherwise provided, Linda Boyd Design shall be deemed the author of these documents and shall retain all common law, statutory and other reserved rights, including the Copyright.

FINAL
ELLIOTT
 Custom Home Built by
Star of Texas
 Custom Homes
 Ronnie Rieger • 512-848-2416

Linda S. Boyd Designs
 P. O. Box 134
 HOLLAND, TEXAS 76634
 (254) 947-9061 Fax (254) 947-0565
 www.linda-boyddesigns.com • lboyd@vsn.com

JOB NO.	DATE
REVISED	3/22/12
LB	3/25/12
LB	4/2/12
LB	6/24/12
LB	7/6/12
LB	7/15/12
LB	7/25/12
LB	11/14/12
LB	12/13/12
LB	1/3/13
LB	8/19/13
LB	9/10/13
LB	9/16/13

SQUARE FOOT	
1st Floor	1655
2nd Floor	1540
Total Living	3195
Garage	1200
Frt. Porch - 1st Fl.	96
Bk. Porch - 1st Fl.	457
Frt. Porch - 2nd Fl.	96
Bk. Porch - 2nd Fl.	457
Total Area	5501
Total AC	3195
Total Slab	3408
DWG. BY	L. BOYD

ELECTICAL 2nd Fl.

