

① RIGHT.
1/8" = 1'-0"

● T.P SECOND FLR
19' - 6"

● T.O SECOND FLR
10' - 6"

● T.P MAIN
9' - 0"

● T.O SLAB
0' - 0"

● T.O FOOTING
-4' - 0"

② LEFT.
1/8" = 1'-0"


● T.P SECOND FLR
19' - 6"

● T.O SECOND FLR
10' - 6"

● T.P MAIN
9' - 0"

● T.O SLAB
0' - 0"

● T.O FOOTING
-4' - 0"

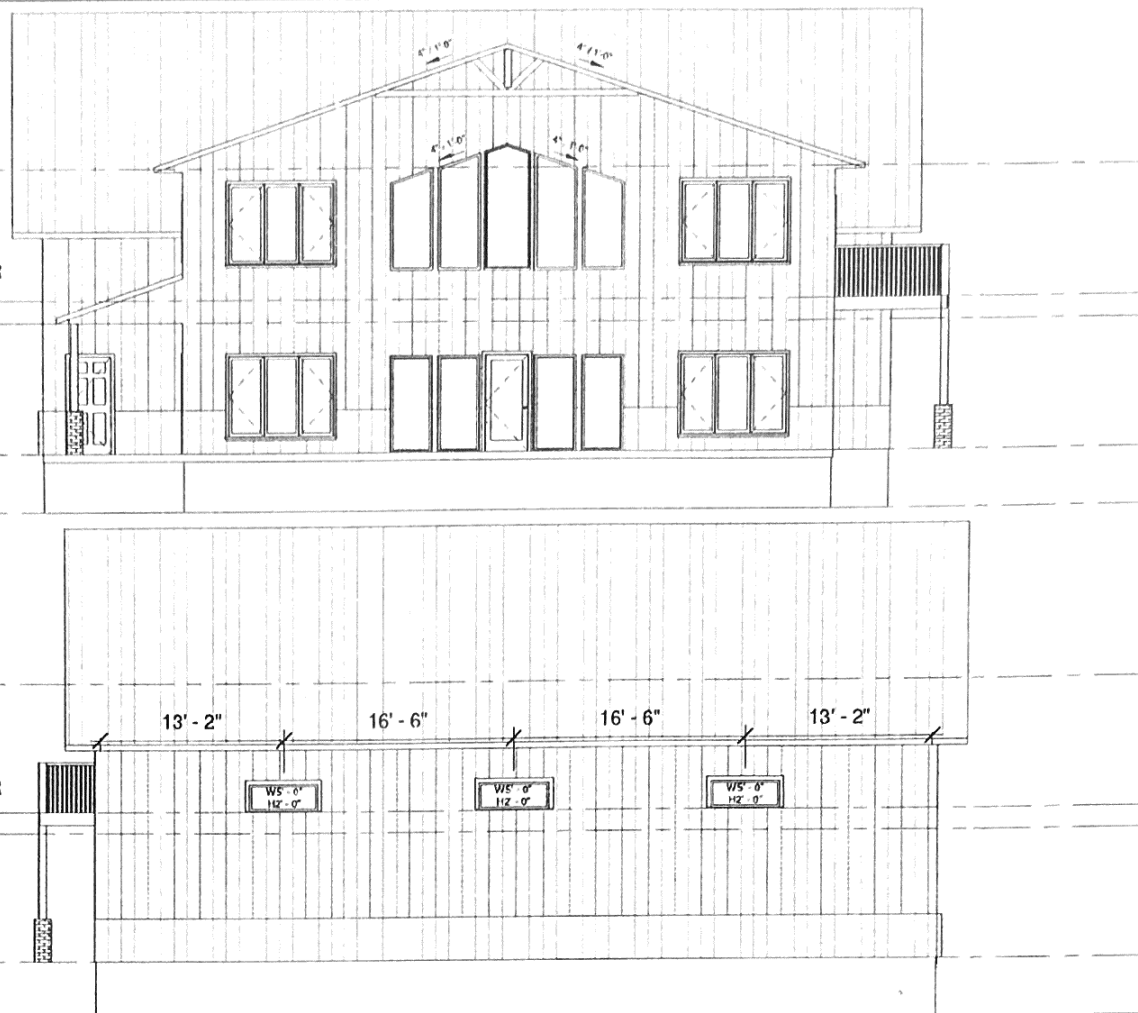



JS DRAFTING
& DESIGN
(605)-214-0862
SCOTT@JSDRAFTINGANDDESIGN.COM
www.jsdraftinganddesign.com

FLOOD

GROENEWEG CONST

No.	Description	Date

ELEVATIONS		
Date	7/8/20	A102
Drawn by	SCOTT McFFATT	
Owner	DATE	
Approval		
Scale 1/8" = 1'-0"		NTS

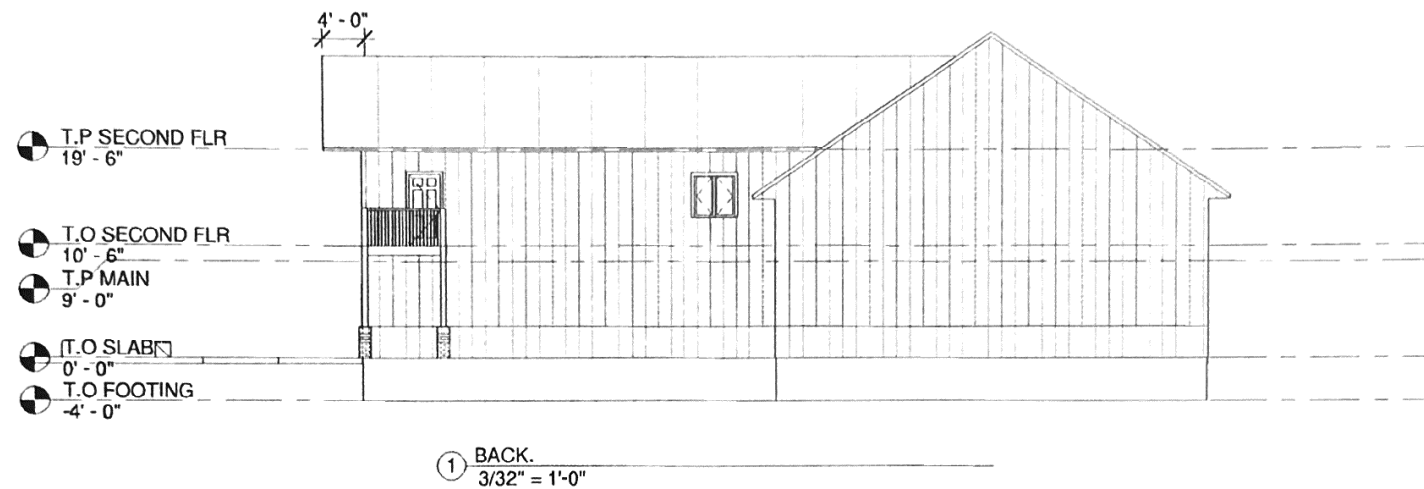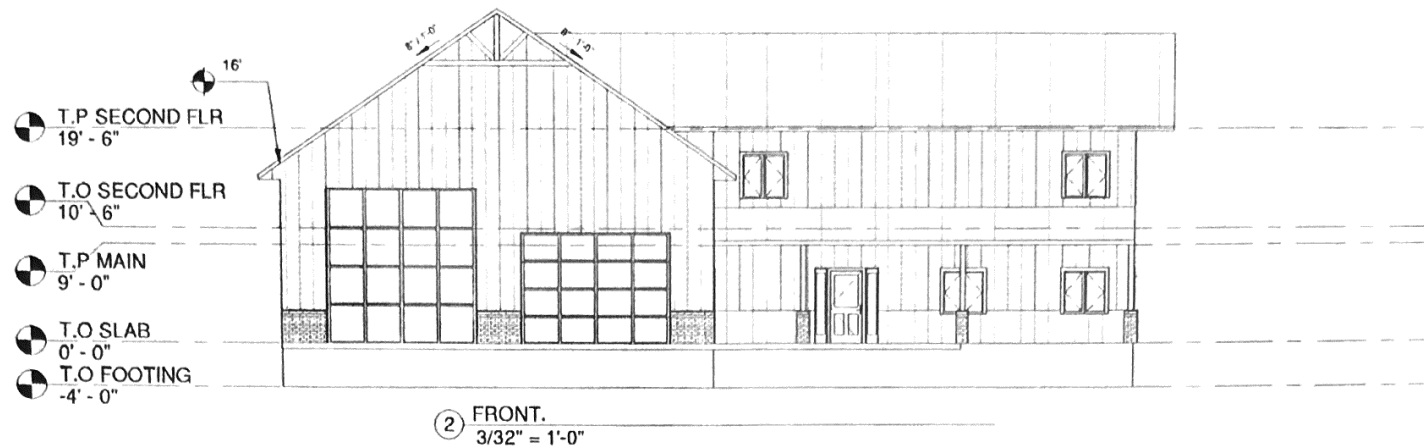

JS DRAFTING
& DESIGN
(605)-214-0862
SCOTT@JSDRAFTINGANDDESIGN.COM
www.jsdraftinganddesign.com

FLOOD

GROENEWEG CONST


No.	Description	Date

ELEVATIONS

Date 7/8/20
 Drawn by Scott Mollist
 Owner
 Approval

A101

Scale 3/32" = 1'-0" **NTS**

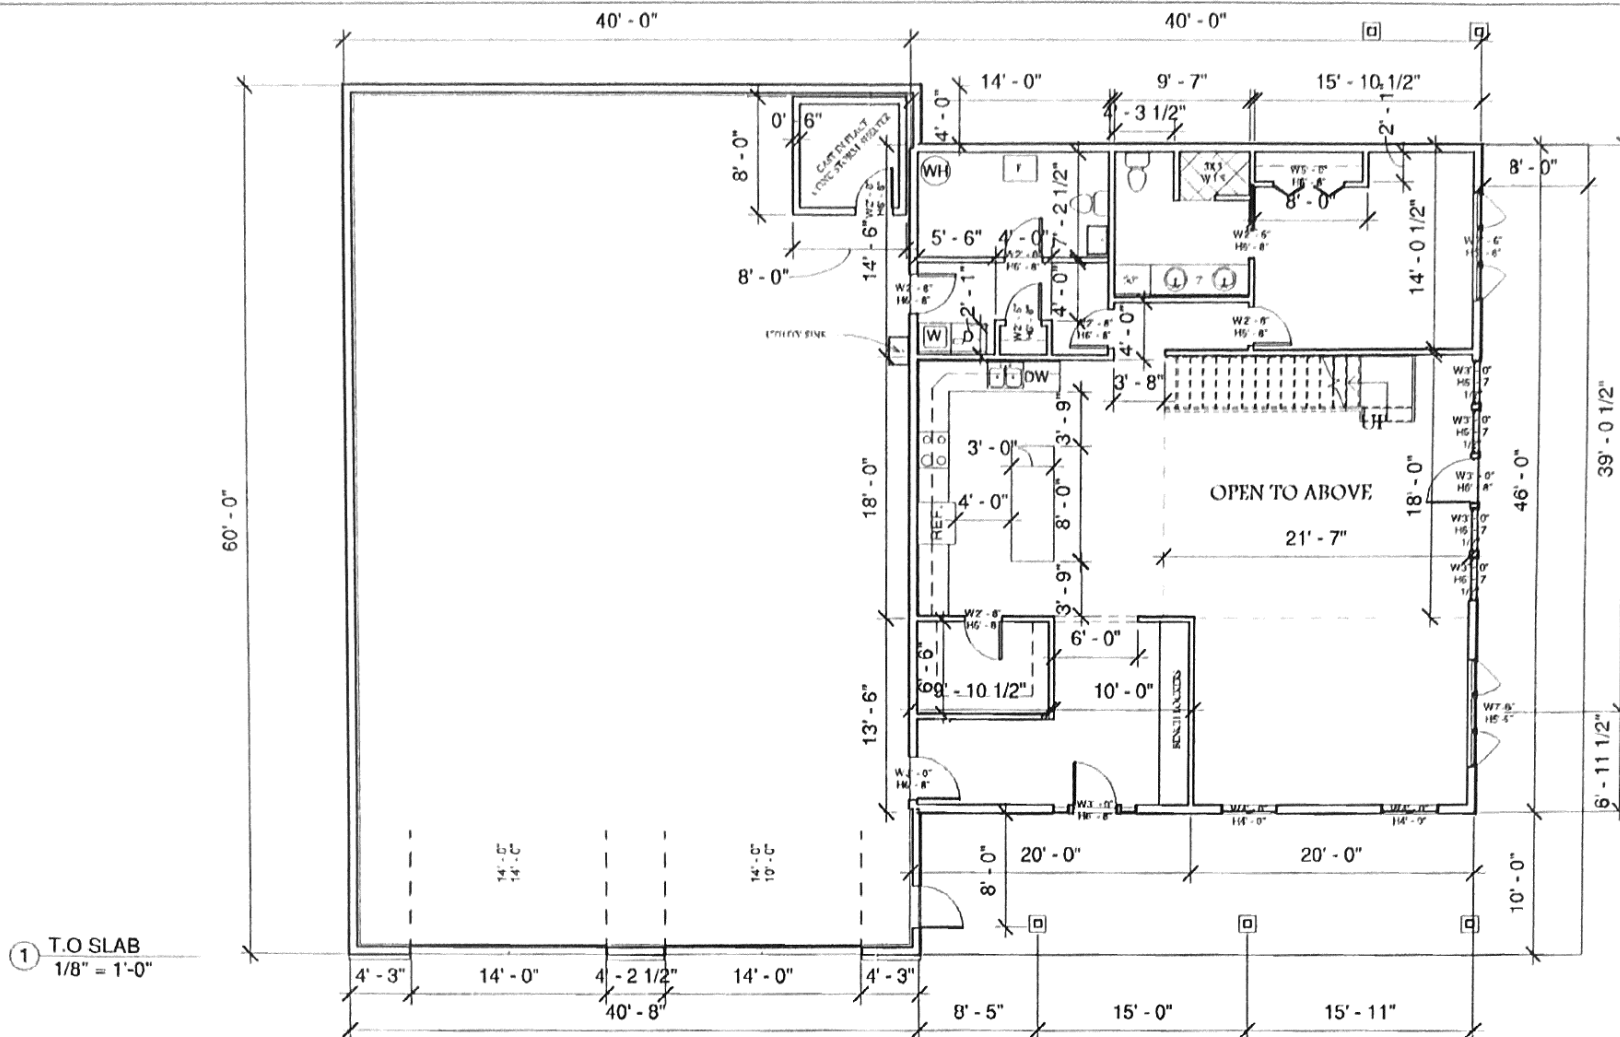

JS DRAFTING & DESIGN
 (605)-214-0862
 SCOTTMJS.DRAFTINGANDDESIGN.COM
 www.jsdraftinganddesign.com

FLOOD

GROENEWEG CONST


No.	Description	Date

SLAB

Date 7/8/20
 Drawn by Scott Mollitt
 Owner
 Approval

A100

Scale 1/8" = 1'-0" NTS

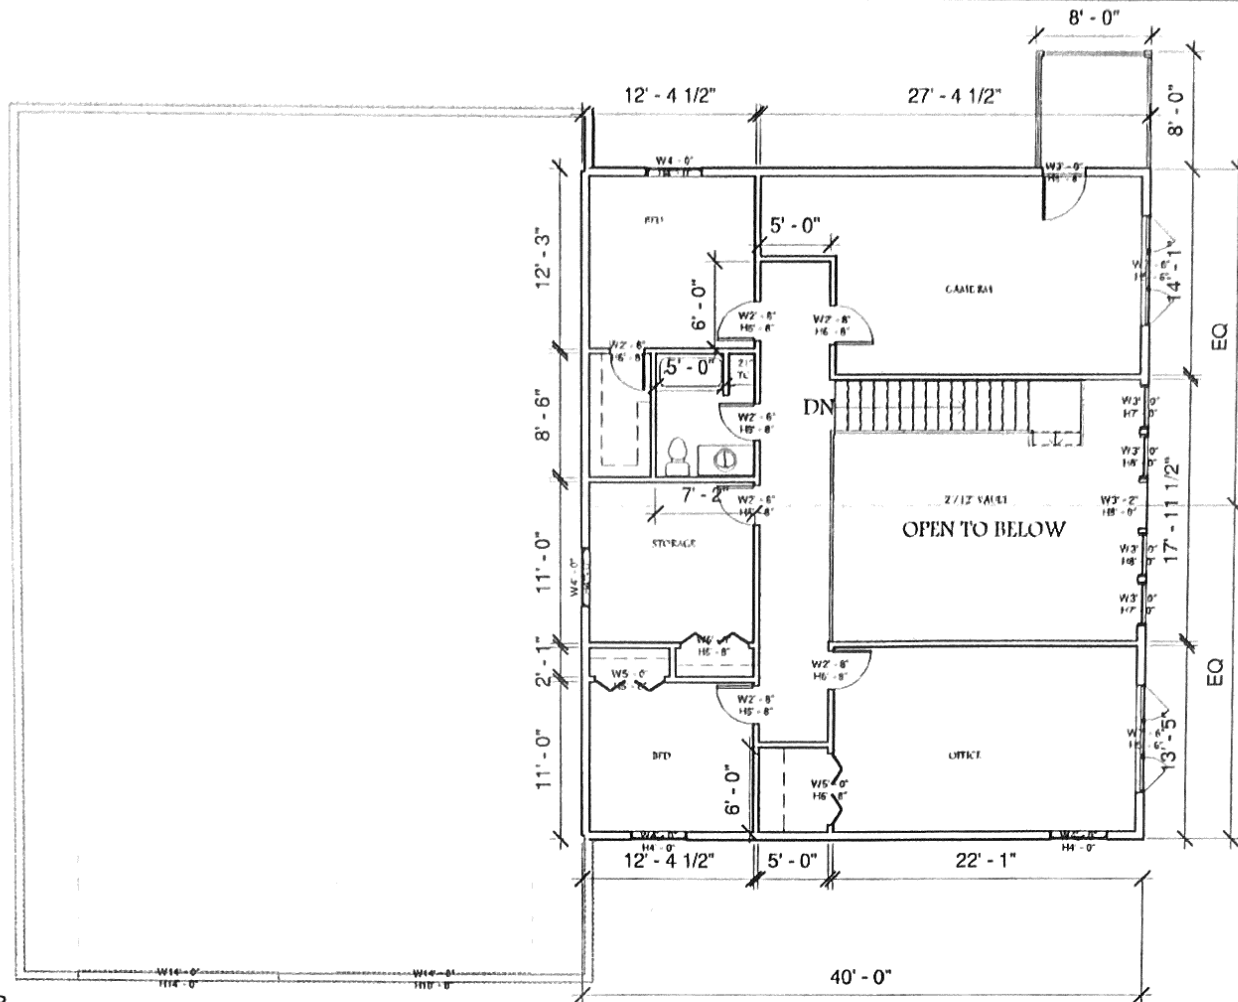

1 T.O SECOND FLR
1/8" = 1'-0"

JS DRAFTING
& DESIGN
(605)-214-0862
SCOTT@JSDRAFTINGANDDESIGN.COM
www.jsdraftinganddesign.com

FLOOD

GROENEWEG CONST

No.	Description	Date

SECOND FLR

Date 7/8/20
Drawn by Scott Moffat
Owner
Approval

A103

DATE
Scale 1/8" = 1'-0" NTS