

08/23/1999
16:46:34

PITT COUNTY PUBLIC HEALTH CENTER

ENVIRONMENTAL HEALTH DIVISION
1717 W. 5TH STREET
GREENVILLE, N.C. 27834-1696
PHONE 413-1253

47,000.00

2.57 acres

PAID
☒ YES
☐ NO

EXISTING
NEW ☒ ^{SSE}
REPAIR ☐

APPLICATION

ARTICLE 11 OF CHAPTER 130A OF THE GENERAL STATUTES OF NORTH CAROLINA

DATE RECEIVED: 08/23/1999

APPLICATION NUMBER: 13383-99

PARCEL NUMBER: ~~25889~~ 78543

OWNER: ED WARREN
ADDRESS: 227 COUNTRY CLUB DR

IDENTIFIER #: 18221-0066

GREENVILLE, NC 27834

SUBDIVISION NAME: Warren Ridge

PHONE: HOME 252-758-1543 WORK 919-733-5953 LOT NO: 8 5

BLOCK NO:

DIRECTIONS: HWY 903 N. GO APT 1 MILE ON RIGHT AFTER PASSING
UNITED MACHINE WORKS. SOYBEANS IN FIELD AT PRESENT

LAND USE: DOUBLE-WIDE MOBILE HOME

WATER SUPPLY: STOKES

BEDROOMS: 003 OCCUPANTS: 000

SIZE OF LOT/DIMENSIONS: 2 ACRES+

OWNER/APPLICANT'S SIGNATURE

TANK SIZE 1000 RT. IMPROVEMENT PERMIT
ROCK WITHIN 0-3 INCHES

SYSTEM TYPE 105 cfs

NITRIFI. 800 PLOT PLAN REQ'D YES

FLOOD PLAIN No DATE OF EVAL. 8-15-99

ESTIMATED FLOW 950

REMARKS:

No drive or building may be over the system or repair area

Depending on the exact house location an effluent pump system
will be required.

Cover the rock line with filter fabric

The area over the system must be covered with 6" of heavy topsoil

AN AUTHORIZATION TO CONSTRUCT A WASTEWATER SYSTEM MUST BE OBTAINED FROM
ENVIRONMENTAL HEALTH BEFORE CONSTRUCTION OF THE WASTEWATER SYSTEM BEGINS.

DATE ISSUED 3-12-01

ENVIR. SPECIALIST [Signature]

DATE APPROVED

ENVIR. SPECIALIST

IMPROVEMENT PERMIT SUBJECT TO REVOCATION IF SITE PLAN OR INTENDED USE CHANGE

IMPROVEMENT PERMIT VALID

(6) NO EXPIRATION

() 5 (FIVE) YEARS



PITT COUNTY HEALTH DEPARTMENT ENVIRONMENTAL HEALTH DIVISION

1717 WEST FIFTH STREET
GREENVILLE, NC 27834


PHONE (252) 413-1253
FAX(252) 830-4974

Warren Ridge Section 2
Hwy 903 N

PERMIT # 13383-99
13384-99

THIS IS NOT AN APPROVED PLOT PLAN

A plot plan must be submitted for approval before a building permit can be obtained. The plot plan must show structures and driveways along with their size and setbacks from property lines.

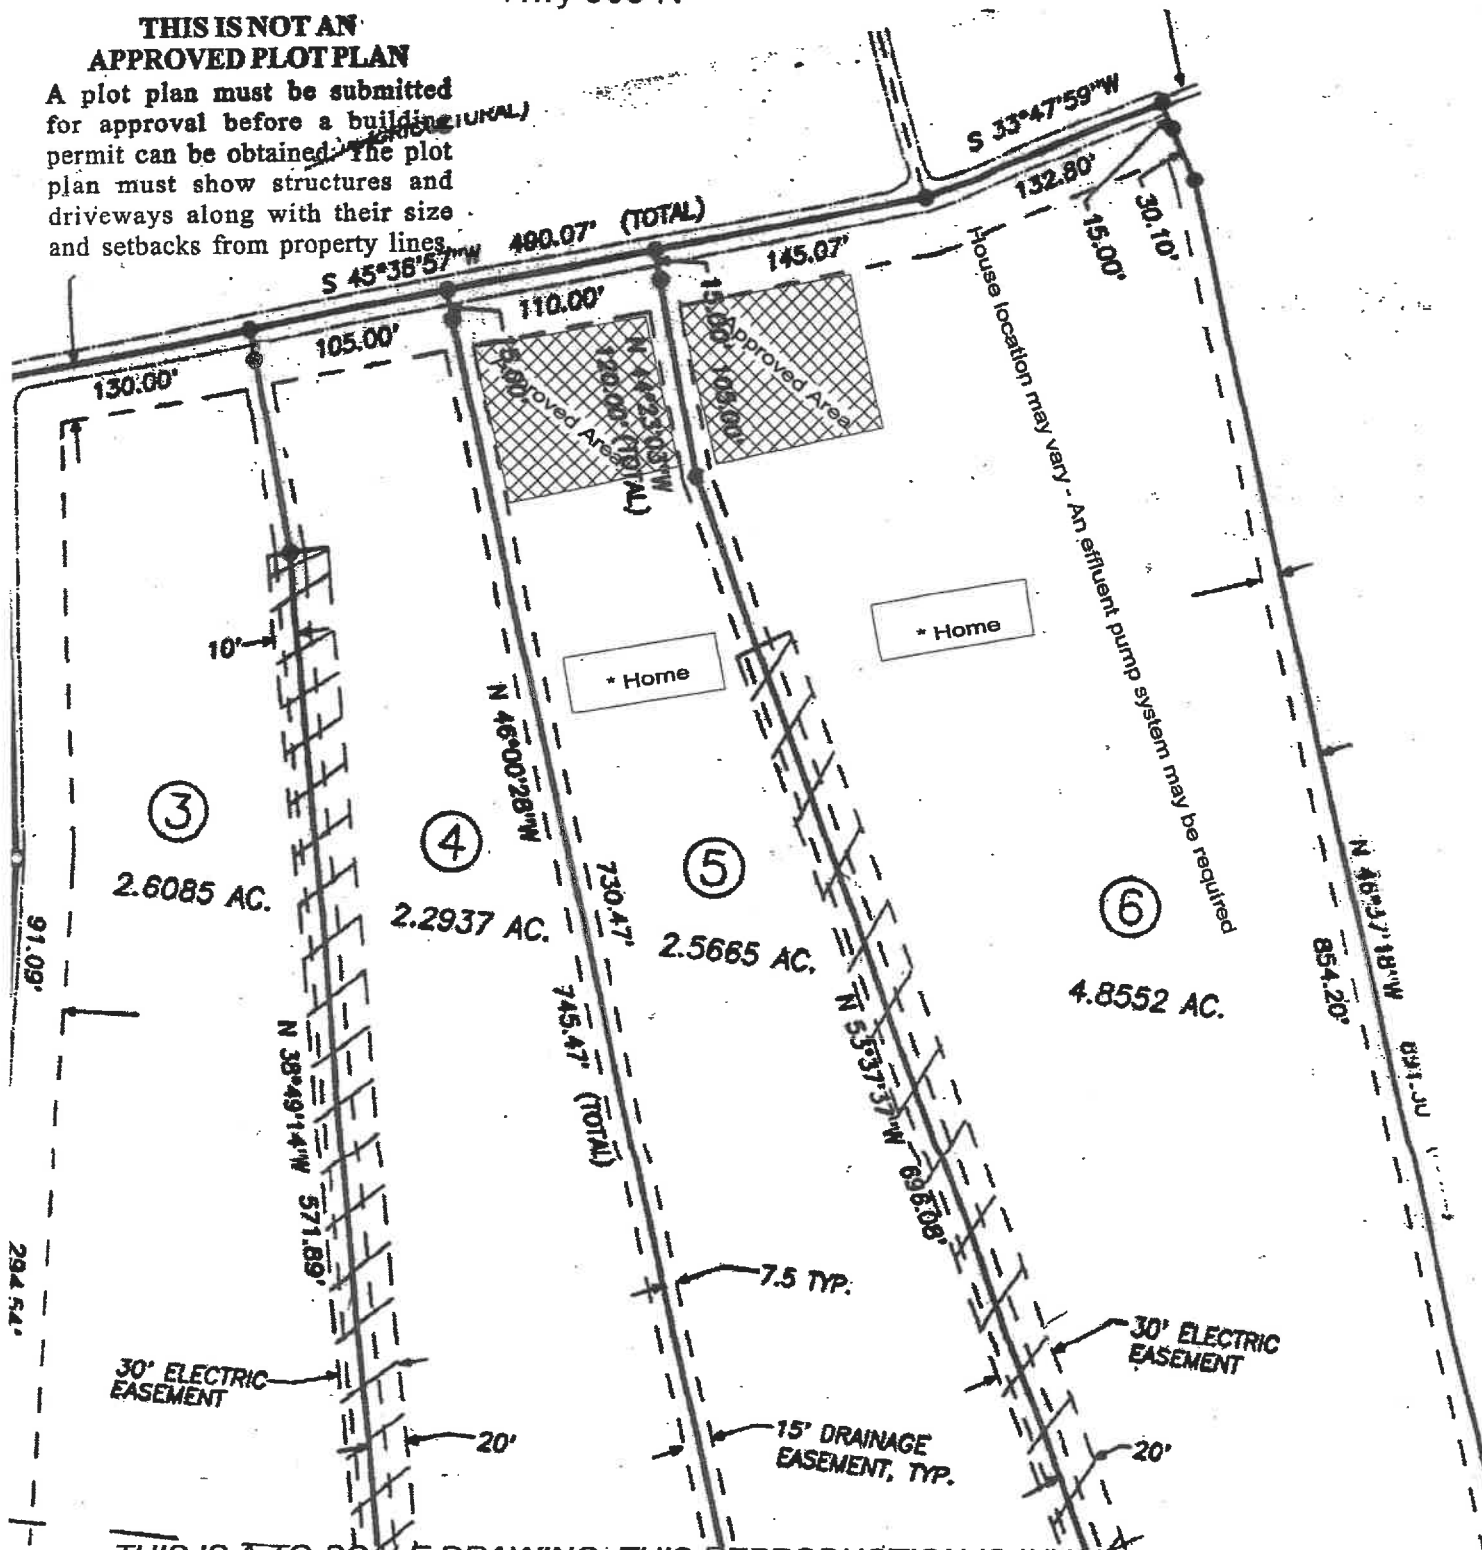

THIS IS A TO-SCALE DRAWING. THIS REPRODUCTION IS INVALID IF FAXED.

AN AUTHORIZATION TO CONSTRUCT IS REQUIRED PRIOR TO BEGINNING CONSTRUCTION.