

88,000.00

08/23/1999
16:47:31

RITT COUNTY PUBLIC HEALTH CENTER

ENVIRONMENTAL HEALTH DIVISION
1717 W. 5TH STREET
GREENVILLE, N.C. 27834-1696
PHONE 413-1253

4. Stechner

PAID
☒ YES
☐ NO

EXISTING
NEW ☒
REPAIR

APPLICATION

ARTICLE 11 OF CHAPTER 130A OF THE GENERAL STATUTES OF NORTH CAROLINA

DATE RECEIVED: 08/23/1999

APPLICATION NUMBER: 13384-99

PARCEL NUMBER: 25887 78544

OWNER: ED WARREN
ADDRESS: 227 COUNTRY CLUB DR

IDENTIFIER #: 18221-0067

GREENVILLE, NC 27834

SUBDIVISION NAME: Warren Ridge

PHONE: HOME 252-758-1543 WORK 919-733-5953

LOT NO: 26

BLOCK NO:

DIRECTIONS: HWY 903 N. GO ABOUT 1 MILE ON RIGHT AFTER PASSING
UNITED MACHINE WORKS. SOYBEANS IN FIELD AT PRESENT

LAND USE: DOUBLE-WIDE MOBILE HOME

WATER SUPPLY: STOKES

BEDROOMS: 003 OCCUPANTS: 000

SIZE OF LOT/DIMENSIONS: 2 ACRES +

OWNER/APPLICANT'S SIGNATURE

TANK SIZE 1000 P.T. IMPROVEMENT PERMIT

NITRIFI. 900 ROCK WITHIN 0-4 INCHES

FLOOD PLAIN No. PLOT PLAN REQ'D Yes

DATE OF EVAL. 8-25-99

SYSTEM TYPE 116 or 11C

ESTIMATED FLOW 360

REMARKS:

No drive or building may be over the system or repair area
Depending on the exact house location an effluent pump system will
be required
Cover the rock liner with filter fabric

AN AUTHORIZATION TO CONSTRUCT A WASTEWATER SYSTEM MUST BE OBTAINED FROM
ENVIRONMENTAL HEALTH BEFORE CONSTRUCTION OF THE WASTEWATER SYSTEM BEGINS.

DATE ISSUED 3-12-01

ENVIR. SPECIALIST [Signature]

DATE APPROVED

ENVIR. SPECIALIST

IMPROVEMENT PERMIT SUBJECT TO REVOCATION IF SITE PLAN OR INTENDED USE CHANGE

IMPROVEMENT PERMIT VALID 5 NO EXPIRATION

() 5 (FIVE) YEARS



PITT COUNTY HEALTH DEPARTMENT ENVIRONMENTAL HEALTH DIVISION


1717 WEST FIFTH STREET
GREENVILLE, NC 27834

PHONE (252) 413-1253
FAX (252) 830-4974

PERMIT # 13383-99
13384-99

Warren Ridge Section 2
Hwy 903 N

**THIS IS NOT AN
APPROVED PLOT PLAN**
A plot plan must be submitted
for approval before a building
permit can be obtained. The plot
plan must show structures and
driveways along with their size
and setbacks from property lines.

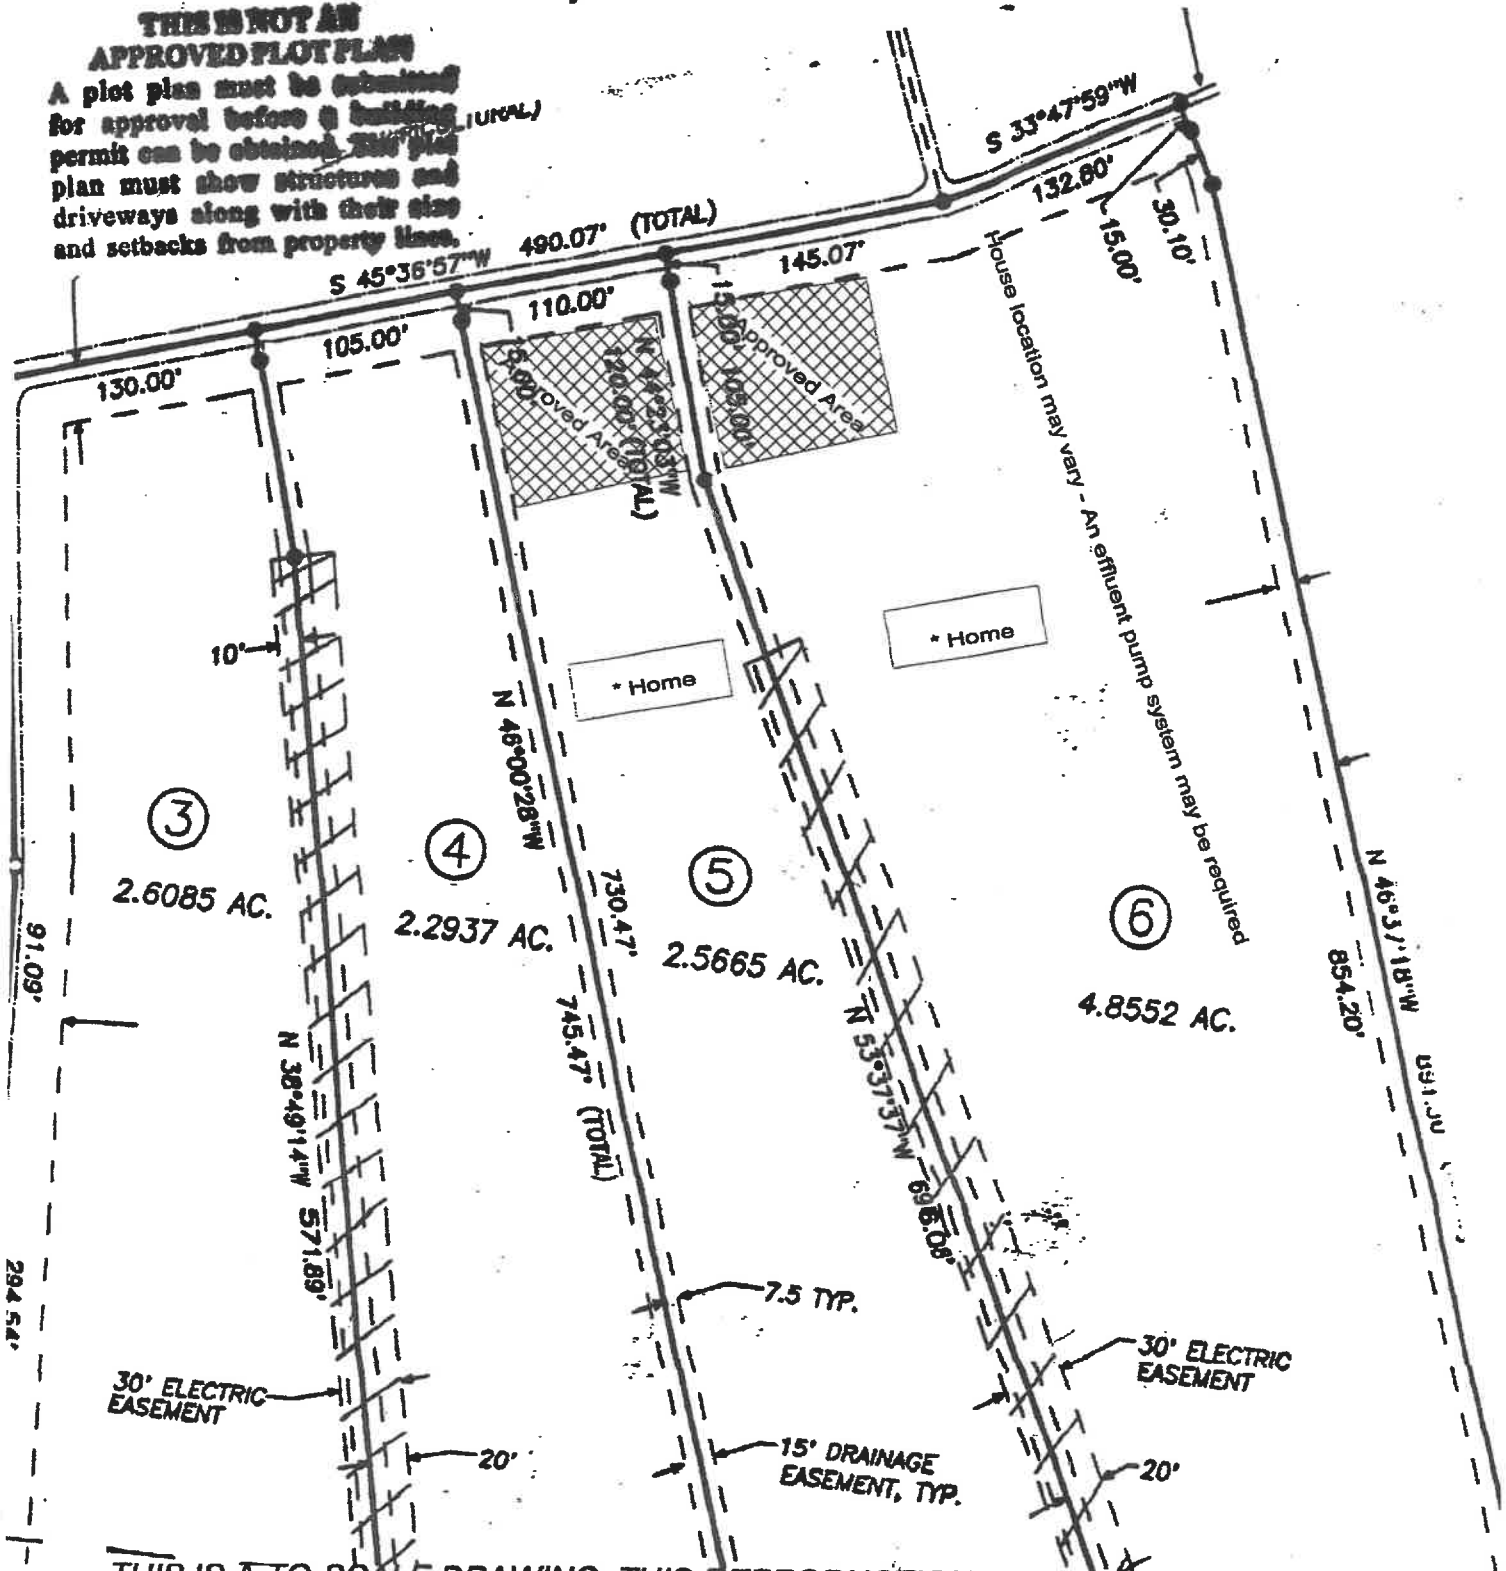

THIS IS A TO-SCALE DRAWING. THIS REPRODUCTION IS INVALID IF FAXED.
AN AUTHORIZATION TO CONSTRUCT IS REQUIRED PRIOR TO BEGINNING CONSTRUCTION.