

42000.00

2.29 acres

08/23/1999
16:44:29

PITT COUNTY PUBLIC HEALTH CENTER
ENVIRONMENTAL HEALTH DIVISION
1717 W. 5TH STREET
GREENVILLE, N.C. 27834-1696
PHONE 413-1253

PAID
☒ YES
☐ NO

EXISTING
NEW ☒ 8-86
REPAIR ☐

APPLICATION

ARTICLE 11 OF CHAPTER 130A OF THE GENERAL STATUTES OF NORTH CAROLINA

DATE RECEIVED: 08/23/1999

APPLICATION NUMBER: 13382-99
PARCEL NUMBER: ~~25889~~ 17854
IDENTIFIER #: 18221-0065

OWNER: ED WARREN
ADDRESS: 227 COUNTRY CLUB DR

GREENVILLE, NC 27834

SUBDIVISION NAME: Warren Ridge

PHONE: HOME 252-758-1543 WORK 919-733-5953

LOT NO: 4
BLOCK NO:

DIRECTIONS: HWY 903 N. GO ABOUT 1 MILE ON RIGHT AFTER PASSING
UNITED MACHINE WORKS. SOYBEANS IN FIELD AT PRESENT

LAND USE: DOUBLE-WIDE MOBILE HOME
WATER SUPPLY: STOKES
BEDROOMS: 003 OCCUPANTS: 000
SIZE OF LOT/DIMENSIONS: 2 ACRES +

[Signature]

OWNER/APPLICANT'S SIGNATURE

1000 P.T.
TANK SIZE 1000 ROCK WITHIN 0 INCHES
NITRIFI. 720 PLOT PLAN REQ'D
FLOOD PLAIN No DATE OF EVAL. 4-2000
8.25-99

SYSTEM TYPE Alternate
ESTIMATED FLOW 350

REMARKS:

- No drive or building may be over the system or repair area
- Depending on the exact house location an additional pump system will be required
- Cover the soil line with filter fabric
- The area over the system must be covered with 8" of loose material

AN AUTHORIZATION TO CONSTRUCT A WASTEWATER SYSTEM MUST BE OBTAINED FROM ENVIRONMENTAL HEALTH BEFORE CONSTRUCTION OF THE WASTEWATER SYSTEM BEGINS.

DATE ISSUED 3-12-01

ENVR.SPECIALIST *[Signature]*

DATE APPROVED 3-23

ENVR.SPECIALIST

IMPROVEMENT PERMIT SUBJECT TO REVOCATION IF SITE PLAN OR INTENDED USE CHANGE

IMPROVEMENT PERMIT VALID (b) NO EXPIRATION

() 5 (FIVE) YEARS



PITT COUNTY HEALTH DEPARTMENT ENVIRONMENTAL HEALTH DIVISION

1717 WEST FIFTH STREET
GREENVILLE, NC 27834

PHONE (252) 413-1253
FAX(252) 830-4974


PERMIT # 13382-99

13385-99

Warren Ridge Section 2
Hwy 903 N

**THIS IS NOT AN
APPROVED PLOT PLAN**
A plot plan must be submitted
for approval before a building
permit can be obtained. The plot
plan must show structures and
driveways along with their size
and setbacks from property lines.

House location may vary - An effluent pump system may be required

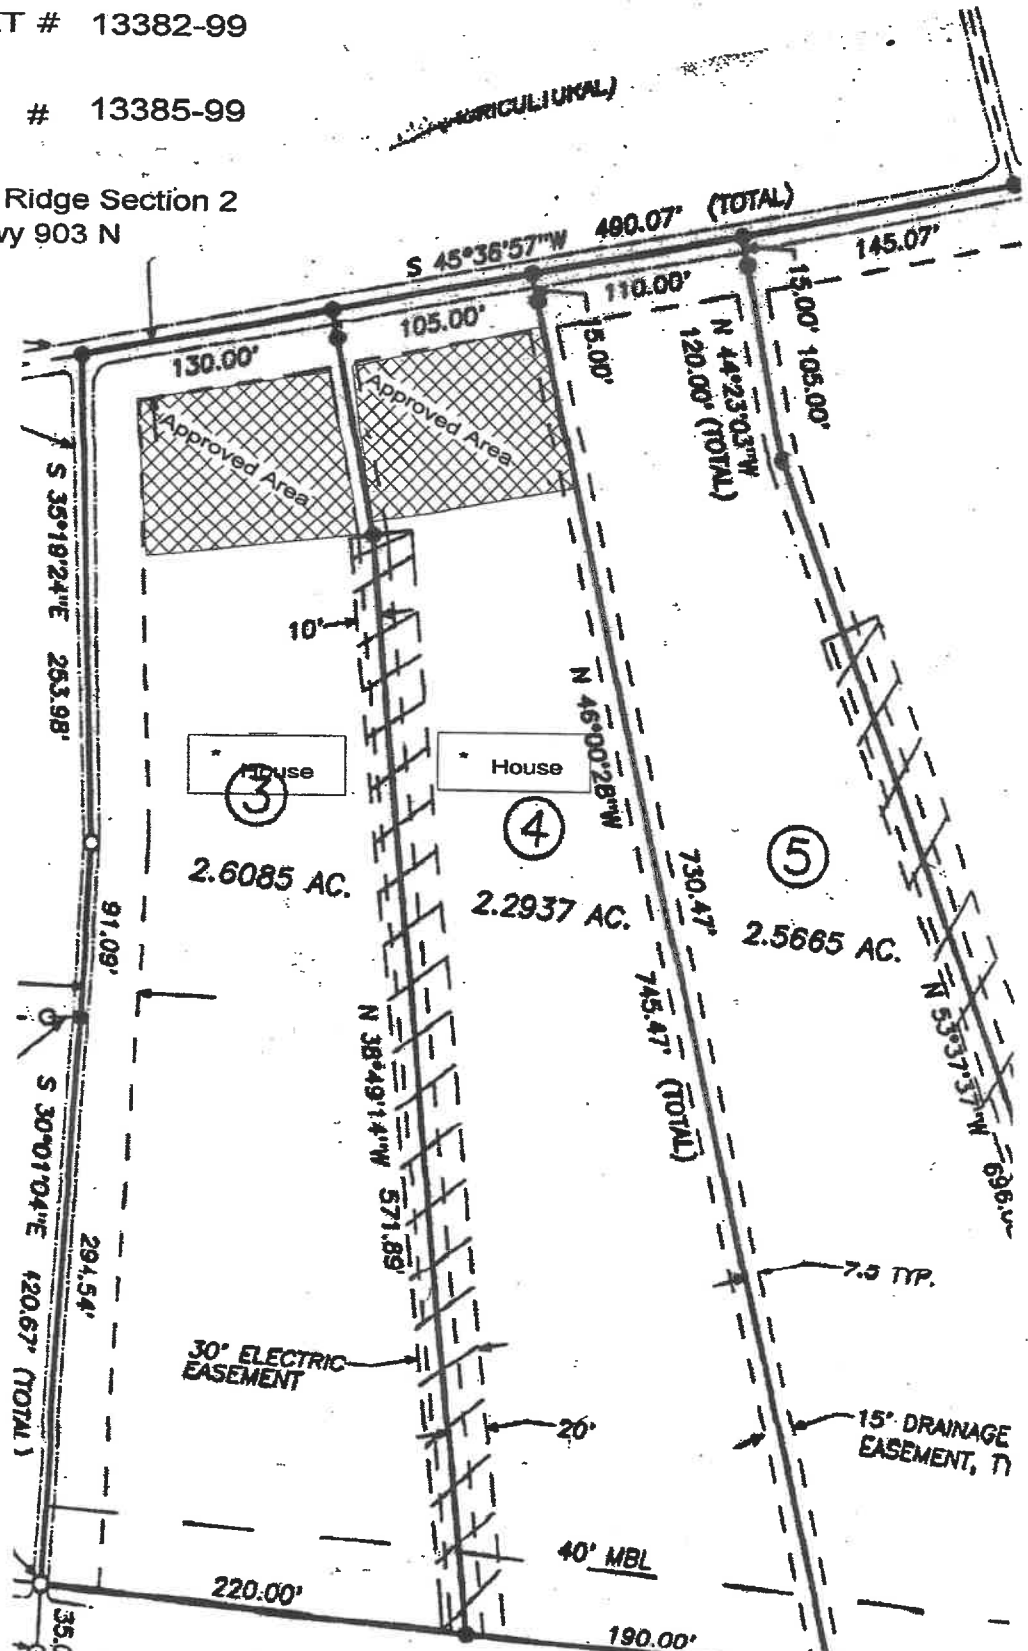

THIS IS A TO-SCALE DRAWING. THIS REPRODUCTION IS INVALID IF FAXED.

AN AUTHORIZATION TO CONSTRUCT IS REQUIRED PRIOR TO BEGINNING CONSTRUCTION.