


# CONCEPT PLAN WILLIAMS PROPERTY

SANITARY  
MANHOLE  
RIM=954.62  
INV.=937.77

SANITARY  
MANHOLE  
RIM=949.25  
INV.=931.38

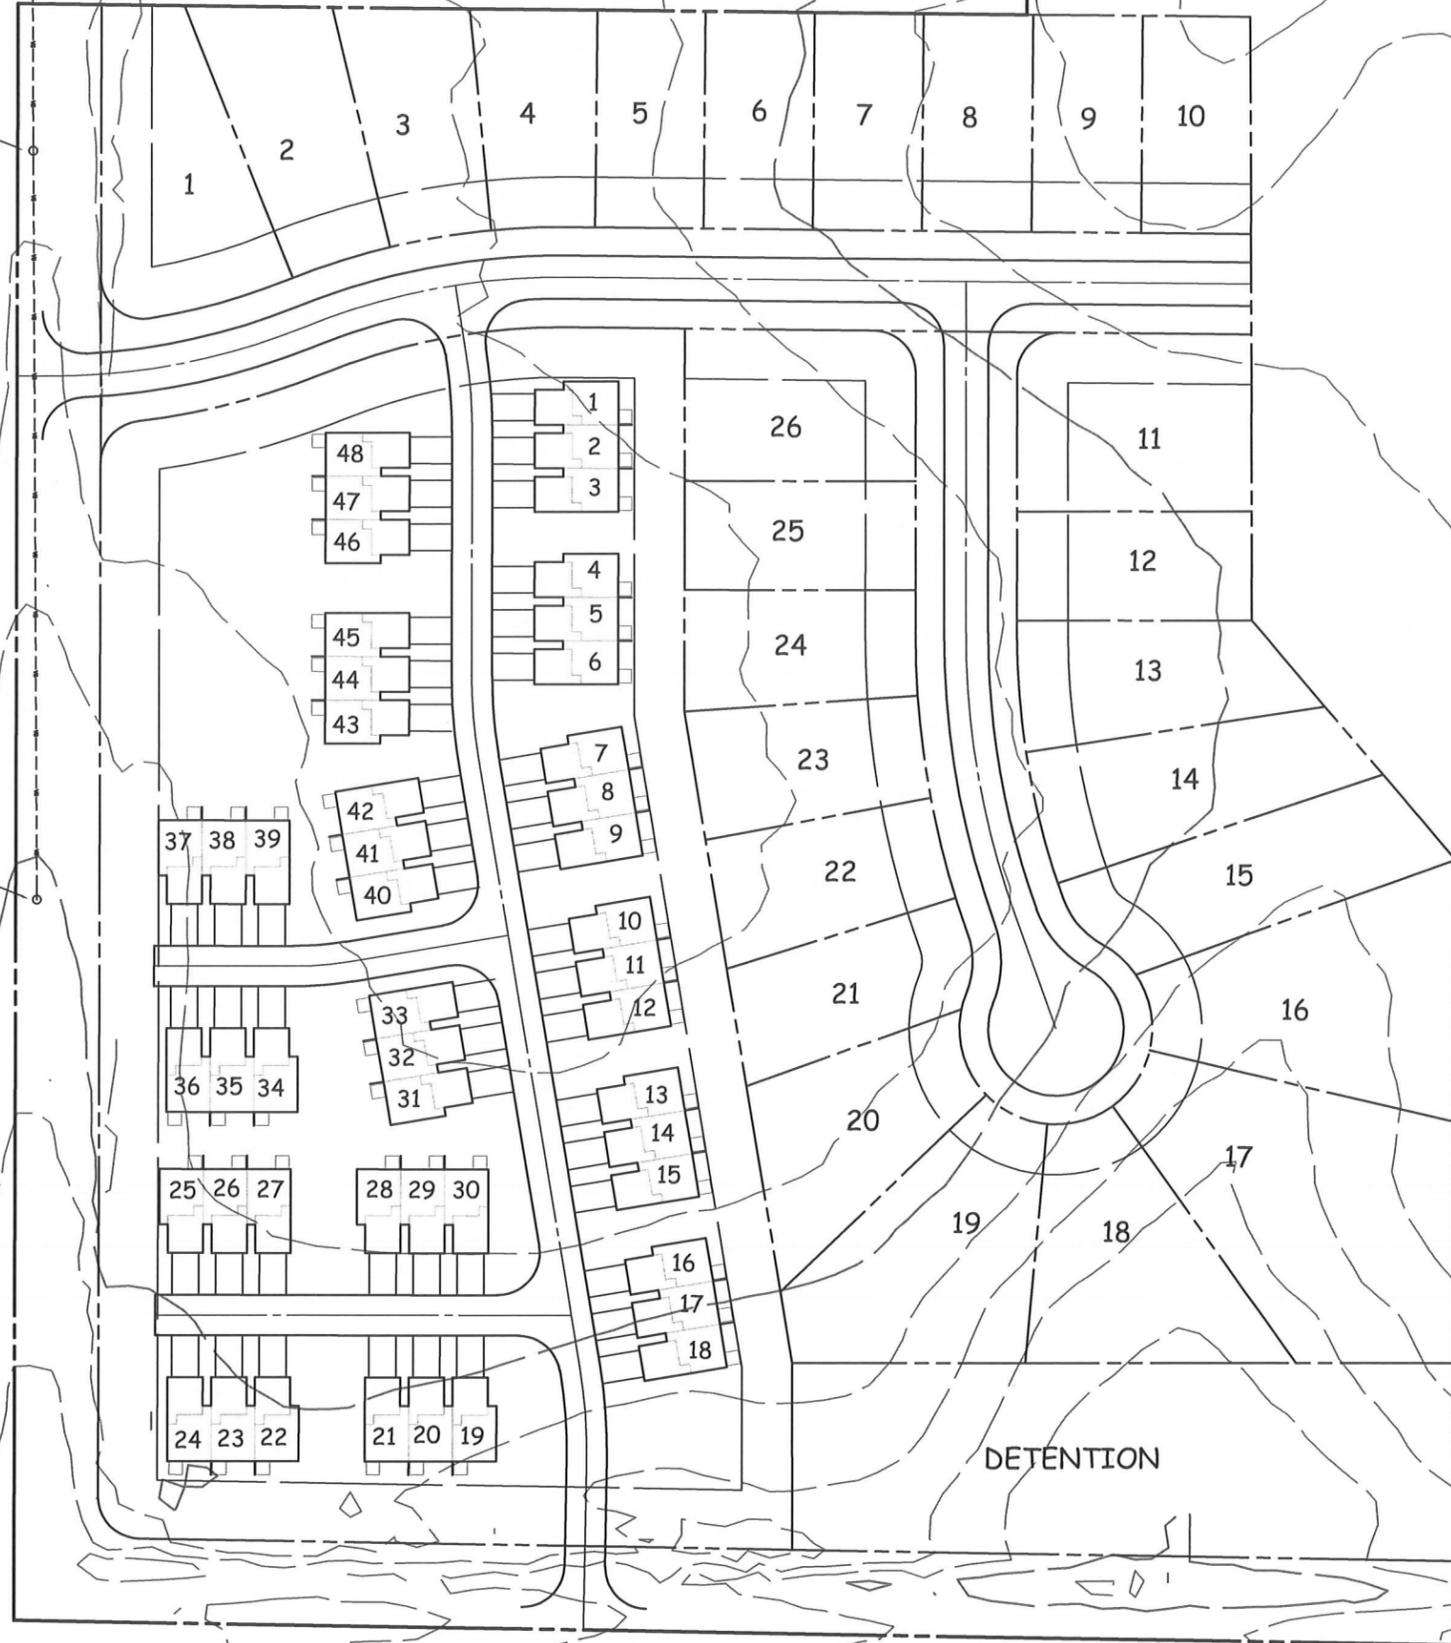

### LEGEND

- EXISTING/PROPOSED
- PLAT BOUNDARY
  - ST<sup>18"</sup> STORM SEWER & SIZE
  - SAN<sup>12"</sup> SANITARY SEWER & SIZE
  - W<sup>12"</sup> WATER MAIN & SIZE
  - MANHOLE
  - STORM INTAKE
  - ⊕ FIRE HYDRANT
  - ⊗ VALVE
  - △ F.E.S.
  - 990- EXISTING CONTOURS
  - 990- PROPOSED CONTOURS
  - \* \* \* \* \* SILT FENCE OR APPROVED FILTRATION SOCK

**COOPER CRAWFORD  
& ASSOCIATES, L.L.C.**  
CIVIL ENGINEERS

475 S. 50th STREET, SUITE 800, WEST DES MOINES, IOWA 50265  
PHONE: (515) 224-1344 FAX: (515) 224-1345

DATE: 2-15-2021 JOB NUMBER  
REVISIONS: CC 2449

APPROVED: --- INITIALED: --- AS-BUILT: ---  
SCALE: 1"=50'

CONCEPT PLAN  
WILLIAMS PROPERTY SHEET 1 OF 1

