


CONCEPT PLAN WILLIAMS PROPERTY

SANITARY
MANHOLE
RIM=954.62
INV.=937.73

SANITARY
MANHOLE
RIM=949.35
INV.=934.46

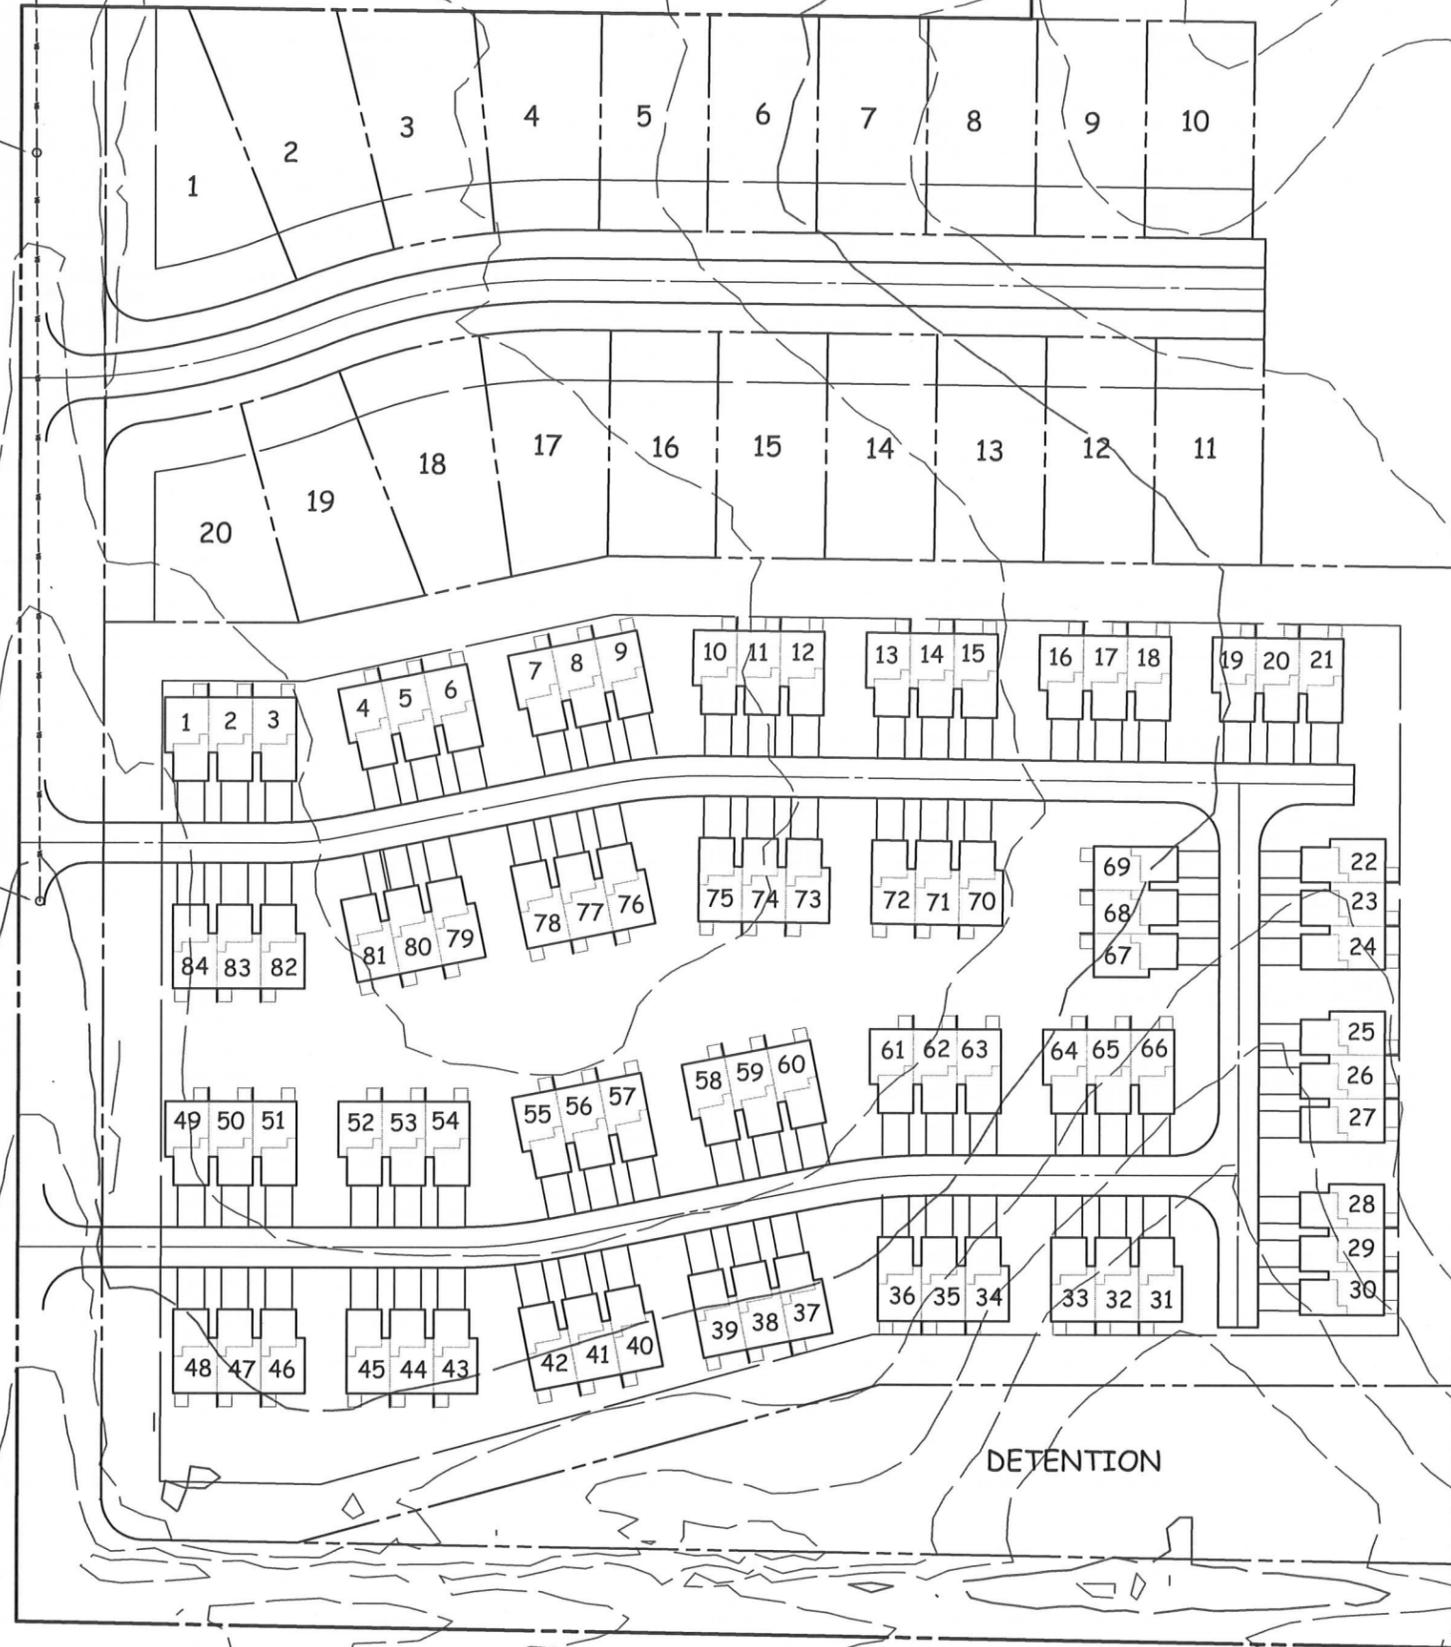

LEGEND

- EXISTING/PROPOSED
- PLAT BOUNDARY
 - ST 18" STORM SEWER & SIZE
 - SAN 18" SANITARY SEWER & SIZE
 - W 18" WATER MAIN & SIZE
 - MANHOLE
 - STORM INTAKE
 - ⊕ FIRE HYDRANT
 - ⊗ VALVE
 - ▲ F.E.S.
 - - - EXISTING CONTOURS
 - - - PROPOSED CONTOURS
 - * * * SILT FENCE OR APPROVED FILTRATION SOCK

**COOPER CRAWFORD
& ASSOCIATES, L.L.C.**
CIVIL ENGINEERS

475 S. 50th STREET, SUITE 800, WEST DES MOINES, IOWA 50265
PHONE: (515) 224-1344 FAX: (515) 224-1345

DATE: 2-15-2021 JOB NUMBER
REVISIONS: CC
2449

SCALE: 1"=50'
APPROVED: --- INITIALED: --- AS-BUILT: ---

CONCEPT PLAN
WILLIAMS PROPERTY SHEET
1 OF 1

