

B5-6

DANBRED
PRODUCTION
LLC

gaslines
-2040

gaslines
-2079

q-406

p-455

o-453

n-252

6"pl.
-276

m-303

l-303

k-303

j-305

i-304

JOHN PIVO
TRUST

DES
MOINES

29

JOHN
PIVO
TRUST

6"clay-1889

o-1139

28

d-740

c-891

5"pl-630

b-886

f-588

e-659

8"clay
-124

MARK &
SHIRLEY
EGGIMANN

B1-6

h-425

6"clay-482

r-610

6"com.
-41

8"clay
-31

SCOTT G
SMALLIDGE

SCOTT G
SMALLIDGE

DOUGLAS
C & LYNETTE
M LUSK

JUDITH
CIHAK
TRUST

PAUL D &
CYNTHIA
D CIHAK

JUDITH
CIHAK
TRUST

ROBERT J &
DOROTHY
SVOBODA

20

SES
2015

34 780th St

21

55-6

29

DANBRED
PRODUCTION
LLC

a-150

q-406

p-455

o-453

n-252

6"pl.
-276

m-303

l-303

k-303

gaslines-4160

gaslines
-4160

j-305

i-304

6"clay
-1889

JOHN
PIVO
TRUST

MARK &
SHIRLEY
EGGIMANN

a-1139

f-588

o-659

d-740

c-630

5"pl-630

d-886

28

JOHN
PIVO
TRUST

6"clay-432

6"clay
-124

51-6

h-425

6"cem.
-41

6"clay
-31

52-6

SCOTT G
SMALLIDGE

SCOTT G
SMALLIDGE

WAYNE & GAIL
SCHNEEKLOTH

Paulson Farm Drainage

DAVE PAULSON


JACKSON, MINNESOTA 56143

PHONE 847-2023

CONTRACTOR _____

CO RD 34

LOCATION PLAN OF DRAINAGE SYSTEM

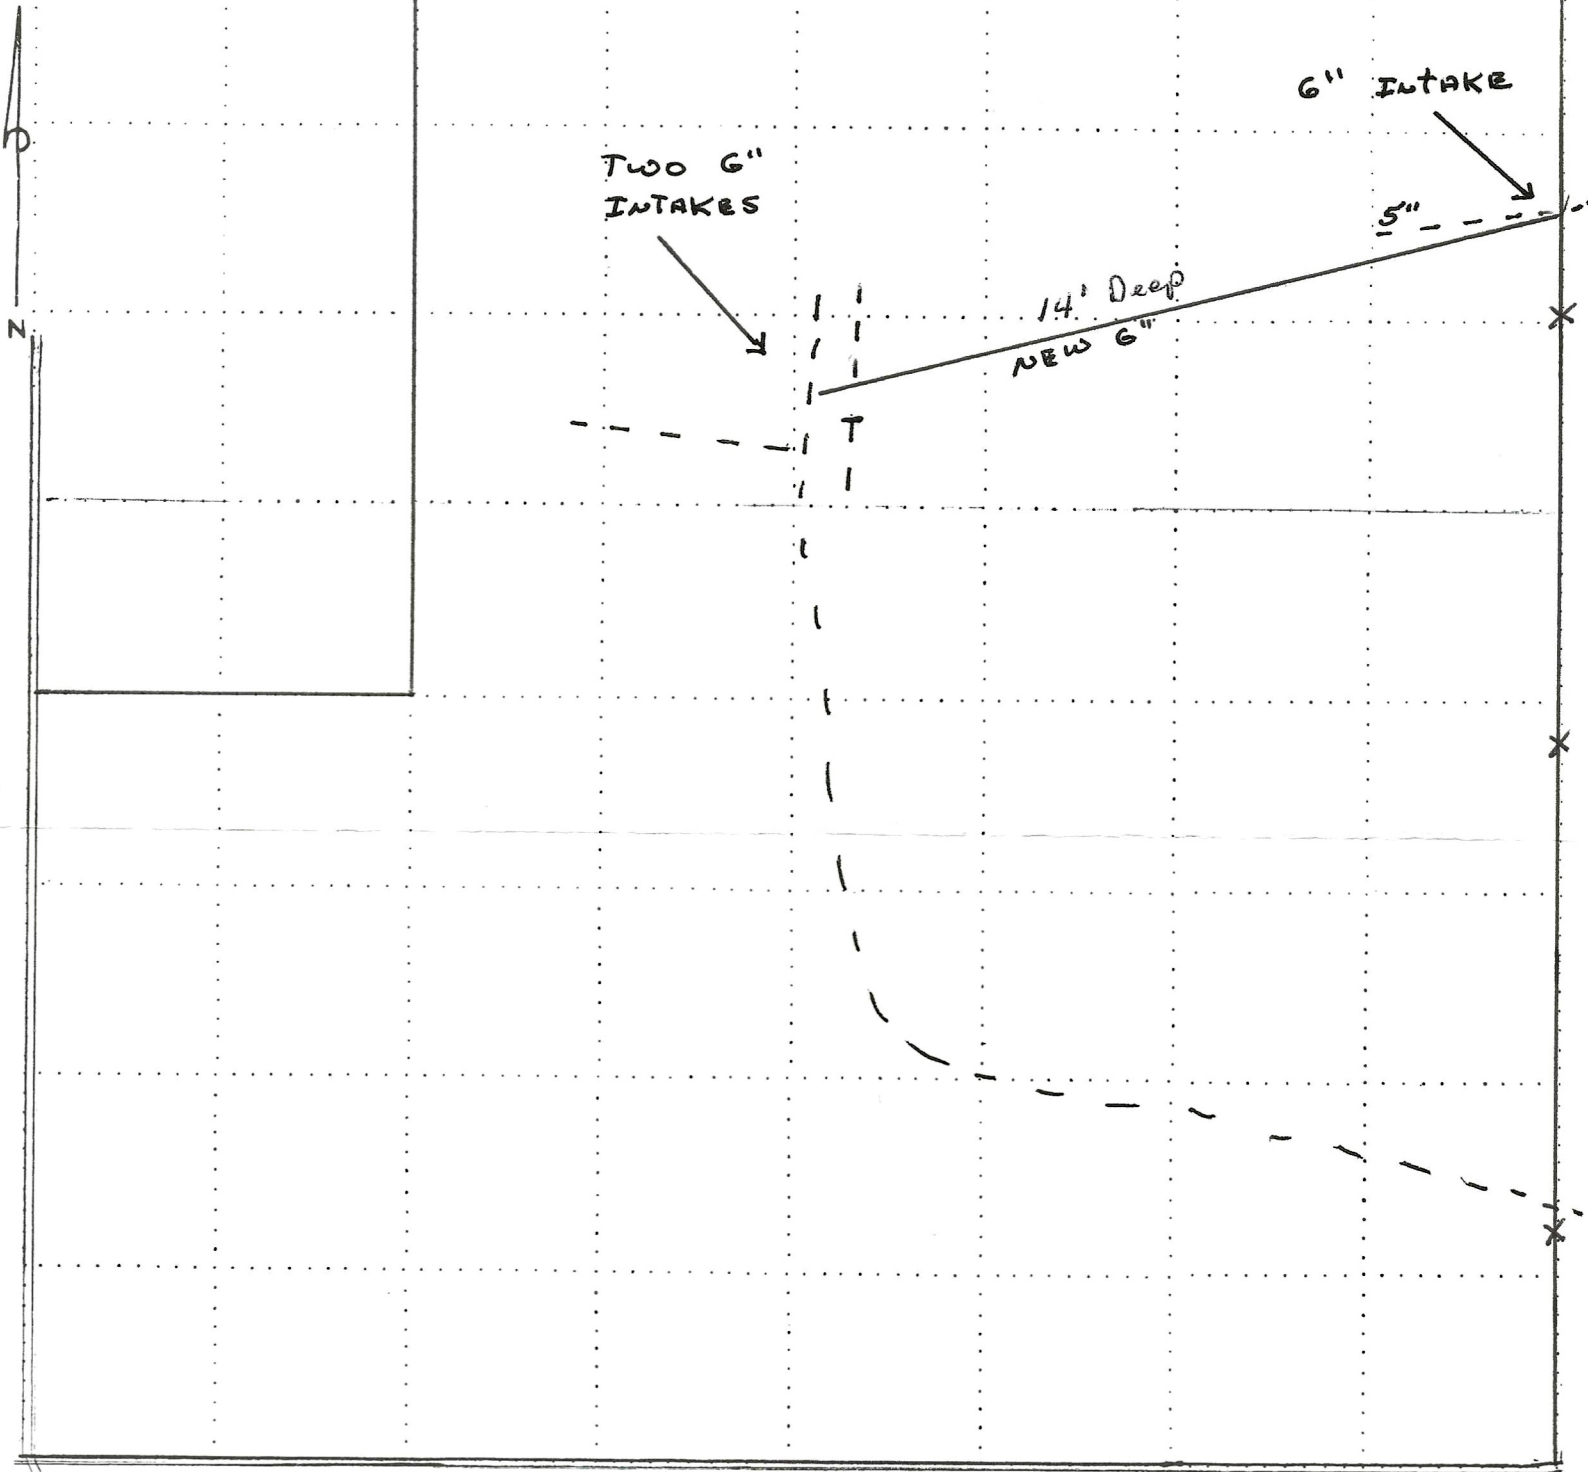


- LEGEND -

Permanent Fence



Spacing

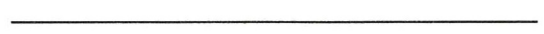

Paulson Farm Drainage


DAVE PAULSON

JACKSON, MINNESOTA 56143

PHONE 847-2023

CONTRACTOR _____

LOCATION PLAN OF DRAINAGE SYSTEM

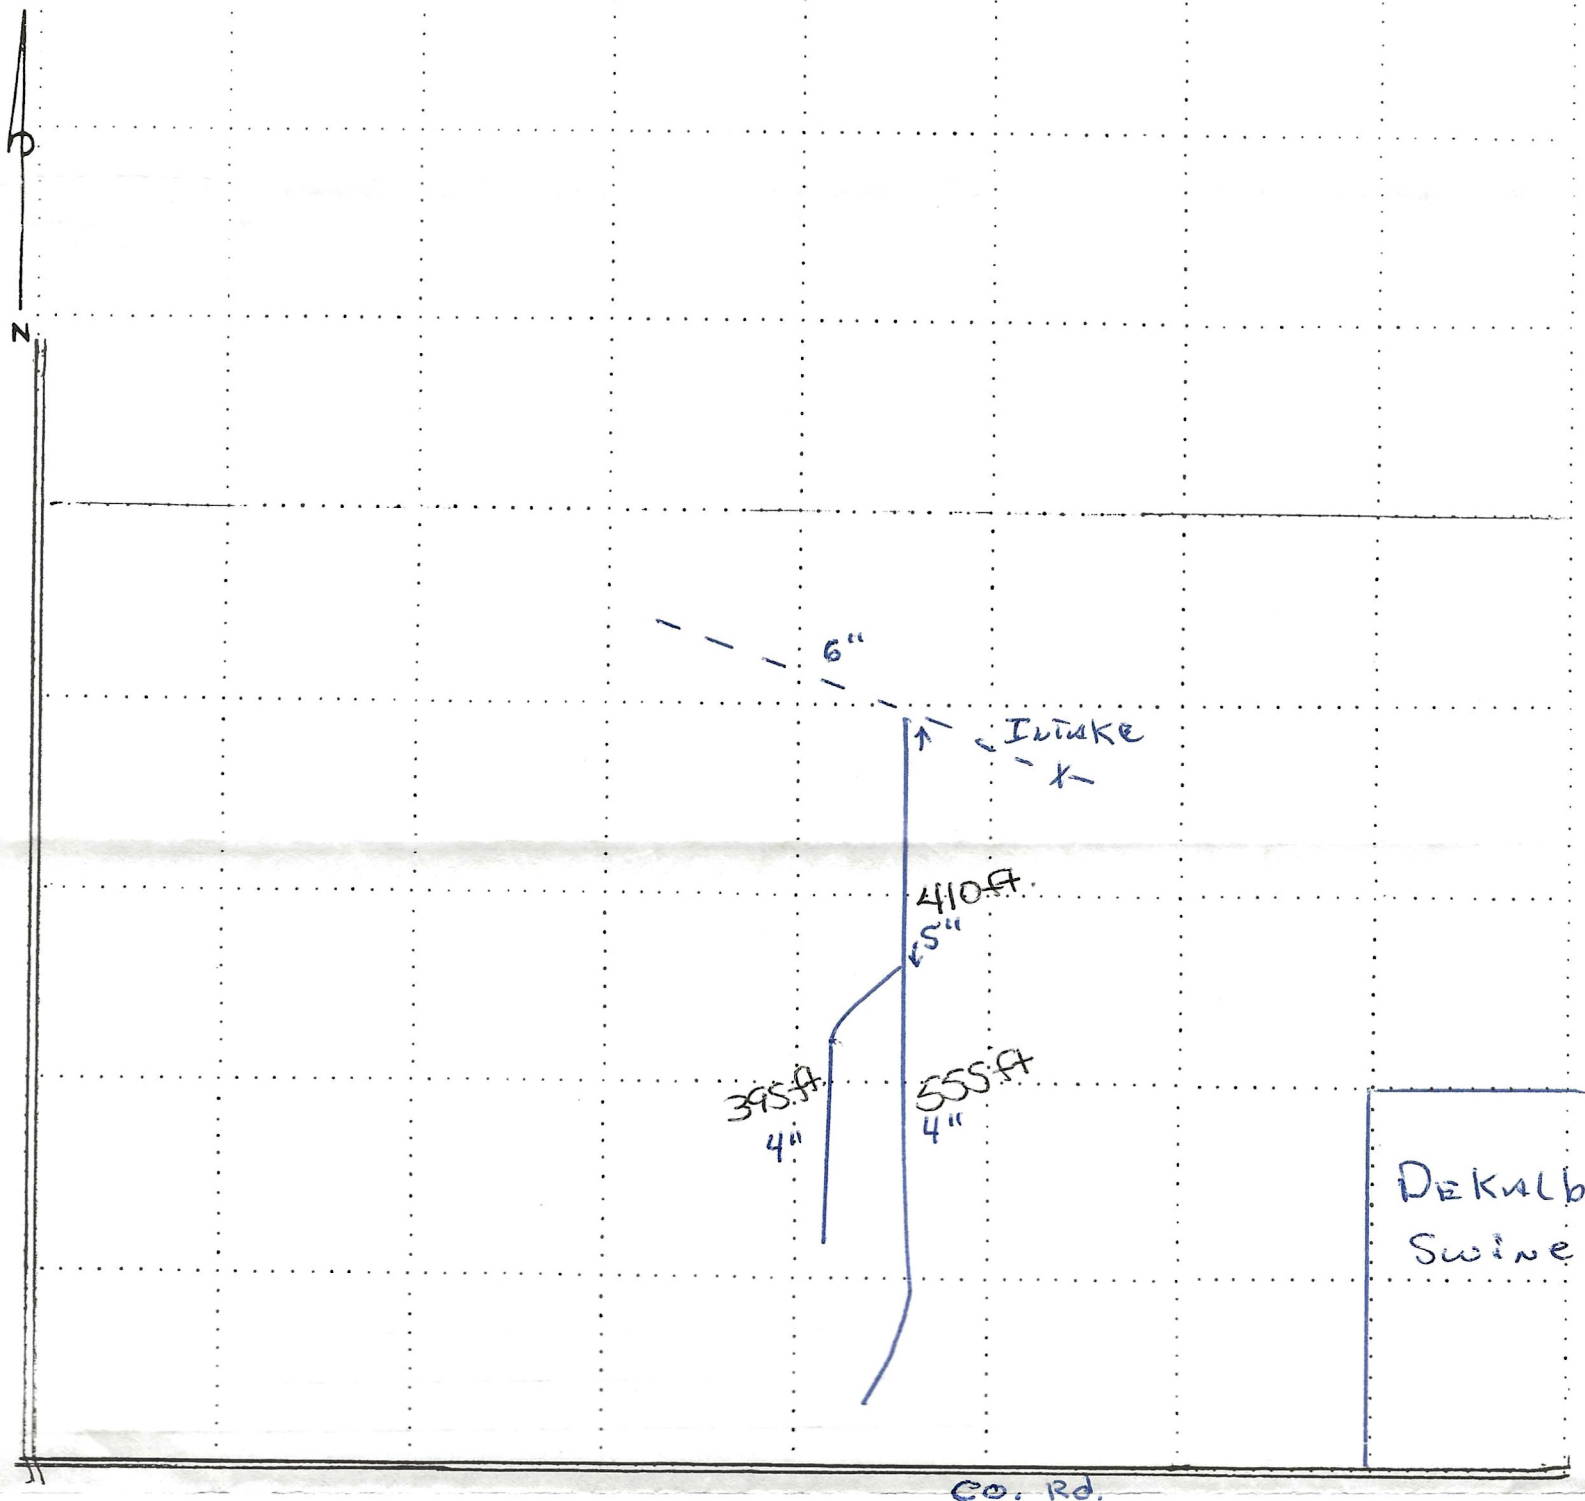

- LEGEND -

Permanent Fence



Spacing




E & B CONSTRUCTION

MIKE EARHART AND ED BARRIE - WINDOM, MN 56101 - PHONE 831-5738

CONTRACTOR _____

LOCATION PLAN OF DRAINAGE SYSTEM

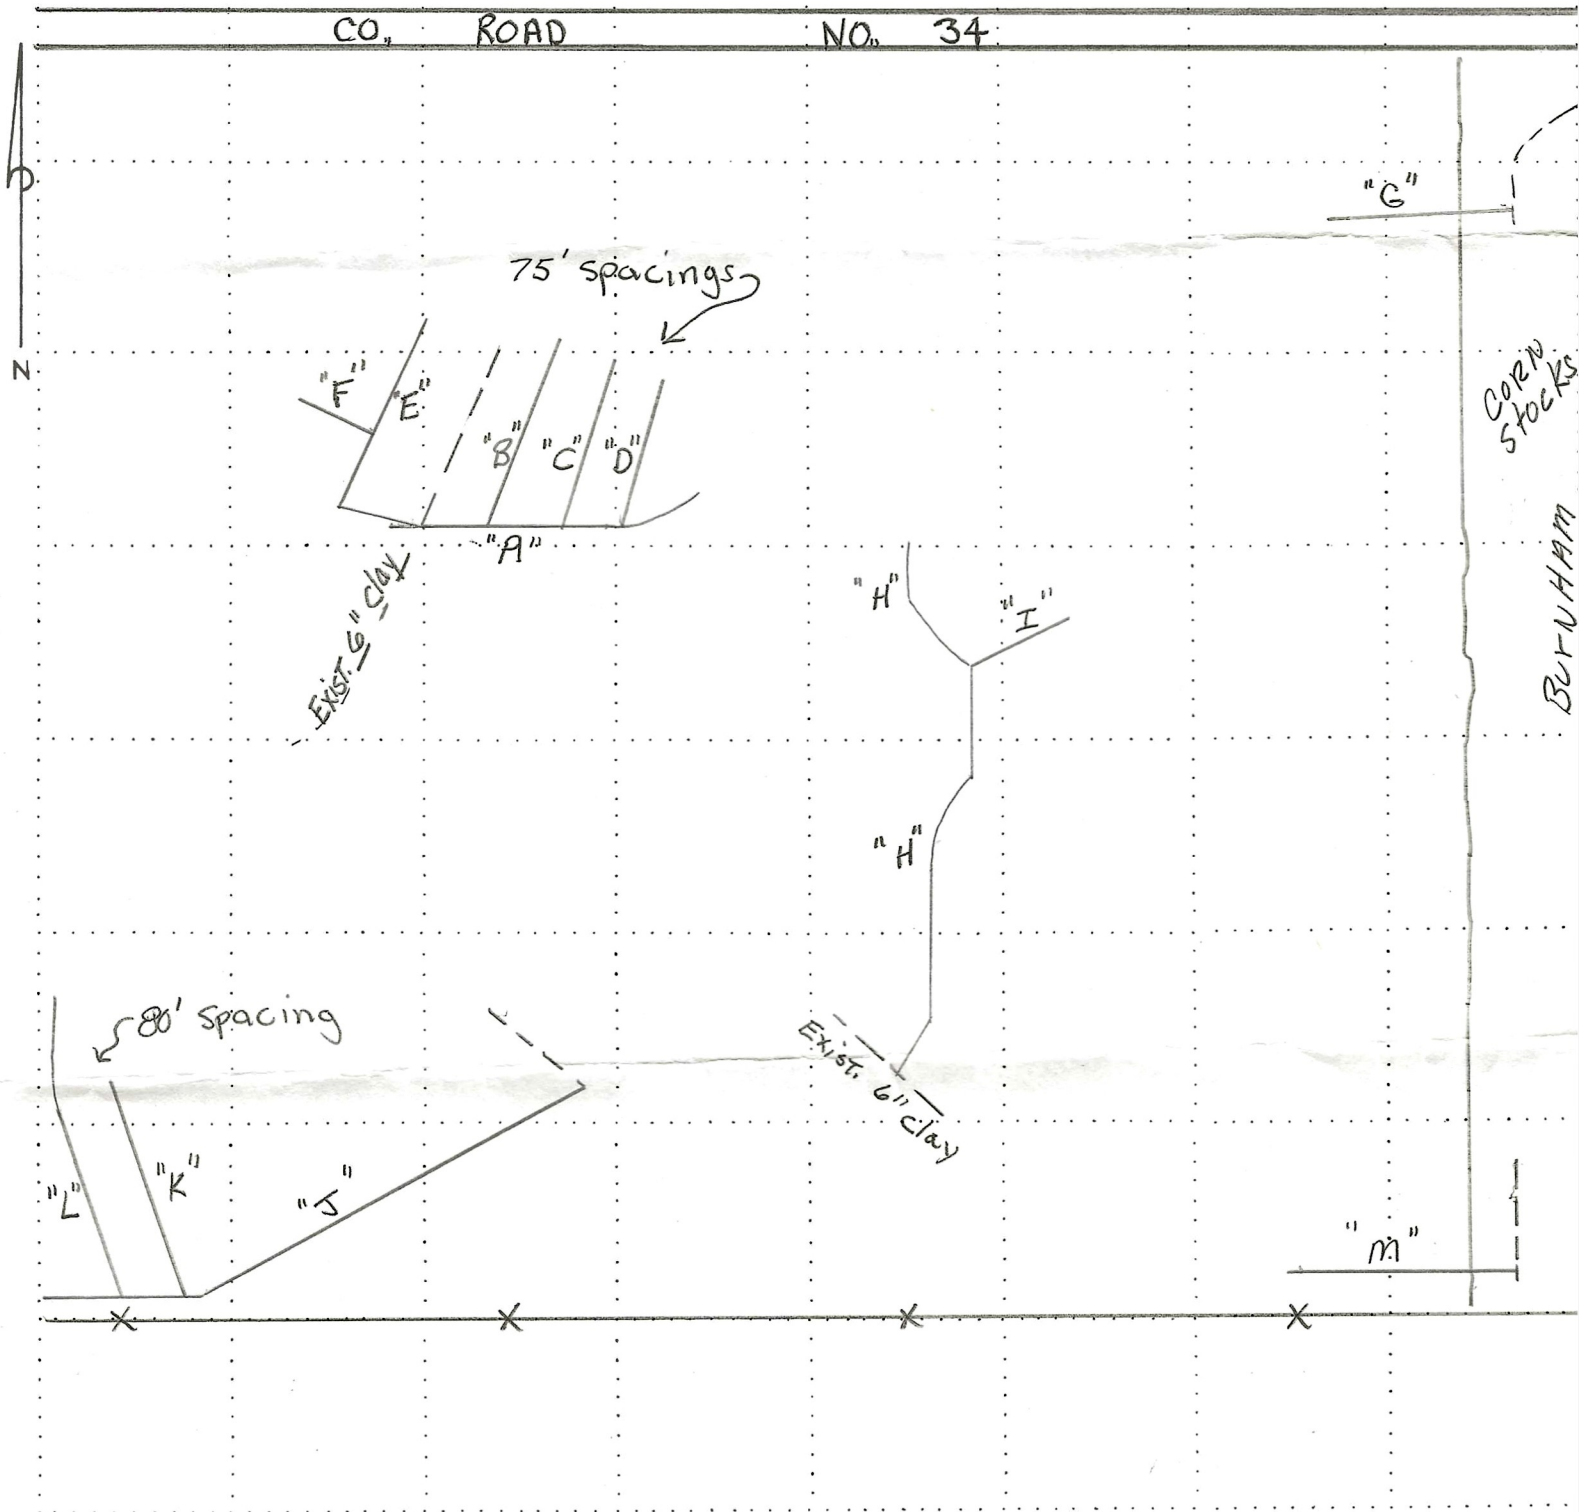

— LEGEND —

JOE. PIVO TILE SURVEY

