


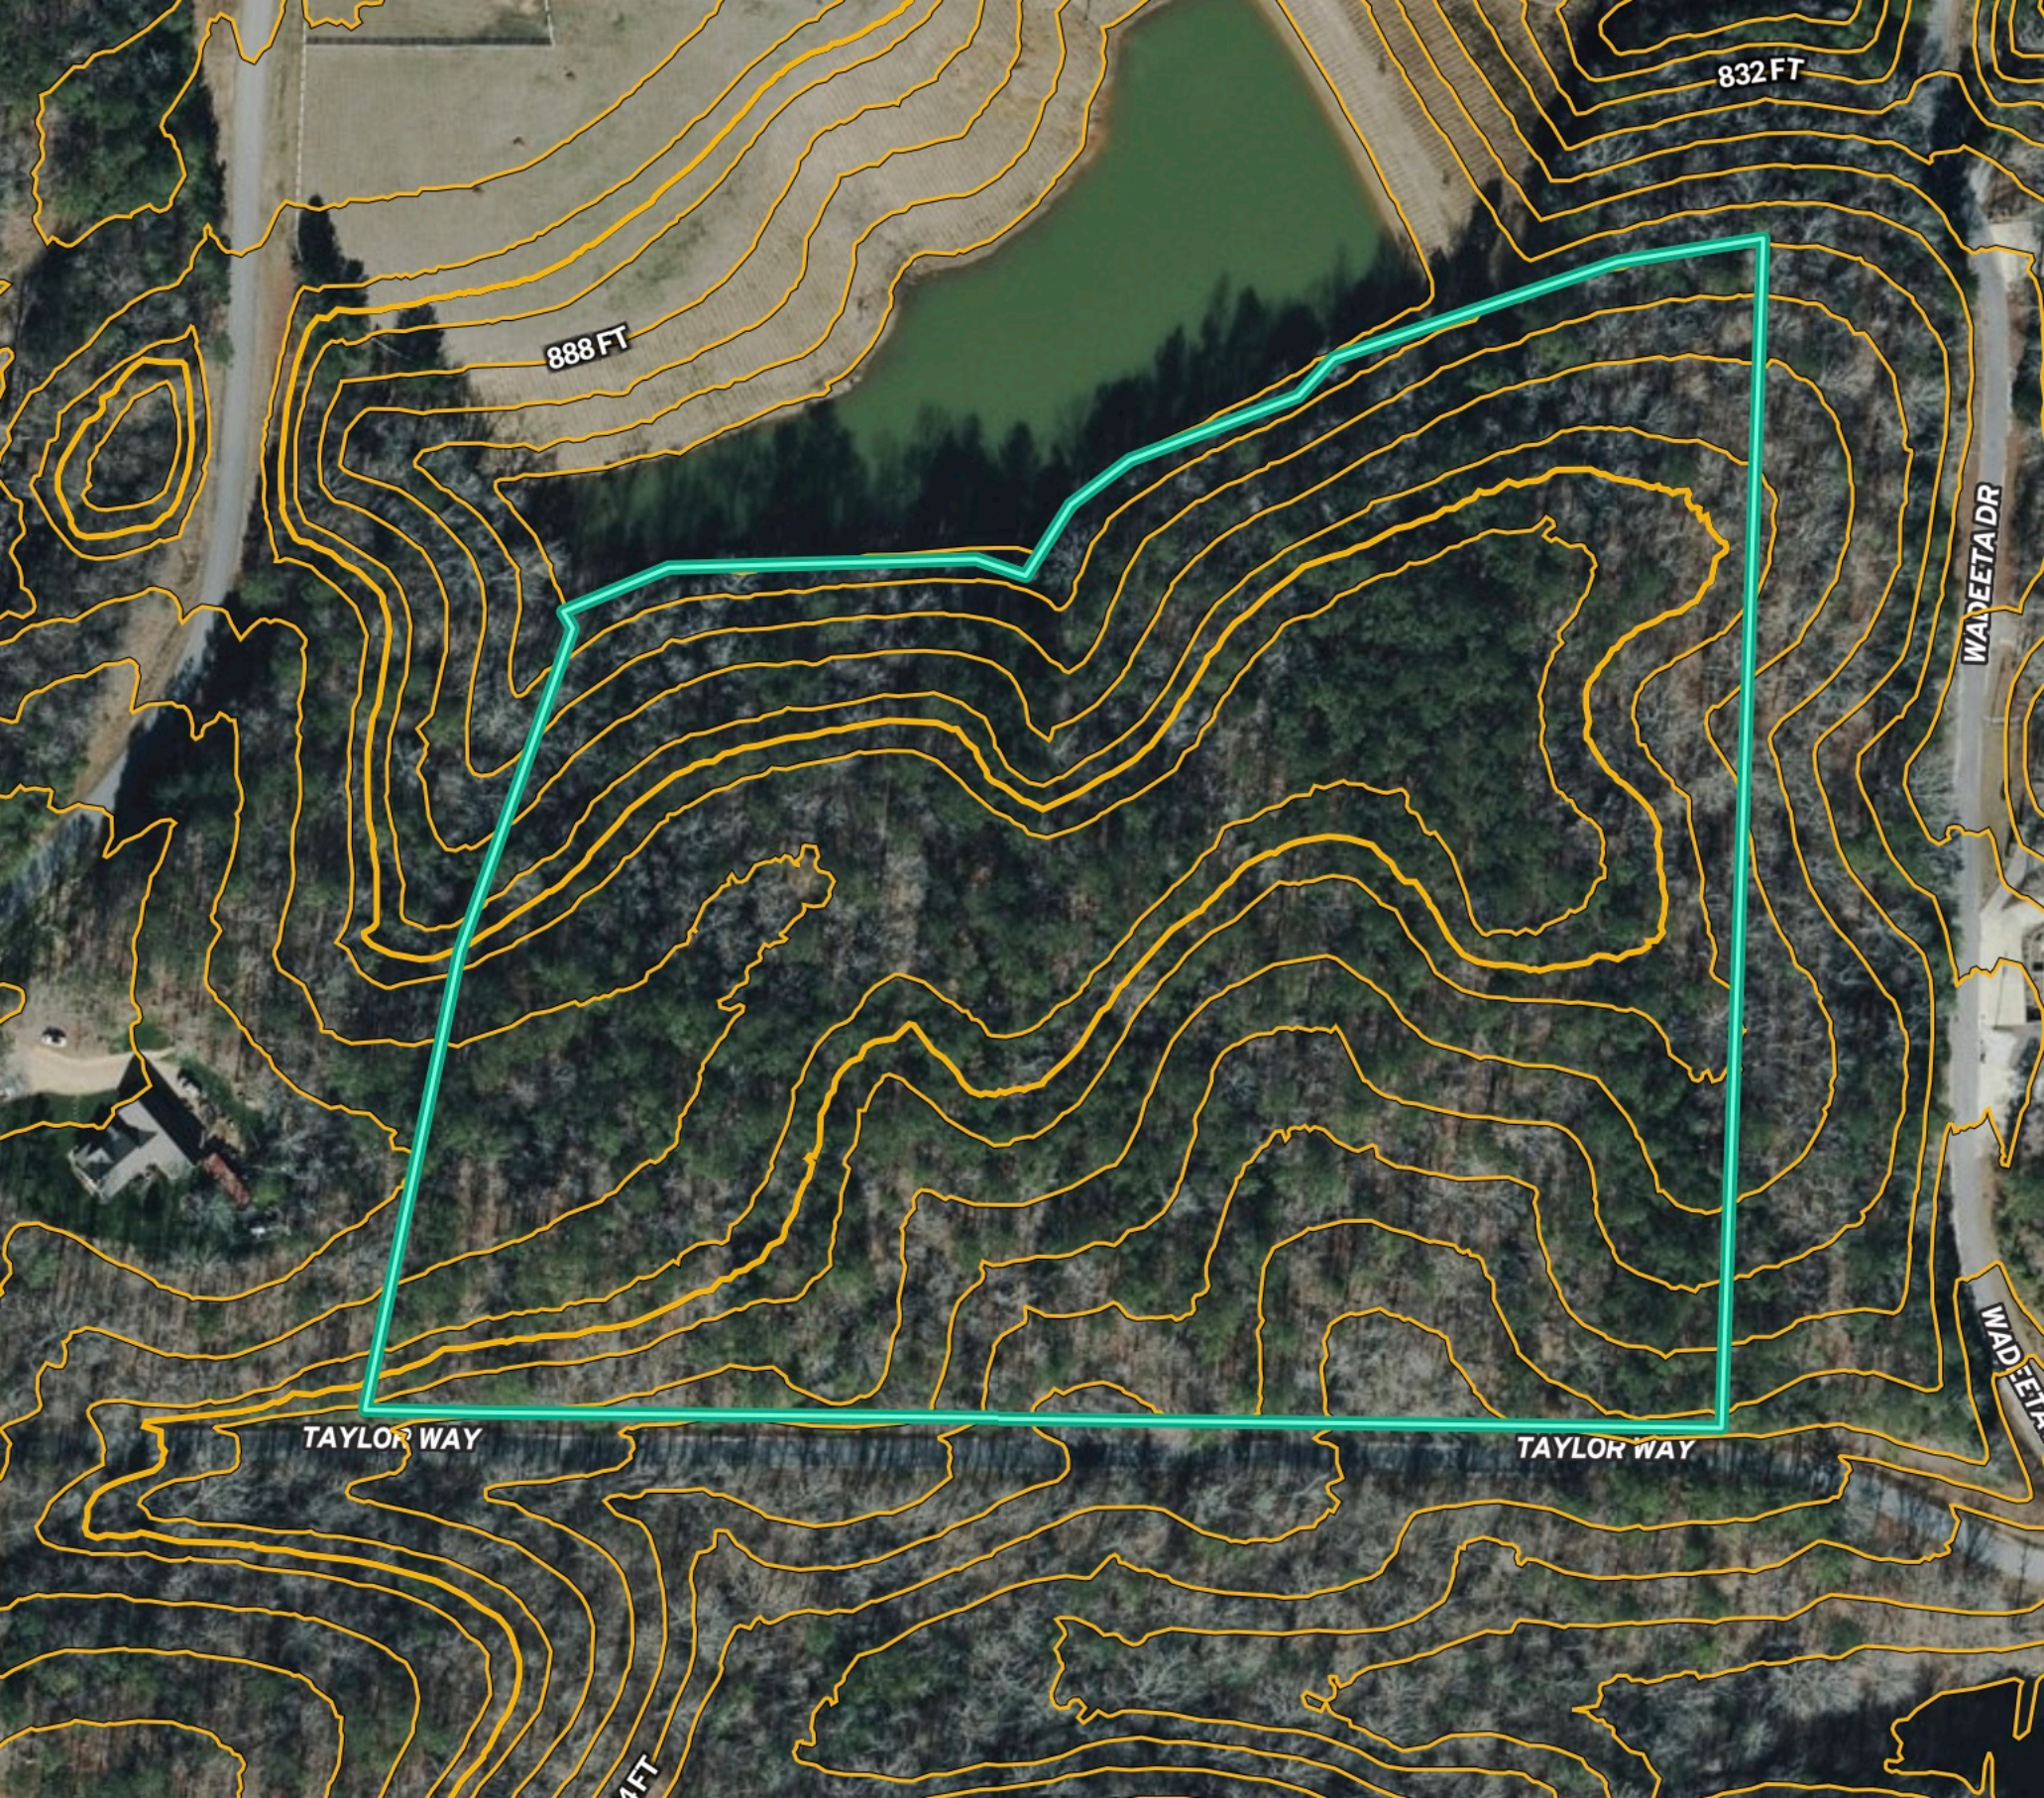

832 FT

888 FT

WADEE LA DR

WADEE LA DR

TAYLOR WAY

TAYLOR WAY

1 FT