



1985

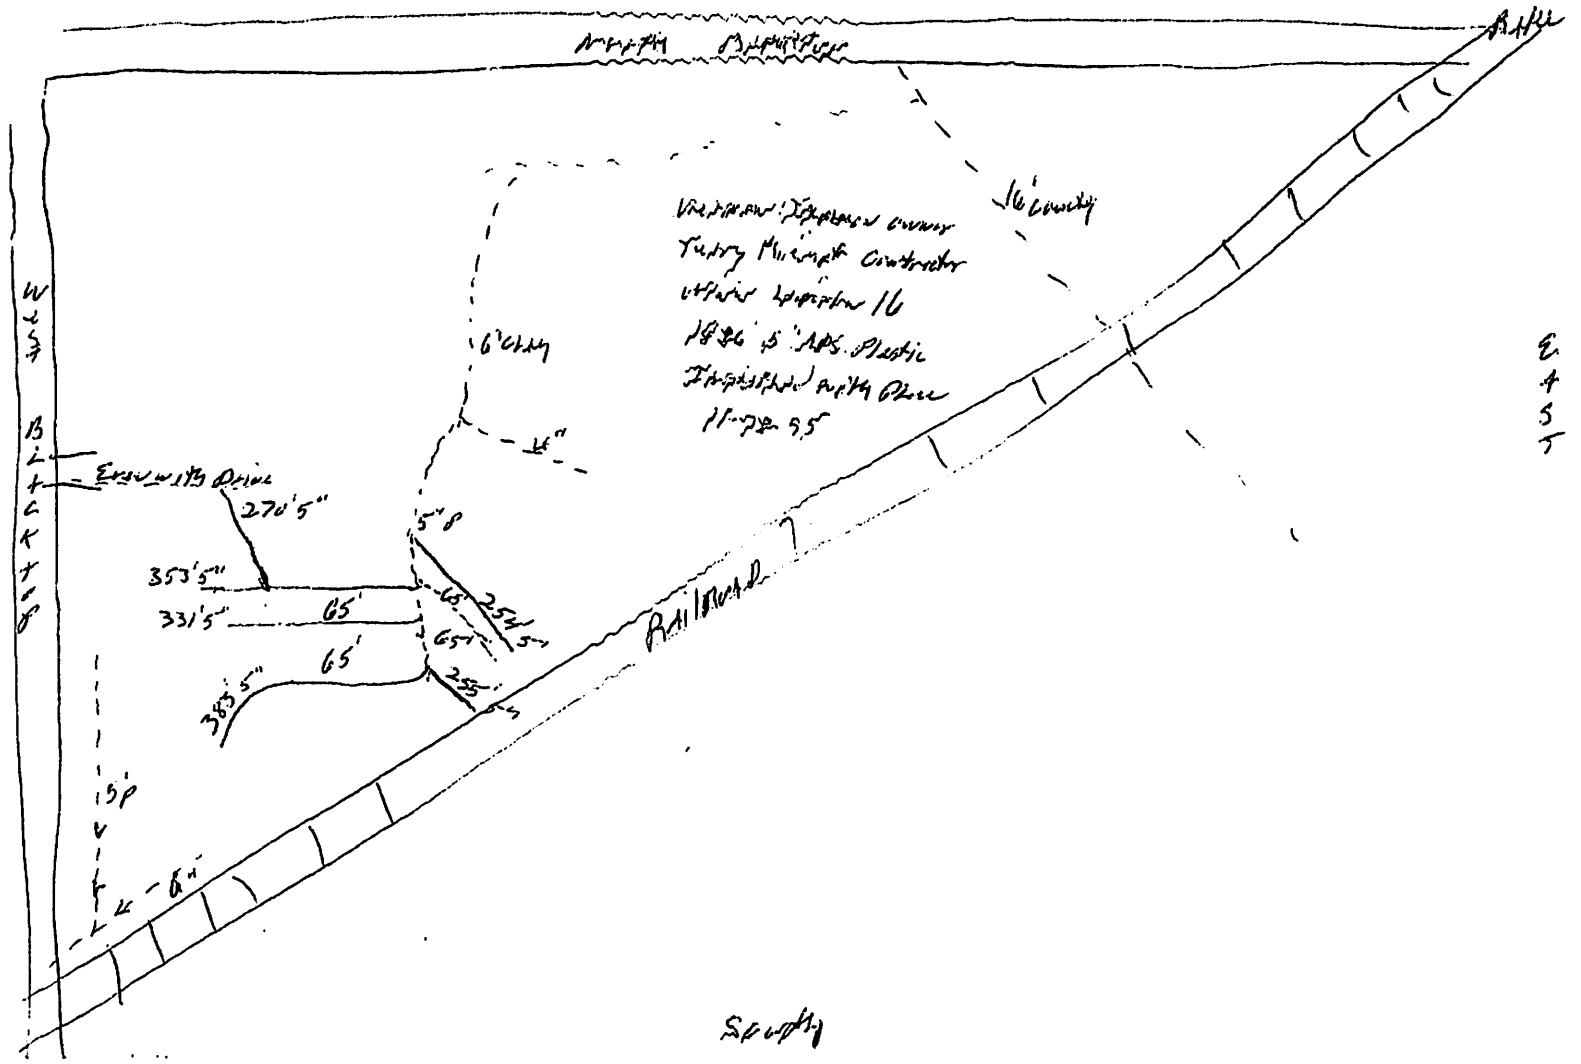

1985

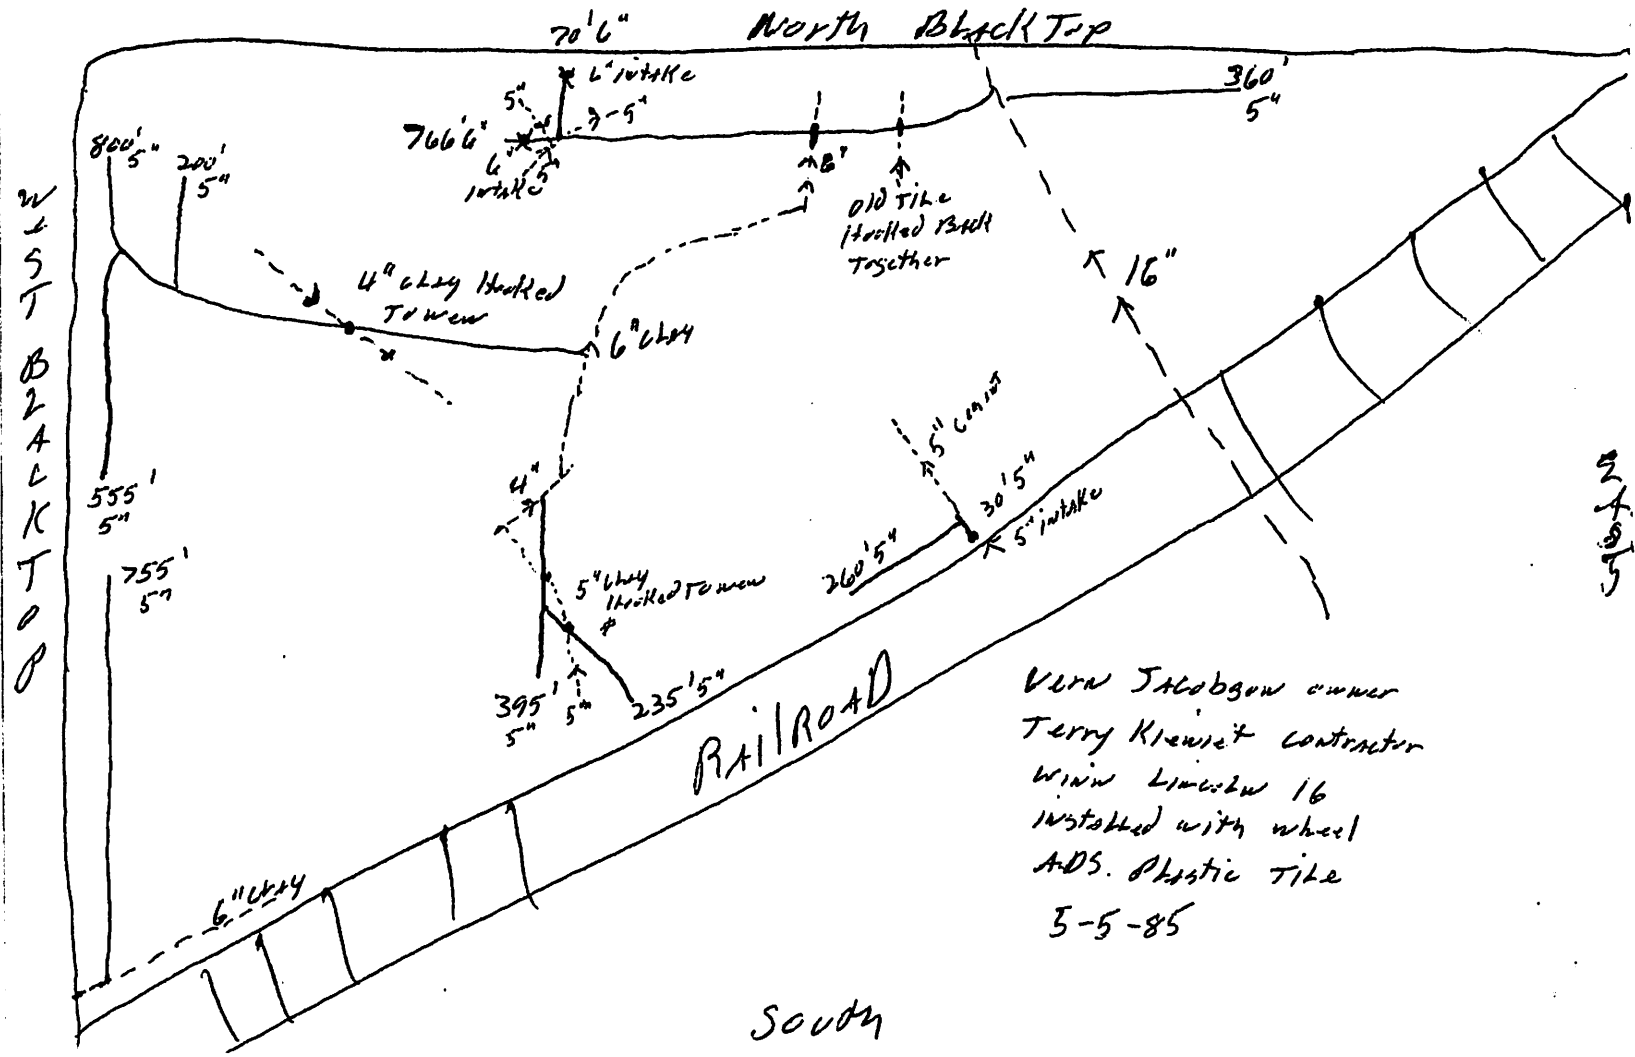

WEST  
BLACK  
TOP

RAILROAD


SOUTH

Vera Jacobson owner  
 Terry Kiewit contractor  
 Window Liner 16  
 installed with wheel  
 ADS. Plastic Tile  
 5-5-85

27.85


7232  
4  
5  
6  
8  
12  
15  
18  
21  
24

1997 Tile  
Differential Global Position Satellite Mapping  
Kiewit Tiling 515 562 2706 10-6-97  
Lincoln 16  
Vern Jacobson

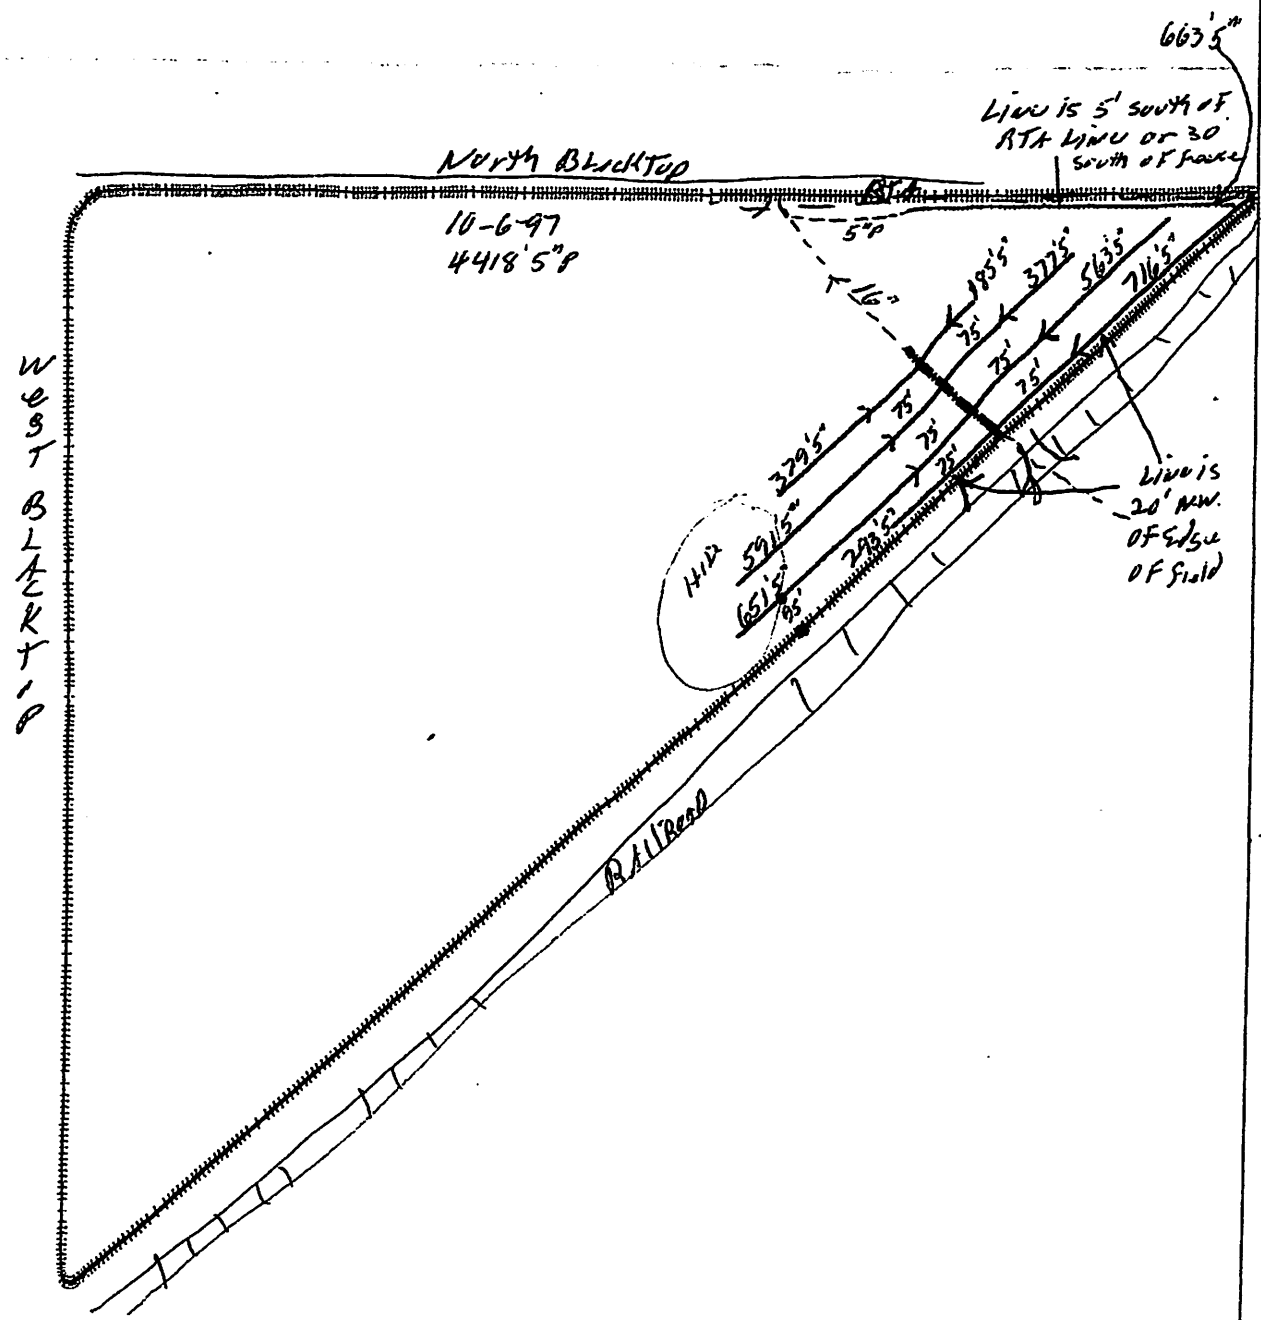




Vernon Jacobson

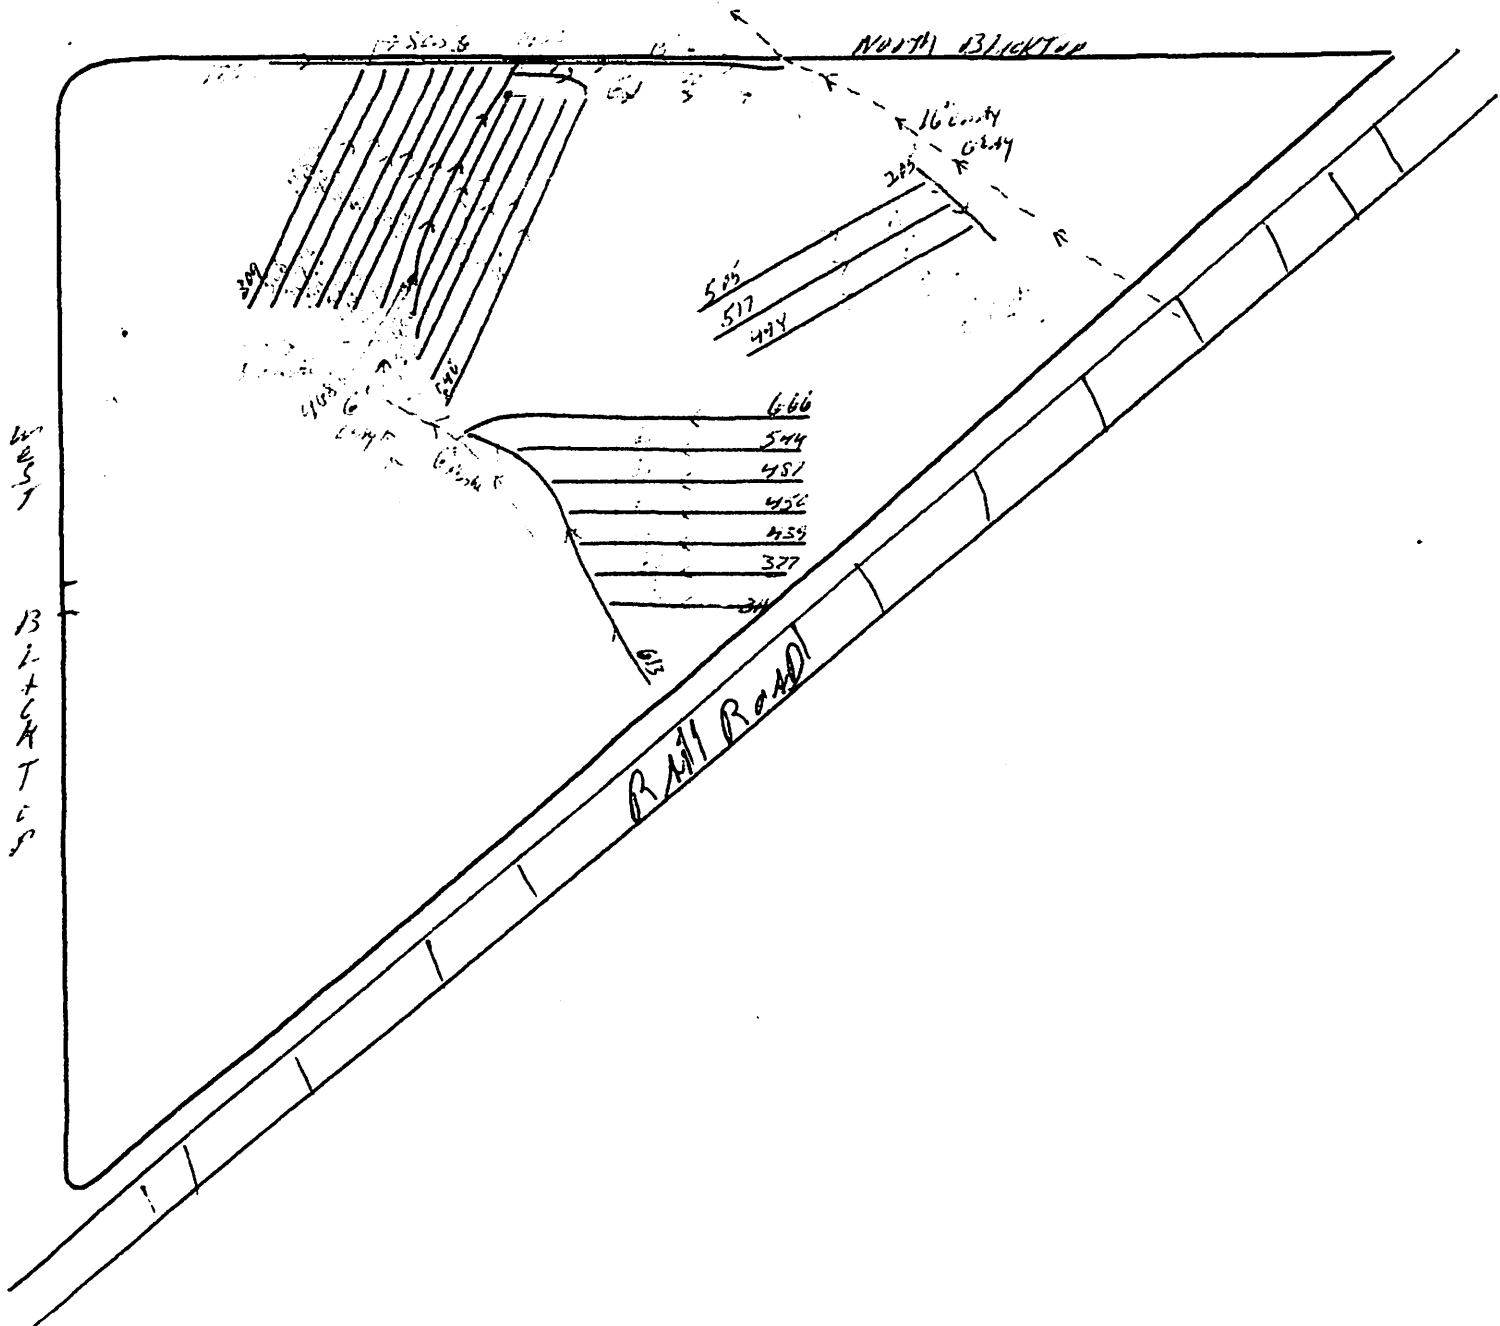2017



Client: Vernon Jacobson  
 Farm: Winnebago Lincoln 16  
 Field: West 80  
 Date: 04-15-17

6356 4" Reg  
 1271 6" Reg  
 13574 6" Reg  
 7.81

	4 inch tile
	6 inch tile
	border

**Kiewit Tiling**  
 Buffalo Center, IA