


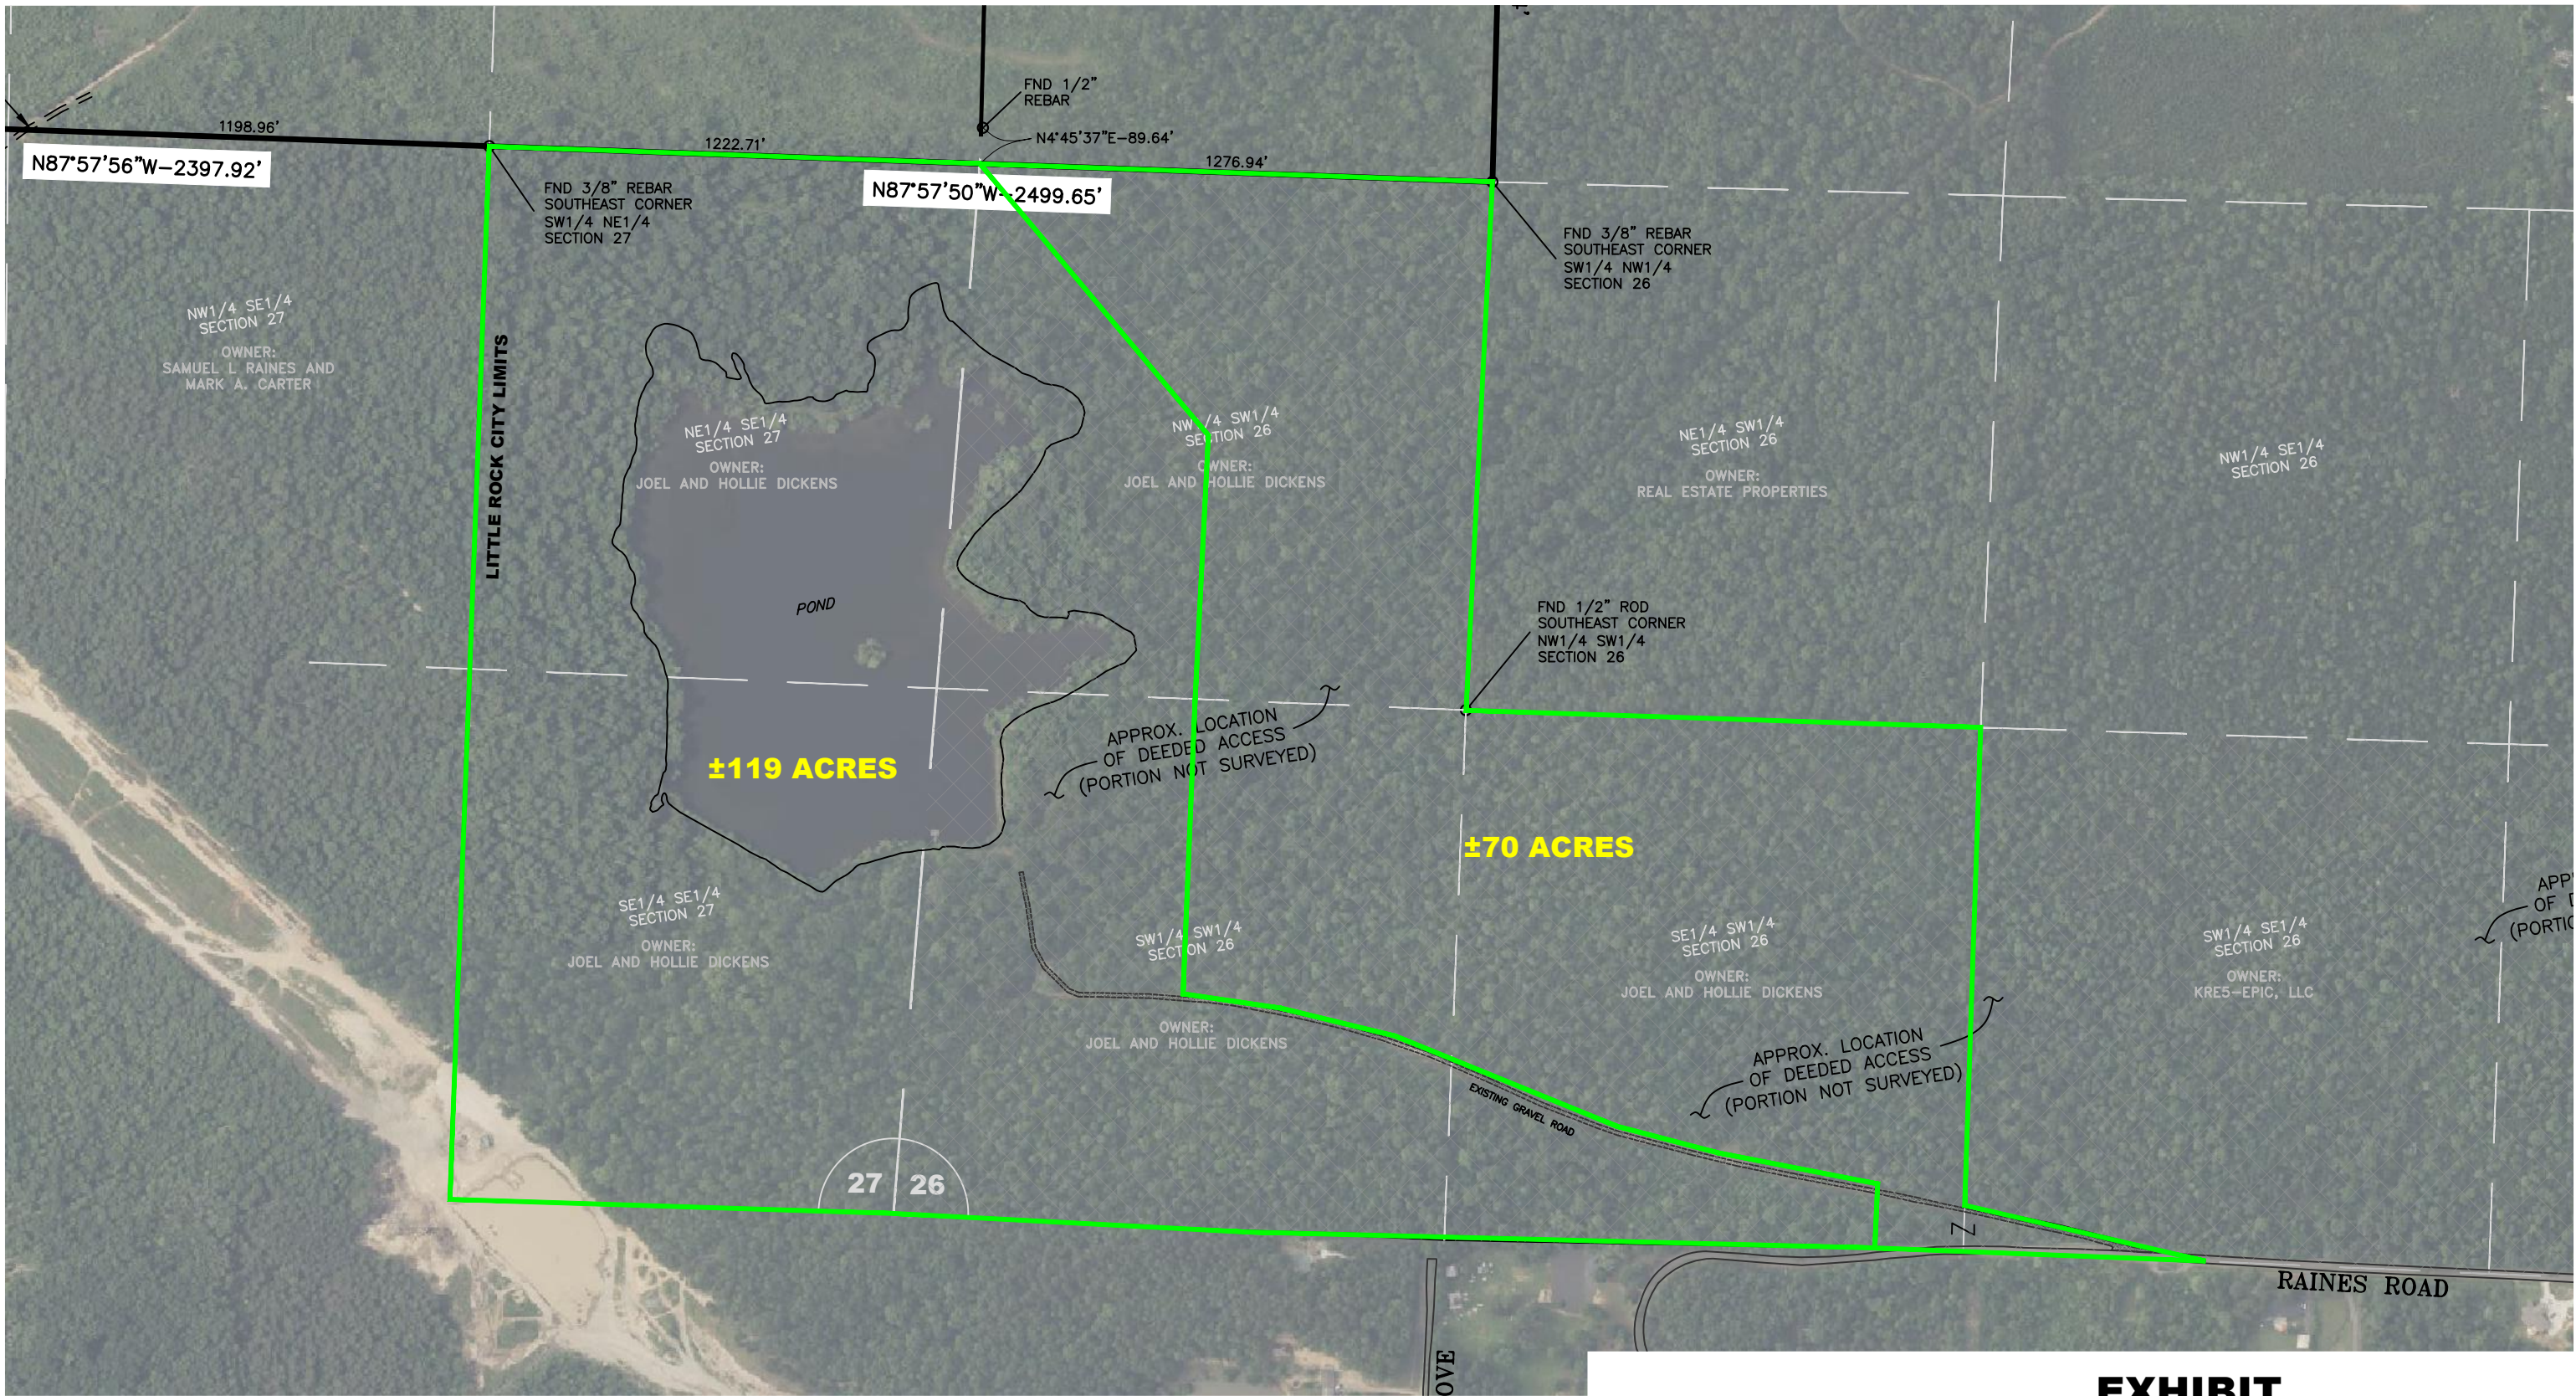

EXHIBIT

PRELIMINARY DOCUMENT
THIS DOCUMENT SHALL NOT BE USED FOR CONSTRUCTION,
BIDDING, RECORDATION, CONVEYANCE, SALES, OR AS THE
BASIS FOR THE ISSUANCE OF A PERMIT.

JOE WHITE & ASSOCIATES, INC. CIVIL ENGINEERING - CONSULTING SERVICES - LAND SURVEYING 25 RAHLING CIRCLE, SUITE A-2 LITTLE ROCK, ARKANSAS 72223 PHONE: (501) 214-9141	
DATE: APRIL 30, 2025	SCALE: 1" = 400'
PROJECT NUMBER: XX-XXXX	

DR. JOEL DICKENS