

Eugene Angermann

Registered Professional

Land Surveyor


PH: 254 965 4444
FAX: 254 965 6044

PO BOX 993

STEPHENVILLE, TEXAS 76401

$R = 353.31'$ $L = 74.50'$
 $LC = N78^{\circ}35'33"E$
 $74.36'$

Scale: 1"=200'

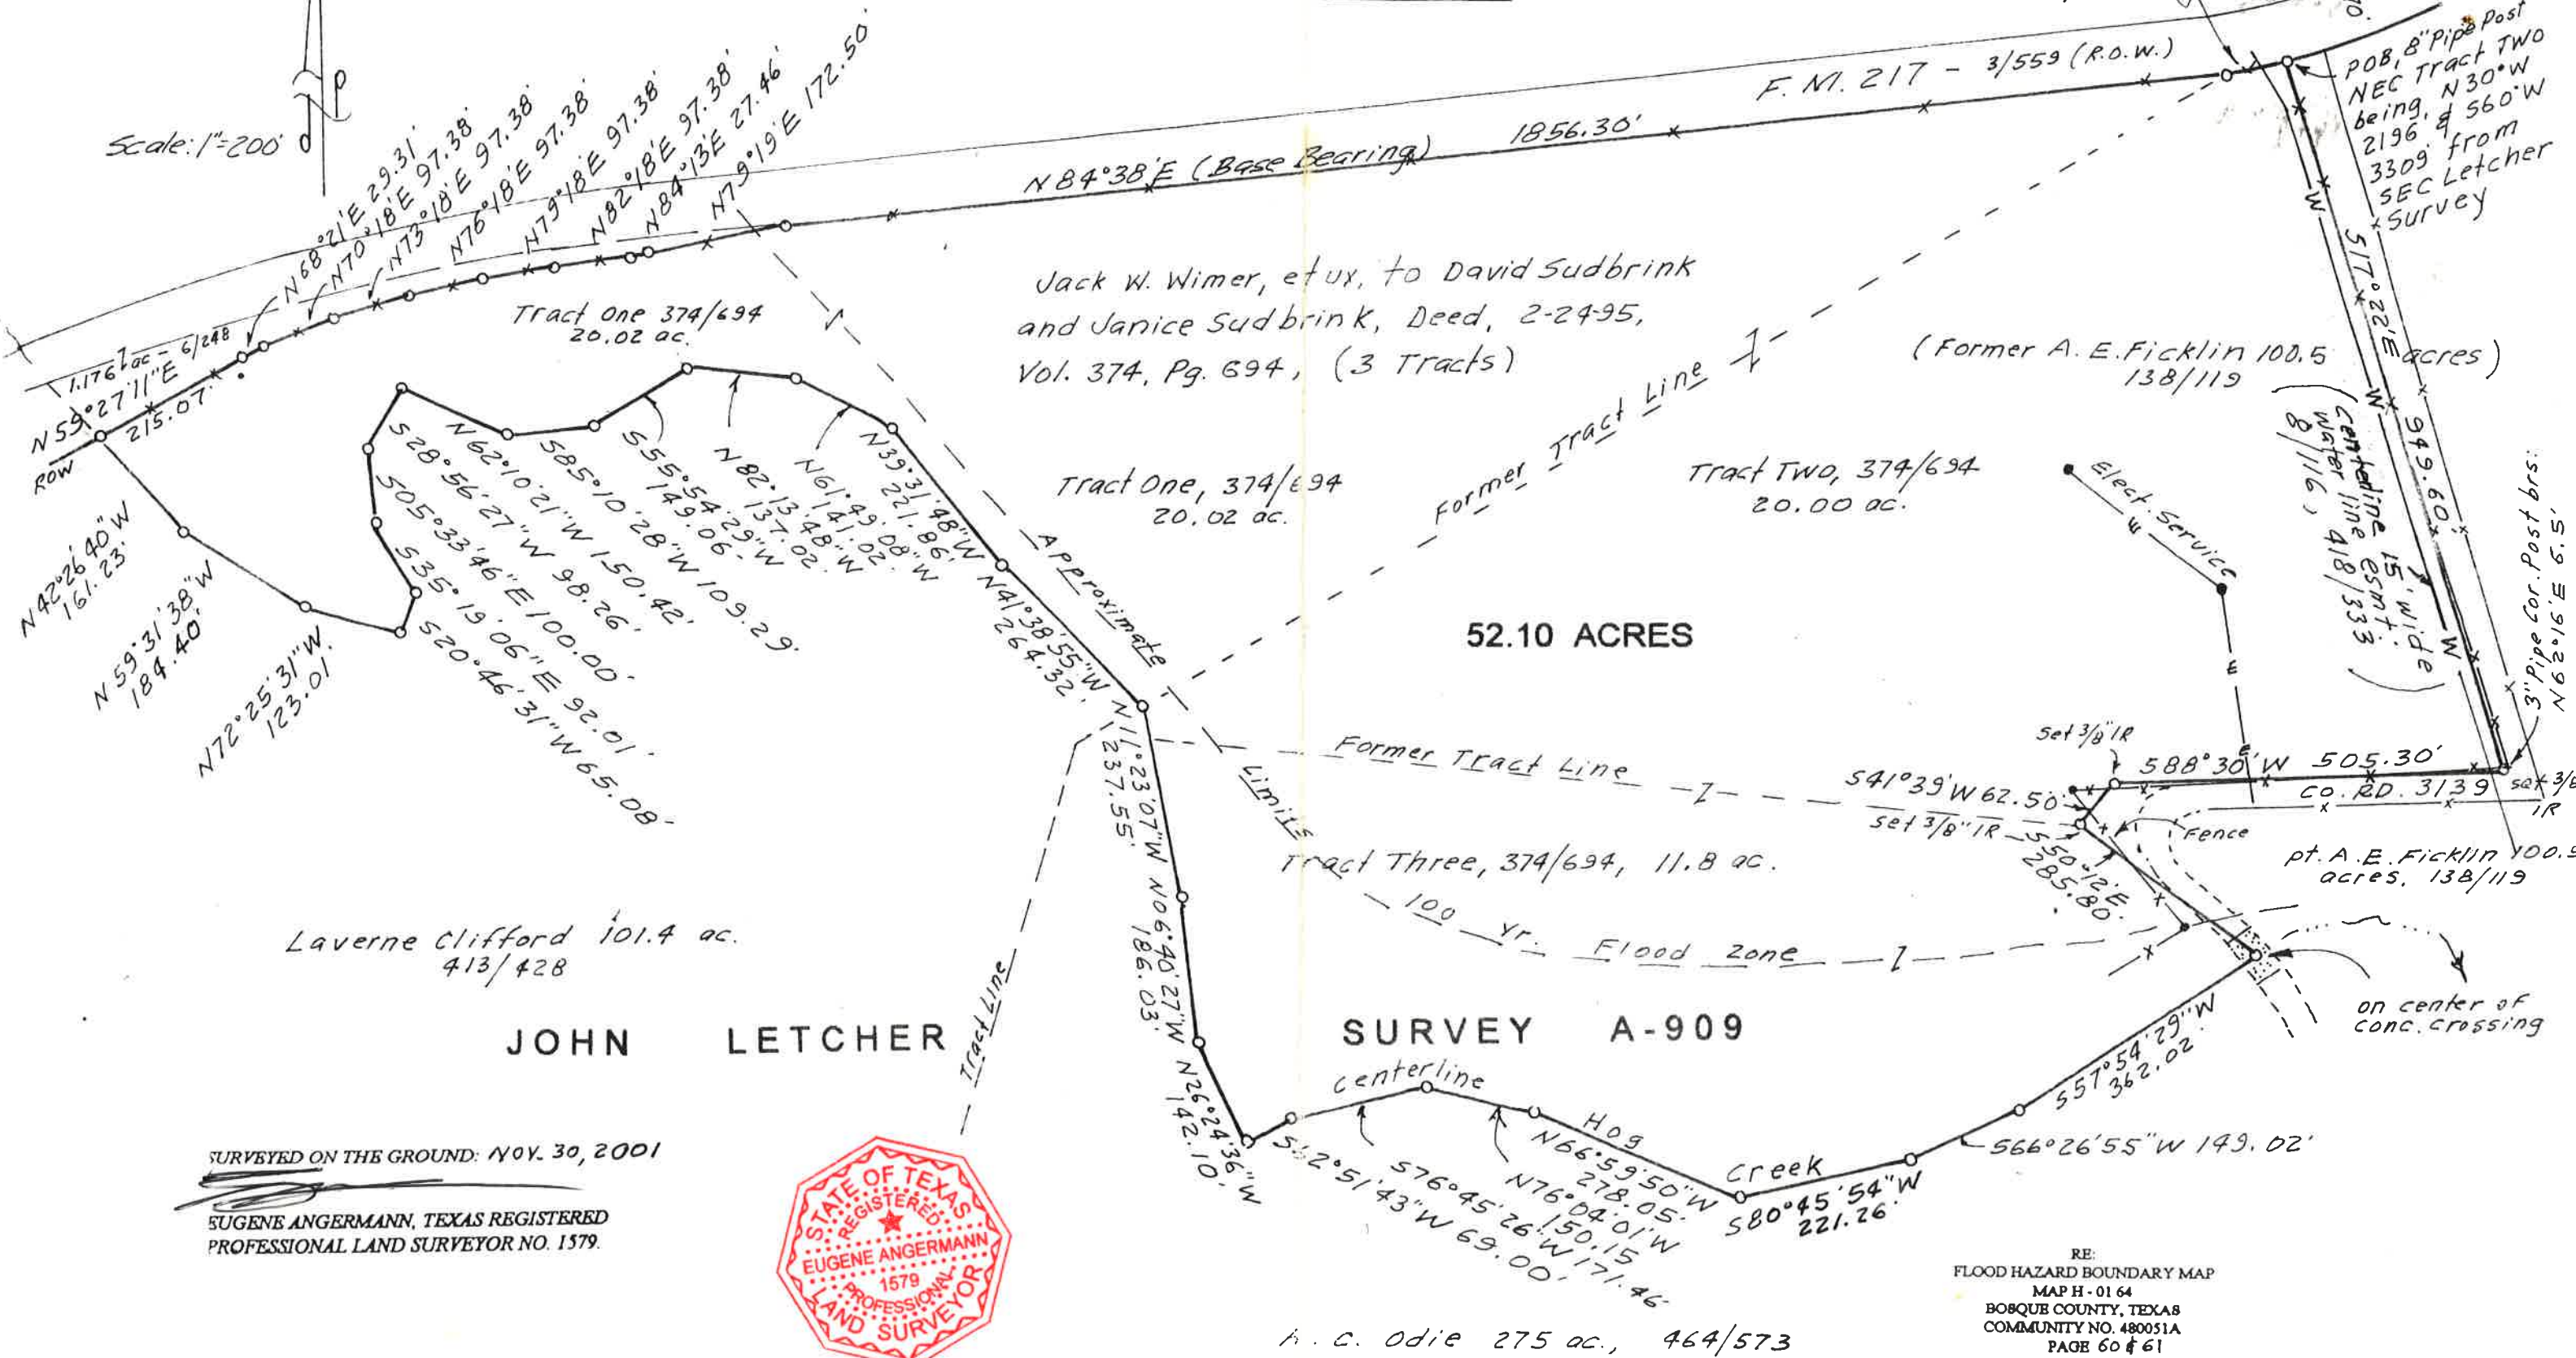

Jack W. Wimer, et ux, to David Sudbrink
and Janice Sudbrink, Deed, 2-24-95,
Vol. 374, Pg. 694, (3 Tracts)

(Former A.E. Ficklin 100.5
138/119 acres)

Tract One, 374/694
20.02 ac.

Tract Two, 374/694
20.00 ac.

52.10 ACRES

Former Tract Line
Tract Three, 374/694, 11.8 ac.

Laverne Clifford 101.4 ac.
413/428

JOHN LETCHER

SURVEY A-909

SURVEYED ON THE GROUND: NOV. 30, 2001

EUGENE ANGERMANN, TEXAS REGISTERED
PROFESSIONAL LAND SURVEYOR NO. 1579



RE:
FLOOD HAZARD BOUNDARY MAP
MAP H-01 64
BOBQUE COUNTY, TEXAS
COMMUNITY NO. 480051A
PAGE 60 of 61