


mapbox

Trough Well Large Tracts Small Tracts

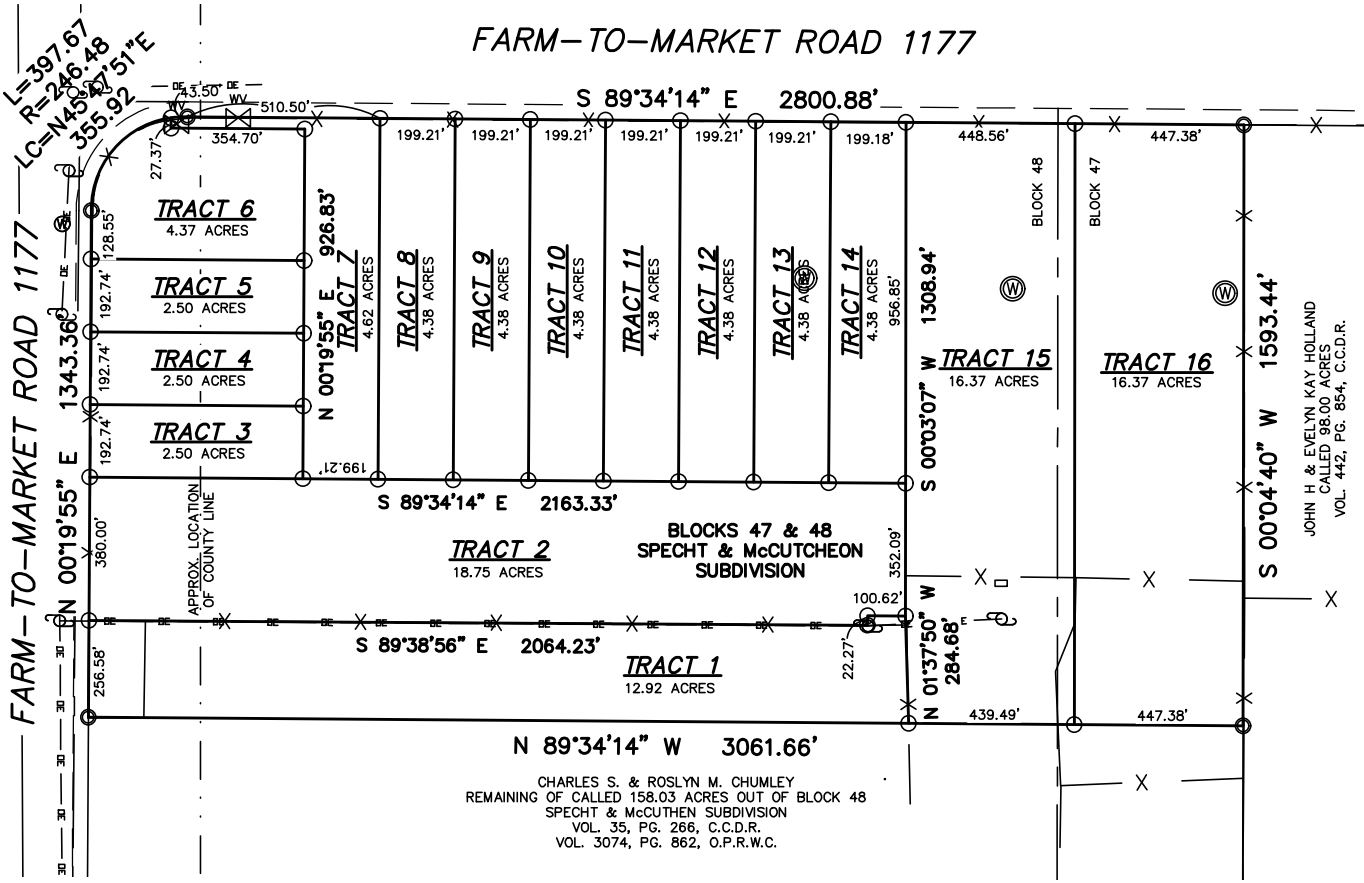

FLOODPLAIN INFORMATION:

THIS FLOOD STATEMENT: (i) IS PROVIDED FOR FLOOD INSURANCE PURPOSES ONLY AND IS BASED ON CURRENTLY AVAILABLE INFORMATION THAT IS SUBJECT TO CHANGE; (ii) DOES NOT IMPLY THAT THE PROPERTY AND/OR STRUCTURES THEREON WILL BE FREE FROM FLOODING OR FLOOD DAMAGE; AND (iii) SHALL NOT CREATE ANY LIABILITY ON THE PART OF THE SURVEYOR.

THE PROPERTY DESCRIBED HEREON DOES NOT LIE WITHIN THE SPECIAL FLOOD HAZARD AREAS INUNDAED BY 100 YEAR FLOOD AS Delineated ON THAT FLOOD INSURANCE RATE MAP FOR WICHITA COUNTY TEXAS COMMUNITY PANEL NUMBER 48485C0330G AS PUBLISHED BY THE FEDERAL EMERGENCY MANAGEMENT AGENCY AND DATED FEB. 3, 2010
ZONE X



GRAPHIC SCALE





(IN FEET)
1 inch = 400 ft.

CHUMLEY ESTATES SALES MAP




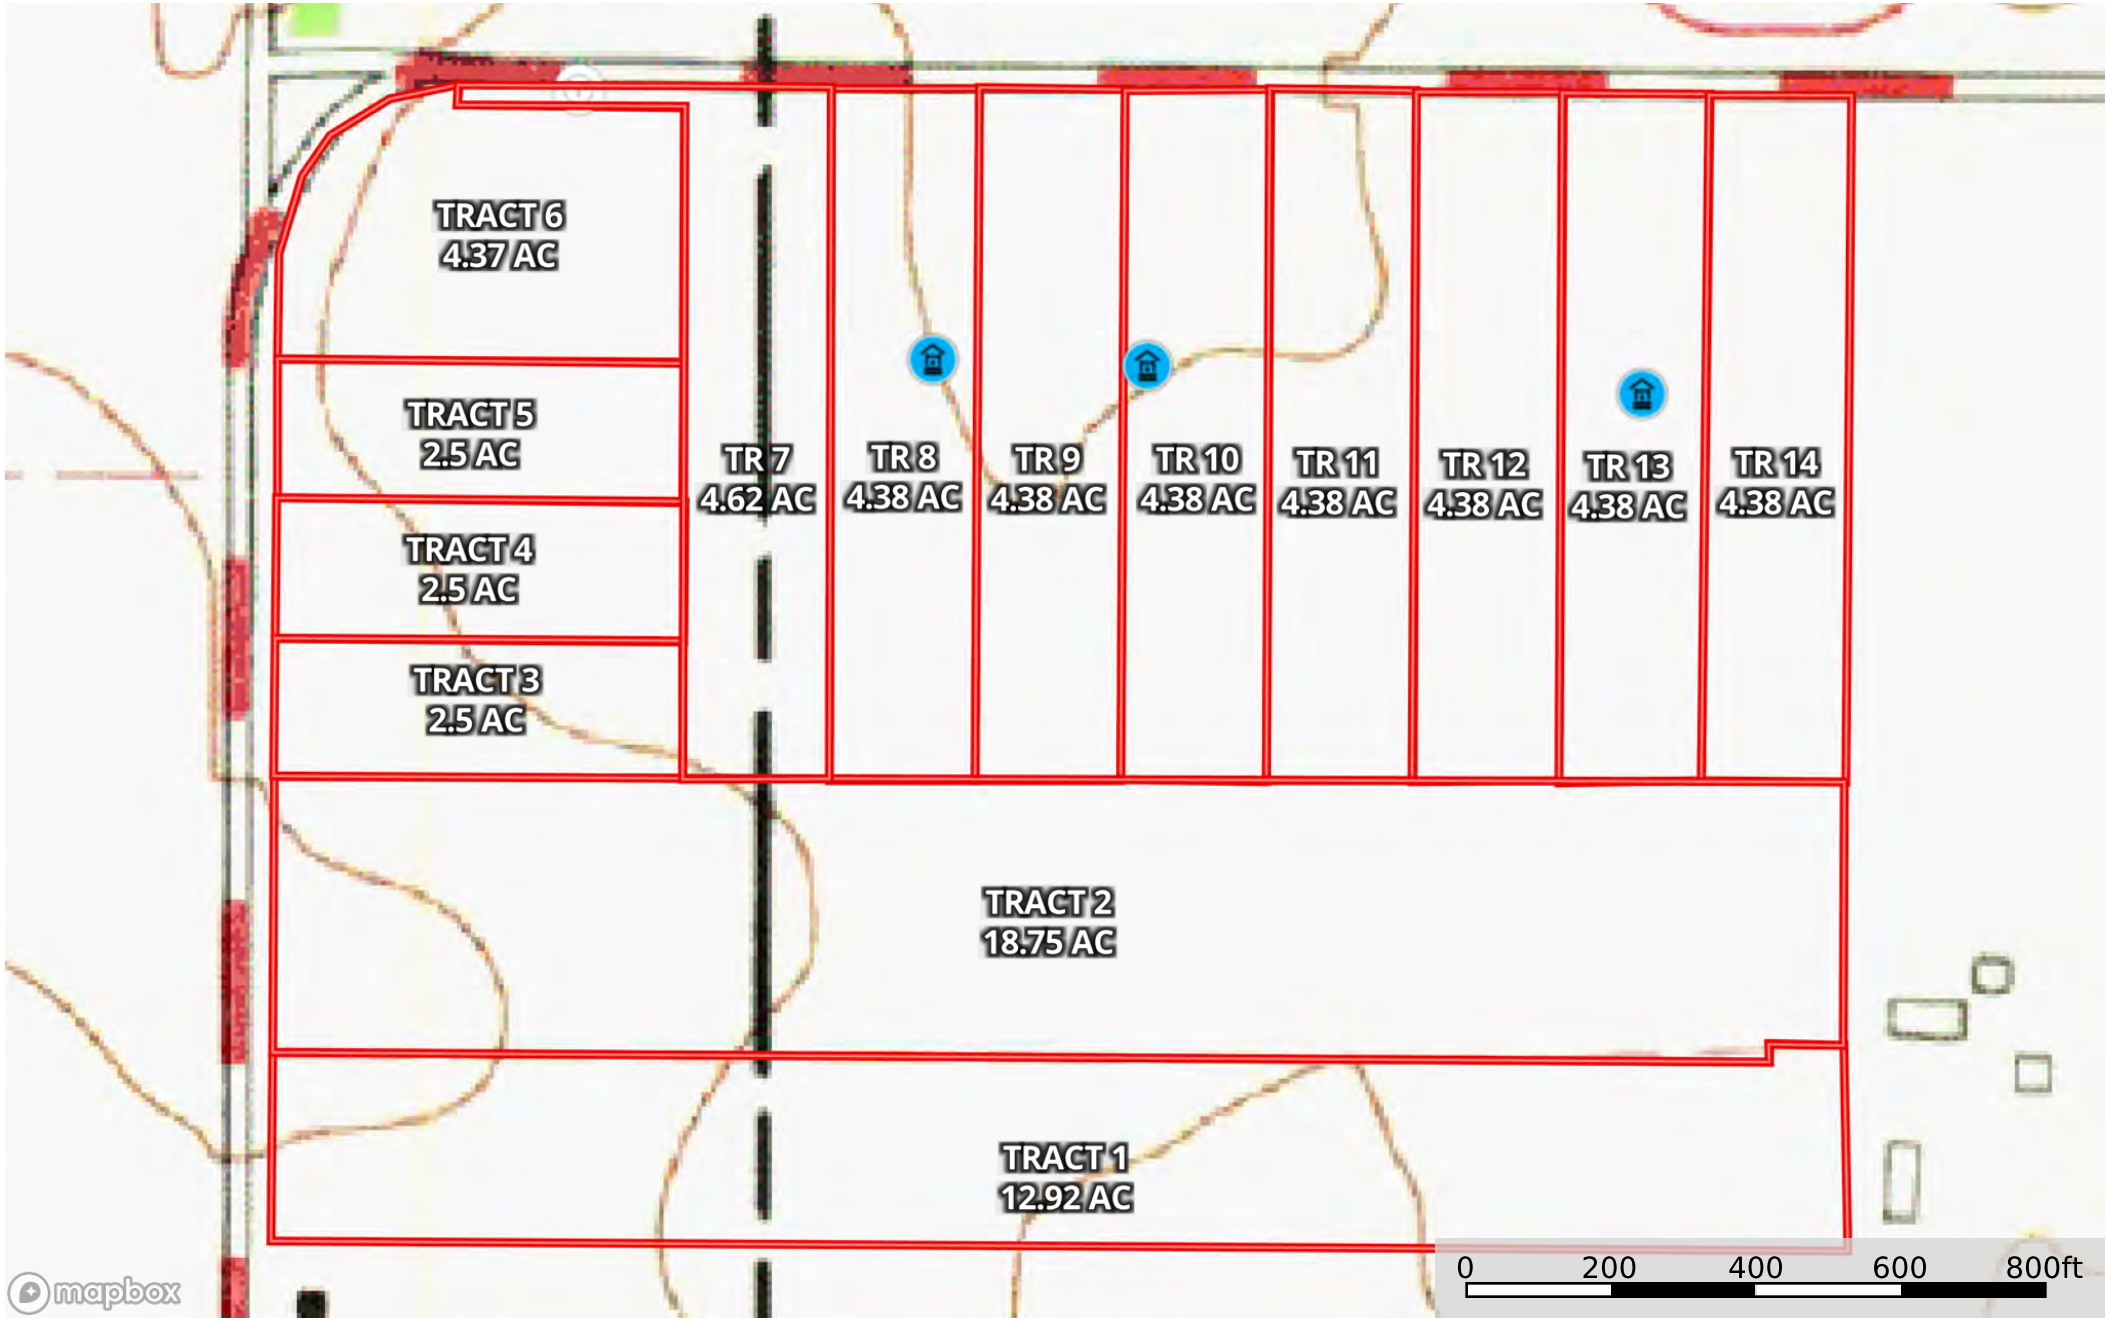

PROVEN SURVEYING
2406 KELL BOULEVARD
WICHITA FALLS, TEXAS 76309
(940) 322-6450
Texas Licensed Survey Firm 10015000

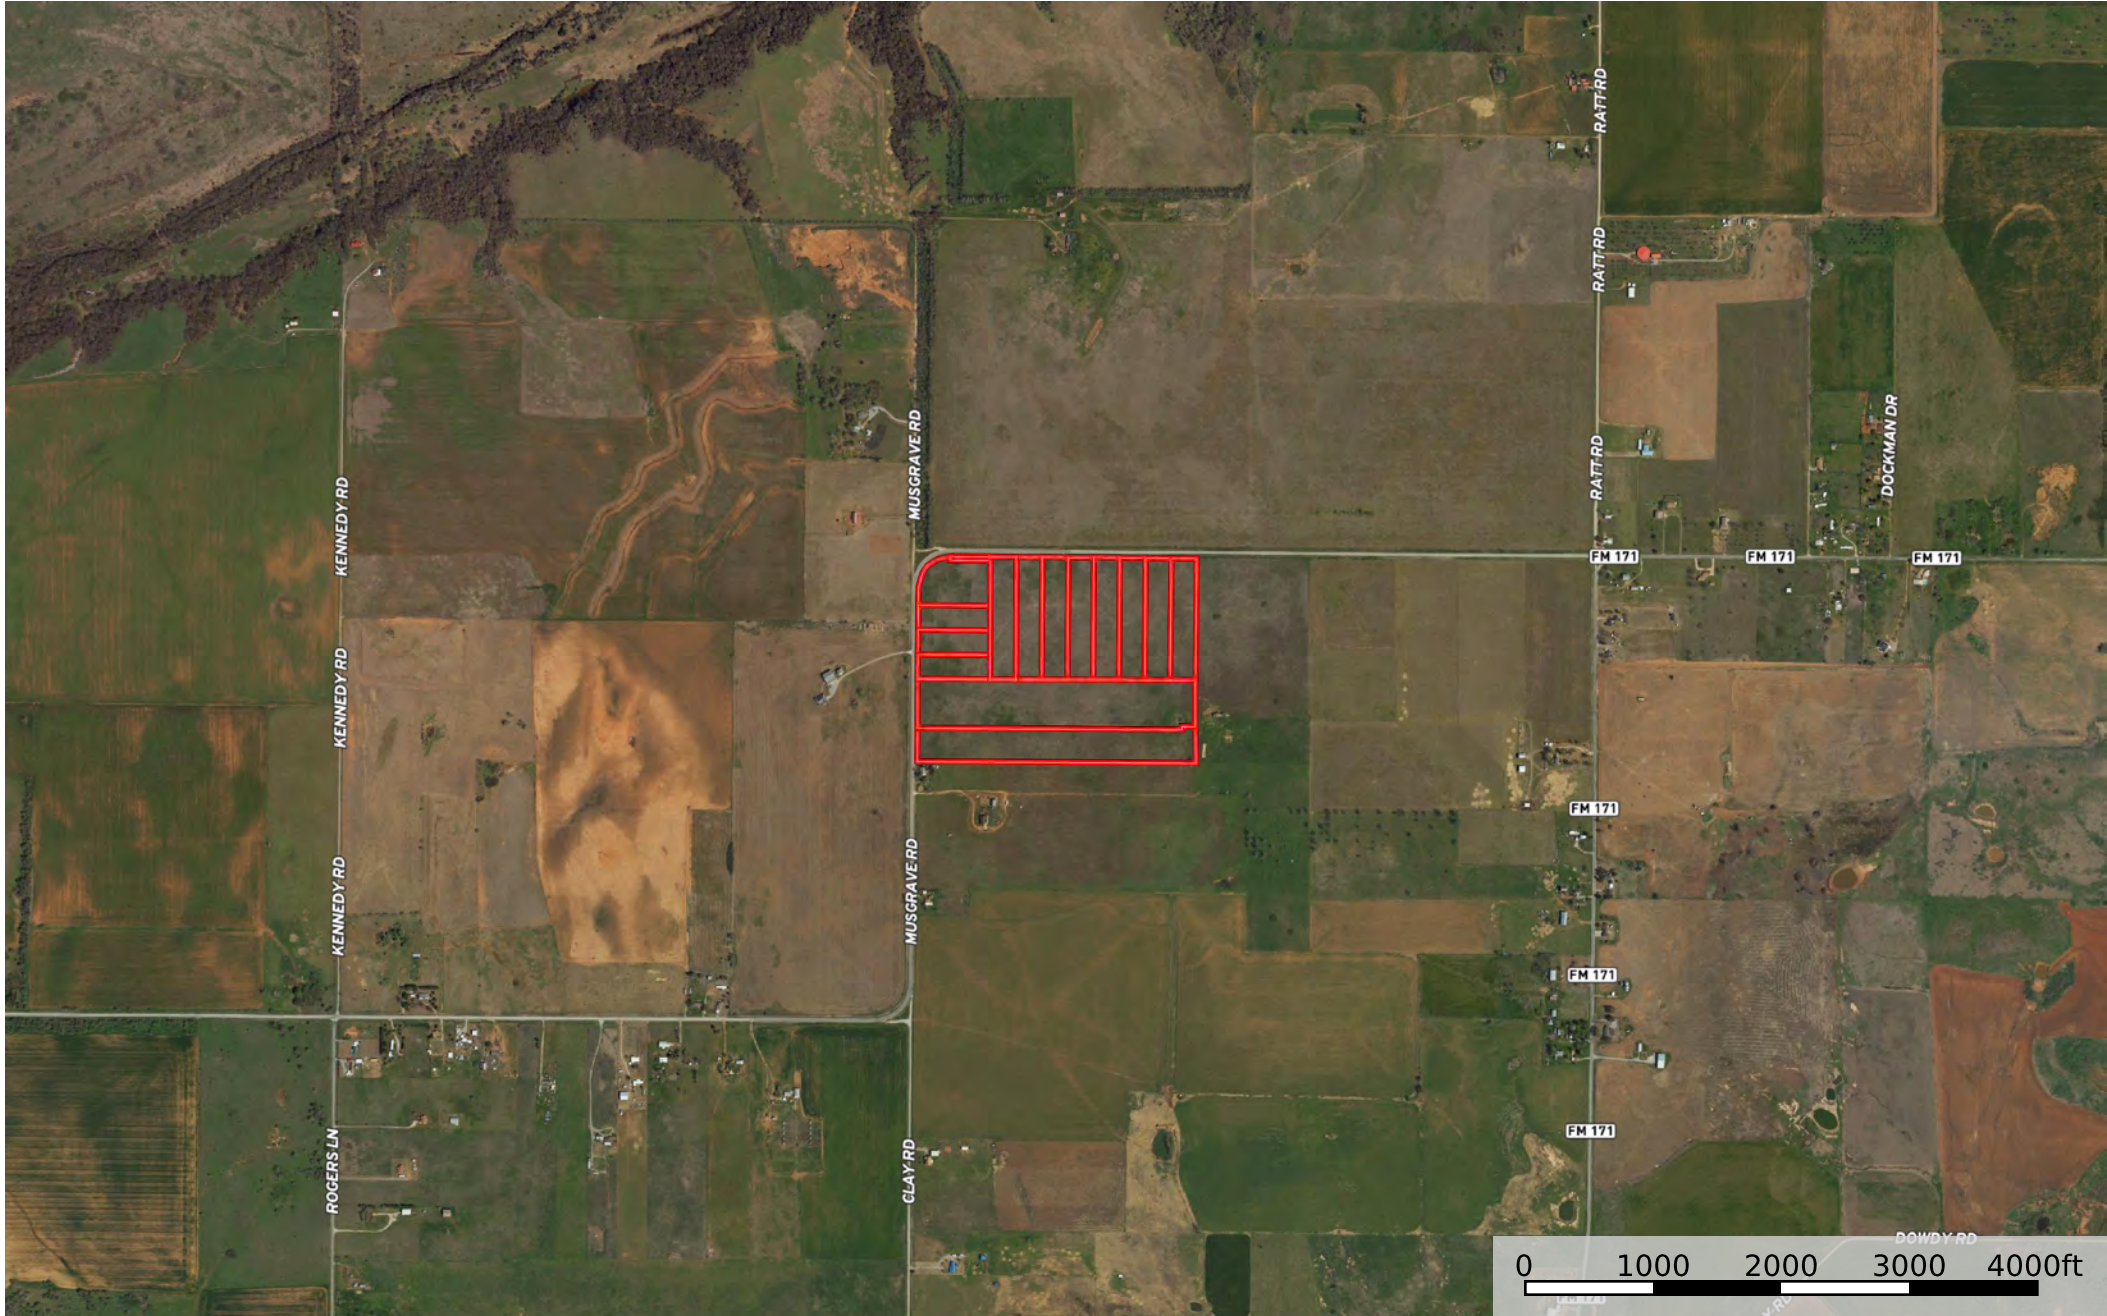




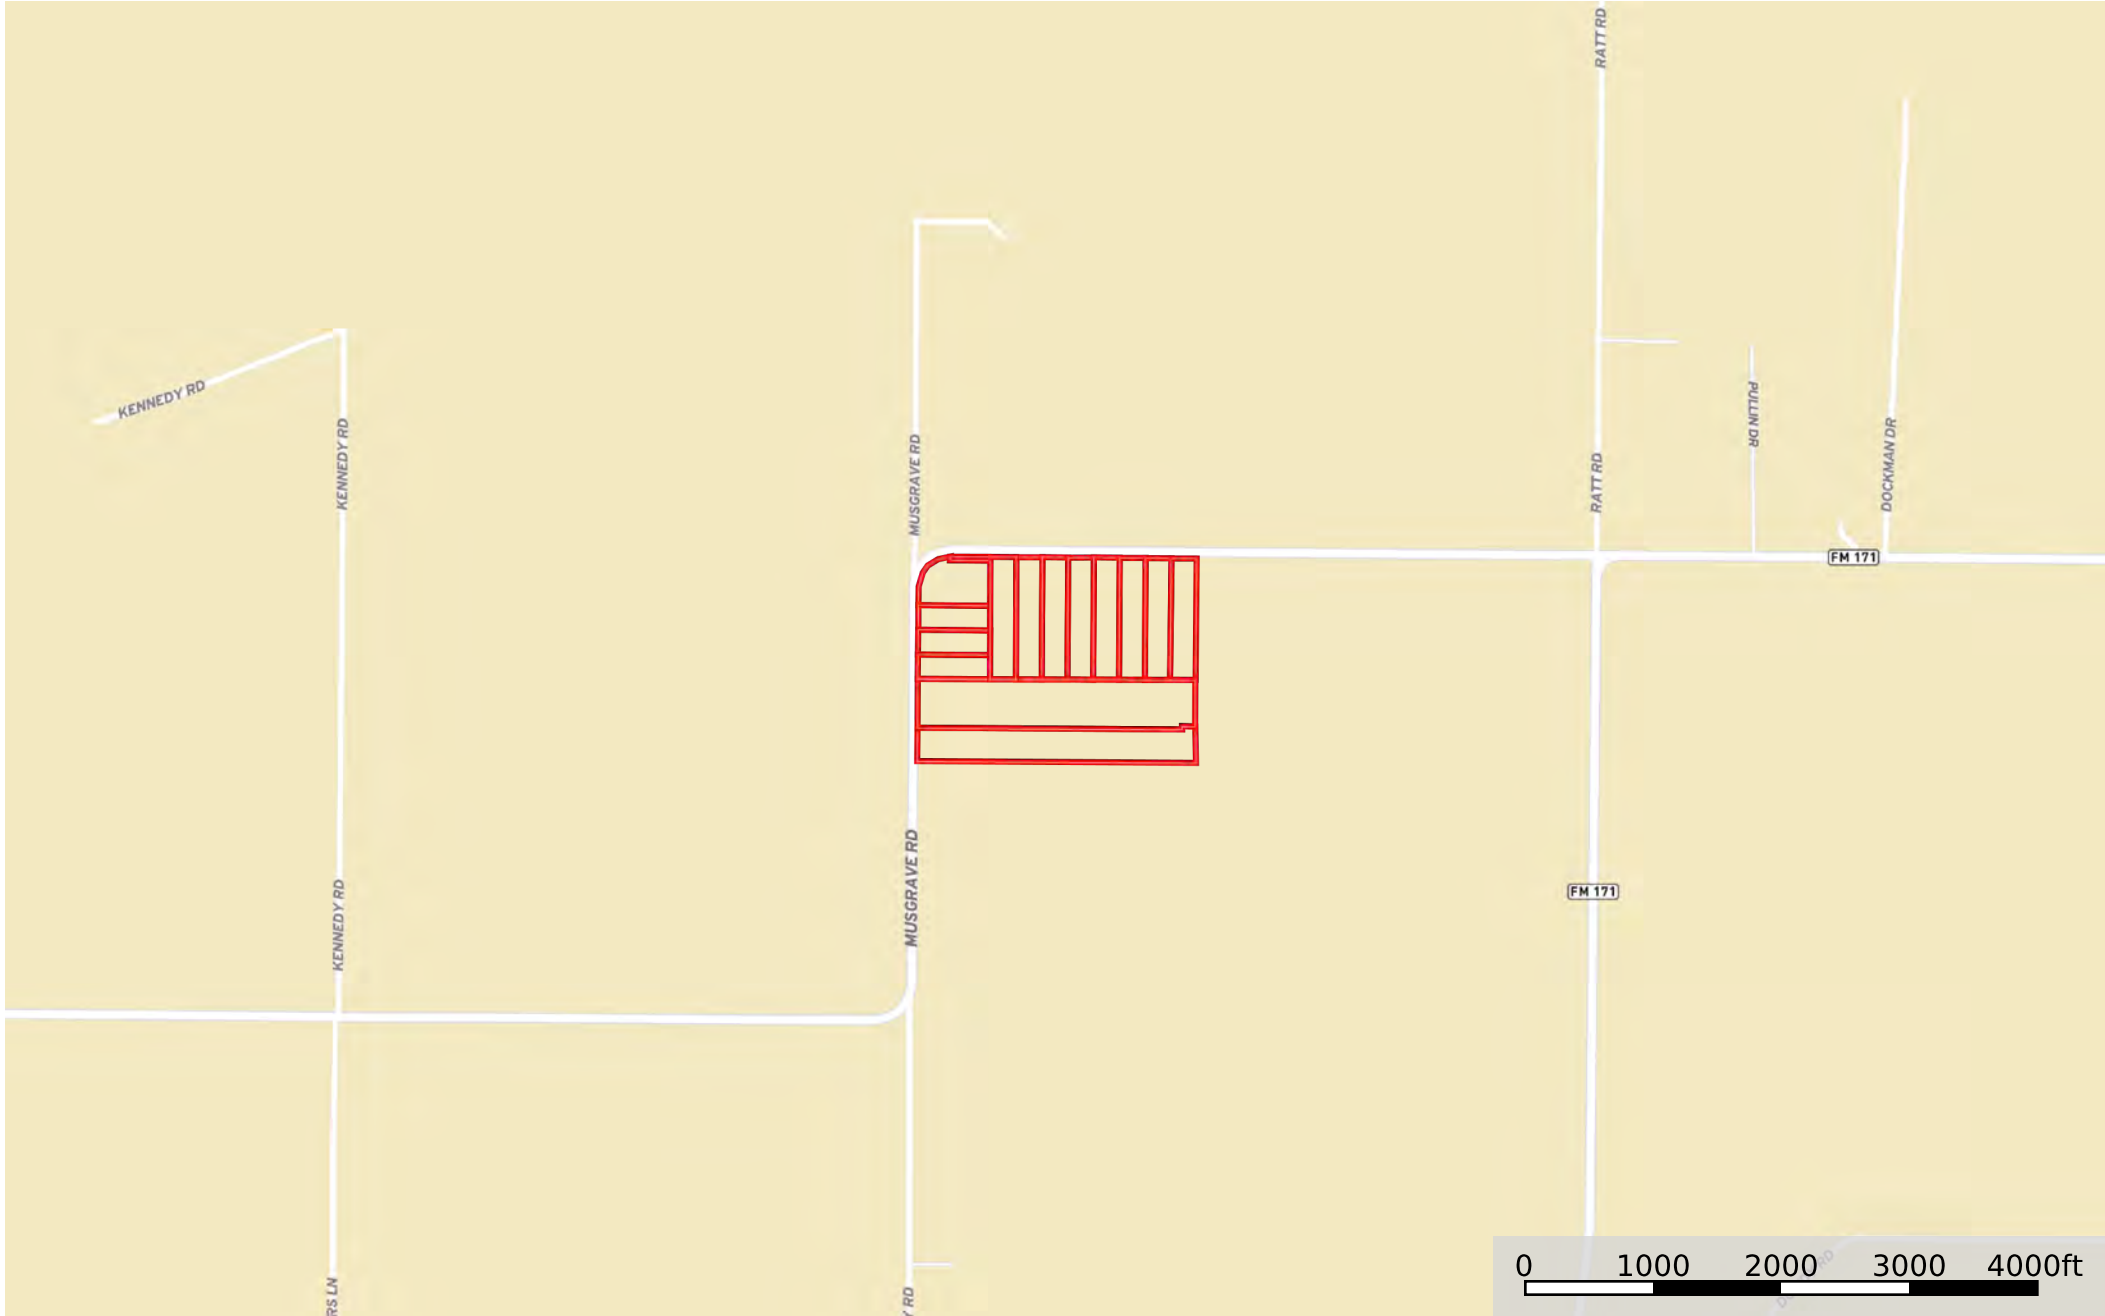


 Large Tracts  Small Tracts

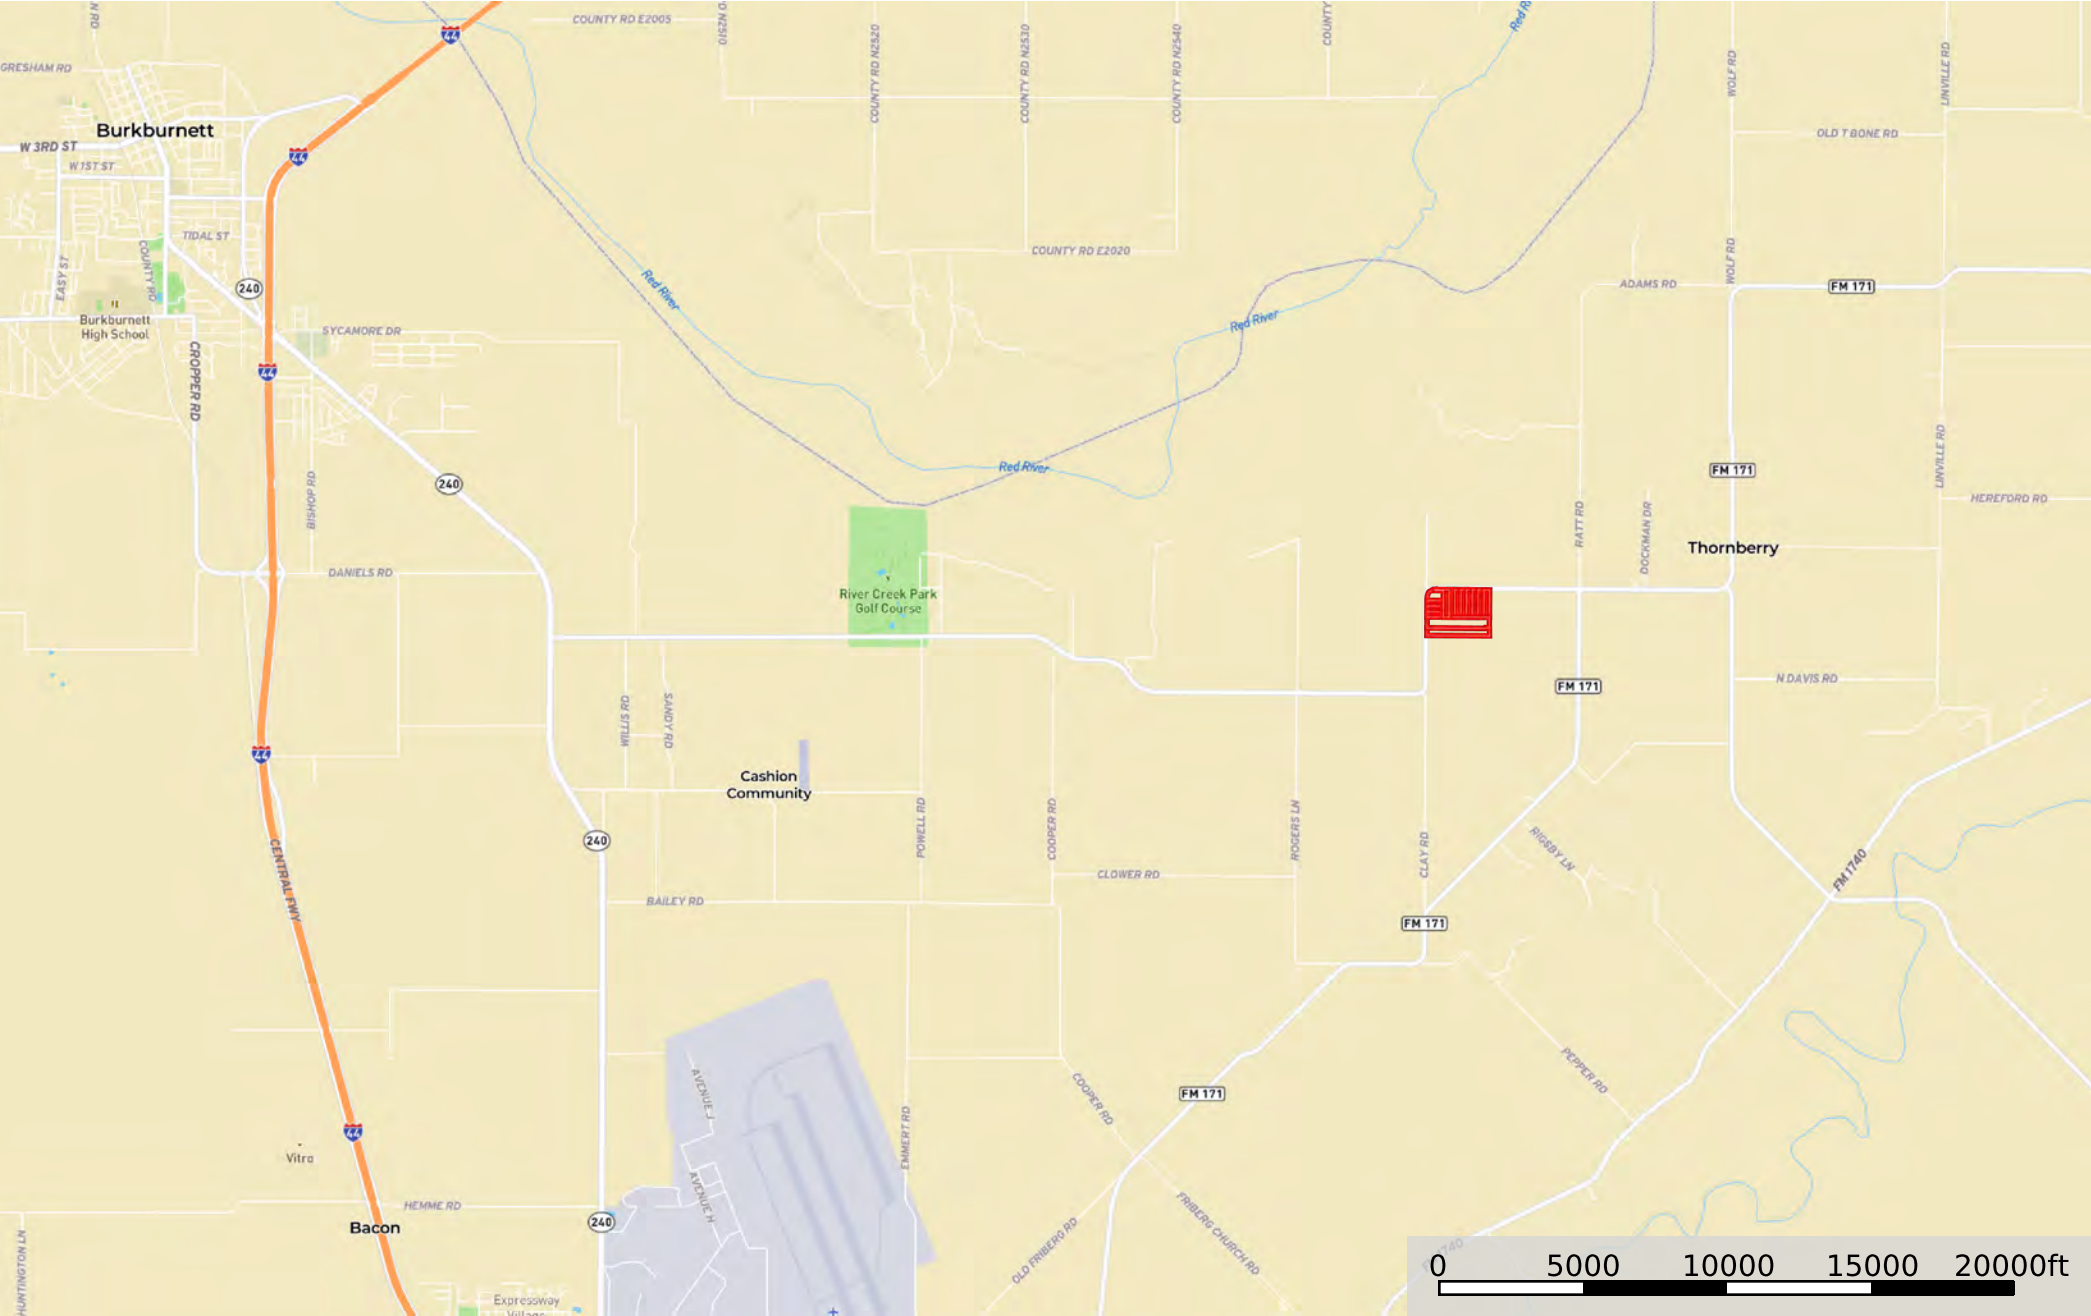

 Large Tracts  Small Tracts



 Large Tracts  Small Tracts

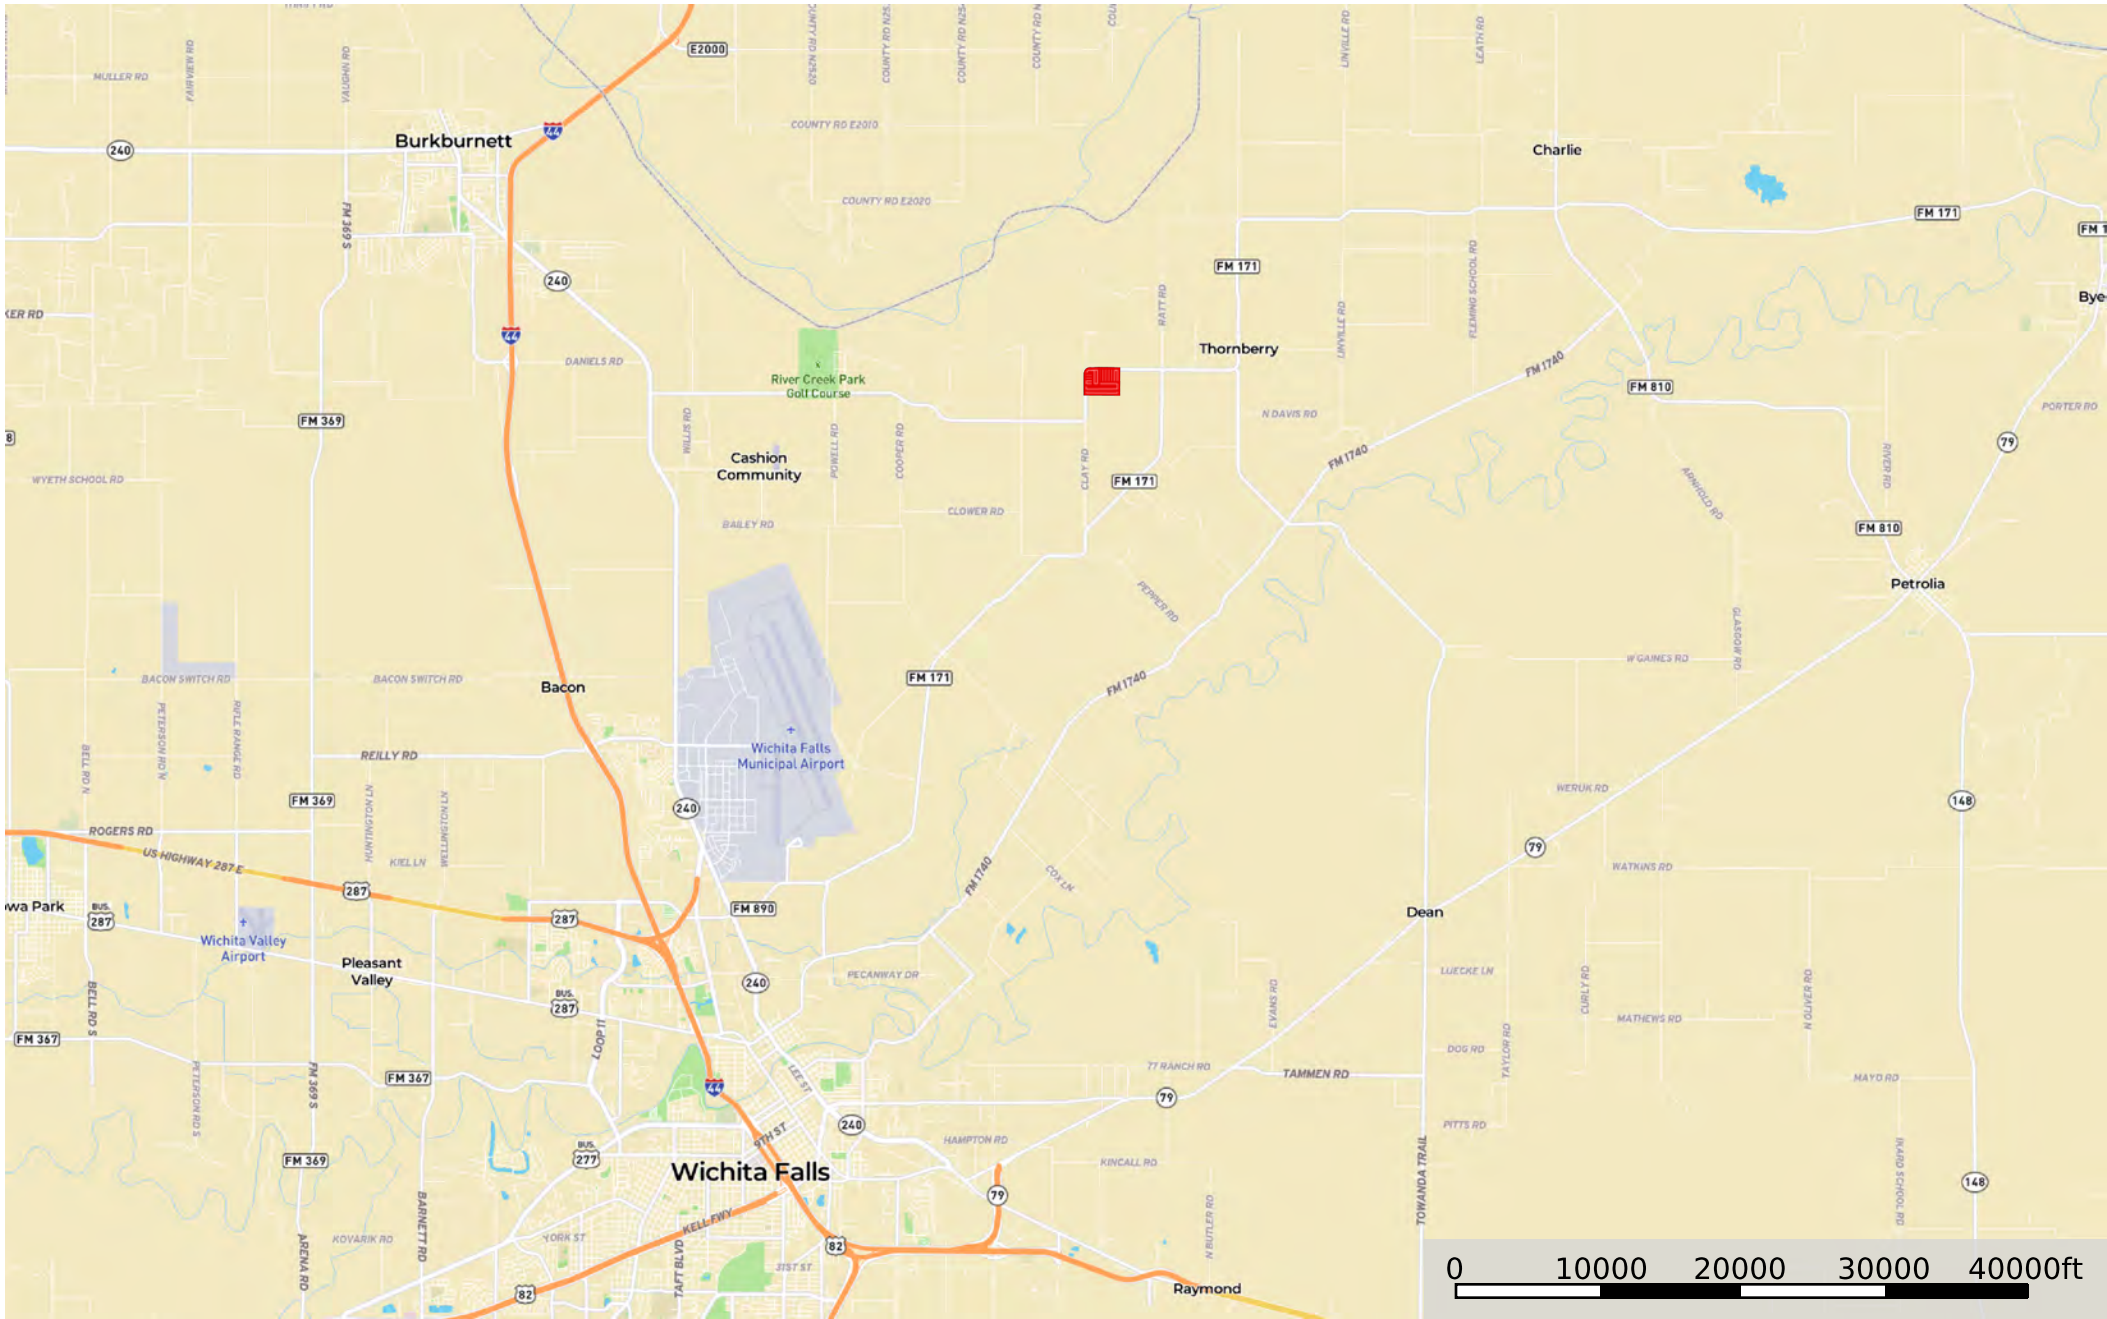

Large Tracts Small Tracts