


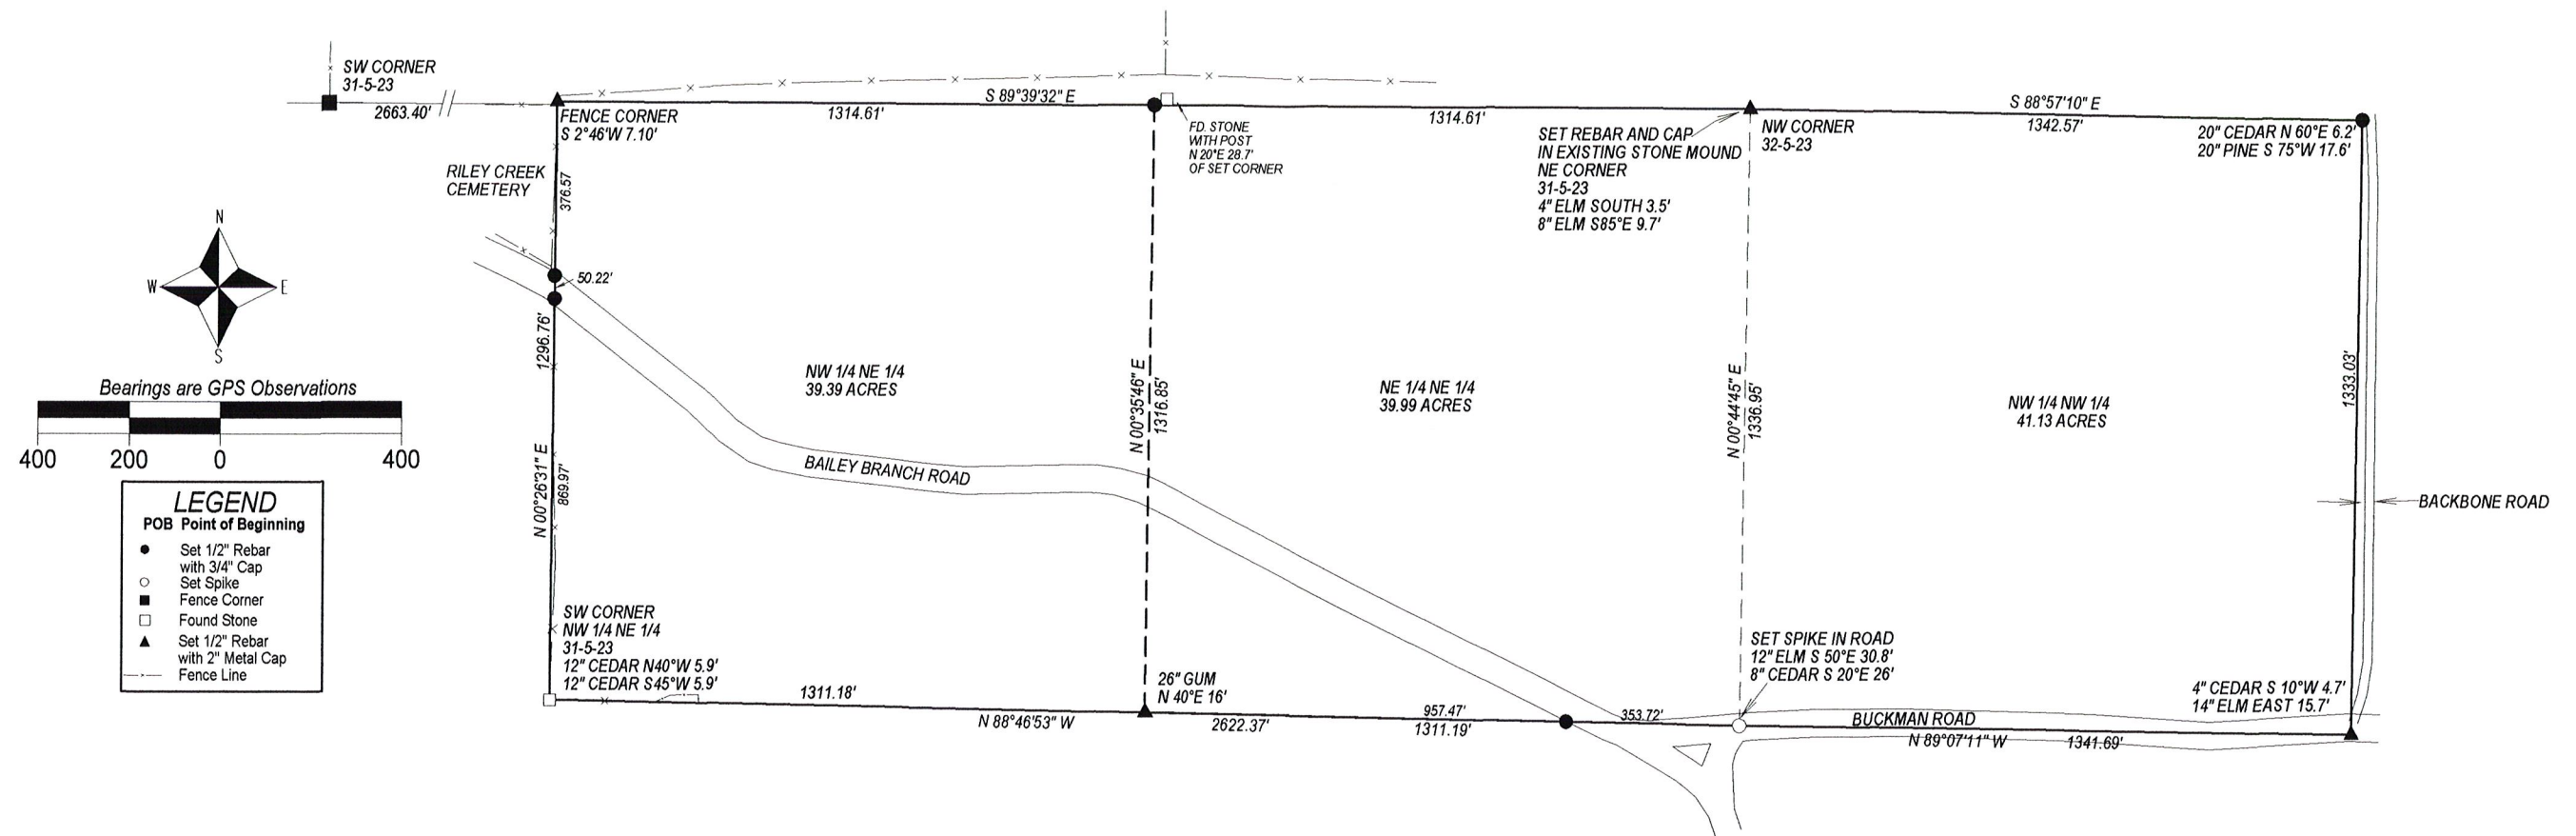

The NW 1/4 of the NW 1/4 of Section 32 and the North Half of the NE 1/4 of Section 31, T-5-N, R-23-W Yell County, Arkansas containing 120.51 acrese or less.

Record Deed Recorded in Book 390, Pages 420-421  
See survey by PLS 903 Dated 82-18

# **DON BLAND SURVEYING, INC.**

PROFESSIONAL LAND SURVEYORS SINCE 1981

P.O. BOX 866 DANVILLE, AR 72833

DANVILLE, AR PH: (479) 495-2681

BOONEVILLE, AR PH: (479) 675-2042

FAX: (479) 495-7421



EMAIL: [www.survey@arkwest.com](mailto:www.survey@arkwest.com)

CLIENT: DON AND KATHY REECE

STATE PLAT CODE: 500-05N-23W-0-32-440-75-0903  
500-05N-23E-0-31-100-75-0903

DATE: MARCH 19, 2019

JOB # 31-19

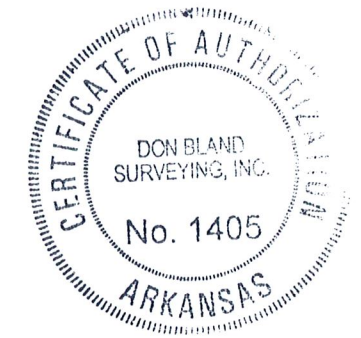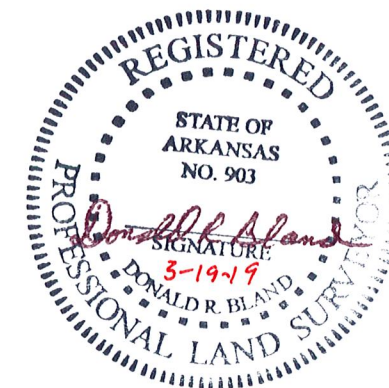

201906288587