


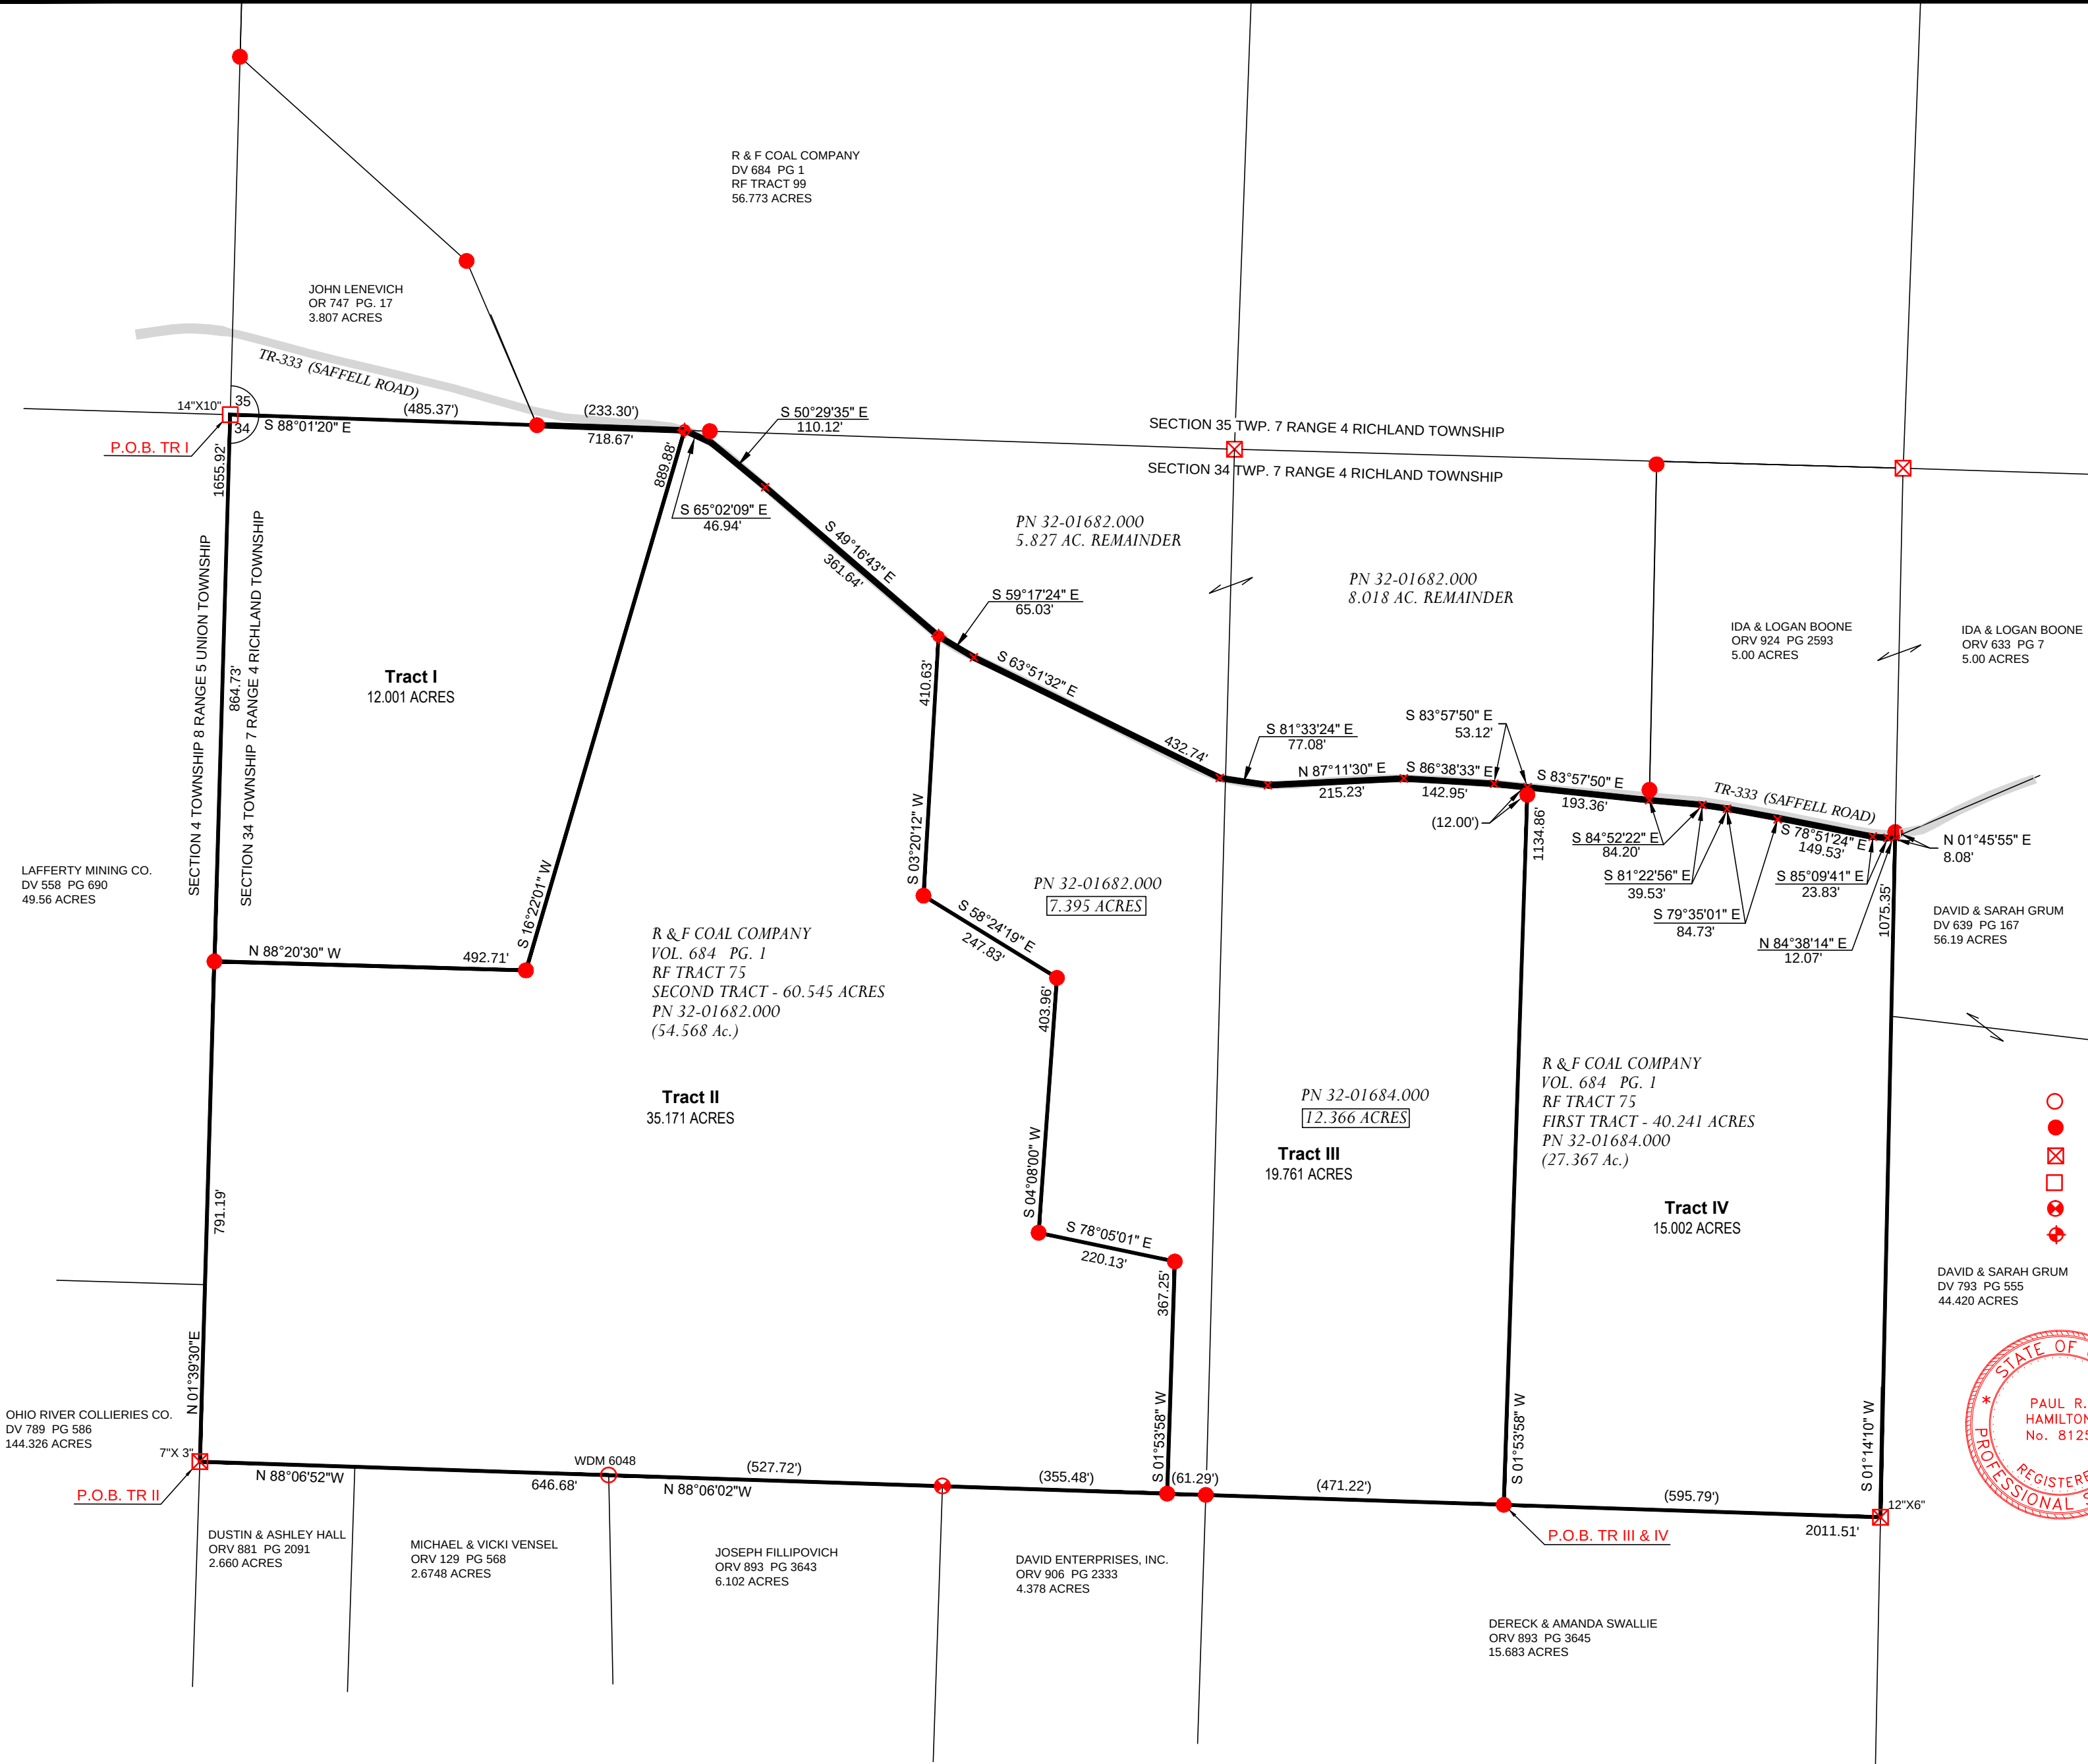

BEARINGS ON THIS MAP REFER TO THE GRID
MERIDIAN OF THE OHIO COORDINATE SYSTEM,
SOUTH ZONE NAD83 AS DETERMINED BY GPS
OBSERVATION.

- SOURCES OF DATA
- 1.) COUNTY MAPS
 - 2.) DEED RECORDS SHOWN HEREON
 - 3.) ADJOINING SURVEY MAPS



- LEGEND**
- DENOTES IRON PIN (FOUND) SIZE / DESCRIPTION NOTED
 - DENOTES 5/8 INCH DIA. IRON PIN (SET)
 - ⊠ DENOTES MARKED STONE (FOUND)
 - DENOTES UN-MARKED STONE (FOUND)
 - ⊕ DENOTES ALUMINUM MONUMENT (FOUND)
 - ⊙ DENOTES GIN PIN (SET)



May 15, 2025
PAUL R. HAMILTON P.S. #8125 DATE
SURVEYED DURING OCTOBER, 2023 AND APRIL & MAY, 2025

Survey Prepared For
CAPSTONE
HOLDING COMPANY

MAP SHOWING A PORTION OF THE NORTHWEST QUARTER OF
SECTION 34, TOWNSHIP 7 RANGE 4, RICHLAND TOWNSHIP, BELMONT
COUNTY, OHIO.



SCALE: 1" = 200'



342 High St., Box 471
Flushing, Ohio 43977
Ph: (740) 968-4947
Fax: (740) 968-4225
www.hamiltonandassoc.com