


DIVISION OF A.B. ETHERIDGE ESTATE
CAROLINA T.S. PITT CO.

LINE A-I

- A-B S 69°31'E - 200'
- B-C S 83°51'E - 150'
- C-D S 83°51'E - 50'
- D-E S 88°26'E - 400'
- E-F S 82°43'E - 200'
- F-G S 67°27'E - 100'
- G-H S 51°27'E - 700'
- H-I S 48°49'E - 4646'

RECEIVED PITT CO., N.C.
REGISTER OF DEEDS

Nov 27 9 34 AM '73

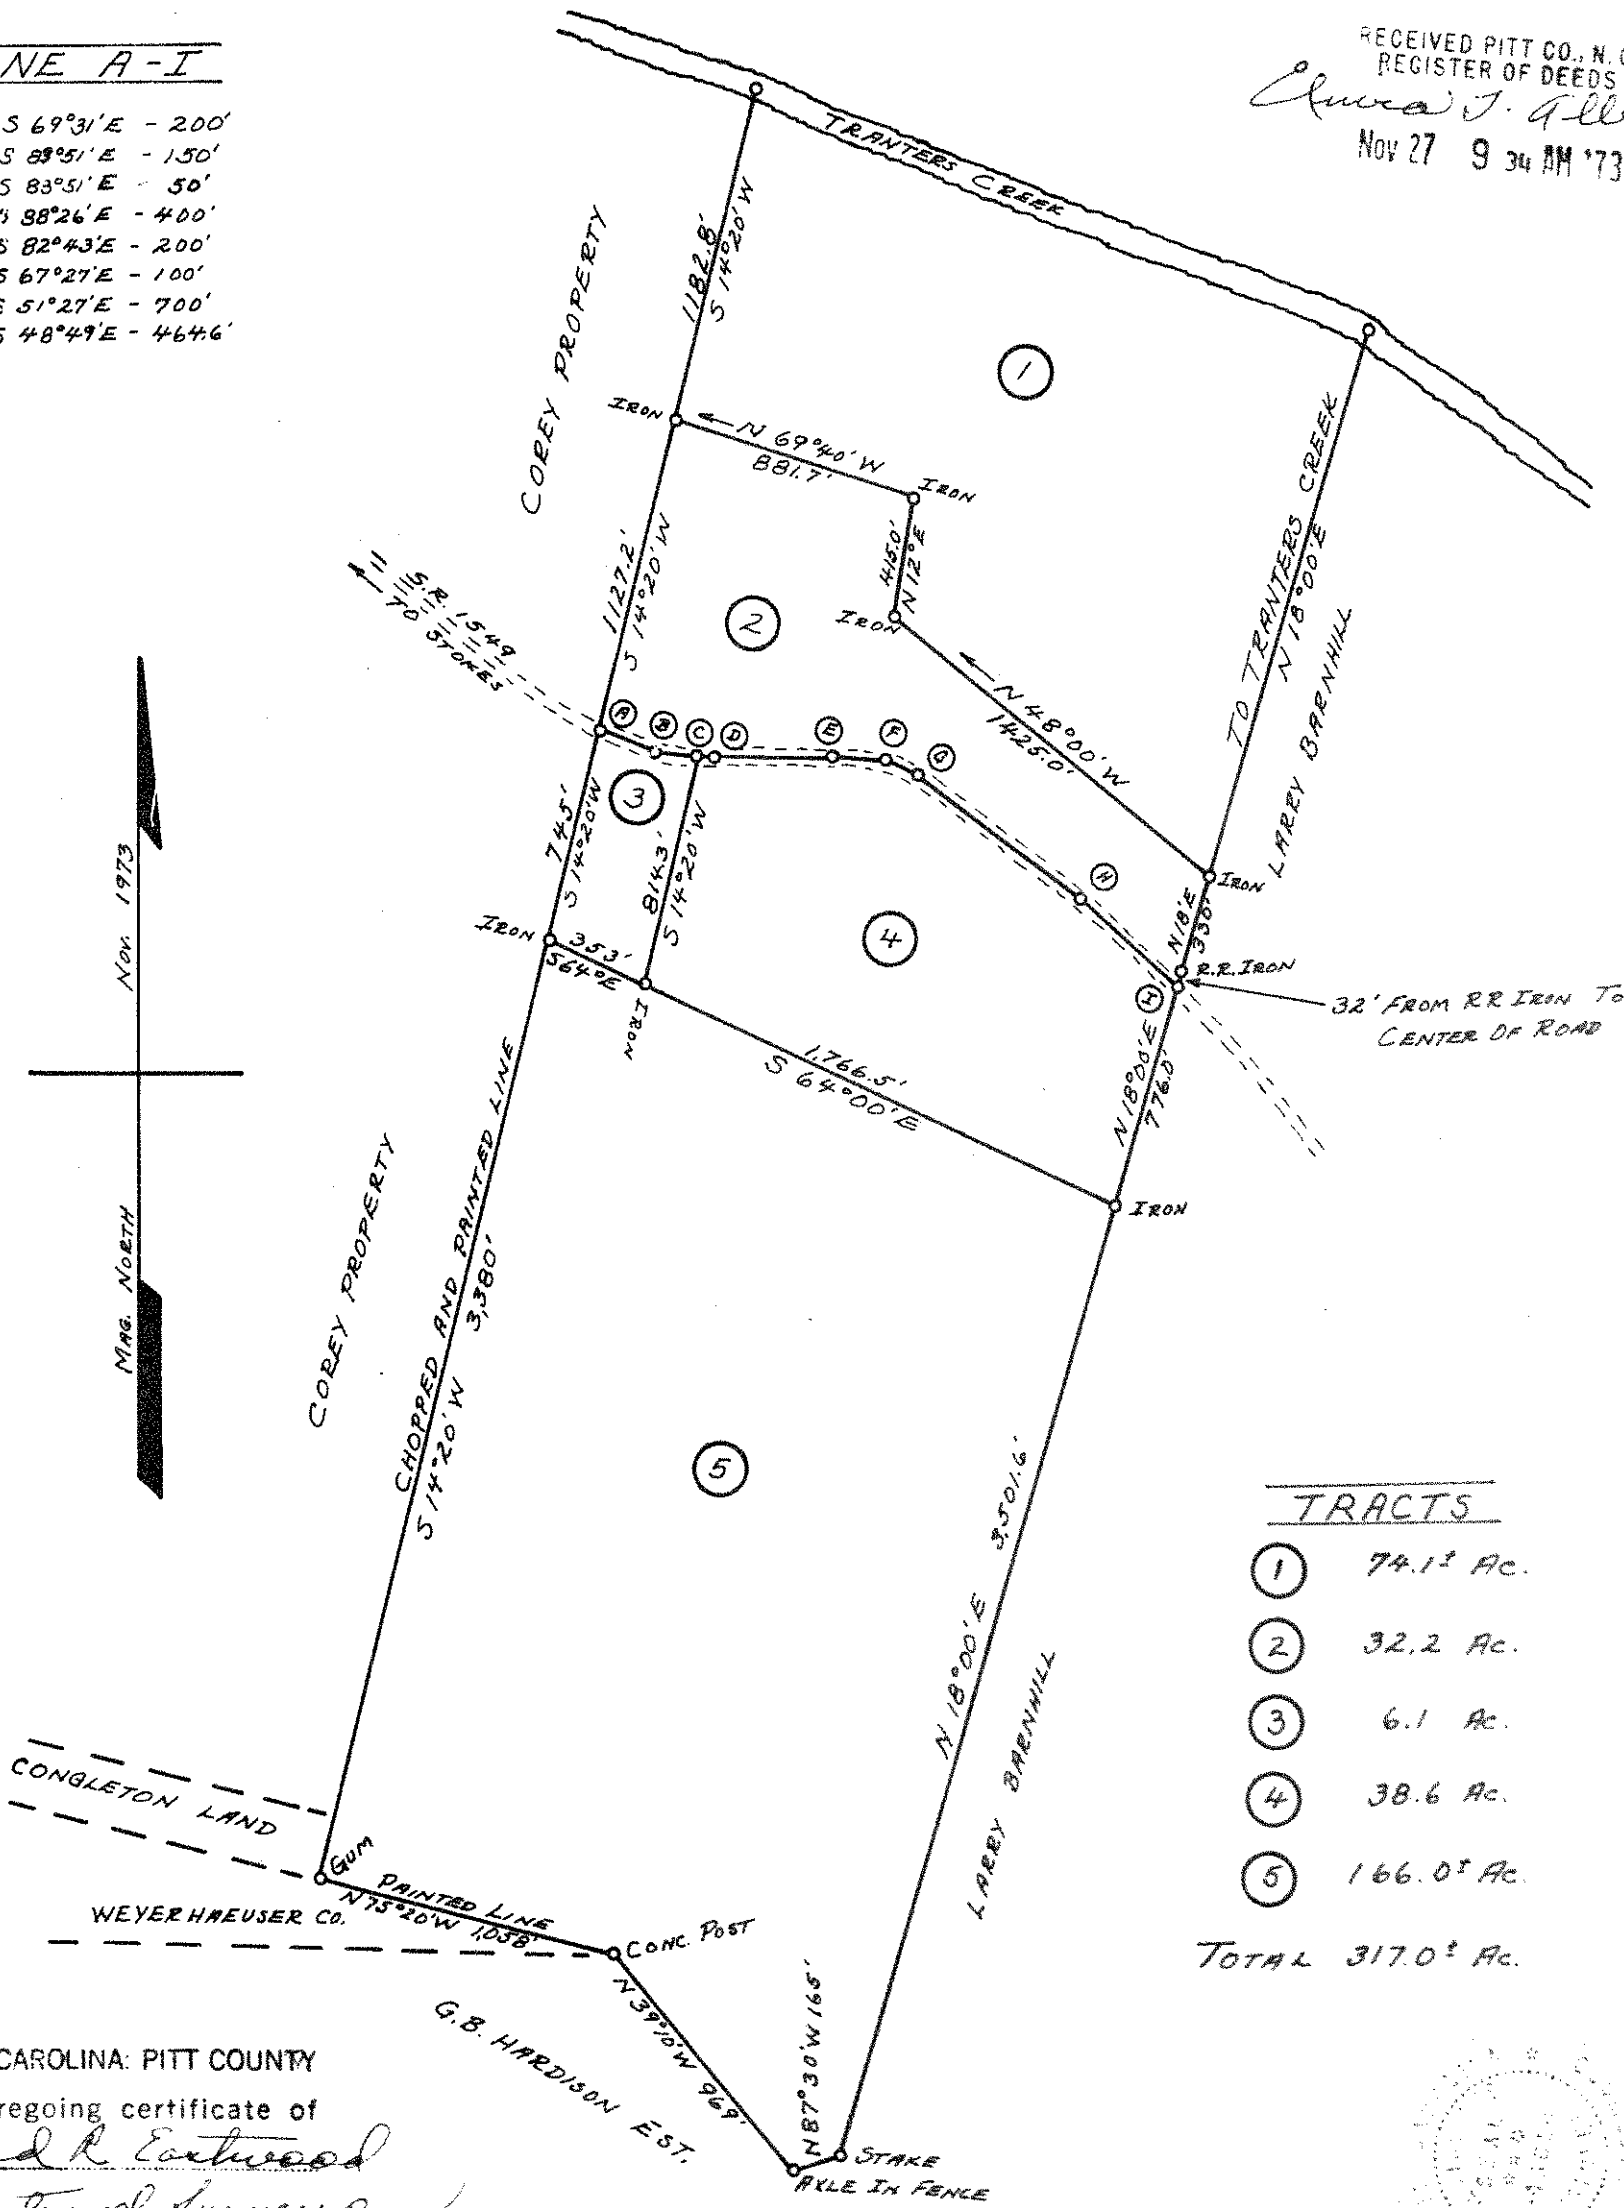

TRACTS

- 1 74.1² Ac.
- 2 32.2 Ac.
- 3 6.1 Ac.
- 4 38.6 Ac.
- 5 166.0² Ac.

TOTAL 317.0² Ac.

NORTH CAROLINA: PITT COUNTY

The foregoing certificate of

David R. Eastwood

a *Registered Surveyor*

of *Pitt* County

is certified to be correct.

This *27th* day of


November, A.D. *1973*

Elvira T. Allred

ELVIRA T. ALLRED
Register of Deeds

I, DAVID R. EASTWOOD, CERTIFY THAT THIS PLAT
WAS MADE FROM A SURVEY (BOUNDARY) MADE BY
CARLYLE C. WEBB DATED MAY 20, 1965 AND FROM
AN ACTUAL SURVEY OF THE DIVISION LINES MADE
BY ME IN NOV. 1973. THIS PLAT IS TRUE AND
CORRECT TO THE BEST OF MY KNOWLEDGE
AND BELIEF AS OF THIS DATE NOV. 20, 1965

David R. Eastwood, P.E.
REG. PROFESSIONAL NO. 4665

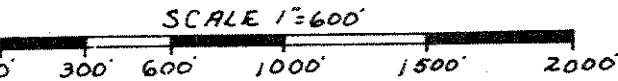

Map Book 22, Page 117

5156
3

5.00