

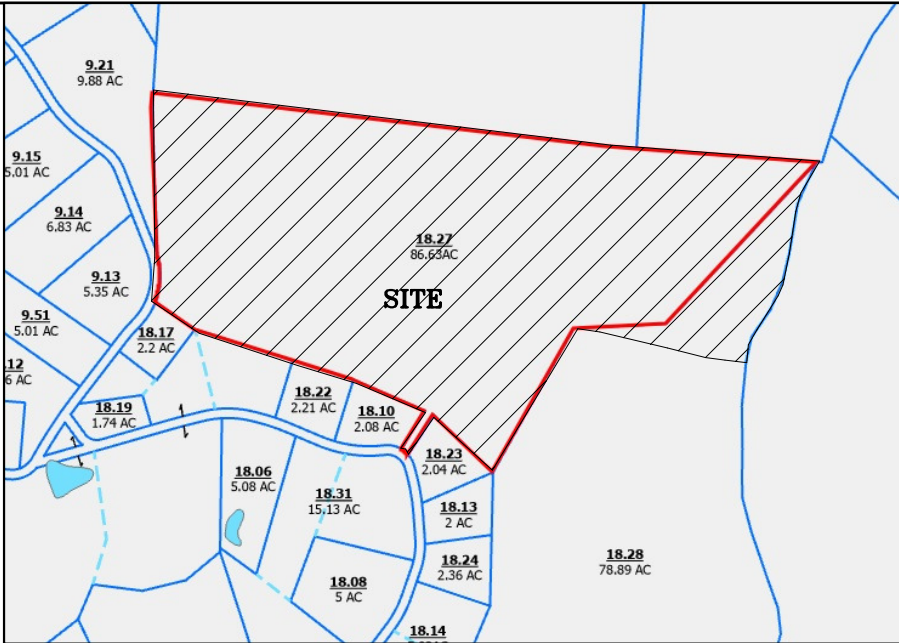


CARROLL LAND SURVEYING
495 EAST MAIN STREET, SUITE 1
HOHENWALD, TN 38462
PHONE: (931)796-1654
FAX: (931)796-1651
EMAIL: CSURVEY@BELLSOUTH.NET

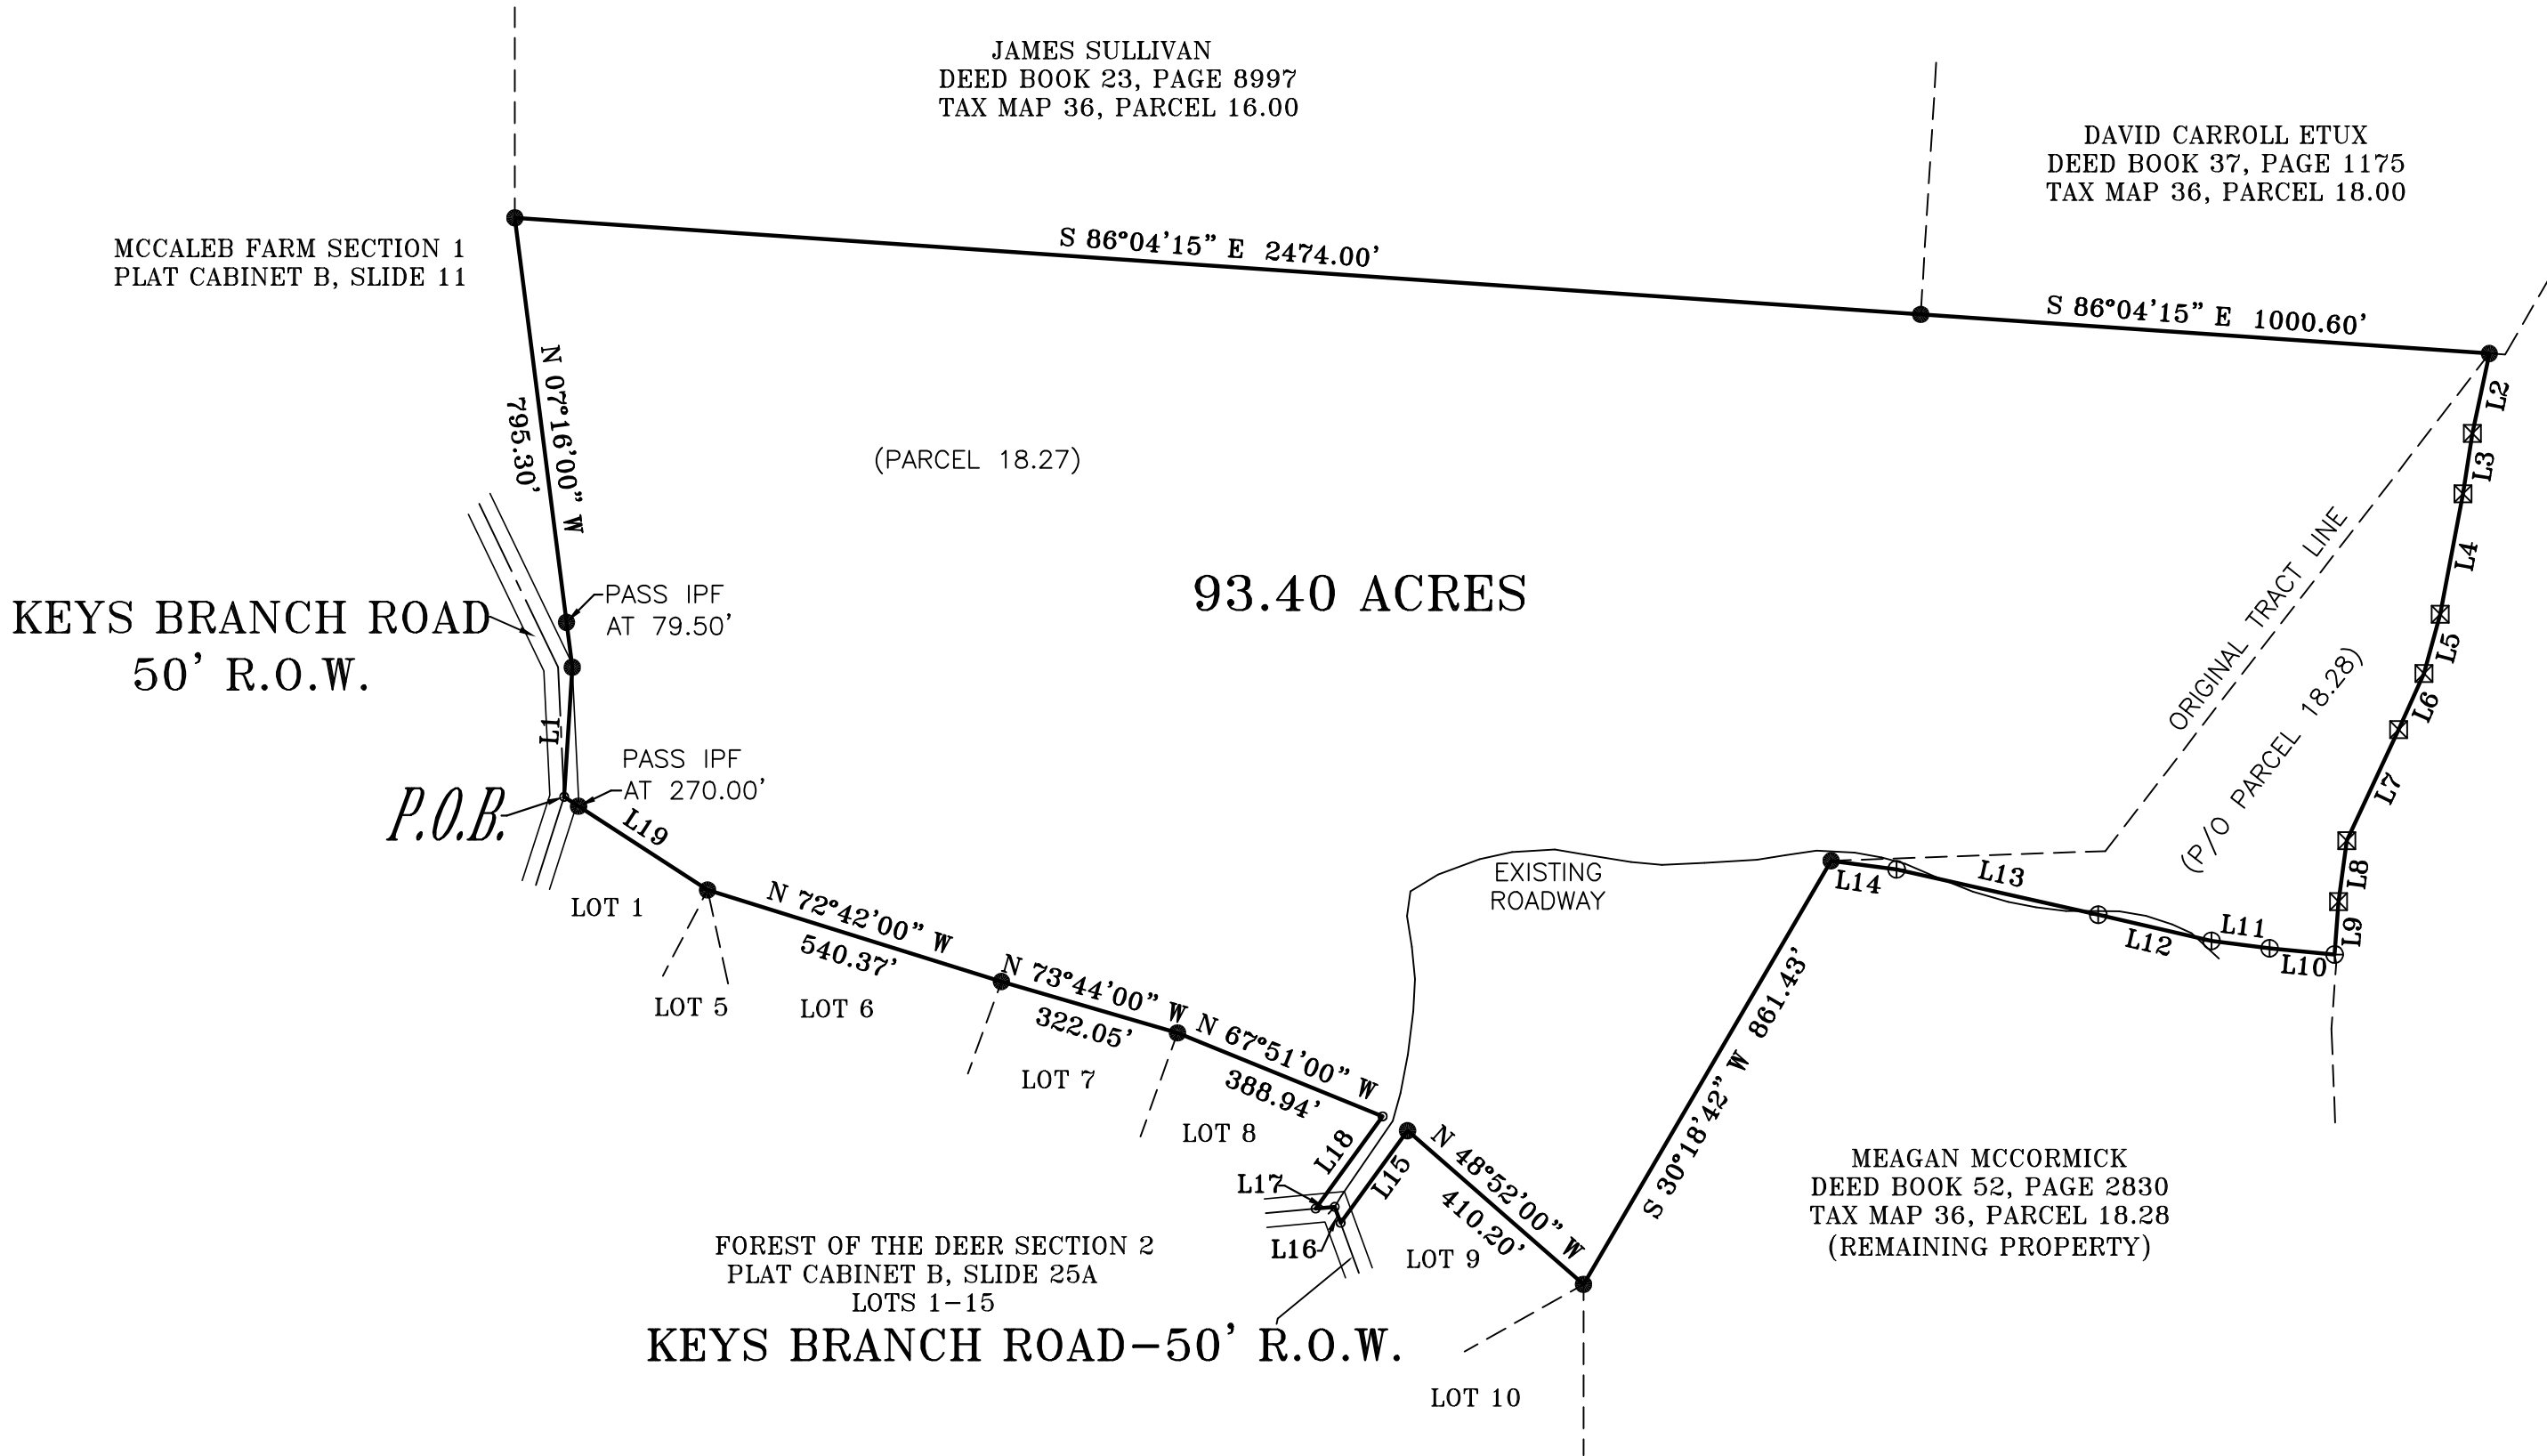

VICINITY MAP
(NOT TO SCALE)

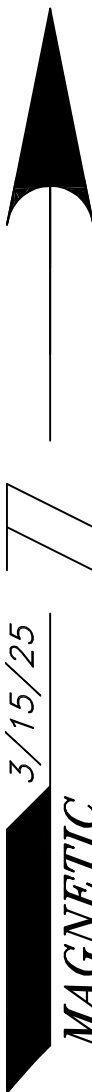


CCS AND KLS TISA TRUST
DEED BOOK 43, PAGE 3278
TAX MAP 36, PARCEL 22.01

LINE	BEARING	DISTANCE
L1	N 03°32'00" E	228.10'
L2	S 11°57'10" W	143.38'
L3	S 08°56'05" W	107.50'
L4	S 10°38'58" W	214.87'
L5	S 15°20'15" W	108.15'
L6	S 24°18'53" W	107.98'
L7	S 25°04'49" W	215.00'
L8	S 07°42'17" W	108.28'
L9	S 04°10'54" W	92.97'
L10	N 84°32'39" W	114.71'
L11	N 82°43'07" W	102.85'
L12	N 77°00'11" W	203.92'
L13	N 77°19'13" W	363.03'
L14	N 82°33'03" W	115.89'
L15	S 36°00'00" W	200.00'
L16	N 20°04'00" W	29.85'
L17	S 84°46'00" W	33.56'
L18	N 36°00'00" E	200.00'
L19	N 57°00'00" W	300.00'



CERTIFICATION
I, KENNETH CARROLL, LICENSED LAND SURVEYOR, DO HEREBY CERTIFY THAT THIS PLAT WAS PREPARED UNDER MY DIRECTION, THAT IT IS MY OPINION THAT THIS SURVEY MEETS OR EXCEEDS THE STANDARDS OF PRACTICES FOR A CATEGORY 1 SURVEY, AND THAT THE RATIO OF PRECISION OF THE UNADJUSTED SURVEY WAS 1:10,000 + AS SHOWN HEREON.

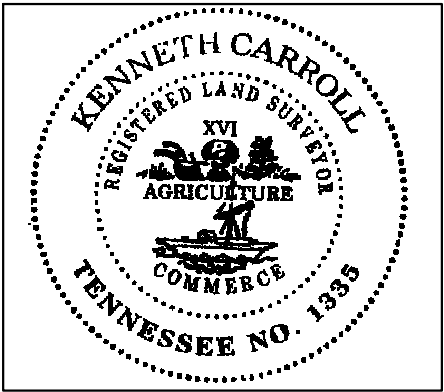

LEGEND

- ☒ = WOOD FENCE POST
- = IRON PIN FOUND
- ⊕ = IRON PIN SET

CERTIFICATE OF OWNERSHIP AND DEDICATION

I (WE) HEREBY CERTIFY THAT I AM (WE ARE) THE OWNER(S) OF THE PROPERTY SHOWN AND DESCRIBED HEREON AS EVIDENCED IN BOOK NUMBER 52, PAGE 2830, COUNTY REGISTERS OFFICE, AND THAT I (WE) HEREBY ADOPT THIS PLAN OF SUBDIVISION WITH MY (OUR) FREE CONSENT; ESTABLISH THE MINIMUM RESTRICTION LINES, AND THAT OFFERS OF IRREVOCABLE DEDICATION FOR ALL PUBLIC WAYS, UTILITIES, AND OTHER FACILITIES HAVE BEEN FILED.

DATE

MEAGAN MCCORMICK

SURVEY FOR MEAGAN MCCORMICK

SCALE: 1" = 300'
DATE: 3/15/25
APPROVED BY: **KENNETH CARROLL**
DRAWN BY: **BRITTANY R.**
REVISED: / /

7TH CIVIL DISTRICT - HICKMAN COUNTY, TN

REF: DEED BOOK 52, PAGE 2830
TAX MAP 36, PARCEL 18.27, P/O 18.28
JOB NAME: BC10912A_6 (NF)