



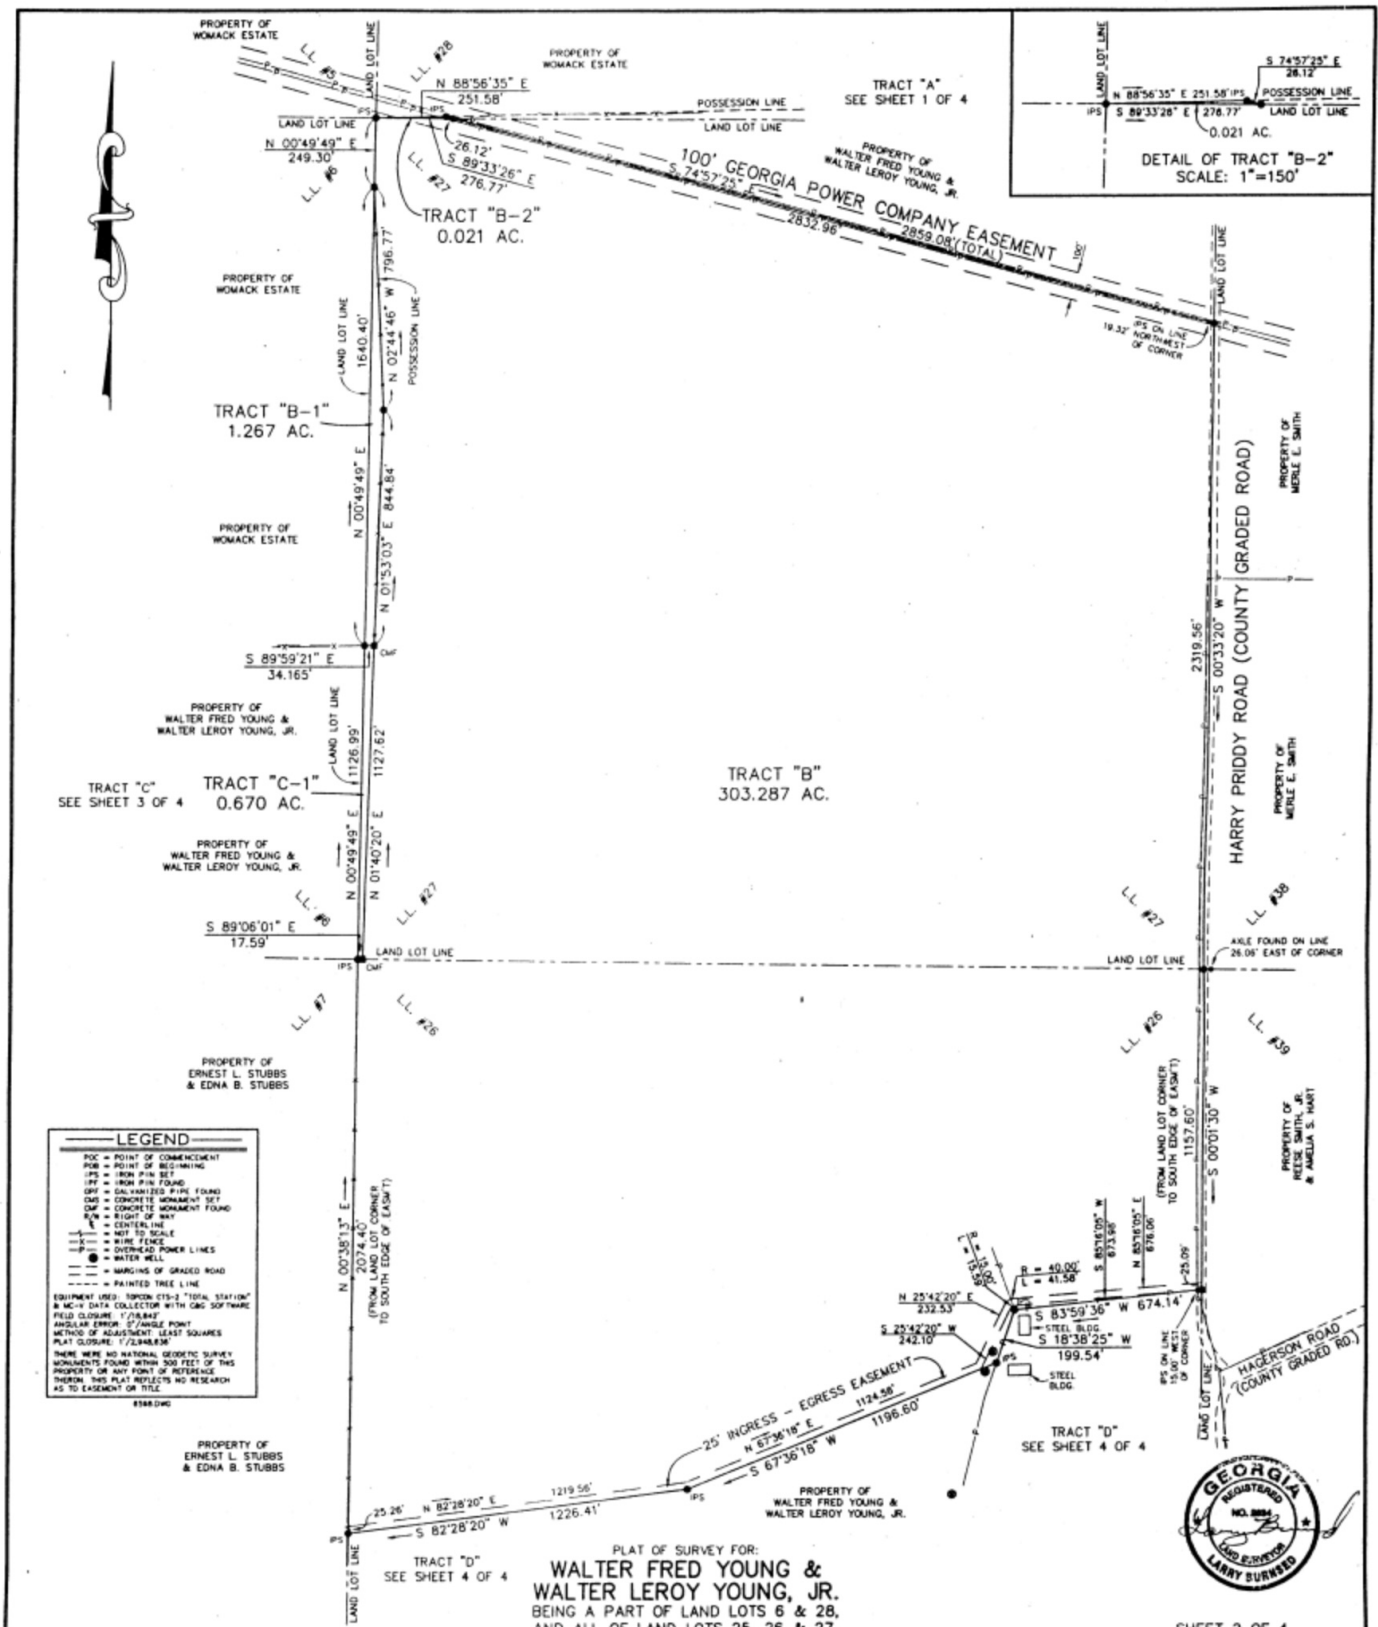

BUSINESS RECORDS CORPORATION

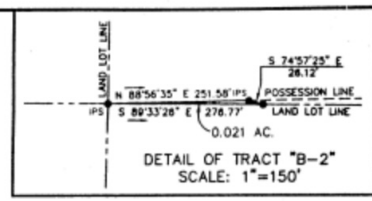


SHEET 2 OF 4

ATLAS SURVEYING COMPANY
188-B ENDOLINE DRIVE
LEESBURG, GA 31763
PHONE (912) 435-5170

LEGEND
POC = POINT OF COMMENCEMENT
PIB = POINT OF BEGINNING
IPS = IRON PIN SET
IPF = IRON PIN FOUND
GPF = GALVANIZED PIPE FOUND
CMF = CONCRETE MONUMENT FOUND
RIF = RIGHT OF WAY
CL = CENTERLINE
N = NOT TO SCALE
W = WIRE FENCE
OPL = OVERHEAD POWER LINES
W = WATER WELL
MGL = MARKING OF GRADED ROAD
PTL = PAINTED TREE LINE
EQUIPMENT USED: TOPCON ITS-2 "TOTAL STATION" & MC-H DATA COLLECTOR WITH CMC SOFTWARE
FIELD CLOSURE: 1/2 INCH
ANGULAR ERROR: 5/ANGLE POINT
METHOD OF ADJUSTMENT: LEAST SQUARES
PLAT CLOSURE: 1/2 INCH
THERE WERE NO NATIONAL GEODETIC SURVEY MONUMENTS FOUND WITHIN 500 FEET OF THIS PROPERTY OR ANY POINT OF REFERENCE THEREIN. THIS PLAT REFLECTS NO RESEARCH AS TO EASEMENT OR TITLE.

I DO HEREBY CERTIFY THAT THIS MAP OR PLAT IS A CORRECT REPRESENTATION OF THE LAND PLATTED AND HAS BEEN PREPARED IN CONFORMITY WITH THE MINIMUM STANDARDS AND REQUIREMENTS OF THE LAWS OF THE STATE OF GEORGIA.
Larry Burned 10-31-98
DATE
LARRY BURNED, R.L.S.
REGISTERED PROFESSIONAL LAND SURVEYOR
GEORGIA REGISTRATION NO. 2634

PLAT OF SURVEY FOR:
**WALTER FRED YOUNG &
WALTER LEROY YOUNG, JR.**
BEING A PART OF LAND LOTS 6 & 28,
AND ALL OF LAND LOTS 25, 26 & 27,
26th LAND DISTRICT, SUMTER COUNTY, GEORGIA
SCALE: 1"=300' DATE: 10/31/98

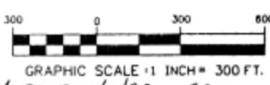

Cat C plub 22-F 11/2/98 SPM

005040