


SECOND FLOOR AT YAZOO AVENUE CONDOMINIUMS

Showing "UNITS A - D"
 CITY OF CLARKSDALE, COAHOMA COUNTY, MISSISSIPPI
 228 YAZOO AVENUE

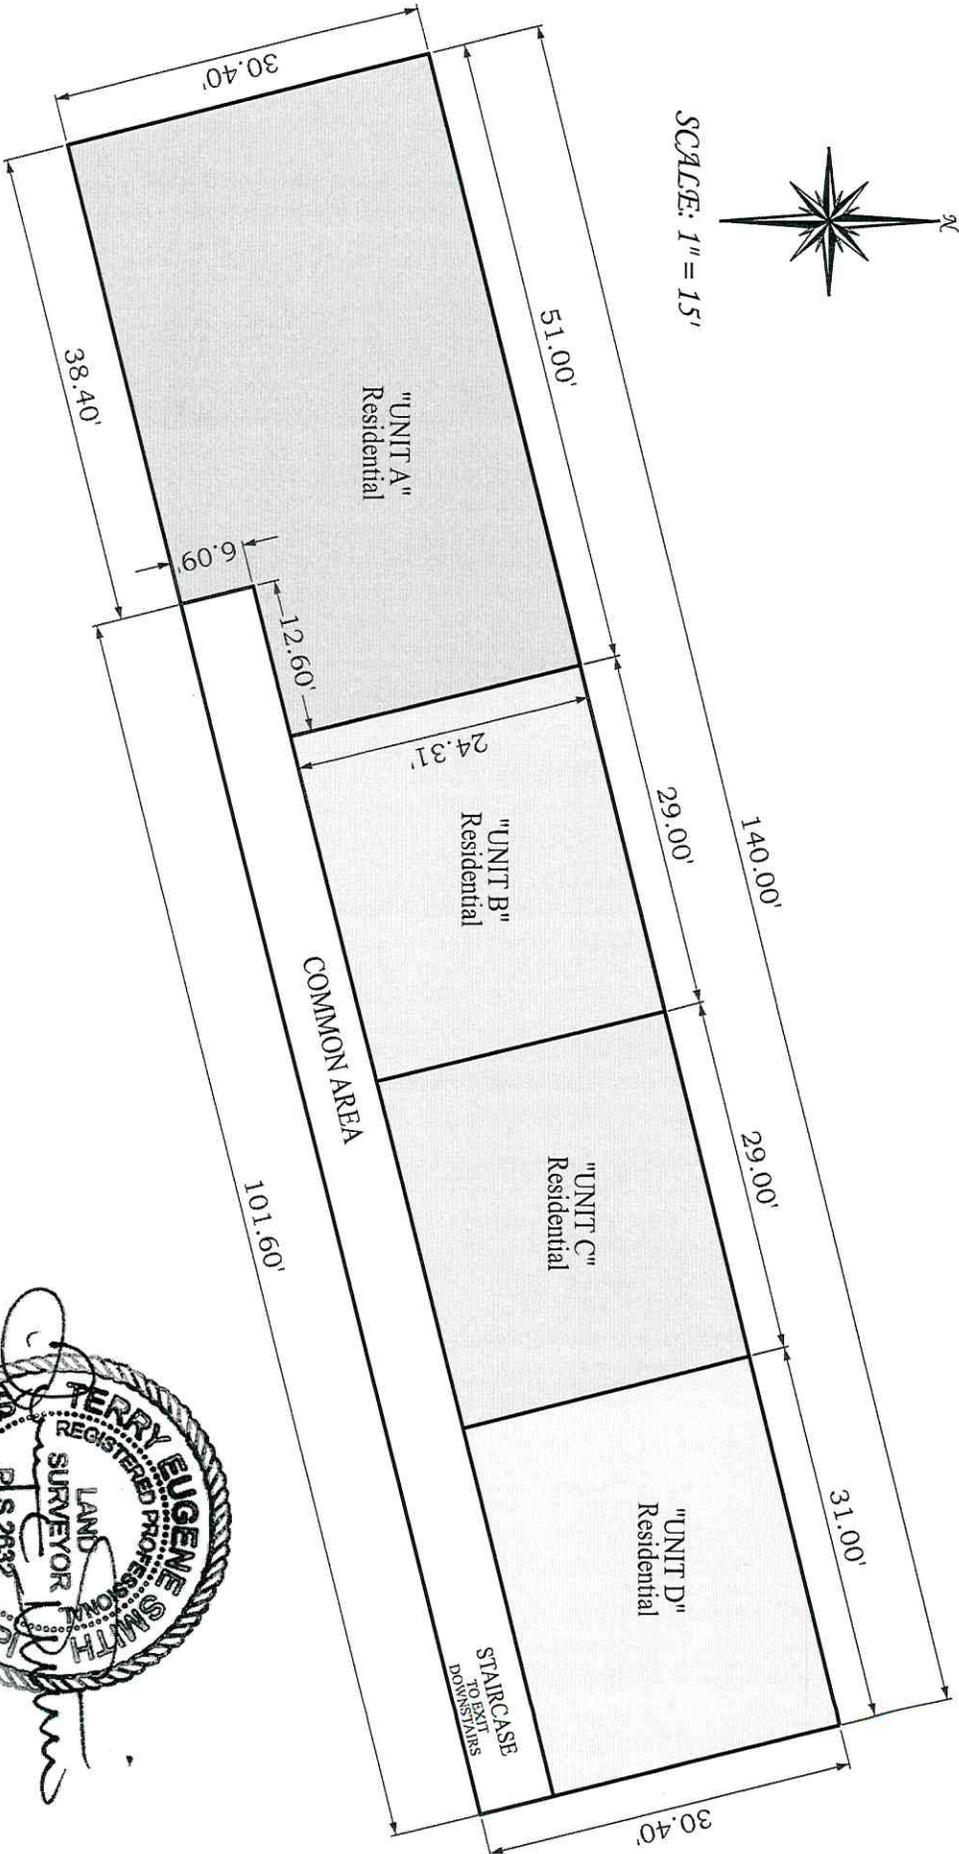

SCALE: 1" = 15'



02/05/26

PHONE (662) 627-4833
 FAX (662) 351-0102
 info@smithweiland.com

SMITH & WEIL, AND
 SURVEYORS AND ENGINEERS
 337 DELTA AVENUE
 CLARKSDALE, MISSISSIPPI 38614

TERRY EUGENE SMITH
 REGISTERED PROFESSIONAL
 LAND SURVEYOR NO. PLS-2632
 STATE OF MISSISSIPPI

THIS DOCUMENT IS PREPARED FOR THE EXCLUSIVE USE OF THE CLIENT NAMED HEREON AND MAY NOT BE USED OR COPIED OUTSIDE OF THE BENEFIT OF SAID CLIENT OR WITHOUT PERMISSION OF SMITH & WEIL AND