
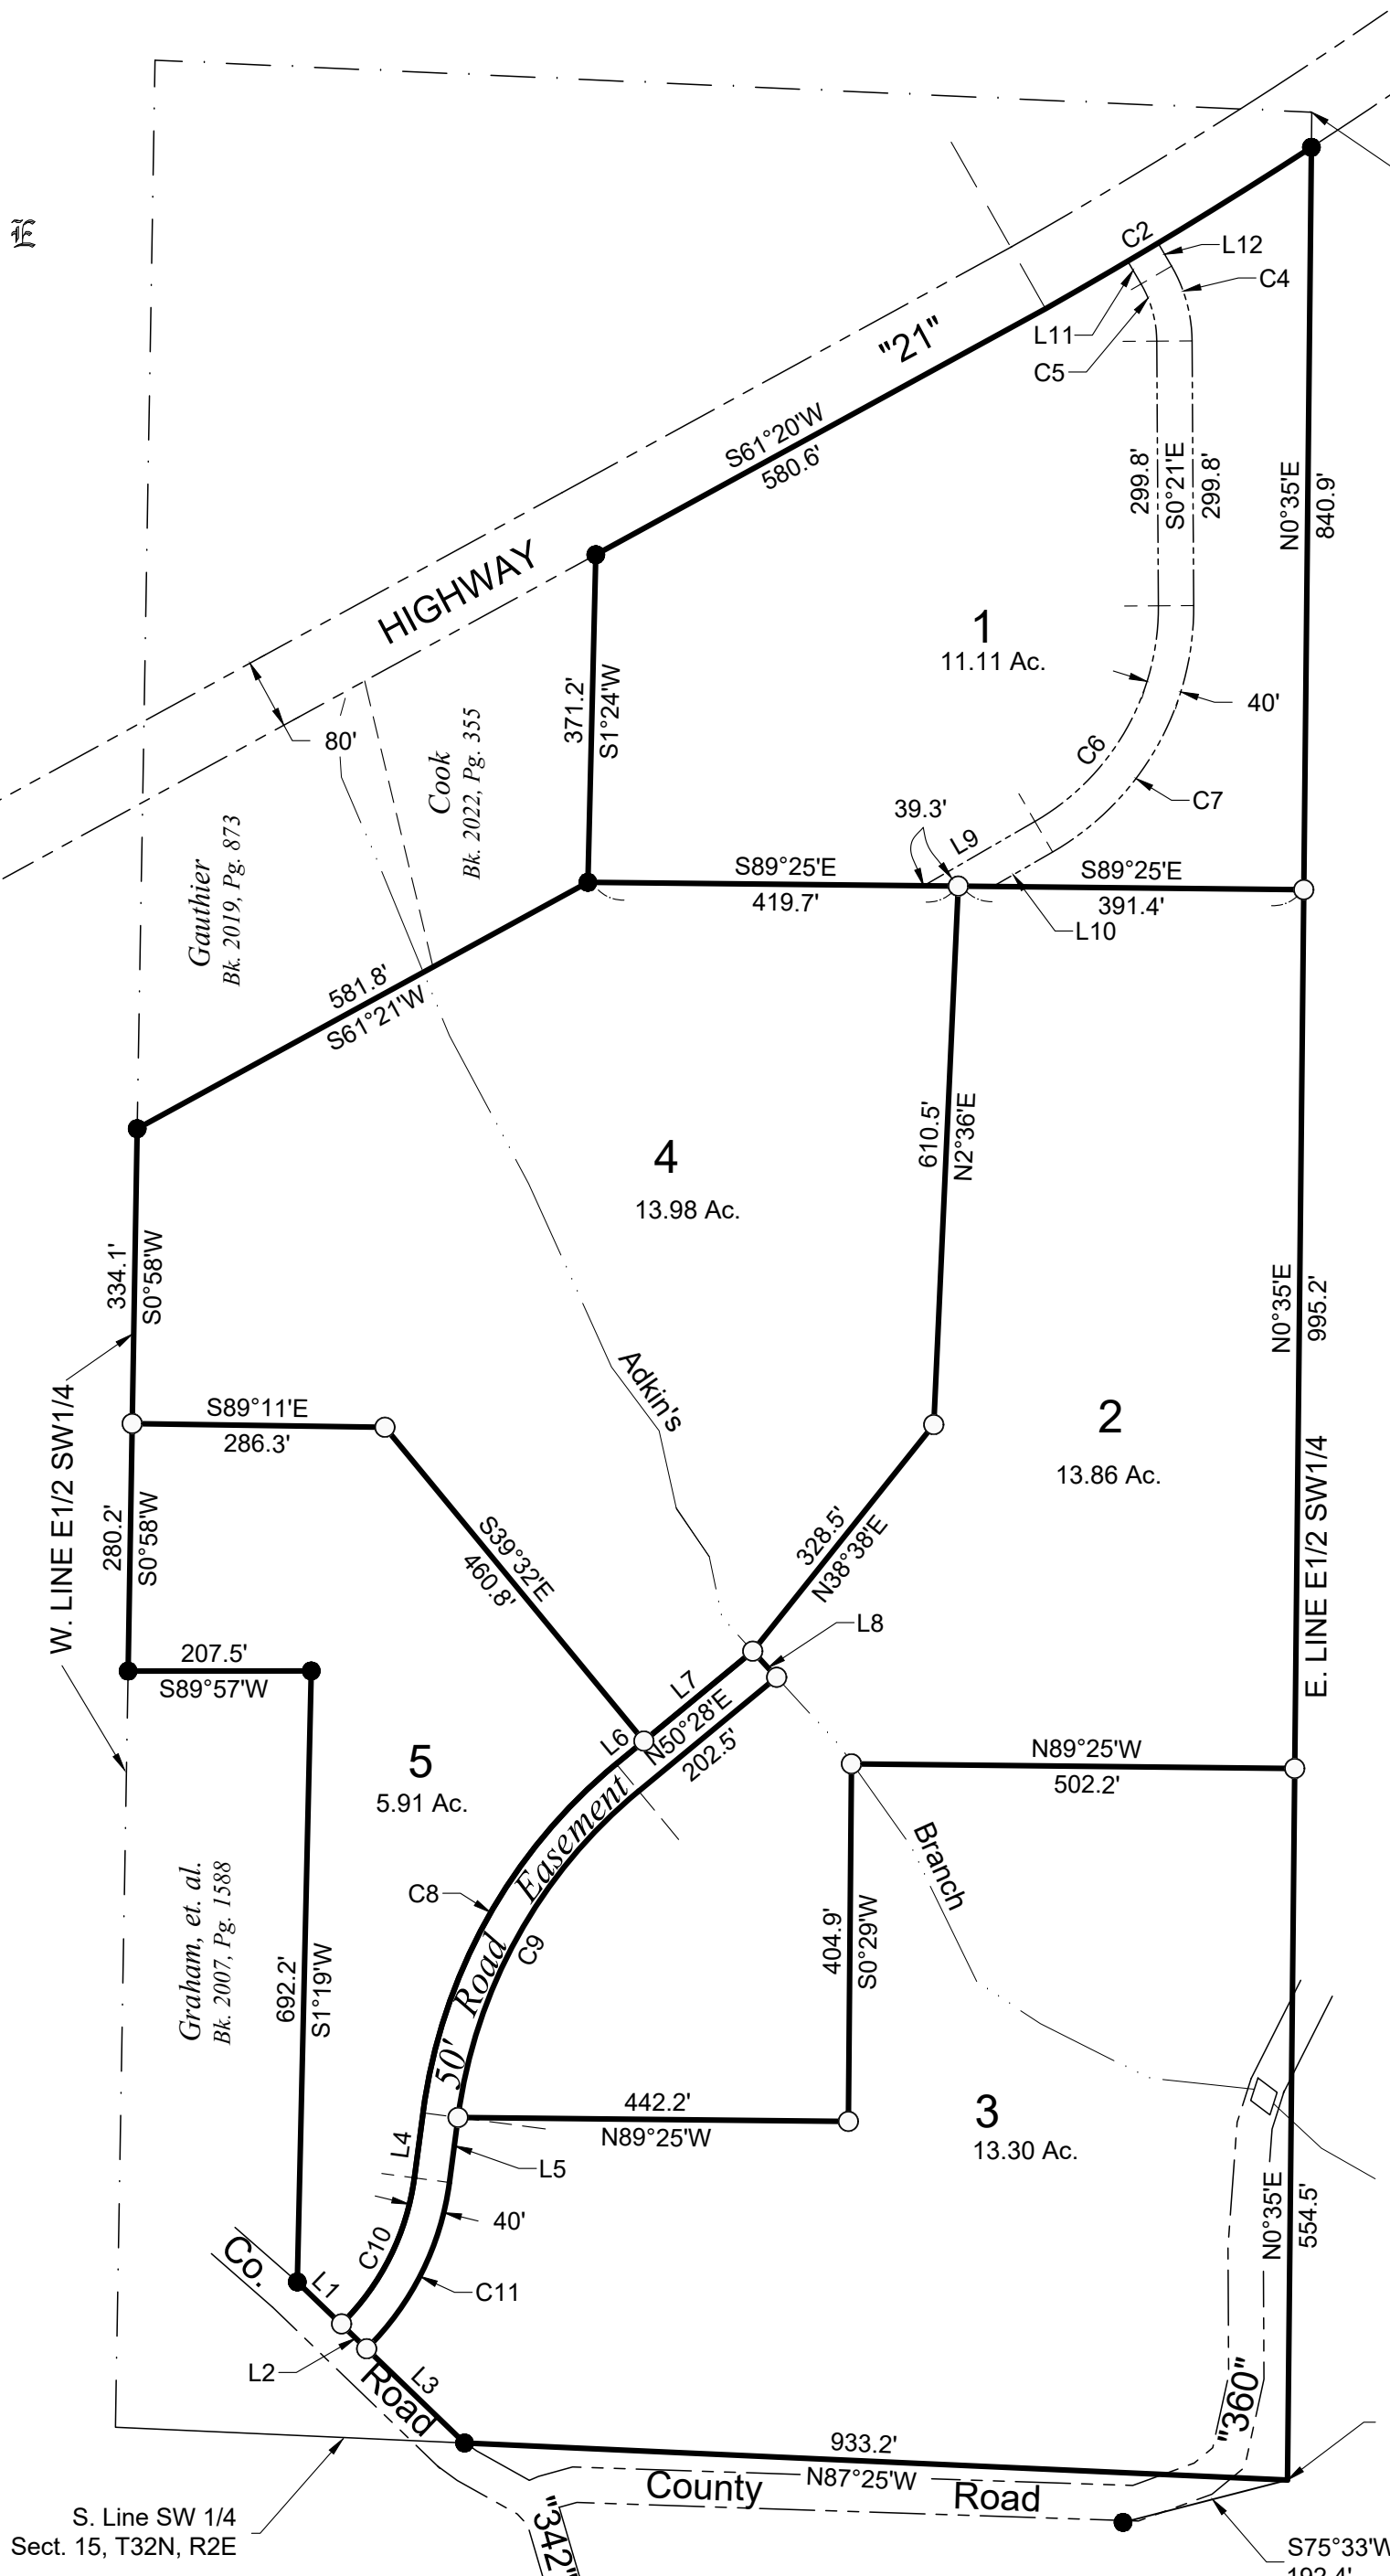


Initial
DA

DS
HEM

DS
MM

*A Subdivision of a Part of The East $\frac{1}{2}$ S.W. $\frac{1}{4}$
Section 15, T32N, R02E*

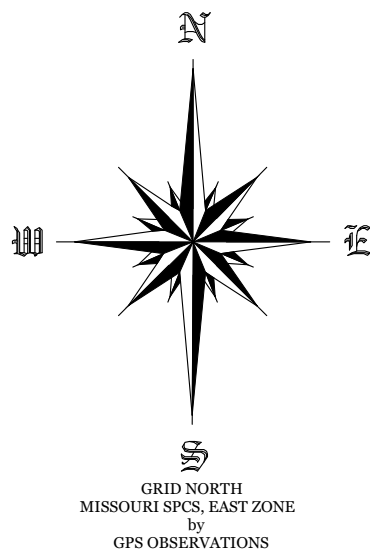

The Calculated N.E.
Corner E1/2 SW1/4
Sect. 15, T32N, R2E


Parcel Line Table		
Line #	Length	Direction
L1	69.1'	S46° 05'E
L2	40.0'	S46° 05'E
L3	153.9'	S46° 05'E
L4	74.2'	N7° 34'E
L5	74.3'	N7° 34'E
L6	40.6'	N50° 28'E
L7	159.9'	N50° 28'E
L8	40.1'	N42° 31'W
L9	145.6'	N59° 58'E
L10	78.0'	N59° 58'E
L11	30.1'	N30° 17'W
L12	30.1'	N30° 17'W

Curve Table					
Curve #	Length	Radius	Delta	Chord Direction	Chord Length'
C2	352.4'	5769.7'	3.49994°	N58° 44'E	352.4'
C4	88.8'	170.0'	29.92826°	N15° 19'W	87.8'
C5	67.9'	130.0'	29.92826°	N15° 19'W	67.1'
C6	294.8'	280.0'	60.32847°	N29° 48'E	281.4'
C7	337.0'	320.0'	60.32847°	N29° 48'E	321.6'
C8	462.5'	616.7'	42.97269°	S28° 59'W	451.8'
C9	432.5'	576.7'	42.97269°	S28° 59'W	422.5'
C10	188.9'	284.6'	38.01498°	N26° 34'E	185.4'
C11	214.2'	324.6'	37.80949°	N26° 28'E	210.4'

SURVEYOR'S CERTIFICATE


I, Thomas J. Mathis, hereby certify that this survey was performed under my direct supervision and the results thereof are correctly represented hereon to the best of my knowledge and belief, This survey was executed in compliance with the current Missouri Standards for Property Boundary Surveys, 20 CSR 2030-16, rural type properties.

Thomas J. Mathis P.L.S. 1868

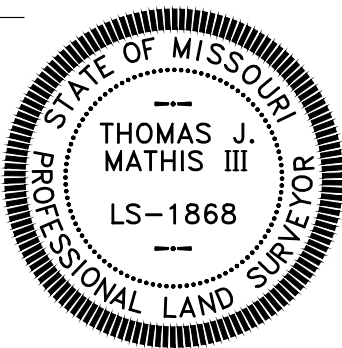

NOTE: All corners shown as "Found" hereon consist of a rebar with cap set by Ron Murphy, PLS 1155 as Recorded in a Survey for Adkins dated 10/10/2022 and recorded in Missouri Land Survey Document No. 179-Y2307807.

S.E. Corner S.W. $\frac{1}{4}$
Sect. 15, T32N, R2E
Point in Creek as
Perpetuated by PLS 1155
in Doc. No. 600-106779

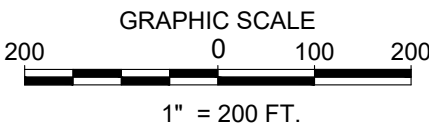

LEGEND:

- Corner found
- Corner set
- + Computed Corner
- △ R/W Marker
- Monument found
- Corner Previously Tied
- x— Fence Line
- - - Road Center Line
- - - Right-of-way Line
- Property Line
- - - - Section Division Line

SURVEY FOR:

Mike and Heather McCormack

DRAWN BY: TJM

CHECKED BY: TJM

JOB NO.: 23152

DATE: 4/25/25

FB/Pg. 407 / 77

FILENAME: C3D2018\McCormack, Mike 23152 15-32-02\dwg\23152Plat.dwg

Mathis and Associates
Land Surveying & Civil Engineering
(A Sole Proprietorship)
114 N. Broadway,
Poplar Bluff, Missouri 63901
Ph. (573) 785-4202