


LINE	BEARING	DISTANCE
L1	N 75°29'15" W	52.03'
L2	N 78°39'52" W	60.67'
L8	N 66°12'47" E	81.79'
L9	N 48°46'32" E	115.61'
L10	N 56°17'33" E	46.46'
L11	N 69°21'27" W	264.15'
L12	N 76°44'26" W	116.85'
L13	N 76°34'31" W	10.00'

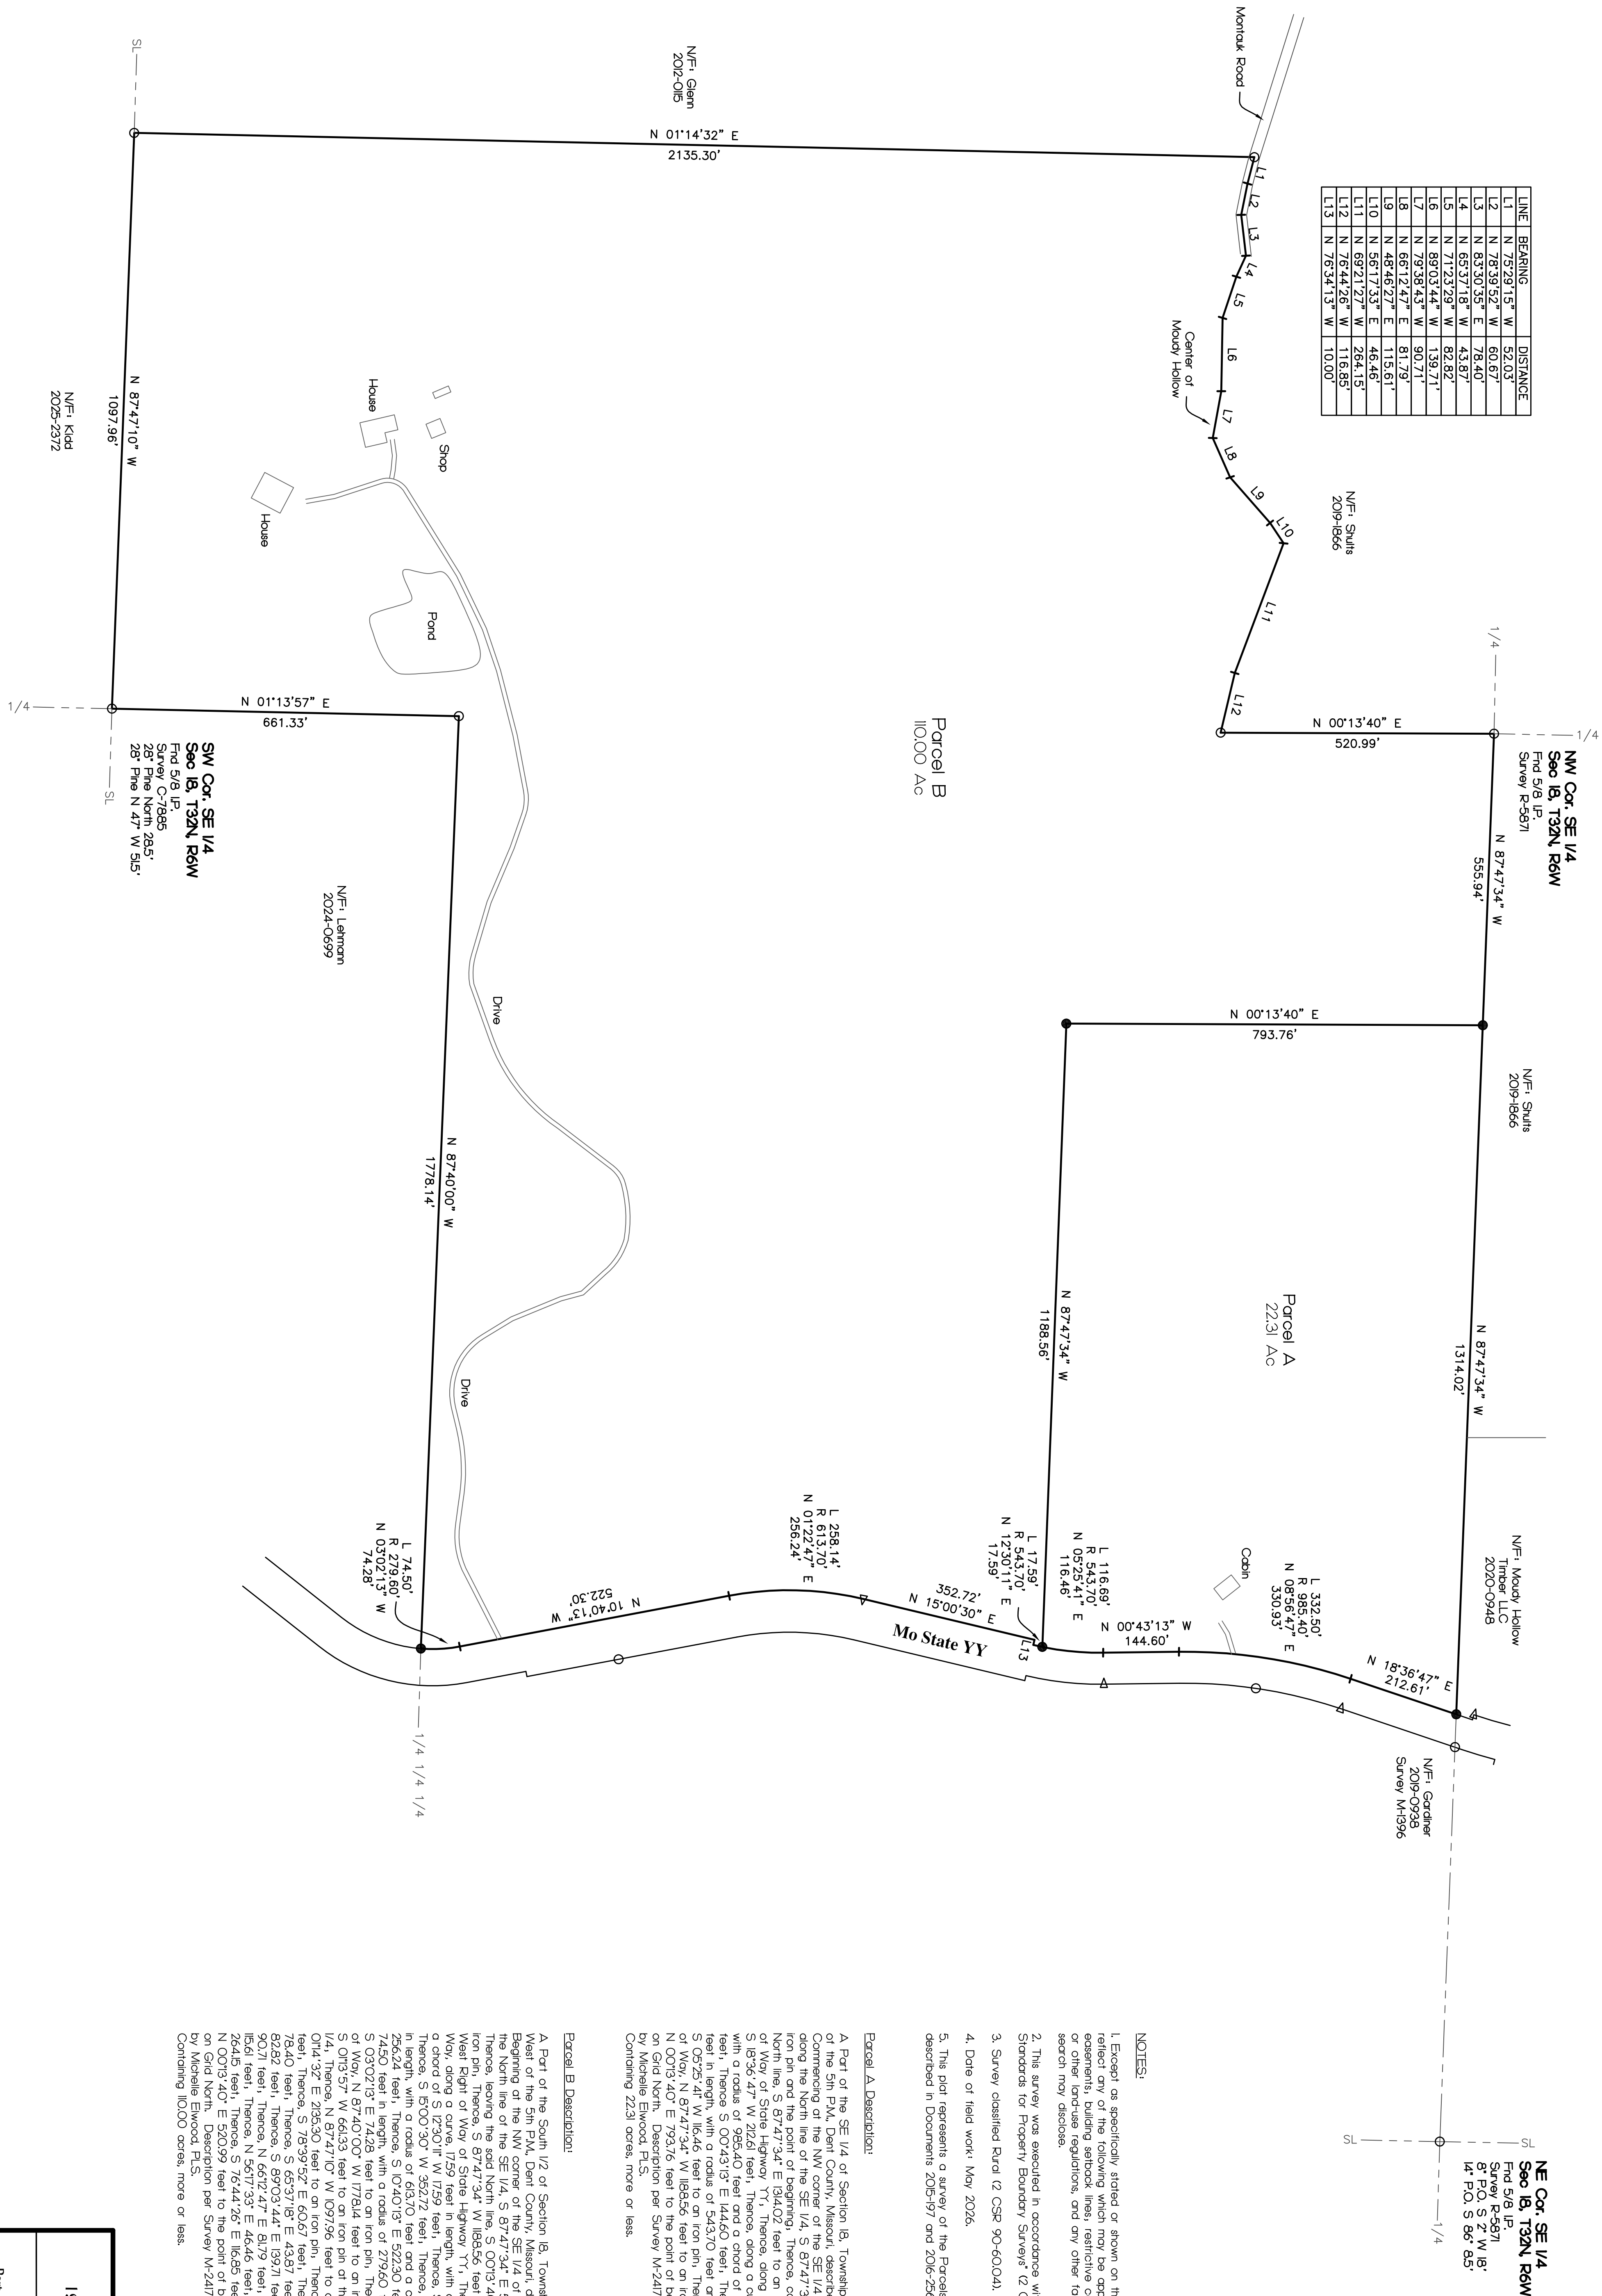

NOTES:

1. Except as specifically stated or shown on this plot, this survey does not purport to reflect any of the following which may be applicable to the subject real estate: easements, building setback lines, restrictive covenants, subdivision restrictions, zoning or other land-use regulations, and any other facts which on accurate and current title search may disclose.

2. This survey was executed in accordance with the current "Missouri Minimum Standards for Property Boundary Surveys" (2 CSR 90-60).
3. Survey classified Rural (2 CSR 90-60.04).

4. Date of field work: May 2026

5. This plot represents a survey of the Parcels shown. Parcels are parts of land described in Documents 2015-197 and 2016-2563, Dent County Records, Missouri.

Parcel A Description:



Michelle Enwood, P.L.S.

Parcel B Description:

[illegible]

MO PLS No 2014000195

Michelle L. Elwood, PLS 1901 South Main Street Salem, Missouri 65560 Phone (573) 453-2881	
Survey Plat Part of the South 1/2 of Section 18 Township 32 North, Range 6 West, 5th P.M., Deer County, Missouri	DRAWN BY: RMR
	CHECKED BY: DATE
	May 26, 2026
Kevin and Lisa Fritz Deer County, Missouri	SURVEY NO: M-2417