


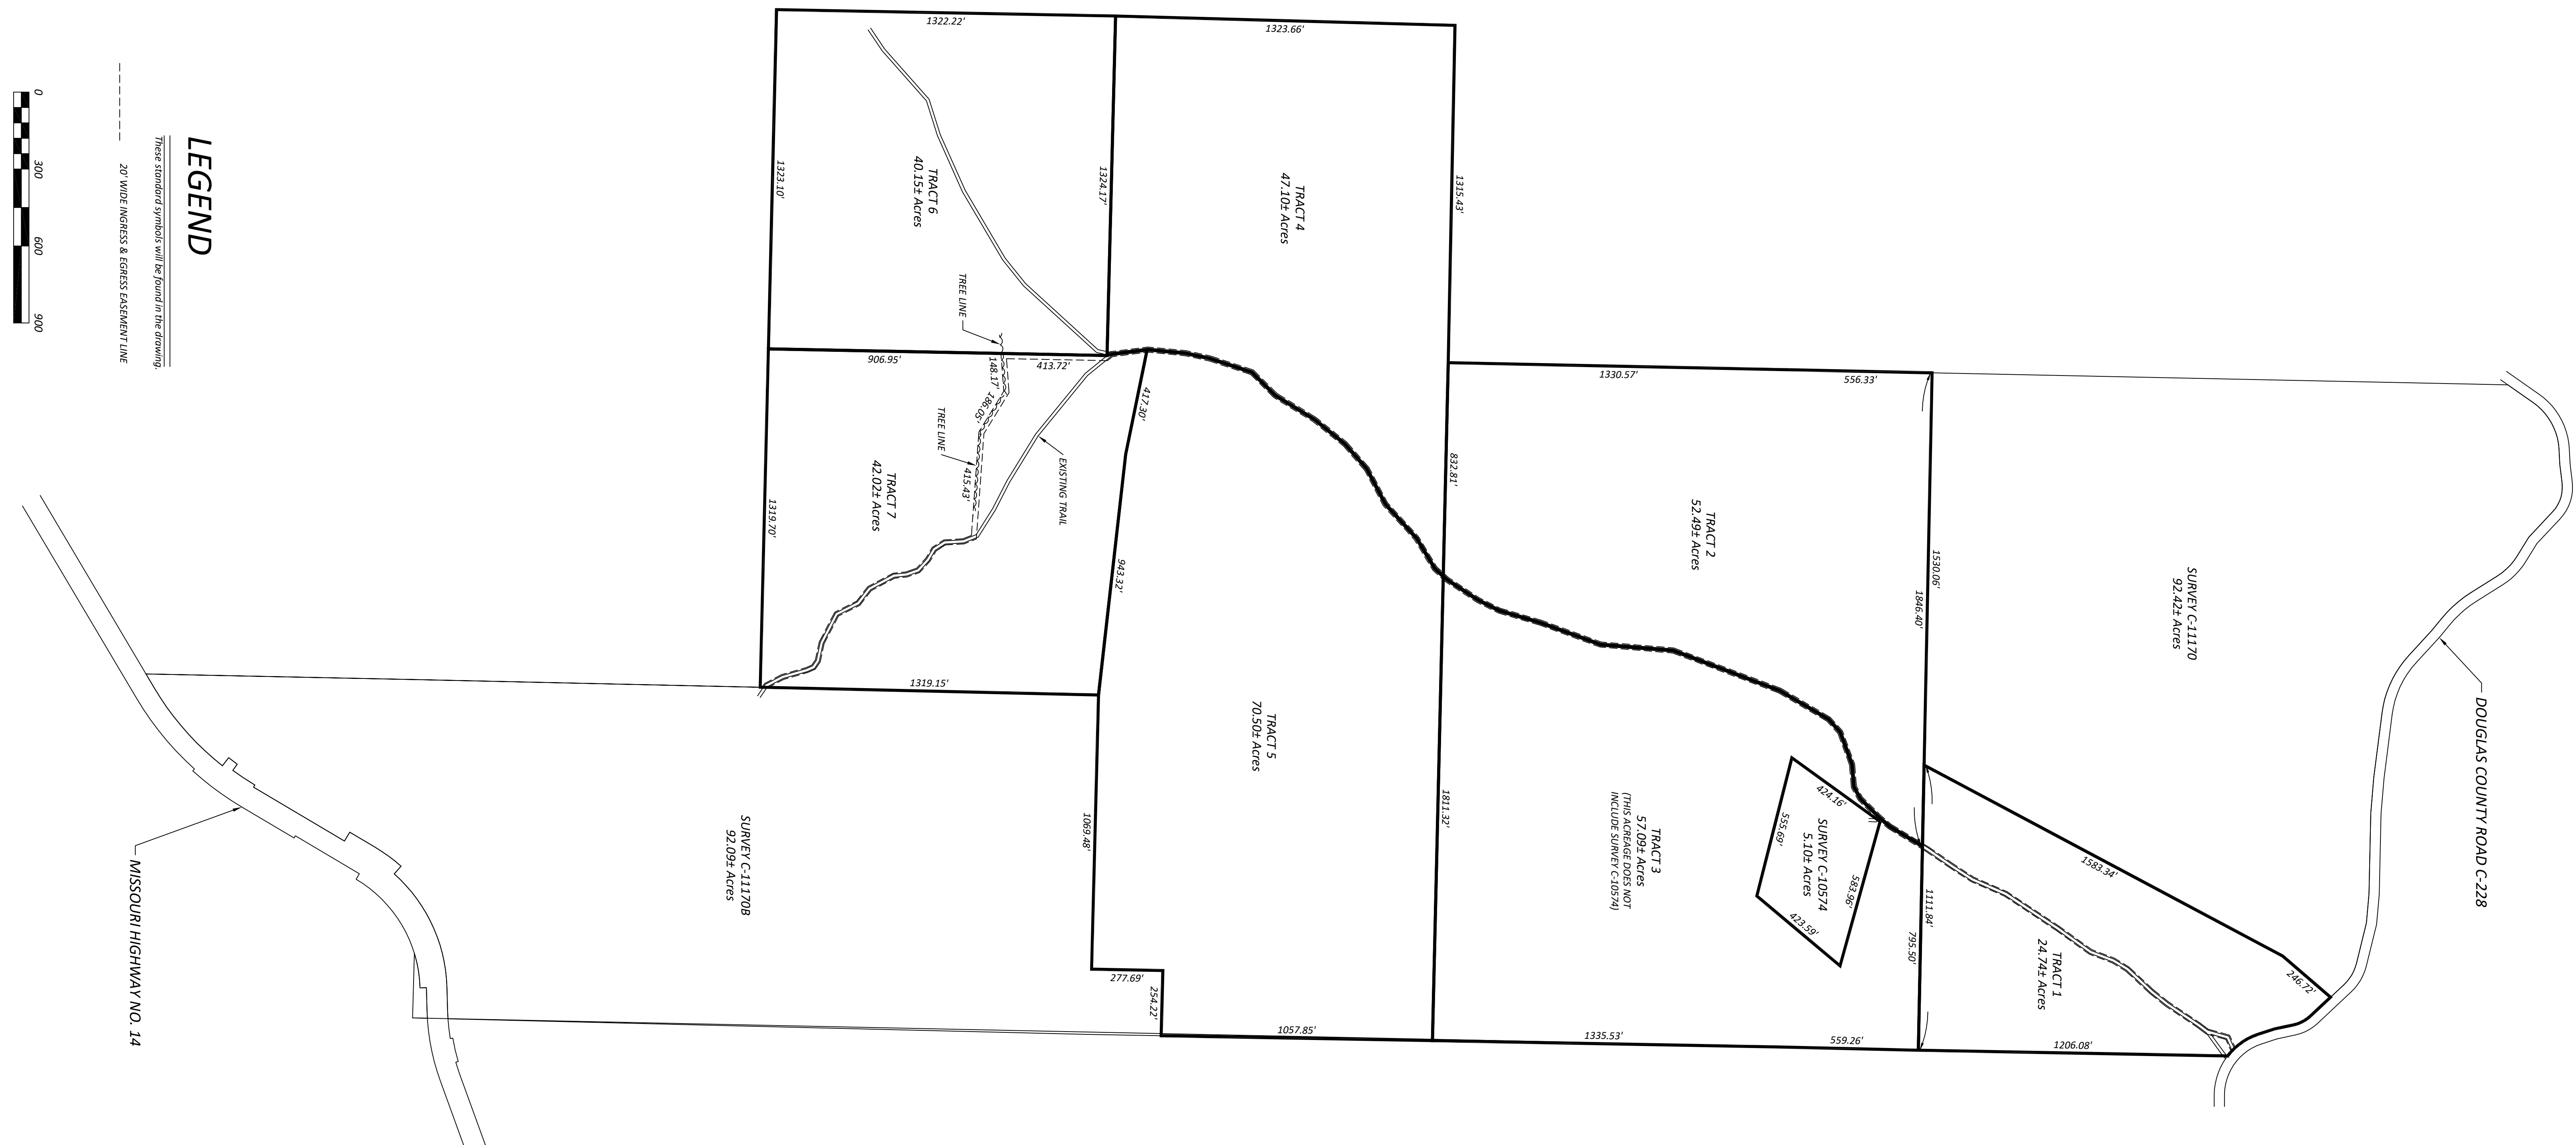

- DOUGLAS COUNTY ROAD C-228

SURVEY C-11170
92.42± Acres

TRACT 1
24.74± Acres

TRACT 2
52.49± Acres

TRACT 3
57.09± Acres
(THIS ACREAGE DOES NOT
INCLUDE SURVEY C-10574)

TRACT 4
47.10± Acres

TRACT 5
70.50± Acres

TRACT 6
40.15± Acres

2.02± Acres

SURVEY C-11170B
92.09± Acres

LEGEND

These standard symbols will be found in the drawing

20' WIDE INGRESS & EGRESS EASEMENT LINE



MISSOURI HIGHWAY NO. 14

CARMACK SURVEYING & ENGINEERING

12071 HIGHWAY 32
ROBY, MO. 65557
PH: 417-458-4798

**PRELIMINARY PLAN FOR
MIKE PETERS**

DRAWN	DATE	DOUGLAS COUNTY, MO.
RIS	01/12/26	SEC. 27 & 34
APPROVED	DATE	T26N, R14W
LEC	01/12/26	
SCALE	SHEET	PROJECT NO.
1" = 300'	1 OF 1	C-11461P