


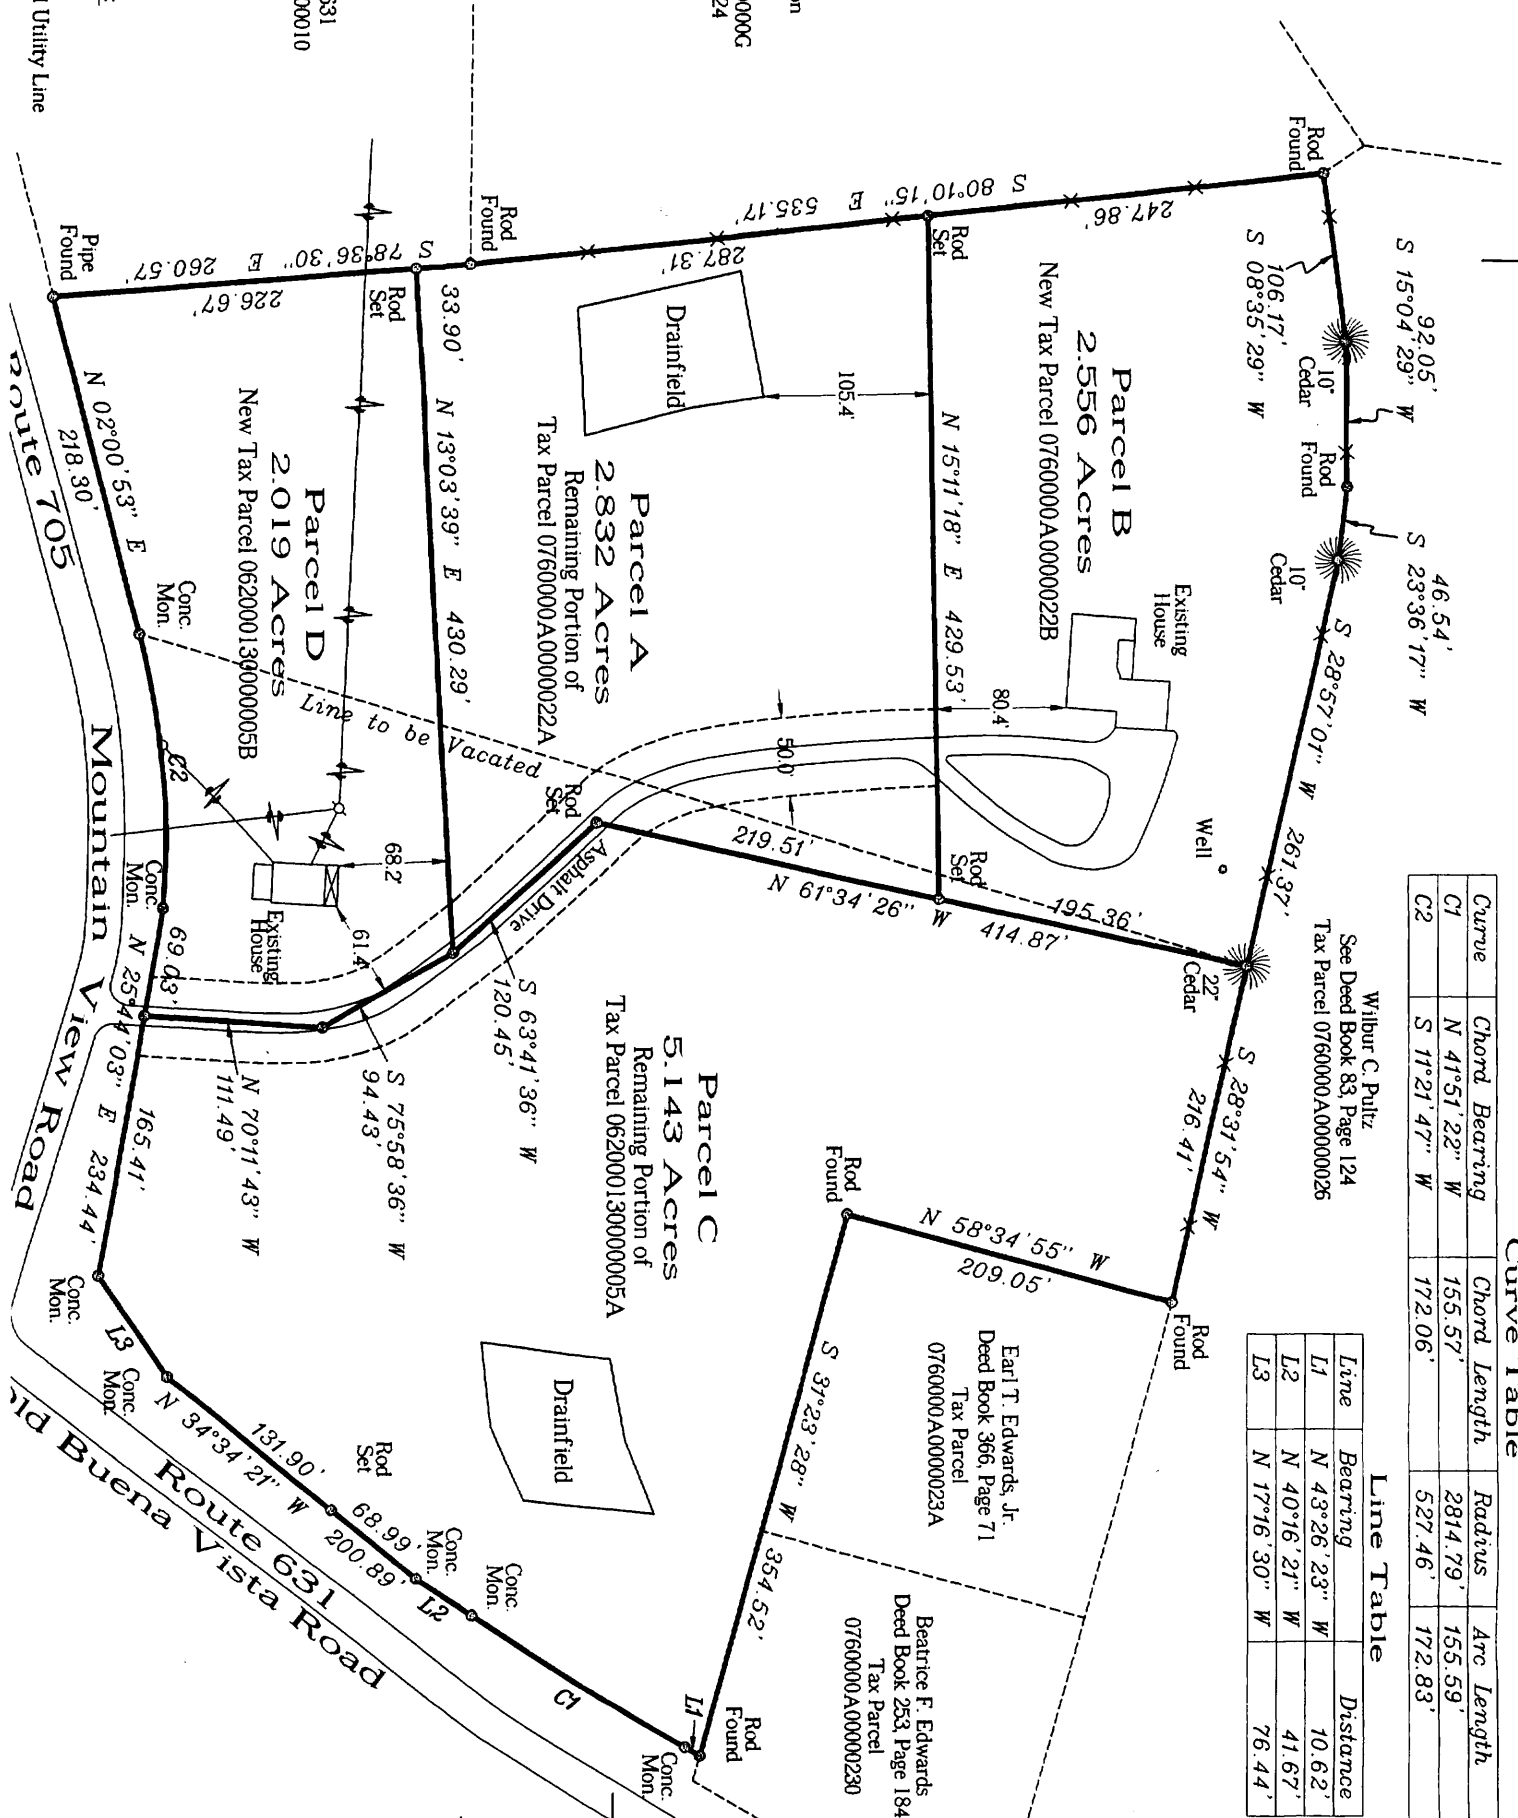

Earl Ridge Subdivision
 Lot G
 Parcel 0760001600000000C
 lat Cabinet 2, Slide 524

New or Formerly
 Edwin L. McKerny
 Amanda McKerny
 deed Book 566, Page 631
 Parcel 0760000100000010

Legend:
 Overhead Utility Line



Curve	Chord Bearing	Chord Length	Radius	Arc Length
C1	N 41°51'22" W	155.57'	2814.79'	155.59'
C2	S 17°21'47" W	172.06'	527.46'	172.83'

Line	Bearing	Distance
L1	N 43°26'23" W	10.62'
L2	N 40°16'21" W	41.67'
L3	N 17°16'30" W	76.44'

See Deed Book 83, Page 124
 Tax Parcel 0760000A000000206

Earl T. Edwards, Jr.
 Deed Book 366, Page 71
 Tax Parcel
 0760000A00000023A

Beatrice F. Edwards
 Deed Book 253, Page 184
 Tax Parcel
 0760000A000000230

Parcel C
 5.143 Acres
 Remaining Portion of
 Tax Parcel 062000130000005A

Parcel A
 2.832 Acres
 Remaining Portion of
 Tax Parcel 0760000A00000022A

Parcel D
 2.019 Acres
 New Tax Parcel 062000130000005B

Parcel B
 2.556 Acres
 New Tax Parcel 0760000A00000022B

