



LOTS 8 AND 9 BLOCK 4 RIDGEVIEW ACRES SUBDIVISION.  
STONE COUNTY, AR.

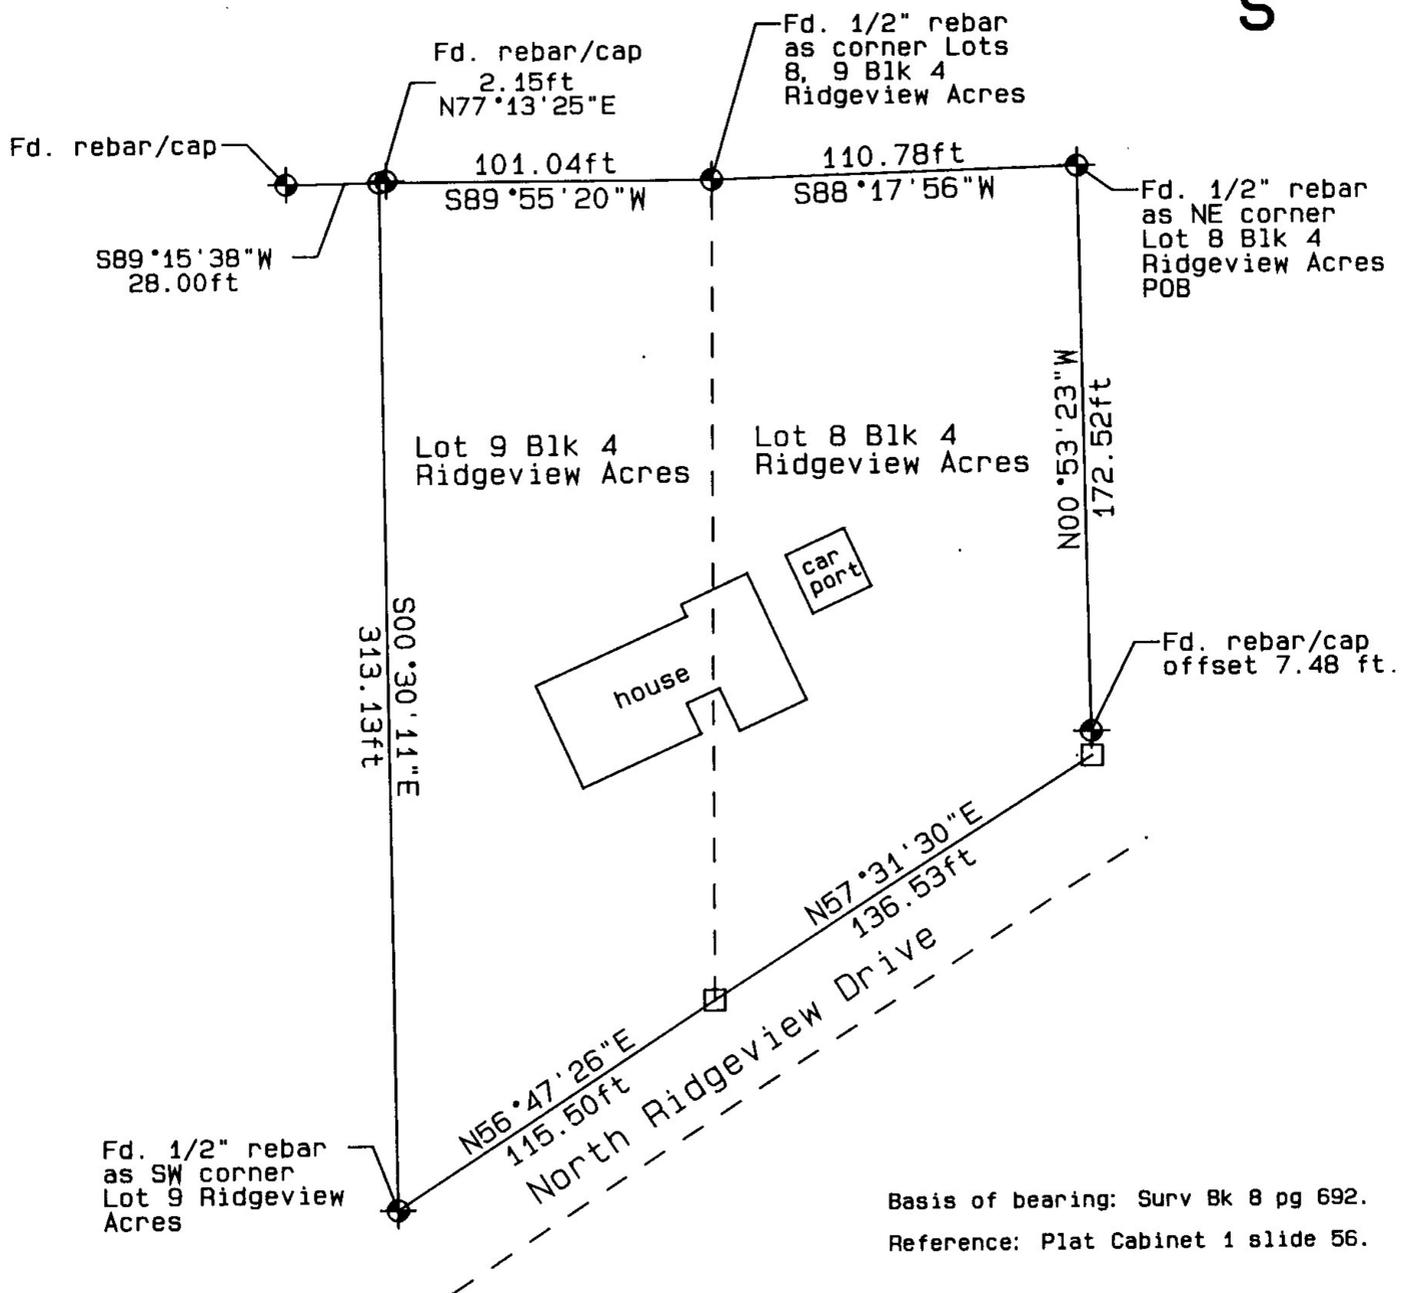

Basis of bearing: Surv Bk 8 pg 692.  
Reference: Plat Cabinet 1 slide 56.

I hereby certify that this plat is a representation of the survey performed by me or under my supervision and that monuments found or set are as shown to the best of my ability and knowledge.

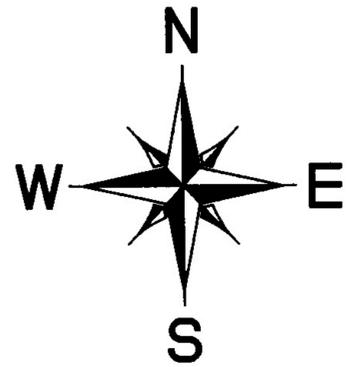

L201900118

STONE CO, AR FEE \$15.00

PRESENTED: 01-16-2019 10:59:58 AM

RECORDED: 01-16-2019 10:59:58 AM

ANGIE HUDSPETH-WADE

COUNTY AND CIRCUIT CLERK

BY: VALERIE STAIR

DEPUTY CLERK

BK: SURV 11

PG: 600-600



SCALE 1"=70'



0 70 140

Symbol	Description
⊕	FOUND AS NOTED
□	COMPUTED POINT
○	1/2" REBAR/CAP SET

DONALD BECKHAM PLS 1112  
6654 LUBER ROAD  
MOUNTAIN VIEW, AR 72560

FOR: DAVID WOODRUFF

DATE: 01/15/2019