

U. M. 6 81 M

CLERK OF COURT
E. F. CONNOR
FAIRFIELD COUNTY, N. D.

Note! Bearings &
Distances of
Division Lines of
the 10 Parcels were
computed. Each Parcel
contains 2.0 Acres.


FAIRFIELD COUNTY
SOUTH CAROLINA

Sub-Division of 20.0 Acres of land, the
property of ESTATE OF ALICE WILSON
as surveyed & plotted by A.B. Boykin - dated
March 10, 1956.

Scale : $1'' = 200'$

E. L. Duggan
S.C. Reg. Land Surveyor #3489

RECORDED: July 16, 1971 at 9:49 A.M. C. J. [Signature] Clerk of Court.

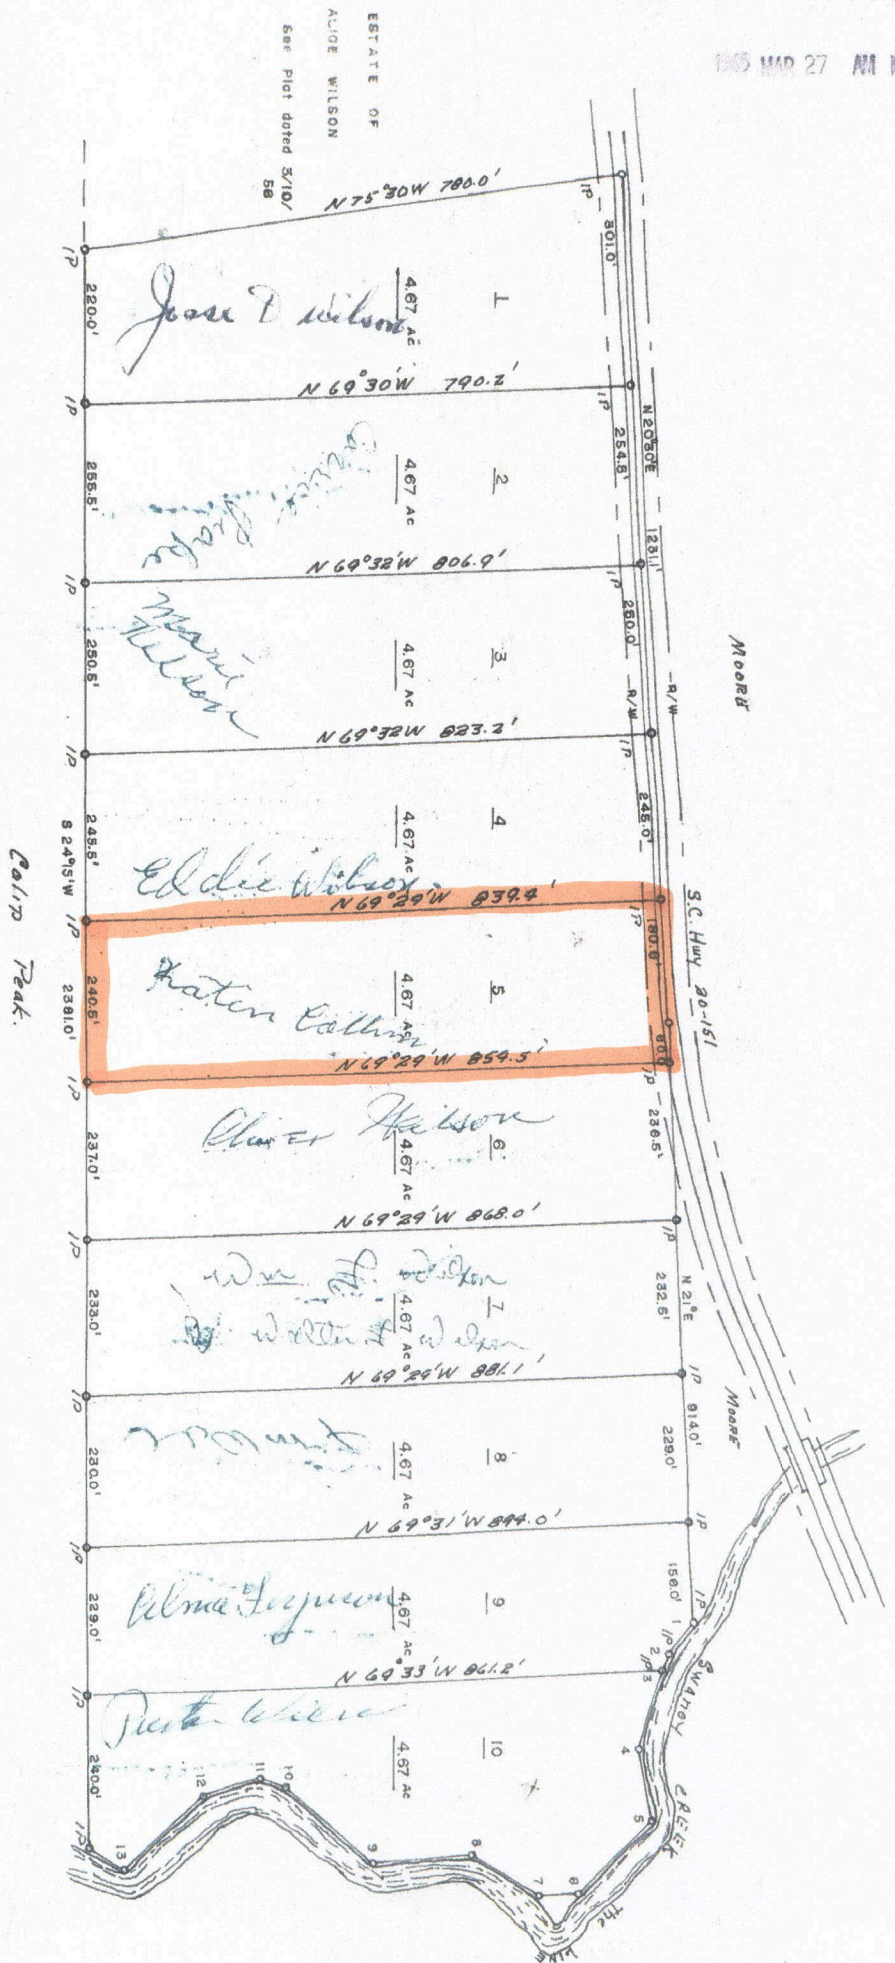

IP on buy are set on R/W -
others as shown -

Property has been divided ten parts - each containing 4.67 acres - at the request of J. M. Wilson - Administrator of the estate of Abide Wilson.

Estate of Alice Wilson.
Fairfield County. - 5 Carolina.
Contents - 46.7 Acres -

Surveyed March 10 1965

Scale 1" = 200.0'-1

Ray Banning. PLS

2508

1965 MAR 27 AM 10 05

105

Q. J. D. answer

Clerk of Court.

8. E15
2508.
Bible
18
19