





THIS PROPERTY IS LOCATED WITHIN THE Kershaw County's M54 REGULATED AREA AND IS SUBJECT TO THE Kershaw County STORMWATER MANAGEMENT ORDINANCE. LATEST REVISION. PLEASE CONTACT THE Kershaw County ENGINEERING-STORMWATER DEPT. FOR ALL LAND DISTURBANCE/STORMWATER PERMIT REQUIREMENTS FOR THIS SITE. Kershaw Co. Eng.-STORMWATER DEPT. 803-425-7230.

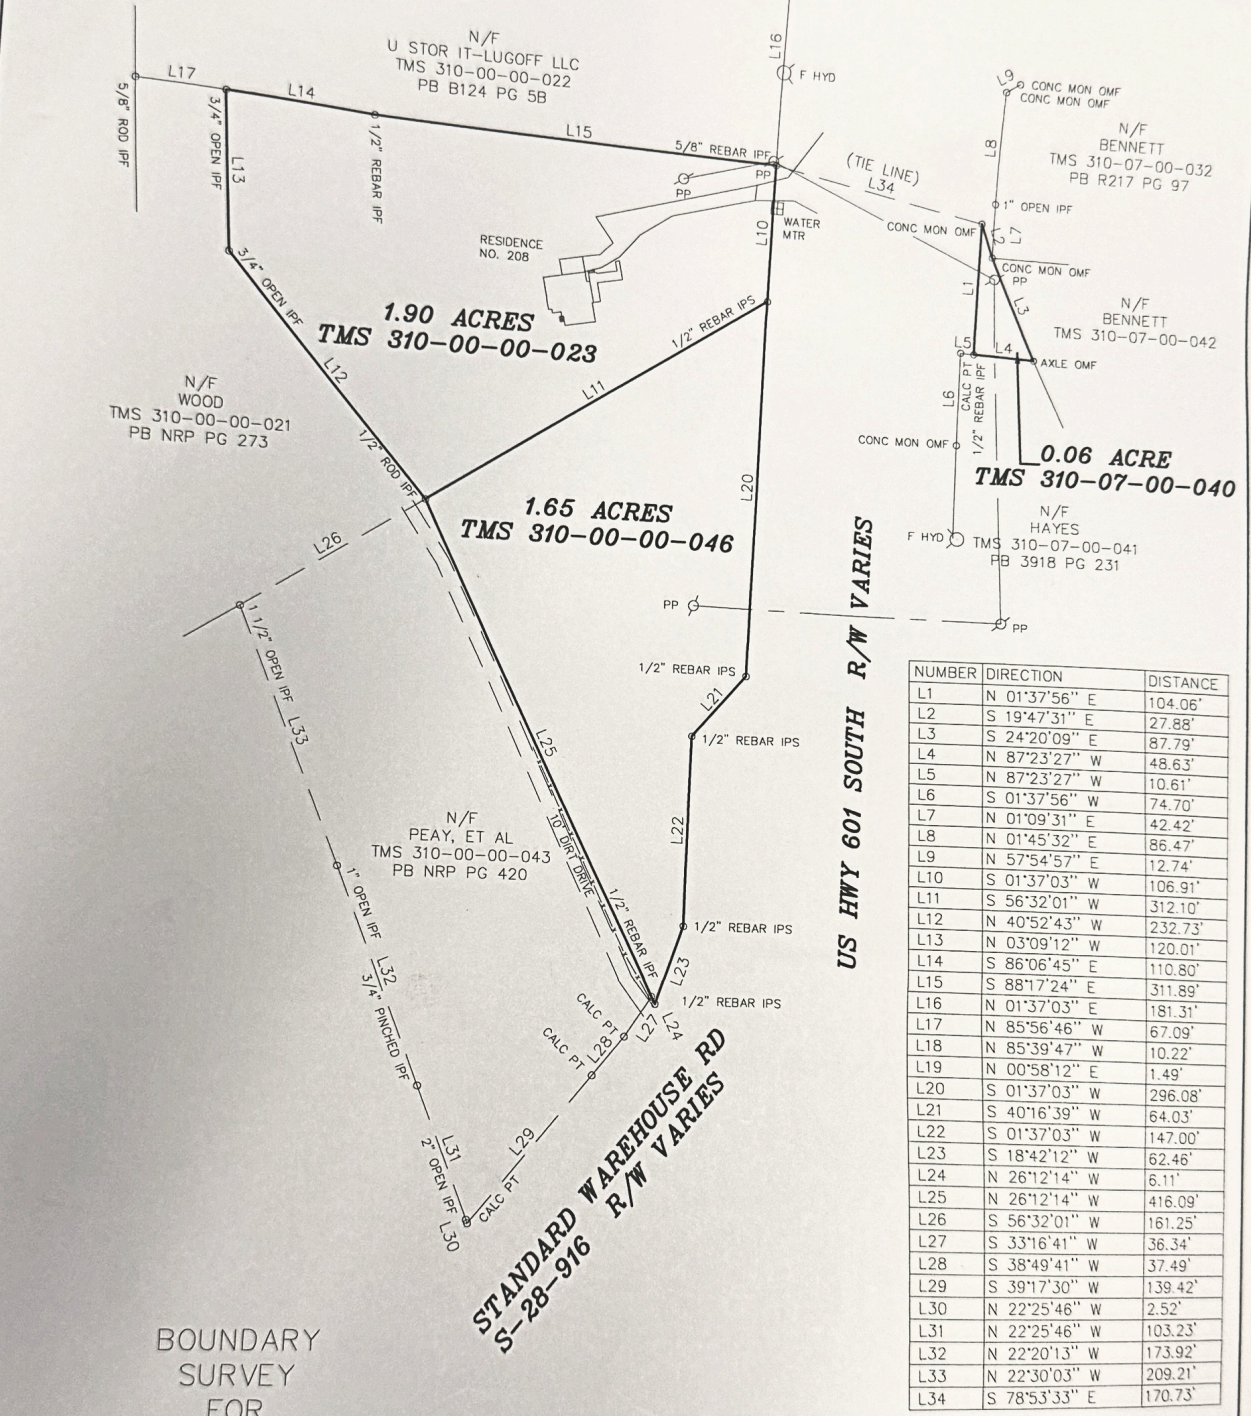

NUMBER	DIRECTION	DISTANCE
L1	N 01°37'56" E	104.06'
L2	S 19°47'31" E	27.88'
L3	S 24°20'09" E	87.79'
L4	N 87°23'27" W	48.63'
L5	N 87°23'27" W	10.61'
L6	S 01°37'56" W	74.70'
L7	N 01°09'31" E	42.42'
L8	N 01°45'32" E	86.47'
L9	N 57°54'57" E	12.74'
L10	S 01°37'03" W	106.91'
L11	S 56°32'01" W	312.10'
L12	N 40°52'43" W	232.73'
L13	N 03°09'12" W	120.01'
L14	S 86°06'45" E	110.80'
L15	S 88°17'24" E	311.89'
L16	N 01°37'03" E	181.31'
L17	N 85°56'46" W	67.09'
L18	N 85°39'47" W	10.22'
L19	N 00°58'12" E	1.49'
L20	S 01°37'03" W	296.08'
L21	S 40°16'39" W	64.03'
L22	S 01°37'03" W	147.00'
L23	S 18°42'12" W	62.46'
L24	N 26°12'14" W	6.11'
L25	N 26°12'14" W	416.09'
L26	S 56°32'01" W	161.25'
L27	S 33°16'41" W	36.34'
L28	S 38°49'41" W	37.49'
L29	S 39°17'30" W	139.42'
L30	N 22°25'46" W	2.52'
L31	N 22°25'46" W	103.23'
L32	N 22°20'13" W	173.92'
L33	N 22°30'03" W	209.21'
L34	S 78°53'33" E	170.73'

BOUNDARY
SURVEY
FOR
AUSTIN HAYES
NEAR LUGOFF
Kershaw County, SC
SURVEYED JUNE 17, 2025

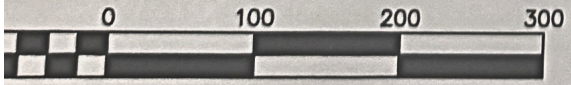

Scale 1" = 100'

I HEREBY STATE THAT TO THE BEST OF MY KNOWLEDGE, INFORMATION, AND BELIEF, THE SURVEY SHOWN HEREIN WAS MADE IN ACCORDANCE WITH THE REQUIREMENTS OF THE MINIMUM STANDARDS MANUAL FOR THE PRACTICE OF LAND SURVEYING IN SOUTH CAROLINA, AND MEETS OR EXCEEDS THE REQUIREMENTS FOR A CLASS B SURVEY AS SPECIFIED THEREIN; ALSO THERE ARE NO VISIBLE ENCROACHMENTS OR PROJECTIONS OTHER THAN SHOWN.

[Signature]
DENNIS G. BRANHAM SC RLS 11901
1125 MULLIS RD.
BLITHEWOOD, SC 29016 PH 803-446-3581