


M & Douglas

147

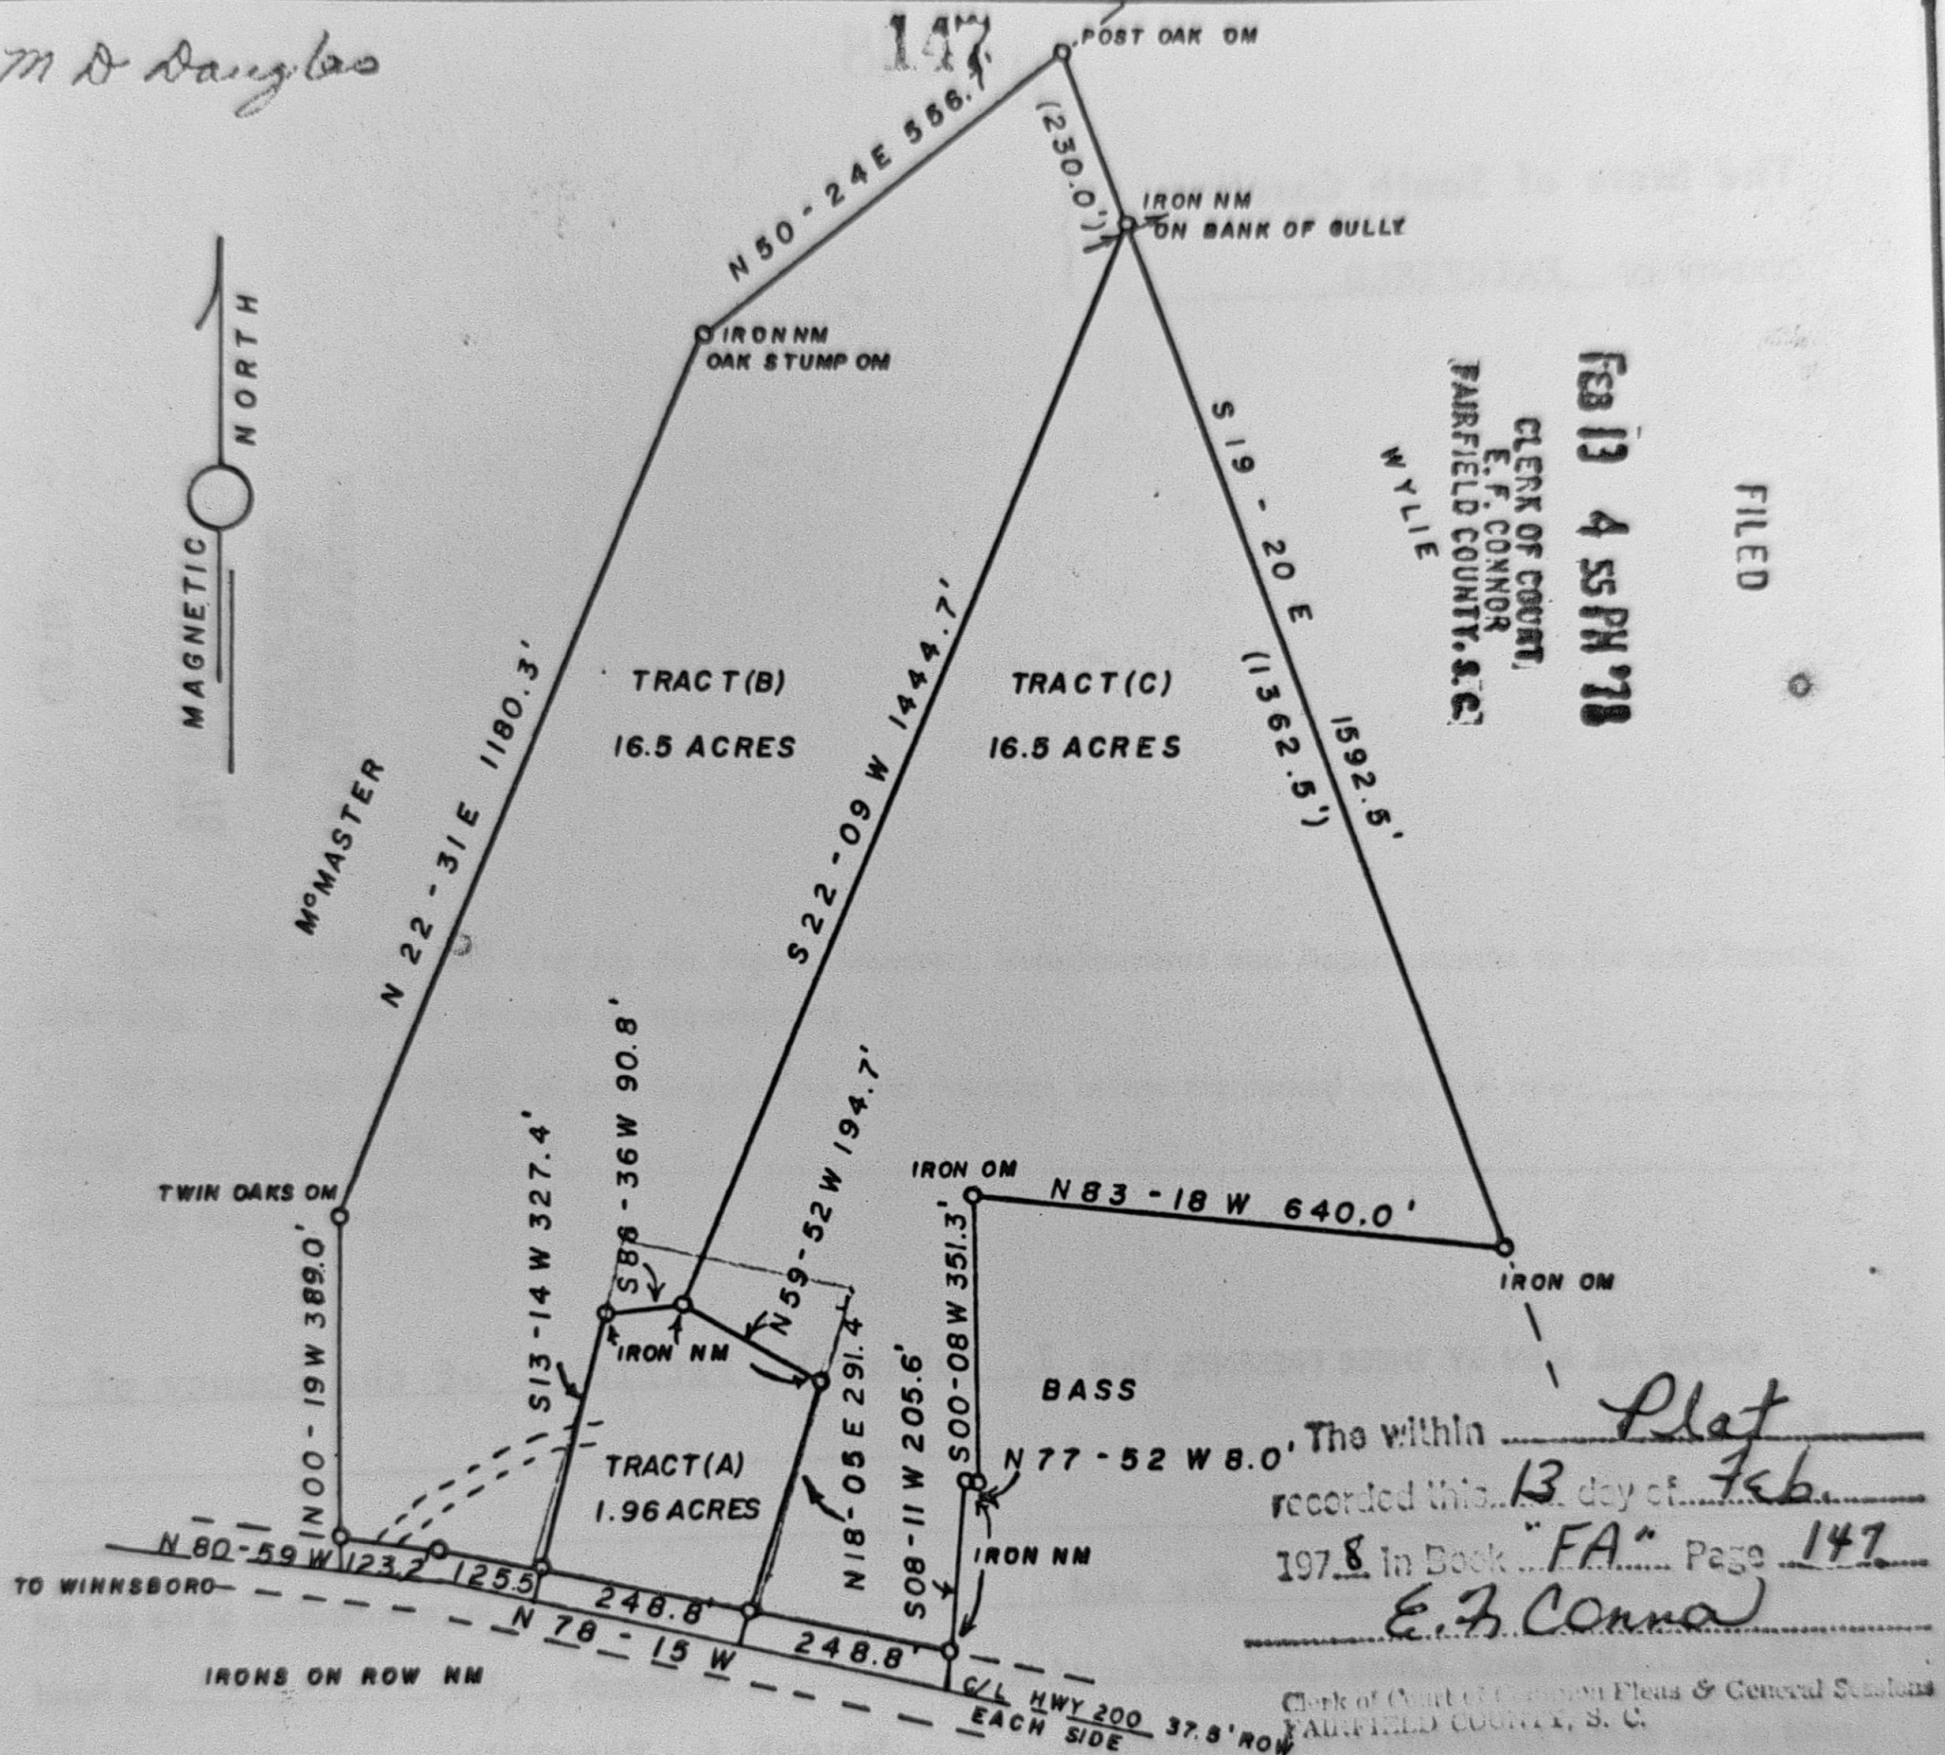

PLAT OF PROPERTY OF GARY F. BASS, Sr., GARY F. BASS, Jr., and GENE W. BASS

FAIRFIELD COUNTY, SOUTH CAROLINA

SCALE 1" = 300'

REFERENCE IS MADE TO 4-173, DL-369, EE-16, 4-301, AND PLAT OF E.L. DRIGGERS, SEPT. 12, 1972, SHOWING LOT OF GENE BASS.

I CERTIFY THAT THE ABOVE IS A TRUE AND CORRECT SURVEY AND THERE ARE NO ENCROACHMENTS OTHER THAN SHOWN.

W.D. BOZARD
R.L.S. 3319

147 JULY 18, 1977

RECORDED: FEBRUARY 13, 1978 at 4:55 P.M.

E. F. Connor

E.F. Connor, CCCP.