


LEGEND

- Property Line or Right-Of-Way Line
- Roadway Centerline
- Easement Line
- Minimum Building Setback Line
- Iron Pin Set
- Iron Pin Found
- Railroad Spike
- Fence
- Survey Point
- Nail
- Conc. Marker Found
- Soil Site Stake

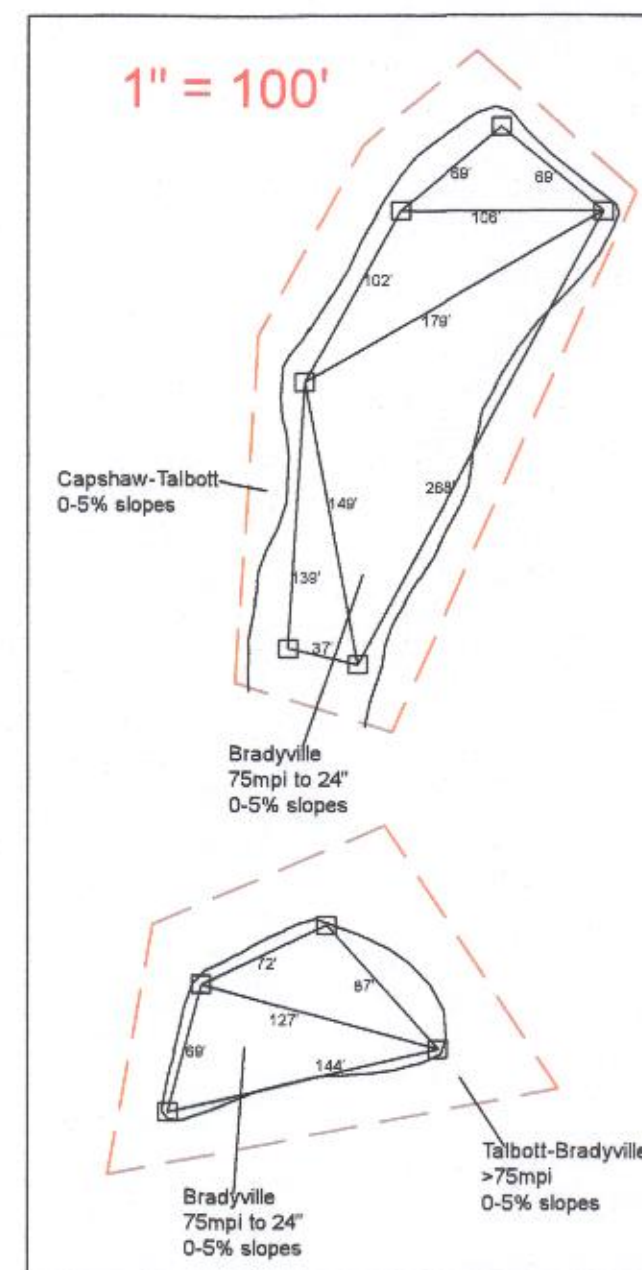

CURVE	RADIUS	ARC LENGTH	CHORD LENGTH	CHORD BEARING	DELTA ANGLE
C1	4,851.76'	204.78'	204.78'	N07°21'12"E	2°31'20"

LINE	BEARING	DISTANCE
L1	S84°37'23"E	25.03'
L2	S02°28'41"E	69.87'
L3	N66°34'05"W	26.16'
L4	S82°01'11"E	25.02'
L5	N83°46'52"W	128.53'
L6	N88°57'12"W	152.55'



High Intensity Soil Map
Notes:

Legend:

- Edge of evaluation
- wood stakes for ground control purposes only

Any disturbance to these soils after this date can void their favorability.
Soil site stakes on ground are for ground control purposes only and do not necessarily designate favorability.
The Soil Consultant's signature does not constitute approval by the Environmental Dept.
Randy Dickerson
Soil Scientist License #35
Date: 8-16-23



Wastewater Consultants
2199 C-4 N. Thompson Lane
Memphis, TN 37129
615-848-2788 fax 615-848-2782 email: thesoilsgroup@comcast.net
This drawing has been electronically produced from our survey information provided and has been revised for the purposes of this map and should not be used for any other purpose.
Job#: 23-370 Drawn By: RD-SH



OWNER: MARY WINTERS MARLER
CLYDE K WINTERS JR
ADDRESS: 4344 PRESCOTT RD
NASHVILLE, TN 37204
TAX MAP 166, PARCELS 13.00 & 13.03
WILL BOOK 79, PAGE 794
DEED BOOK 670, PAGE 497

TRUE NORTH



GRAPHIC SCALE

(IN FEET)
1 inch = 200 ft.

CERTIFICATE OF ACCURACY - I hereby certify that this is a category "1" survey and the ratio of precision of the unadjusted survey is 1:10,000 as shown hereon.

PROPERTY SURVEY
CLYDE WINTERS
CHAPEL HILL PIKE

8th CIVIL DISTRICT, RUTHERFORD COUNTY, TENNESSEE

SEC, Inc. SITE ENGINEERING CONSULTANTS
ENGINEERING • SURVEYING • LAND PLANNING
LANDSCAPE ARCHITECTURE
850 MIDDLE TENNESSEE BLVD • MEMPHIS, TENNESSEE 37129
PHONE (615) 890-7900 FAX (615) 895-2567

PROJ. # 23332.01 DATE: 9/1/23 FILE: 2/19/24 CHAPEL HILL PIKE 1273 DRAWN BY: MCR SCALE: 1" = 200' SHEET 1 OF 1