


SEC. 20, TWN. 31 N., RG. 6 E., W.M., SNOHOMISH CO., WASH.

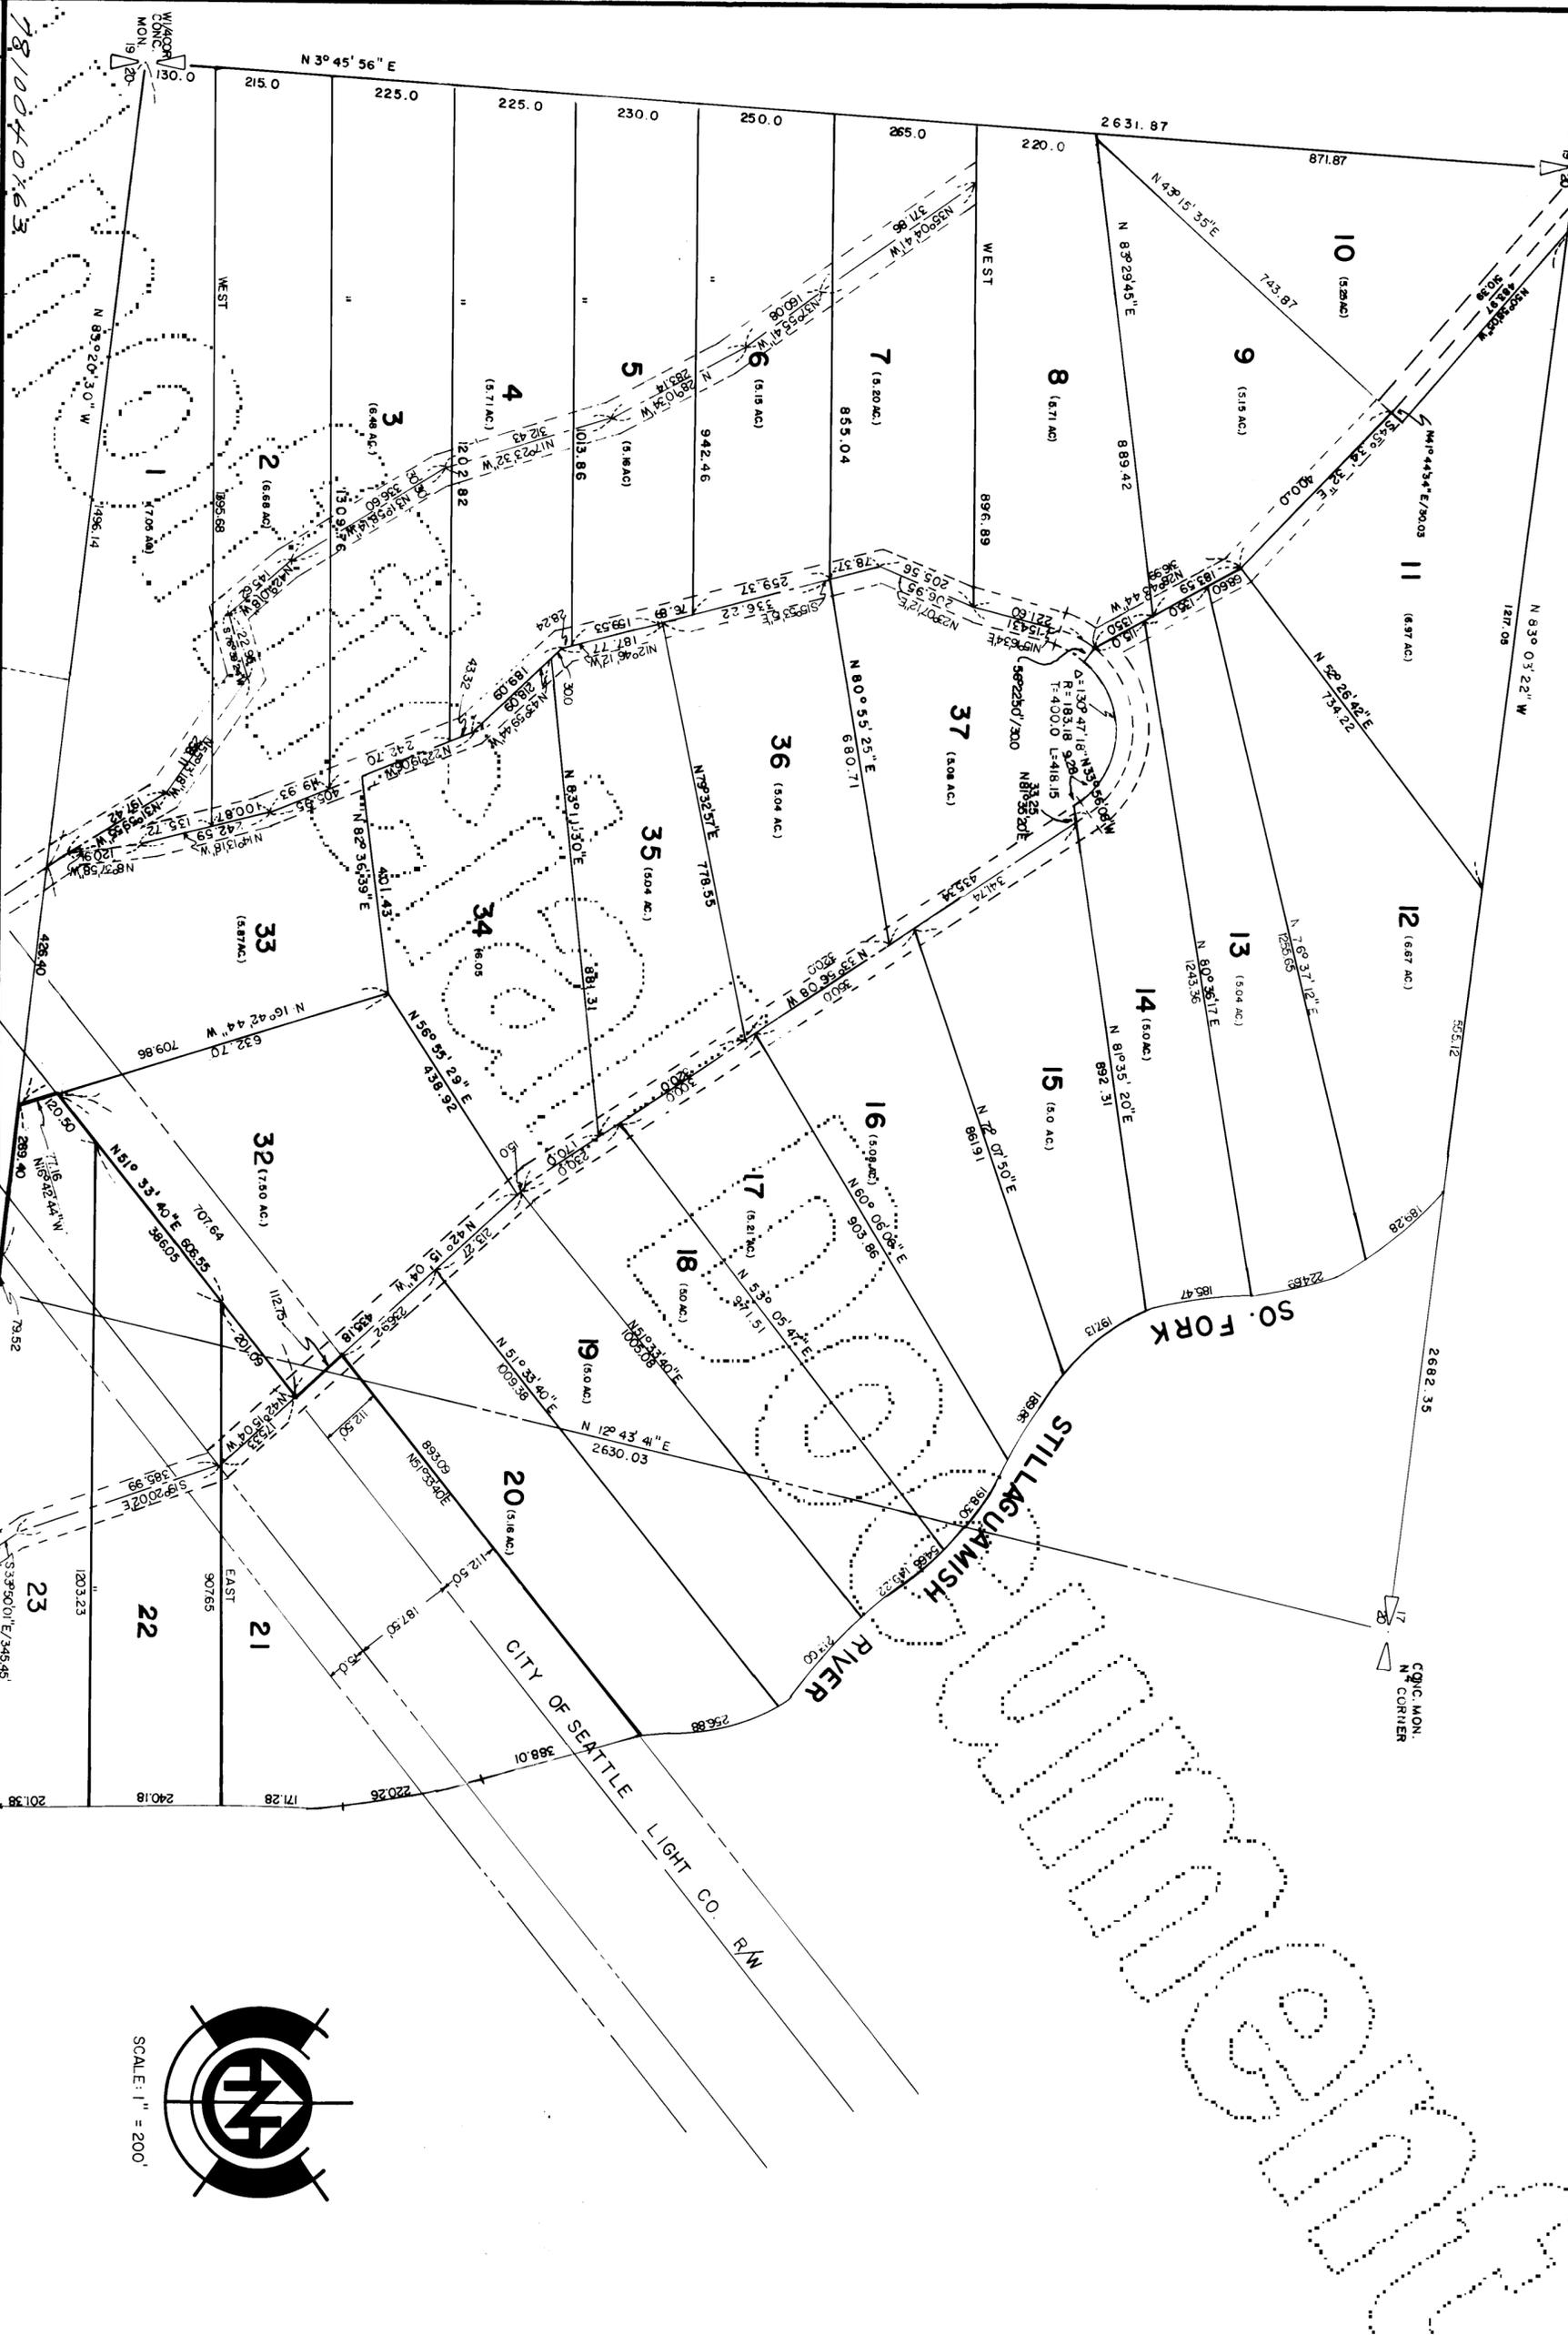

7810040163

ADDITION'S CERTIFICATE

Filed for record this 7th day of Oct. 1978 at 9:57 AM
 in Book 8 of Supplement page 19180 at the request of
 Henry B. Williams
 County Auditor

SURVEYOR'S CERTIFICATE

This map correctly represents a survey made by me or under my
 direction in conformance with the requirements of the Survey
 Recording Act at the request of COASTAL FOREST PRODUCTS
 INC., 1978.
 William H. Roberts
 Certificate No. 17825

PLATTING & SUBDIVISIONS • SHORT PLATTING • PROPERTY SURVEYING • PERC TESTING

William H. Roberts/LAND SURVEYING

6225 67TH AVENUE N.E., MARYSVILLE, WASHINGTON 98270 / PH. 659-5489




SCALE: 1" = 200'

SURVEY FOR:
COASTAL FOREST PRODUCTS

OWN BY	DATE	SHEET
DEBBIE CHAFFEE	JUNE 13, 1978	1 OF 2
CMD BY	SCALE	
W. H. ROBERTS	1" = 200'	

SEC. 20, TWN. 31 N., RG. 6 E., W.M., SNOHOMISH CO., WASH.

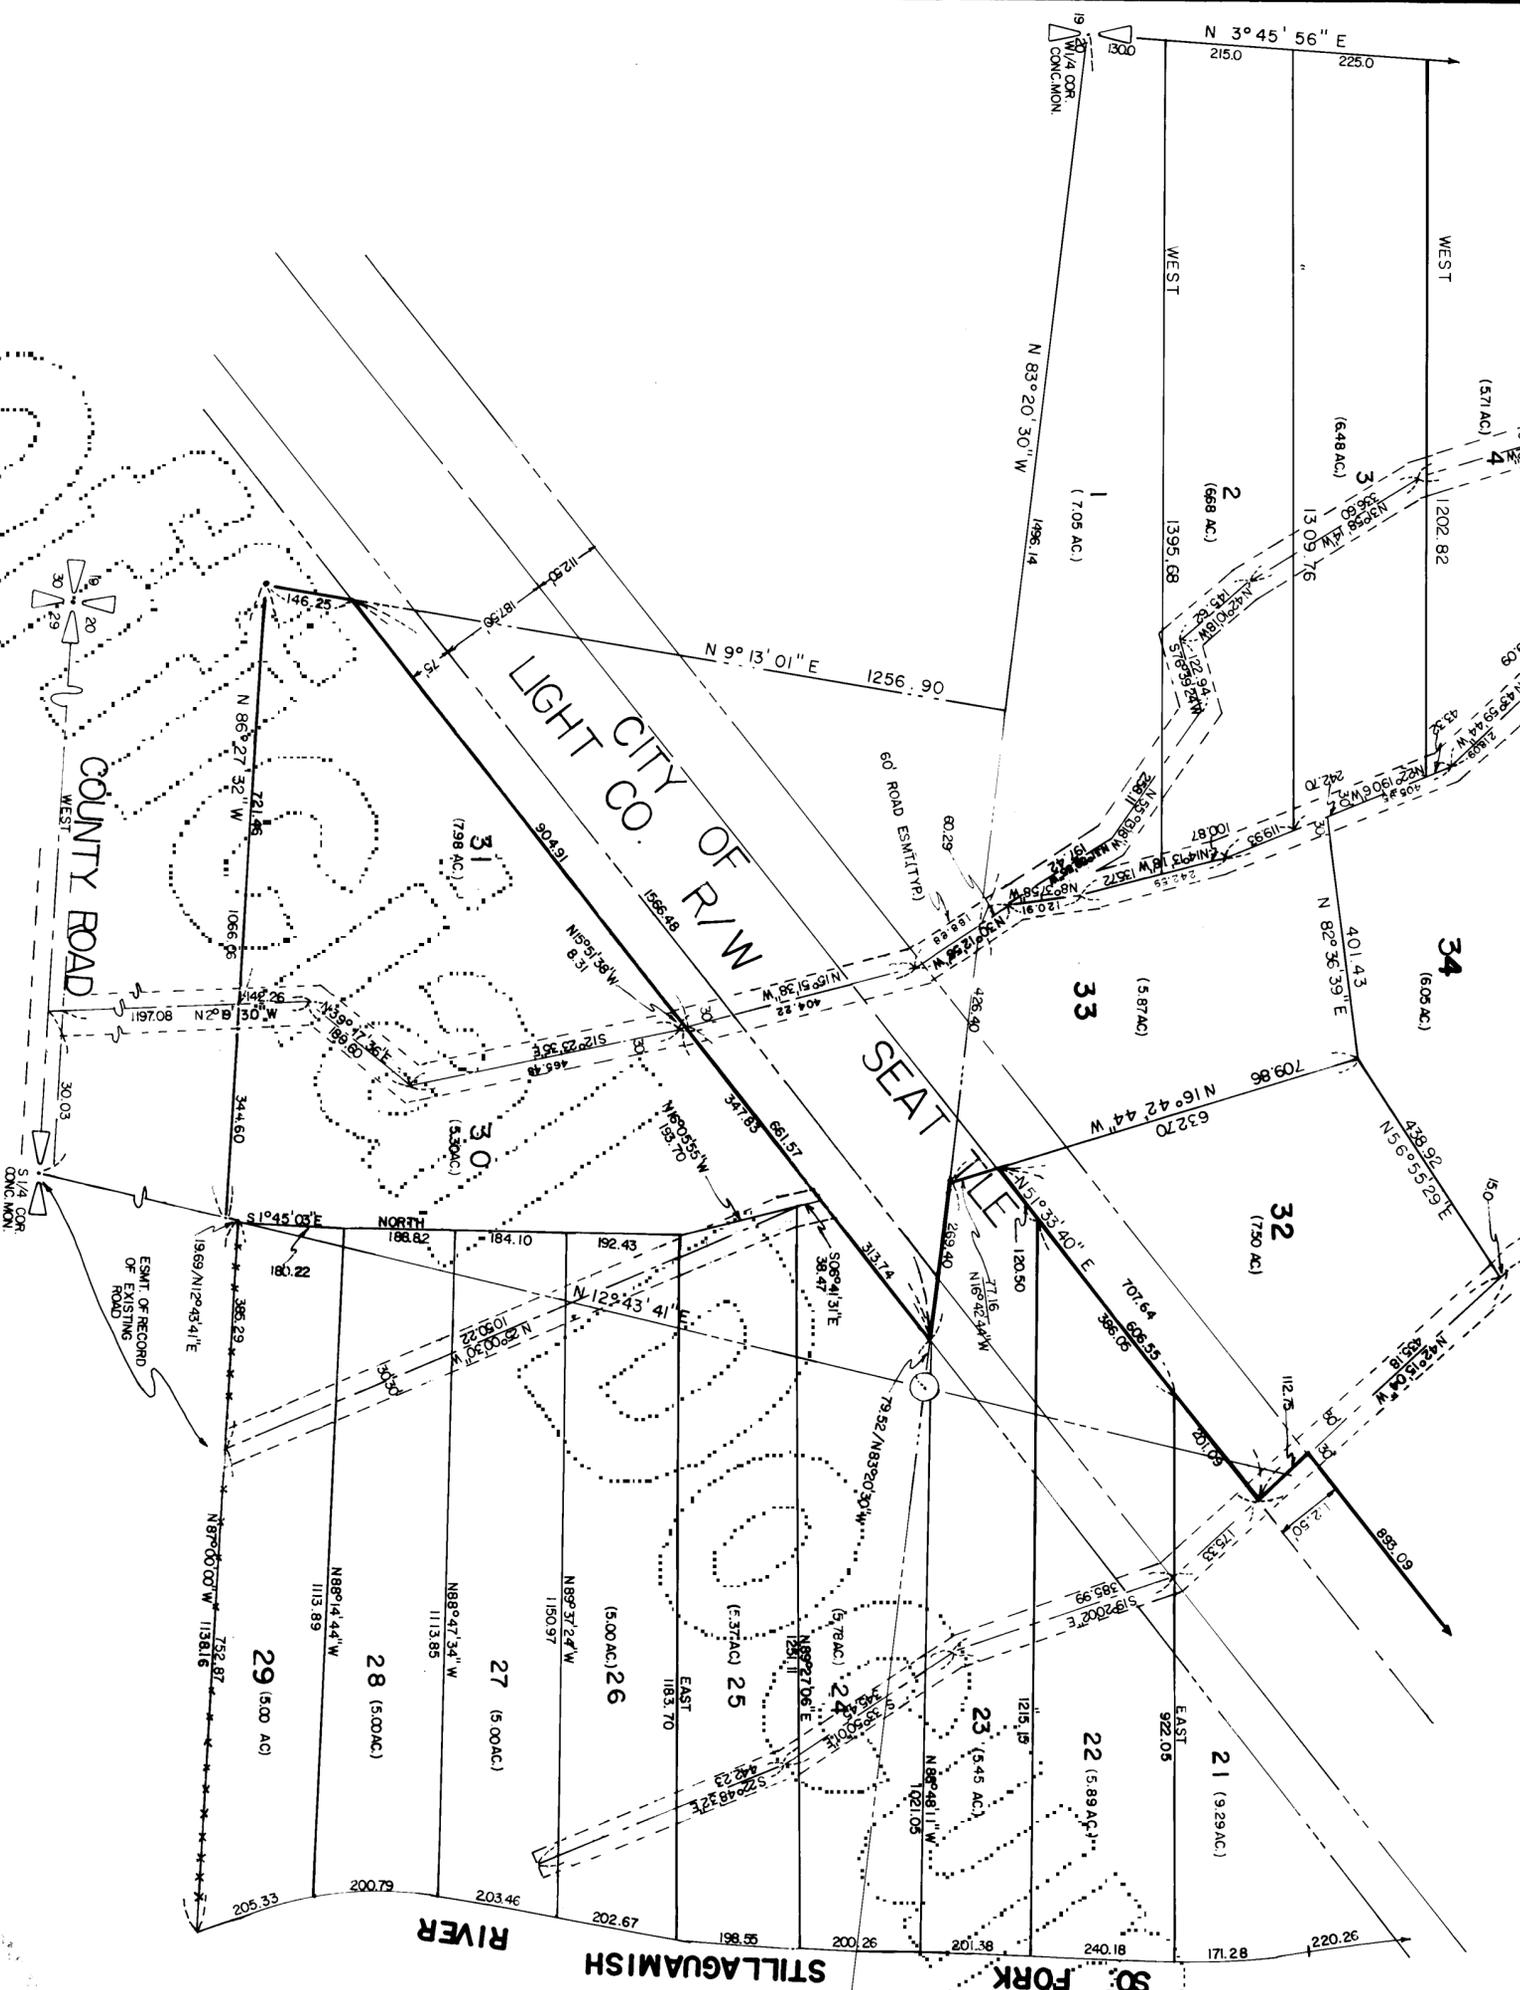

78100-501-3

AUDITOR'S CERTIFICATE

Filed for record this day of 19 at in book of at page of at the request of County Auditor

SURVEYOR'S CERTIFICATE

This map correctly represents a survey made by me or under my direction in conformance with the requirements of the Survey Recording Act at the request of COASTAL FOREST PRODUCTS in S.C.T. 1978.

Certificate No. 13825



William H. Roberts/LAND SURVEYING
 6225-67TH AVENUE N.E., MARYSVILLE, WASHINGTON 98270 / PH. 659-5489

COASTAL FOREST PRODUCTS

DRAWN BY	DEBBIE CHAFFEE	DATE	JUNE 13, 1978	JOB NO.	932
CHND BY	W. H. ROBERTS	SCALE	1" = 200'	SHEET	2 OF 2



SCALE: 1" = 200'