


R-6 W

T
14
N

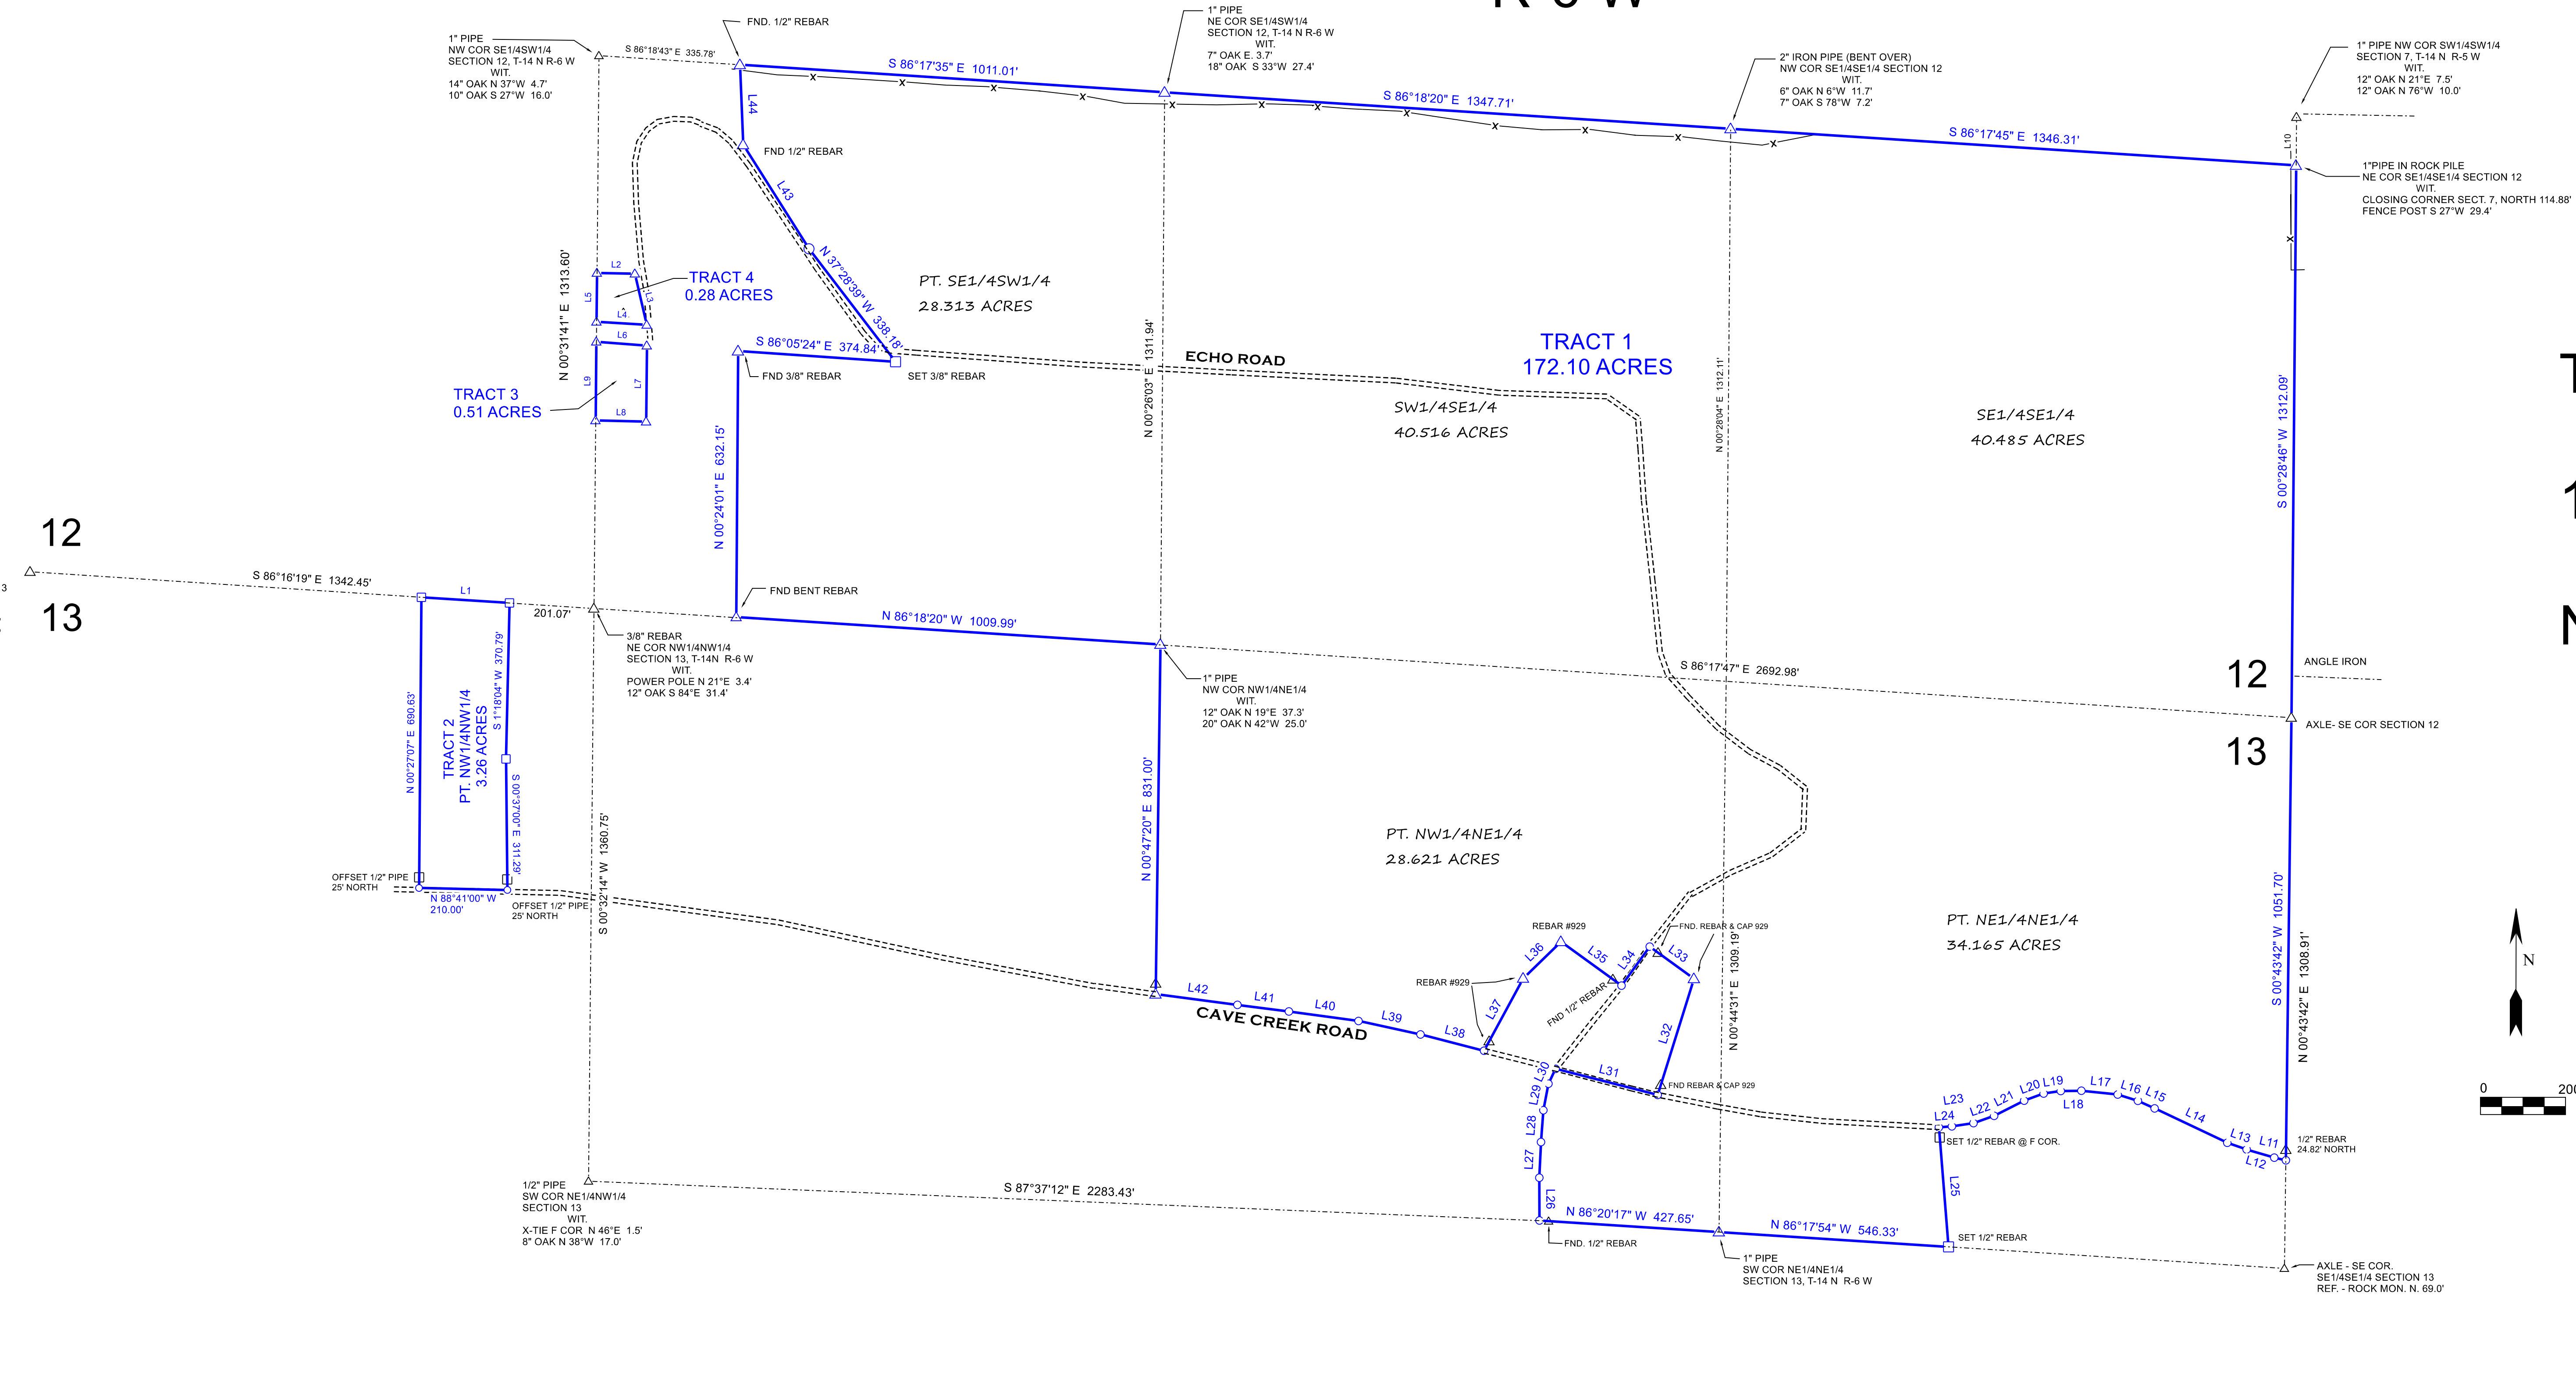

LINE	BEARING	HORIZ DIST
L1	S 86°19'23" E	210.00'
L2	S 88°50'41" E	90.14'
L3	S 13°02'46" E	124.82'
L4	N 86°27'55" W	119.54'
L5	N 00°30'07" E	116.05'
L6	S 85°39'11" E	120.38'
L7	S 00°32'52" W	180.59'
L8	N 88°40'42" W	120.13'
L9	N 00°33'02" E	186.94'
L10	N 00°31'46" E	114.88'
L11	N 77°21'36" W	28.25'
L12	N 73°36'56" W	68.35'
L13	N 70°43'57" W	48.74'
L14	N 64°38'54" W	191.02'
L15	N 65°58'30" W	43.78'
L16	N 72°35'04" W	50.26'
L17	N 84°07'59" W	86.76'
L18	S 89°20'00" W	49.01'
L19	S 81°49'21" W	41.07'
L20	S 69°49'04" W	49.12'
L21	S 63°09'54" W	80.21'
L22	S 70°37'19" W	51.81'
L23	S 81°33'38" W	51.90'
L24	S 85°34'09" W	30.97'
L25	S 4°35'49" E	285.00'
L26	N 00°11'46" W	101.86'
L27	N 2°40'09" E	84.62'
L28	N 4°13'07" E	75.88'
L29	N 11°02'44" E	64.05'
L30	N 25°11'20" E	39.31'
L31	S 75°41'36" E	250.72'
L32	N 17°21'24" E	289.14'
L33	N 54°07'14" W	129.98'
L34	S 35°53'00" W	114.19'
L35	N 54°01'09" W	177.74'
L36	S 45°49'35" W	124.99'
L37	S 28°25'36" W	195.77'
L38	N 75°34'16" W	156.14'
L39	N 77°43'28" W	150.54'
L40	N 82°15'46" W	166.88'
L41	N 82°42'32" W	123.30'
L42	N 82°31'45" W	195.98'
L43	N 32°18'12" W	292.34'
L44	N 2°14'46" W	190.28'

NOTES: 1. DATE 03-30-2021
 2. BASIS OF BEARING IS GRID NORTH BY GPS OBSERVATION, WITH THE SOUTH LINE OF THE SE1/4 OF SECTION 12 BEING S 86°17'47"E.
 3. ACREAGE SHOWN IN EACH 40 ESTIMATED FOR TAX PURPOSES ONLY.
 4. THIS SURVEY SUBJECT TO ALL EASEMENTS OF RECORD VISIBLE OR NON-VISIBLE.

SURVEYOR'S CERTIFICATE - I, RANDALL CLOUD, HEREBY CERTIFY THAT A GROUND SURVEY WAS COMPLETED BY ME ON 03-30-2021. ALL CORNERS WERE LOCATED OR SET AS SHOWN, IN AGREEMENT WITH EXISTING MONUMENTS AND SURVEYS IN THE AREA.

LEGEND

- △ MONUMENT FOUND
- COMPUTED POINT
- 1/2" Rebar set
- BOUNDARY
- x- Fence Barb Wire
- + Tick



PLAT OF SURVEY FOR THE USE AND BENEFIT OF
 RIDGEWOOD TIMBER CORPORATION
 PART OF THE S1/2S1/2 OF SECTION 12,
 & PART OF THE N1/2N1/2 OF SECTION 13
 T-14 N R-6 W INDEPENDENCE COUNTY, ARKANSAS

FILE NAME ridgewoodcavecreek.TRV		
PLAT CODE 500-14N-06W-0-12-203-32-1707 13-104		
SCALE 200 Ft/in	DATE 3-30-2021	DRAWN BY RC
21-119	REVISION 1/1	SHEET 1/1