


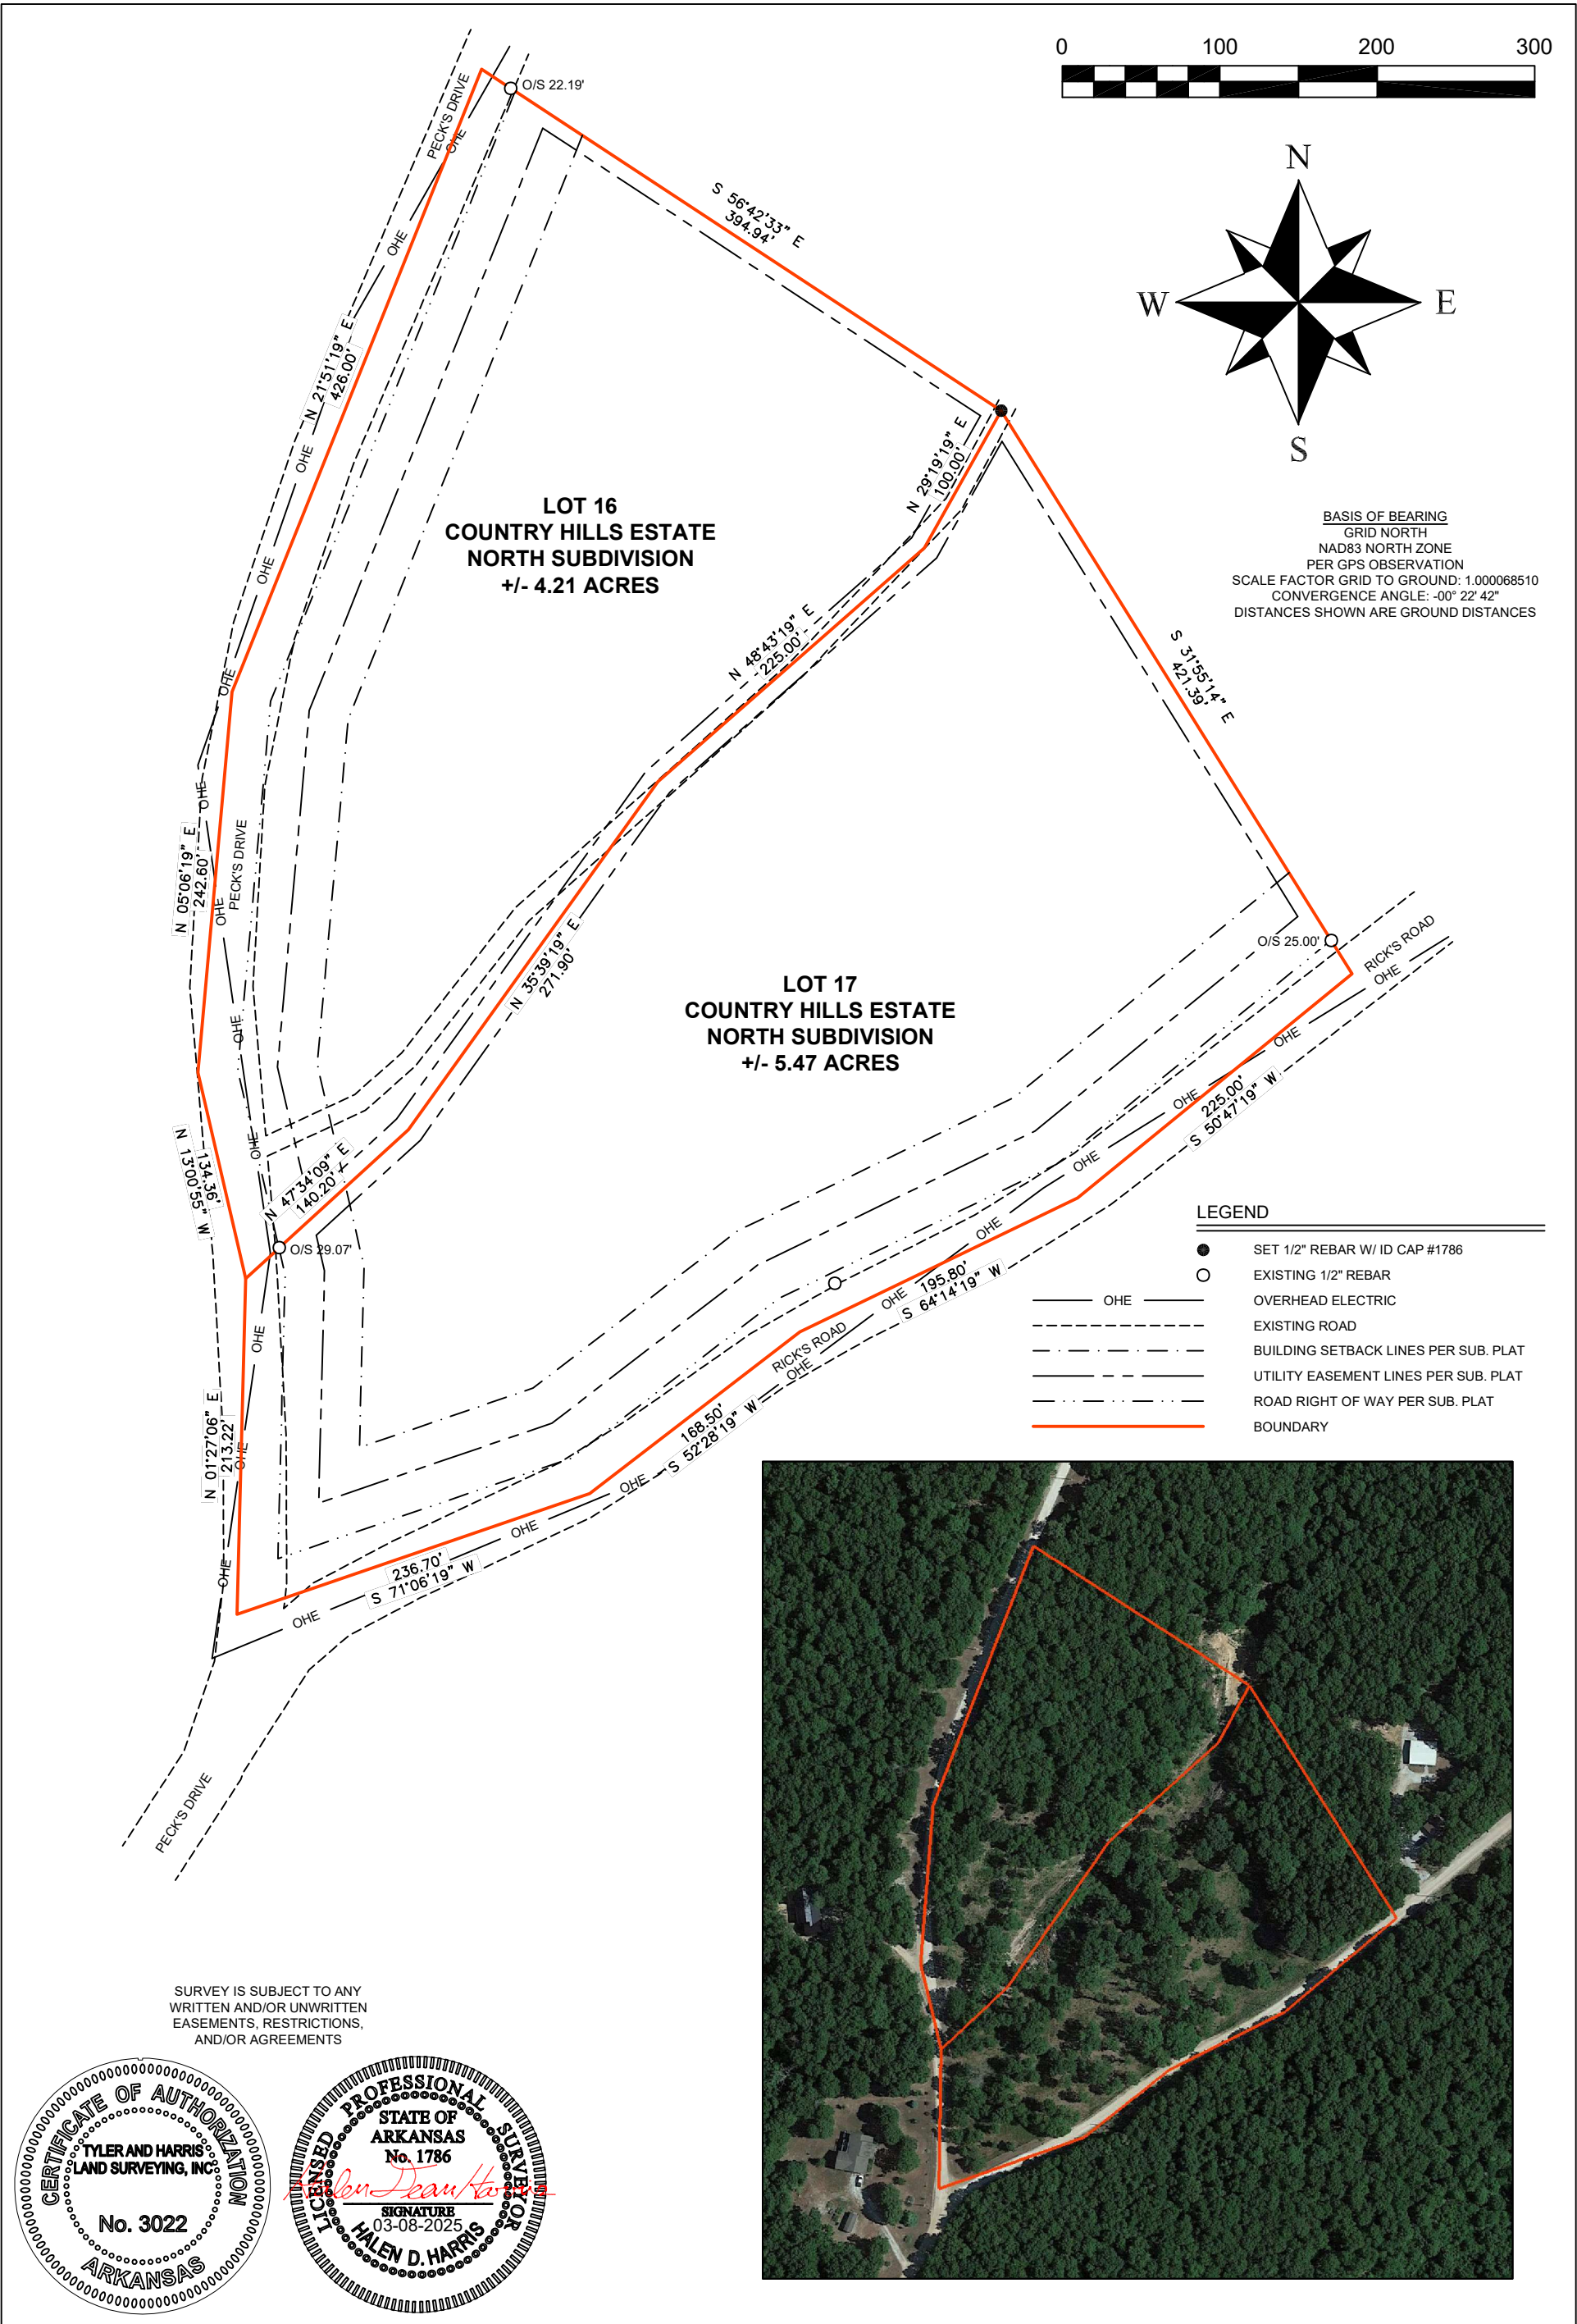

TYLER AND HARRIS LAND SURVEYING, INC PO BOX #798 MARSHALL, AR 72650 (870) 504-1099 (501) 733-1187 atyler1099@gmail.com halendharris@gmail.com	SURVEYOR'S CERTIFICATION I, HALEN D. HARRIS, CERTIFY THE ABOVE PLATTED AND DESCRIBED PROPERTY WAS SURVEYED UNDER MY SUPERVISION, AND THE CORNERS WERE MONUMENTED AS SHOWN, TO THE BEST OF MY KNOWLEDGE AND ABILITY.	PLAT OF SURVEY LOT 16 & LOT 17 COUNTRY HILLS ESTATE NORTH SUBDIVISION, BOONE COUNTY, ARKANSAS.	STATE SURVEYOR'S FILE CODE NUMBER: 500-20N-19W-0-28-401-05-1786	DATE: 03-06-2025
			SURVEY FOR: Faith Toland & Tristan Robinson	SCALE: 1"=100'
			ELECTRONIC FILE NUMBER: T20N/R19W/SEC28/25-090	DRAWN BY: H. HARRIS
				JOB NO: 25-090
				SHEET 1 OF 1