


Save: 6/9/2017 4:27:46 PM by ALopez
Plot Date & Time Friday, August 11, 2017 11:09:35 AM Dwg Path U:\LD\GSSFILES\2017\20170167 G3A.dwg 20170167.B5


LEGEND

- △ - Sectional Monument Found
- ▲ - Section Monument Set (5/8" x 24" Rebar w/GSS Cap)
- - 5/8" x 24" Rebar Set w/GSS Cap
- X- - Fence
- (C) - Calculated
- (M) - Measured
- (GLO) - General Land Office
- P.O.B. - Point of Beginning
- P.O.C. - Point of Commencement
- ↖ - Lath & Flag on Section line

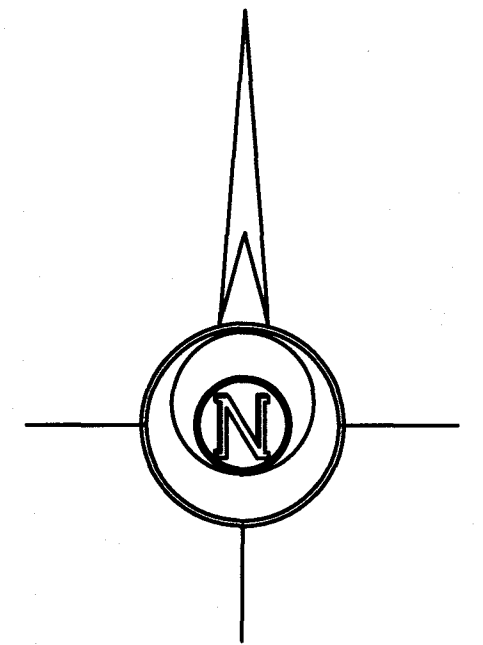

-200 0 200 400 600

BASIS OF BEARING = NAD 83 KANSAS SOUTH ZONE

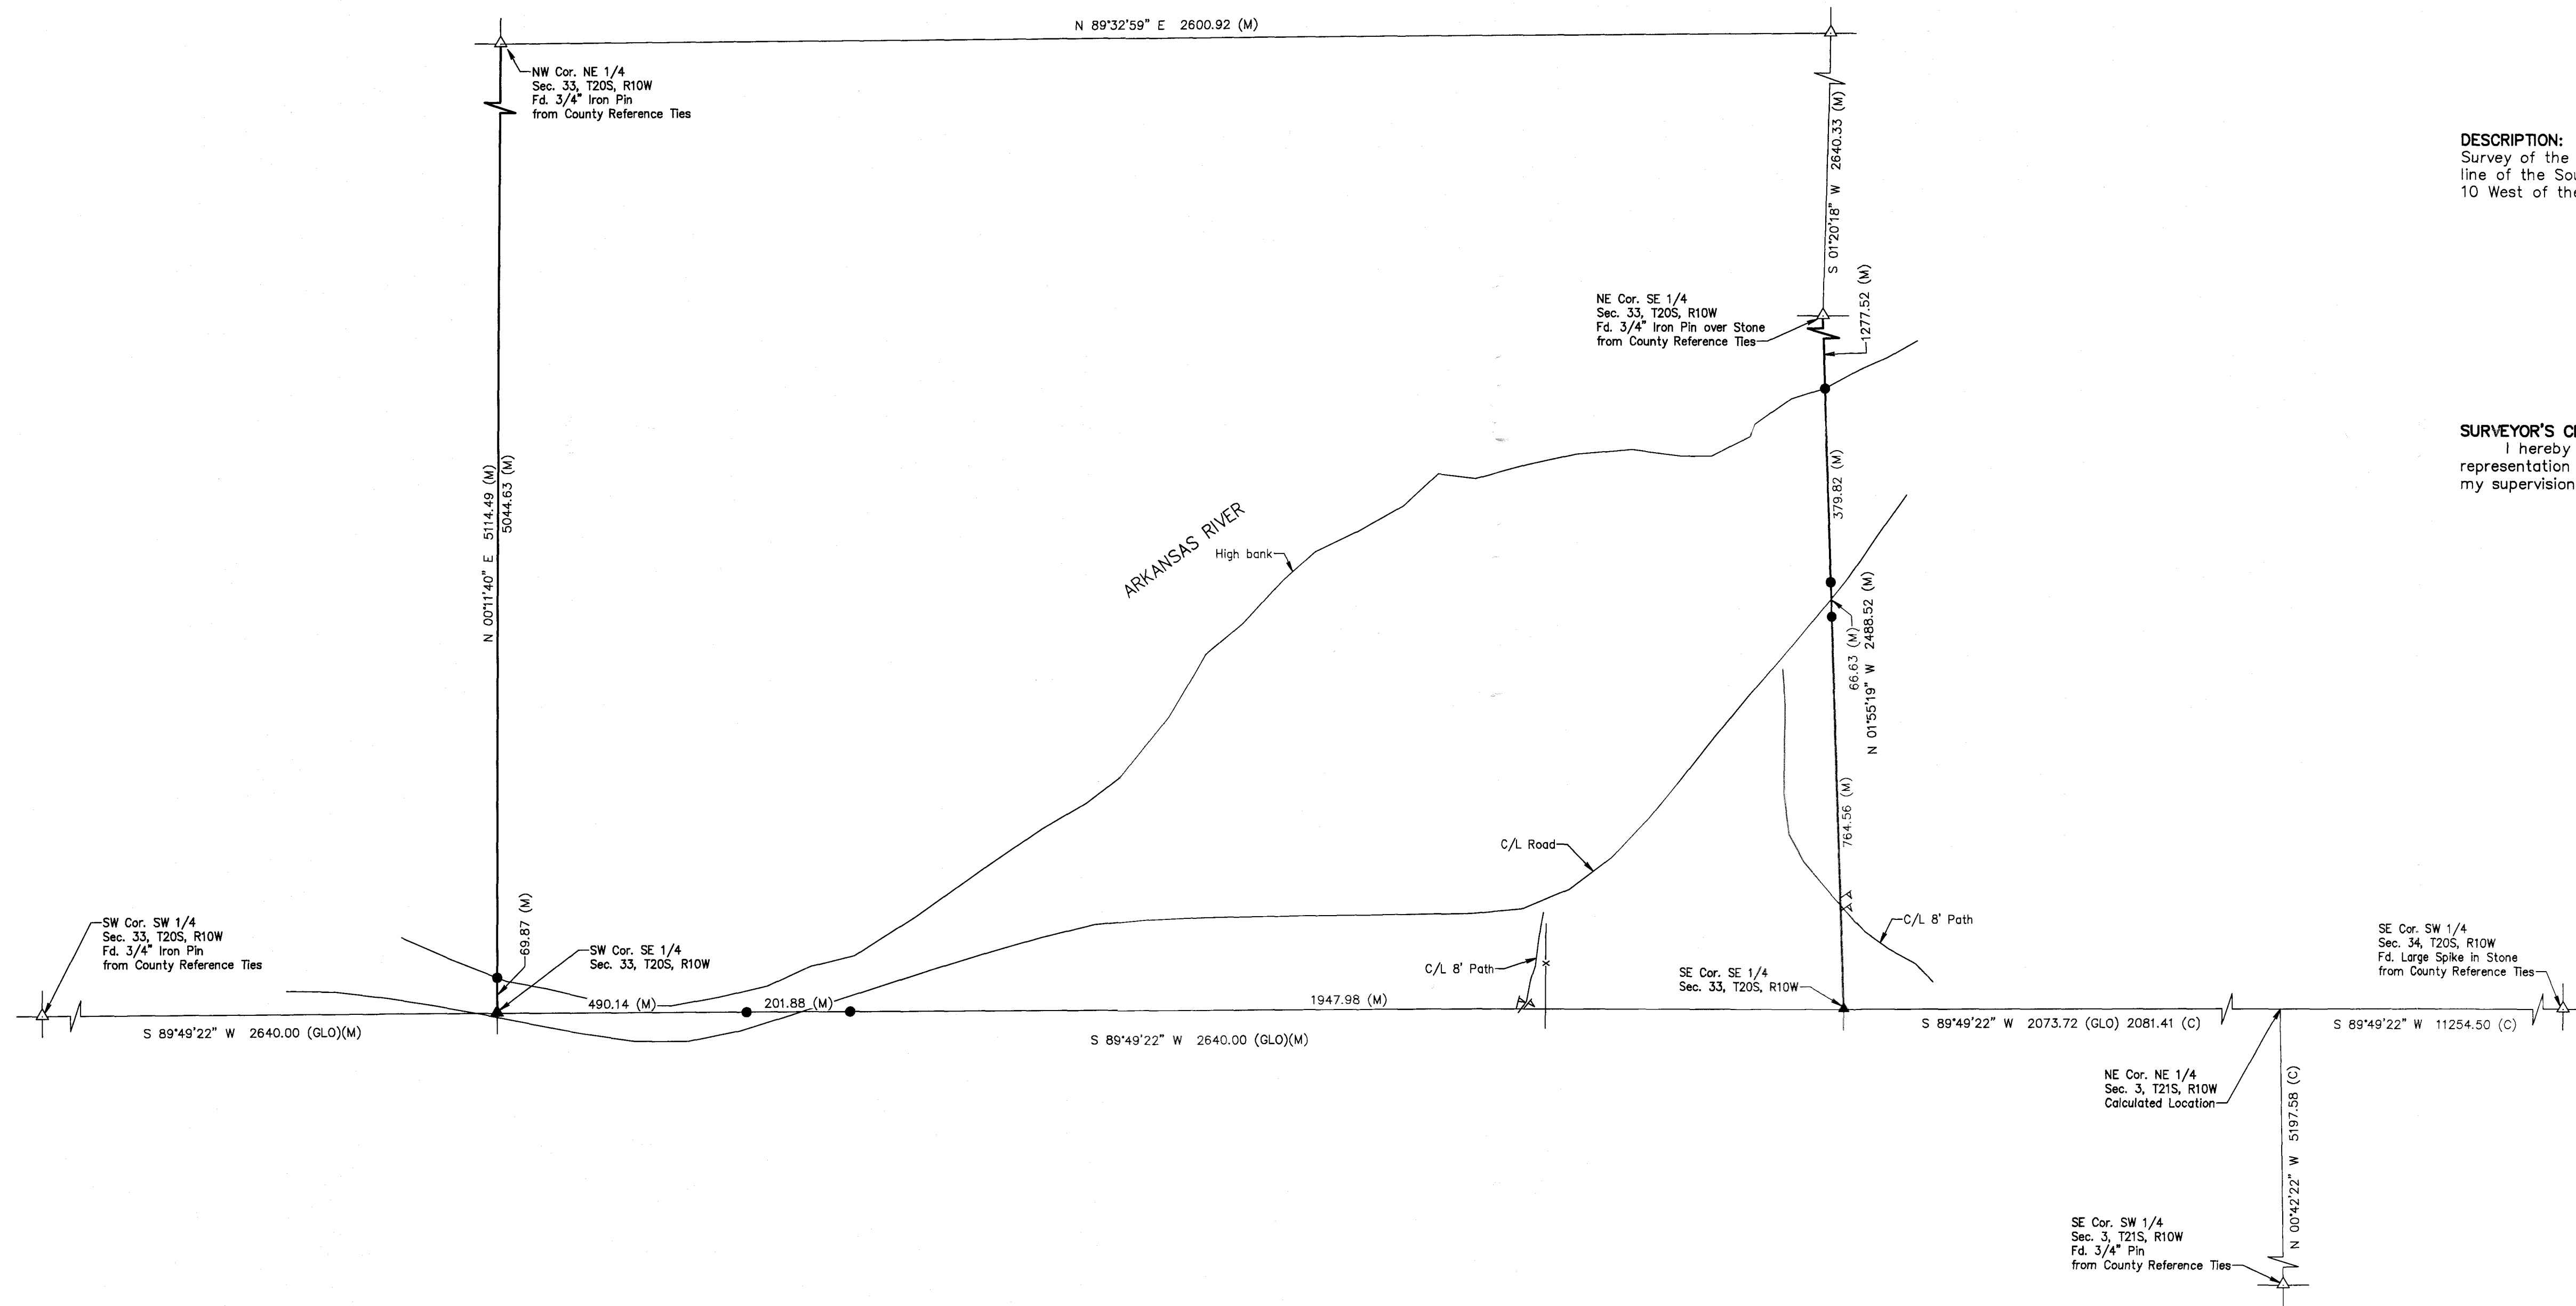


DESCRIPTION:

Survey of the West line of the East Half of Section 33 and the East line of the Southeast Quarter of Section 33, Township 20 South, Range 10 West of the 6th Principal Meridian, in Rice County, Kansas.

SURVEYOR'S CERTIFICATE:

I hereby certify this plat to be a true, correct and complete representation of the property described hereon, as surveyed under my supervision, this 11th day of August, 2017.

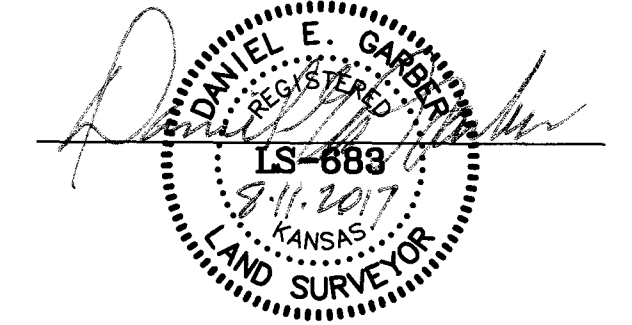

Prepared For:

ISAAC WHITE

Description:

A PORTION OF THE SE 1/4
SECTION 33, T20S, R10W
RICE COUNTY, KS.

Prepared By:



Garber Surveying Service, P.A.

HUTCHINSON (Main Office) 2908 North Plum St. 67502 Ph. 620-665-7032 Fax 620-663-7401
McPHERSON (Branch Office) 115 East Marlin 67460 Ph. 620-241-4441 Fax 620-241-4458
NEWTON (Branch Office) 511 North Poplar St. 67114 Ph. 316-283-5053 Fax 316-283-5073

Drawn By:

AL

Scale: 1"=200'

Date of Field Work: 8/1/2017

Job No:

Checked By: DEG

Date: 8/11/2017

Sheet 1 of 1 Sheet(s)

G2017-167