

BEARINGS ARE GEODETIC.

IPF=IRON PIN FOUND

IP=IRON PIN SET

GRAPHIC SCALE




(IN FEET)
 1 inch = 100 ft.
 N89°56'48"E

TRACT 14

LOT 1		
LOT 2		
LOT 3	SECTION 30 T-8-N, R-6-W, I.M., GRADY CO., OKLA.	
LOT 4		

SEE ADJOINING PAPER FOR LEGALS

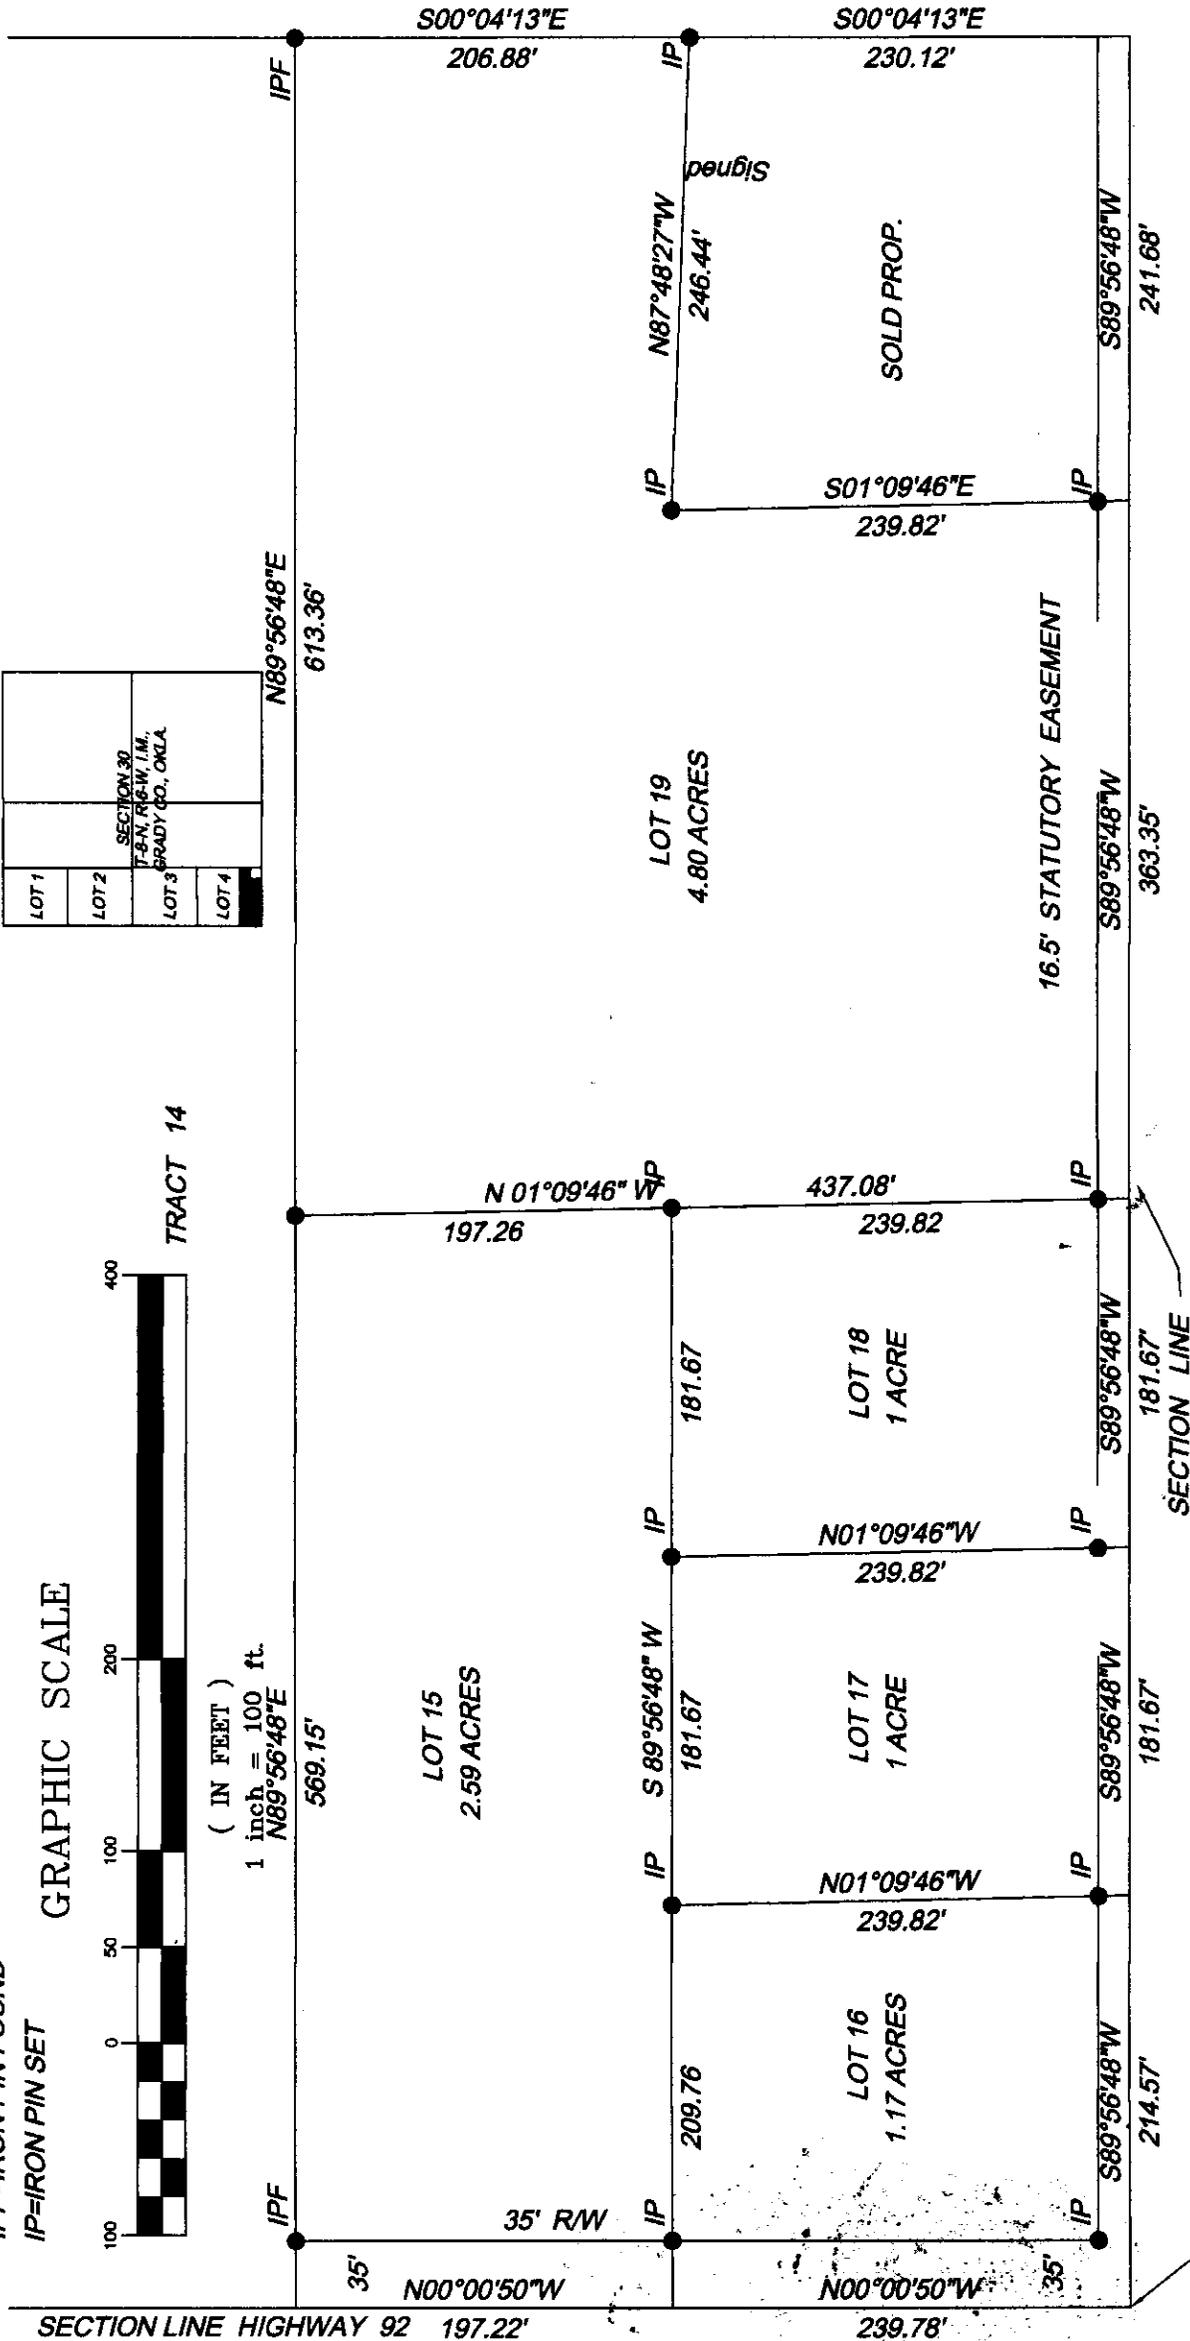

SW CORNER LOT 4
 SECTION 30, T-8-N, R-6-W, I.M.,
 GRADY CO., OKLAHOMA

LOCKE SURVEYING
 P.L.S. 1272 C.A. 2245
 P.O. BOX 1208
 CHICKASHA, OKLA. 73023
 (405)224-6161 lockesurveying@gmail.com