



GRID, EAST ZONE

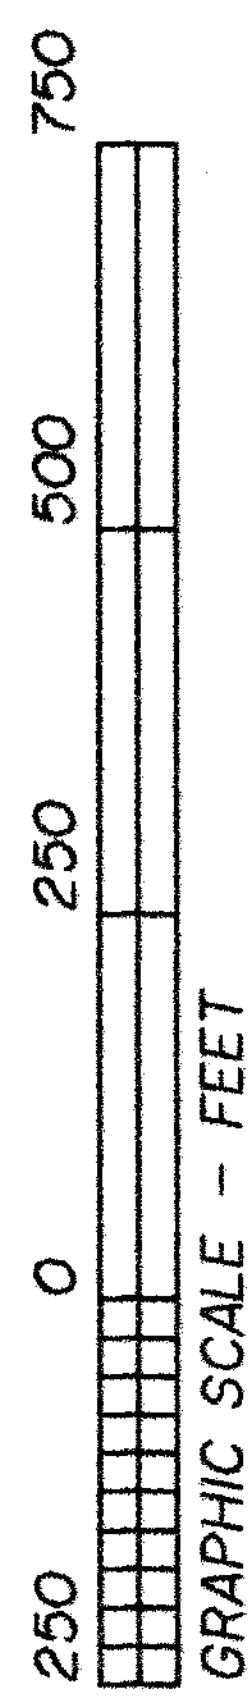

FOR CLERK USE

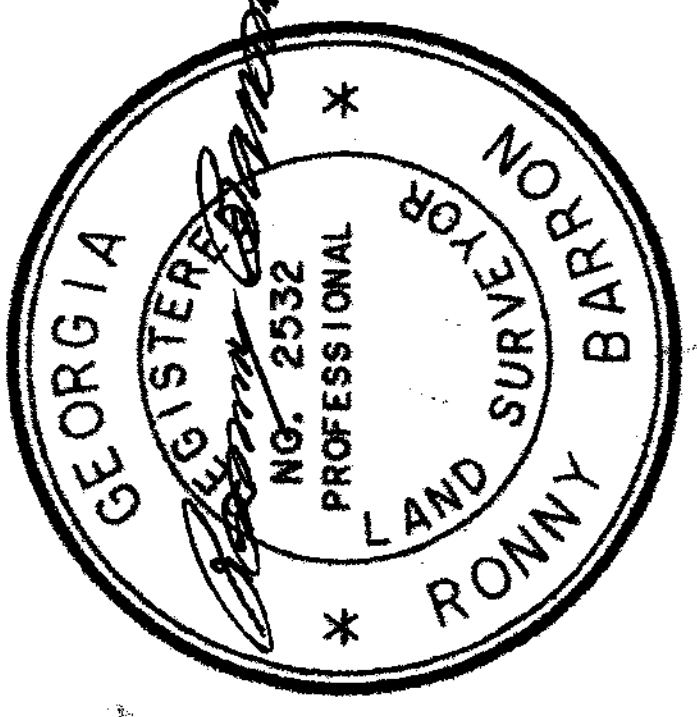

The Survey was prepared in conformity with The Technical Standards for Property Surveys in Ga. as set forth in Chapter 180-7 of the Rules of the Ga. Board of REGISTRATION for Professional Engineers and Land Surveyors and as set forth in the Ga. Plat Act O.C.G.A. 15-8-87. This certification is intended to serve as an assurance to the public and to the recording Clerk that the survey meets all requirements

RONNY BARRON SURVEYING

971 CHINA HILL ROAD, MILAN GA. 31060
CELL (912) 383-2512, HM. (229) 833-2340
EMAIL ADDRESS : RONNYBARRON52@GMAIL.COM


SURVEY FOR:

JONATHAN NAPIER

LOCATED IN LAND LOT 46, 8TH LAND DISTRICT
TELFAR COUNTY, GEORGIA

SCALE: 1" = 250' DATE: 11-10-2025

FILE: JNAP

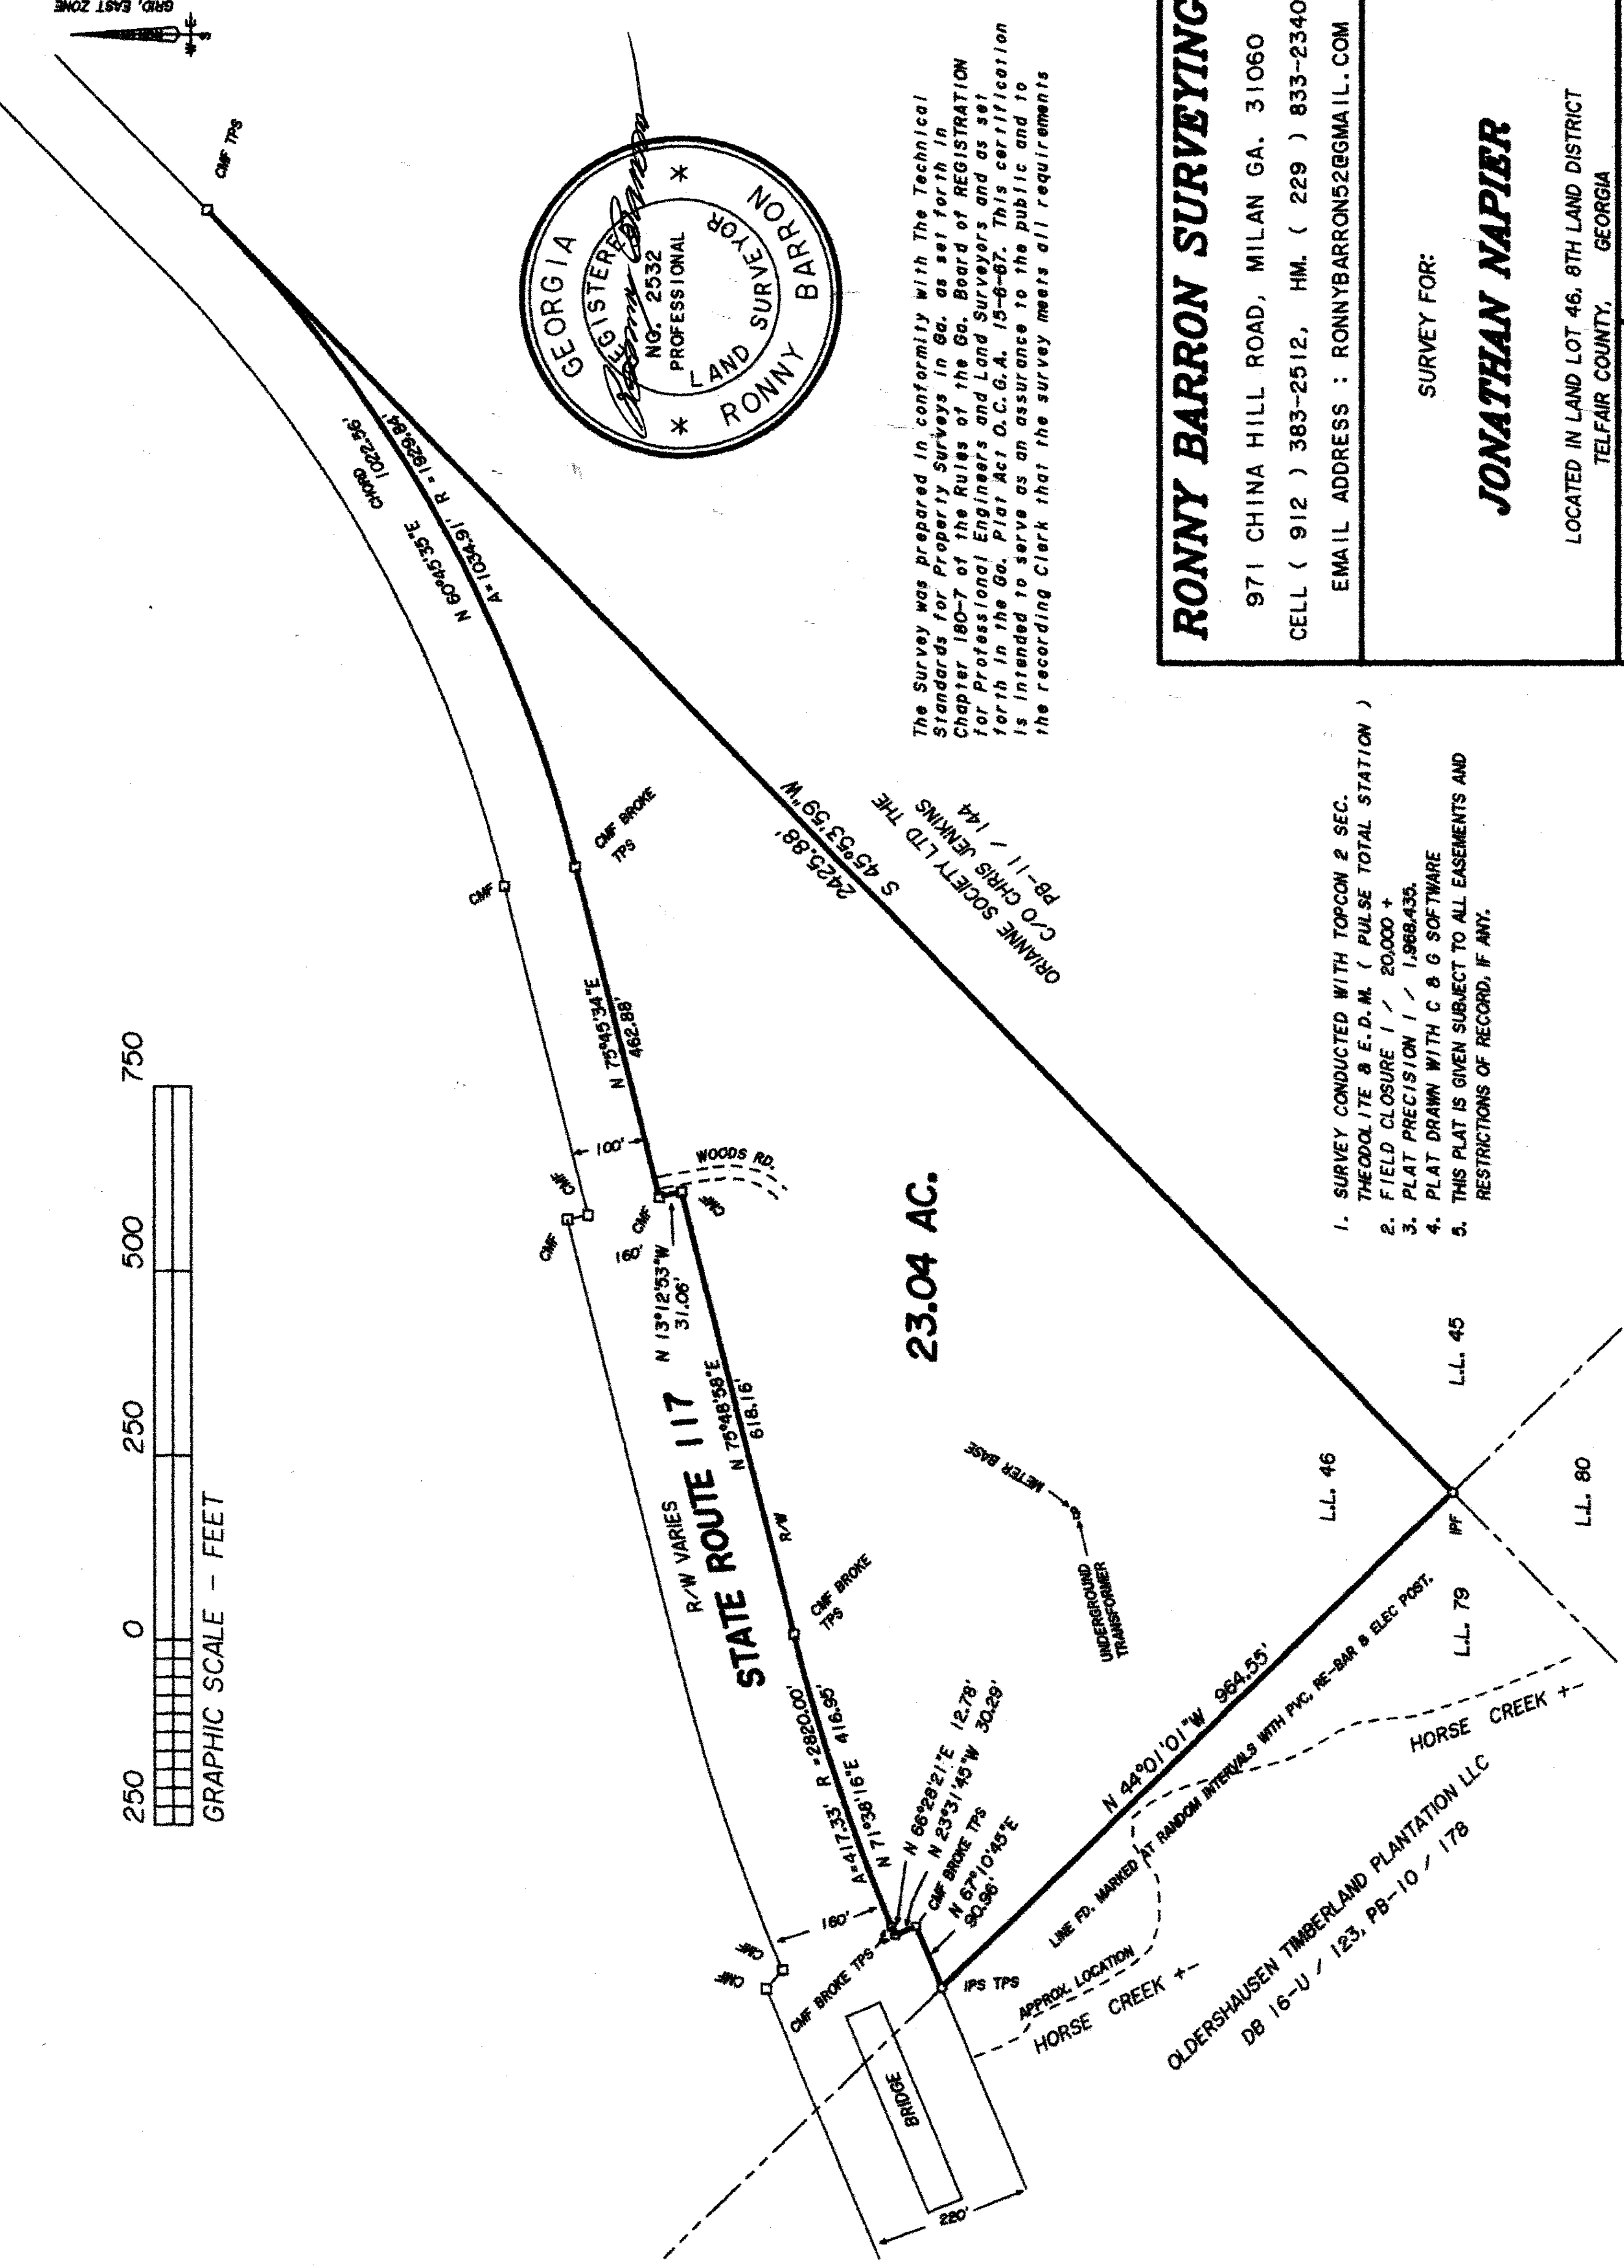

1. SURVEY CONDUCTED WITH TOPCON 2 SEC. THEODOLITE & E.D.M. (PULSE TOTAL STATION)
2. FIELD CLOSURE 1 / 20,000 +
3. PLAT PRECISION 1 / 1,968,435.
4. PLAT DRAWN WITH C & G SOFTWARE
5. THIS PLAT IS GIVEN SUBJECT TO ALL EASEMENTS AND RESTRICTIONS OF RECORD, IF ANY.

IPS = IRON PIN SET
IPF = IRON PIN FD.
TPS = T-POST SET
CMF = CONC. MARKER FD.