

STATE OF GEORGIA - COUNTY OF CAMDEN  
OFFICE OF CLERK OF SUPERIOR COURT  
The within Plat recorded in Plat  
Cabinet Number 2 File Number 42-D,  
this 28th day of March 1990.



*Charles Carter*  
Deputy Clerk



PREPARED BY:

HENRY and ASSOCIATES  
REG. LAND SURVEYORS  
KINGSLAND, GEORGIA  
31548  
(912) 728-5540

THIS PROPERTY LIES IN FLOOD ZONE "A" (UNDETERMINED) &  
NO FLOOD ZONE AS SHOWN ON COMMUNITY PANEL NO. 13038C 0100 C  
OF THE F.I.R. MAPS PREPARED FOR CAMDEN COUNTY BY FEMA.

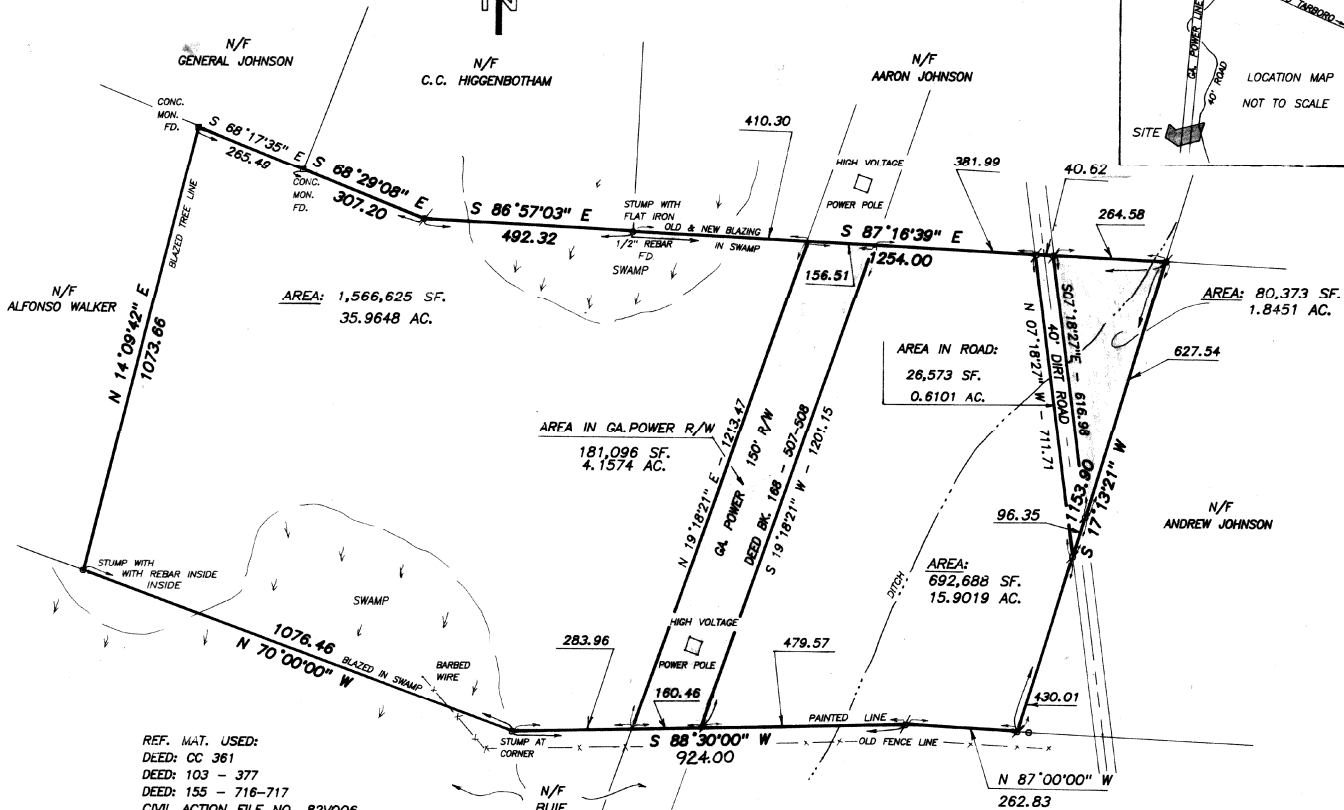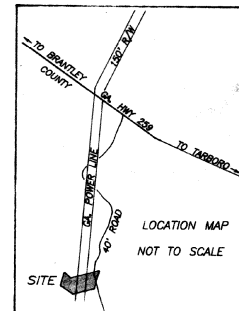

REF. MAT. USED:  
DEED: CC 361  
DEED: 103 - 377  
DEED: 155 - 716-717  
CIVIL ACTION FILE NO. 82V006  
188 - 507-508  
DEED: 345 - 219  
DEED: 329 - 189  
SURVEY FOR ANDREW JOHNSON  
DATED: 28 OCT. 1905, BY A.D. HARRELL  
SURVEY FOR AARON JOHNSON  
DATED: 28 DEC. 1910, BY A.D. HARRELL  
SURVEY OF THREE TRACTS BETWEEN ELINOR M. RUSSELL  
& LUTHER BUIE, S.E. OF BICKLEY CHAPEL  
SURVEY FOR WILLIE LANG & SARAH LANG  
DATED: 18 AUG. 1987, BY THIS FIRM  
TAX MAP 26

LEGEND:  
○ = 1/2" REBAR FD.  
⊕ = 1/2" REBAR SET  
UNLESS OTHERWISE NOTED

IN MY OPINION, THIS PLAT IS A CORRECT  
REPRESENTATION OF THE LAND PLATTED AND HAS  
BEEN PREPARED IN CONFORMITY WITH THE MINIMUM  
STANDARDS AND REQUIREMENTS OF LAW.

*Leonard E. Henry*  
LEONARD E. HENRY GA. REG. #1842



EQUIPMENT USED: LTZ-SDM-3E-06



BOUNDARY SURVEY FOR

EMMIT LANG ESTATE

TOTAL AREA

58.4793 AC.

PARCEL 38

AS PER TAX MAP 26

270th. G. M. DISTRICT  
CAMDEN COUNTY, GEORGIA

SCALE: 1" = 200' 23 FEBRUARY 1990  
JB.505 DSC.35-C FLD.BK.125 PG.1-7 LAM  
DRAWING NO. 72-0270-90